



Copyright LGMH Ltd.
 No implied license exists. This drawing should not be used to calculate areas for the purposes of valuation. Do not scale this drawing. All dimensions to be checked on site by the contractor and such dimensions to be their responsibility. All work must comply with relevant British Standards and Building Regulations requirements. Drawing errors and omissions to be reported to the architect. To be read in conjunction with the Architects specification and other consultant information.


Rev	Description	Date	Revised By	Checked By
P01	For Planning	08/04/22	SA	MB

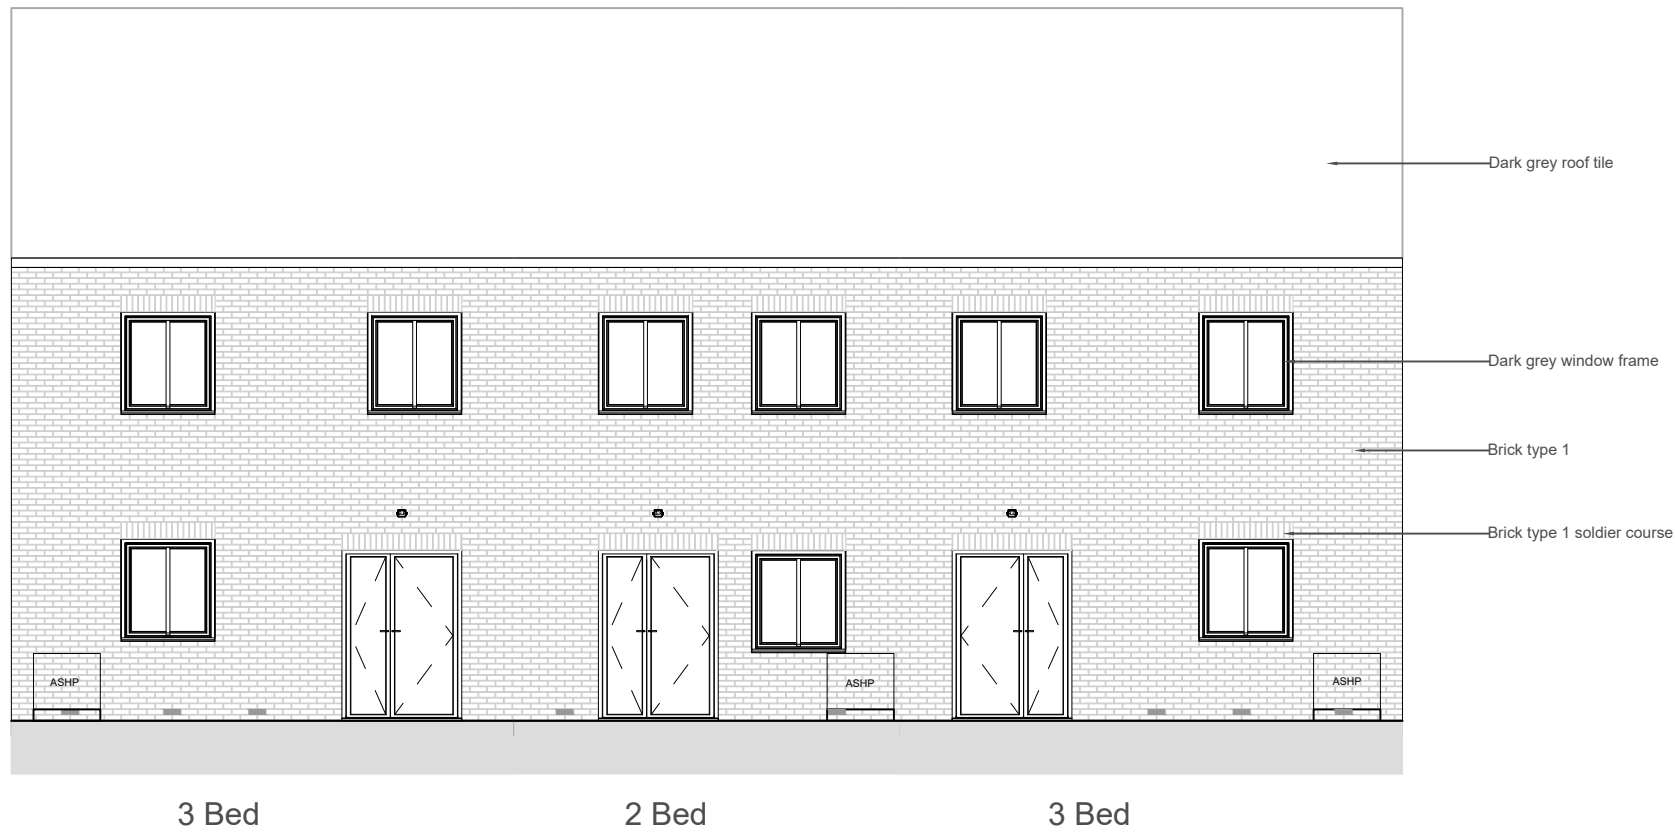

Rear Elevation
 1:100

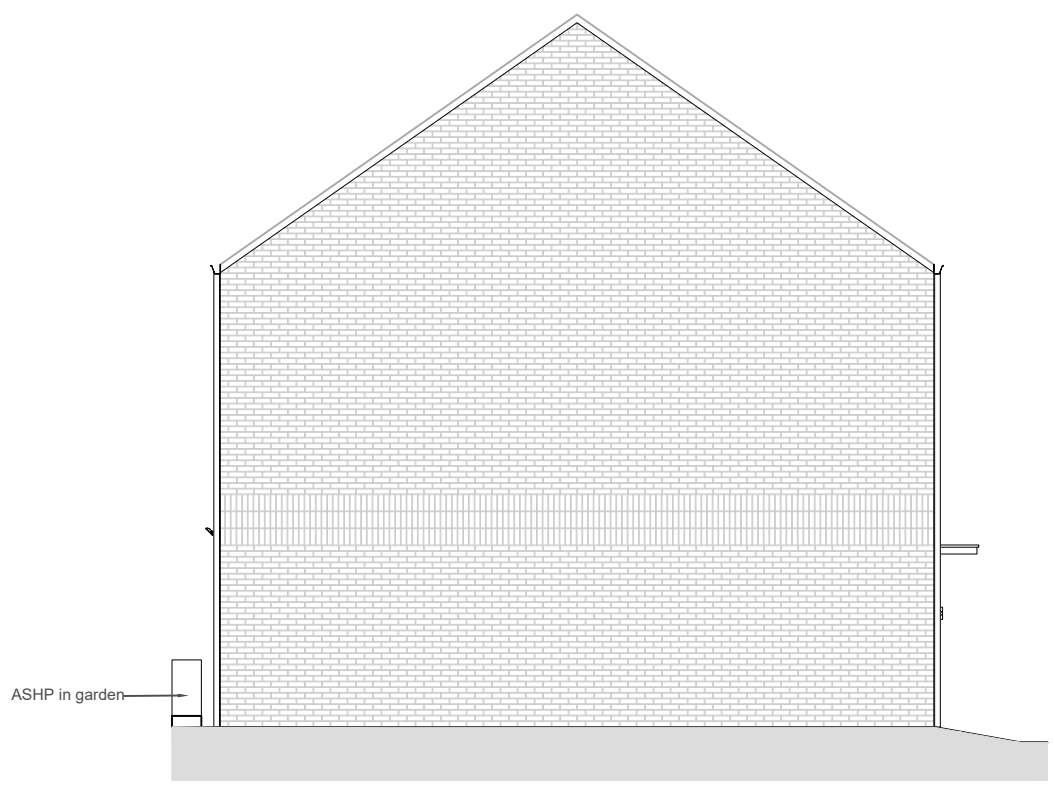

3 Bed
 Left Gable Elevation
 1:100

 

Project Victoria Road West Littlestone	
Drawing Proposed Elevations Block O (Rear)	
Status S4 - For Stage Approval	
Scale @ A3 1:100	Date 08/04/2022
Drawn By SA	Checked By MB
Job No. 0058	Rev P01
Drawing No. 0058-LGMH-O-EL-DR-A-2221	