


EXISTING FIRST FLOOR PLAN
SCALE 1:100 @ A1

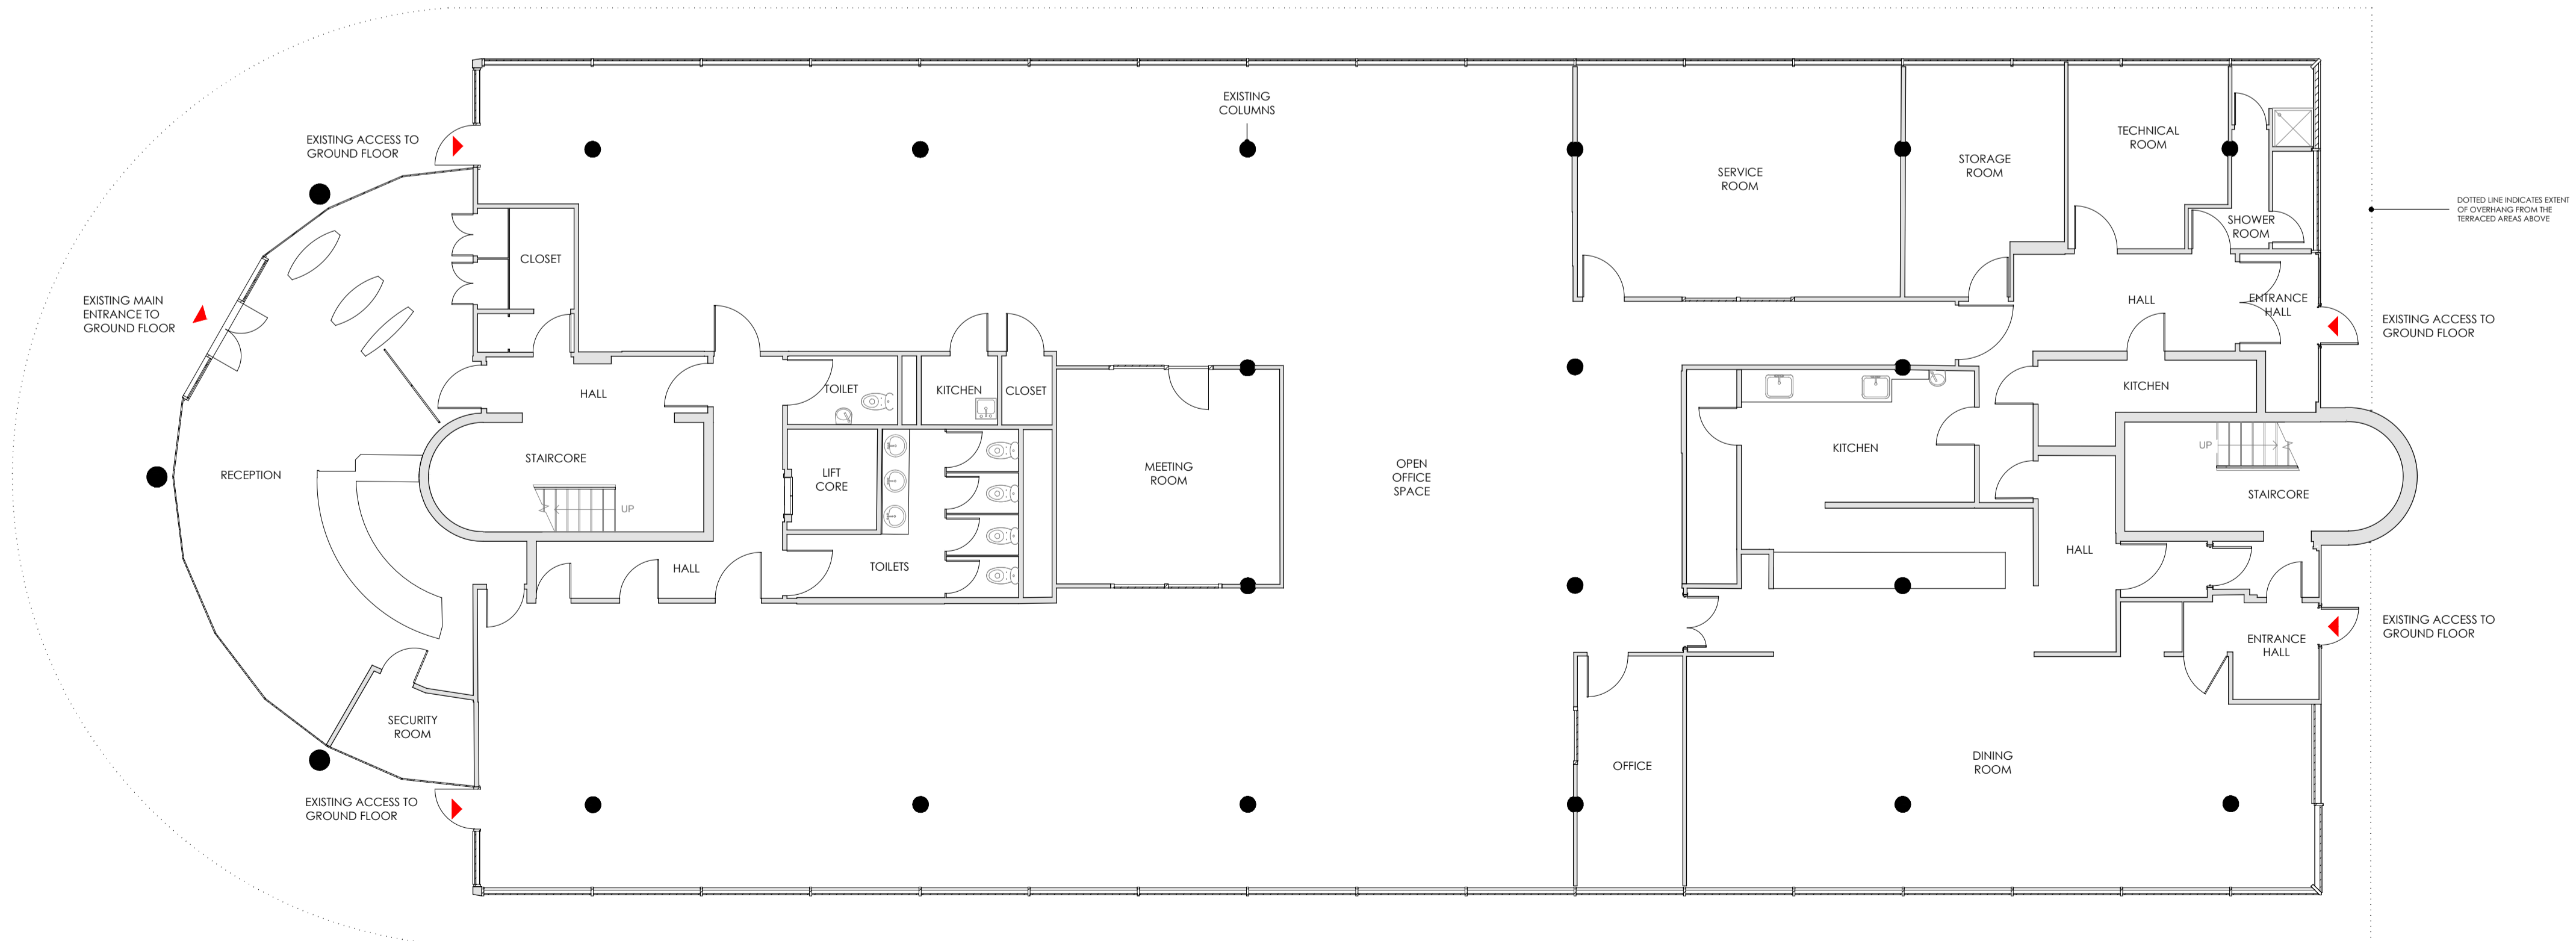

EXISTING GROUND FLOOR PLAN
SCALE 1:100 @ A1

Hollaway

London | 10A Acton Street | London | W5 1LH, UK
 T +44 (0) 20 7096 5425 | E london@hollawaystudio.co.uk | W www.hollawaystudio.co.uk
 Kent | The Trenchway Stables | Ramsgate Road | Hythe | Kent | CT21 5BG
 T +44 (0) 1303 260 515 | E kent@hollawaystudio.co.uk | W www.hollawaystudio.co.uk

Project | CHERITON PARC
HIGH STREET, FOLKESTONE
 Client | OLIVER DAVIS HOMES
 Title | EXISTING GROUND & FIRST FLOOR PLAN
 Status | PLANNING

Scale@A1 | 1:100 Date | JAN 22 Drawn | RT Chk'd | MW

Project Number | Drawing Number | Revision
 21.081 | 103 | ---
 Bim Number