


KEY PLAN
N.T.S.



PROPOSED FIRST FLOOR PLAN
SCALE 1:100



PROPOSED FRONT ELEVATION
SCALE 1:100

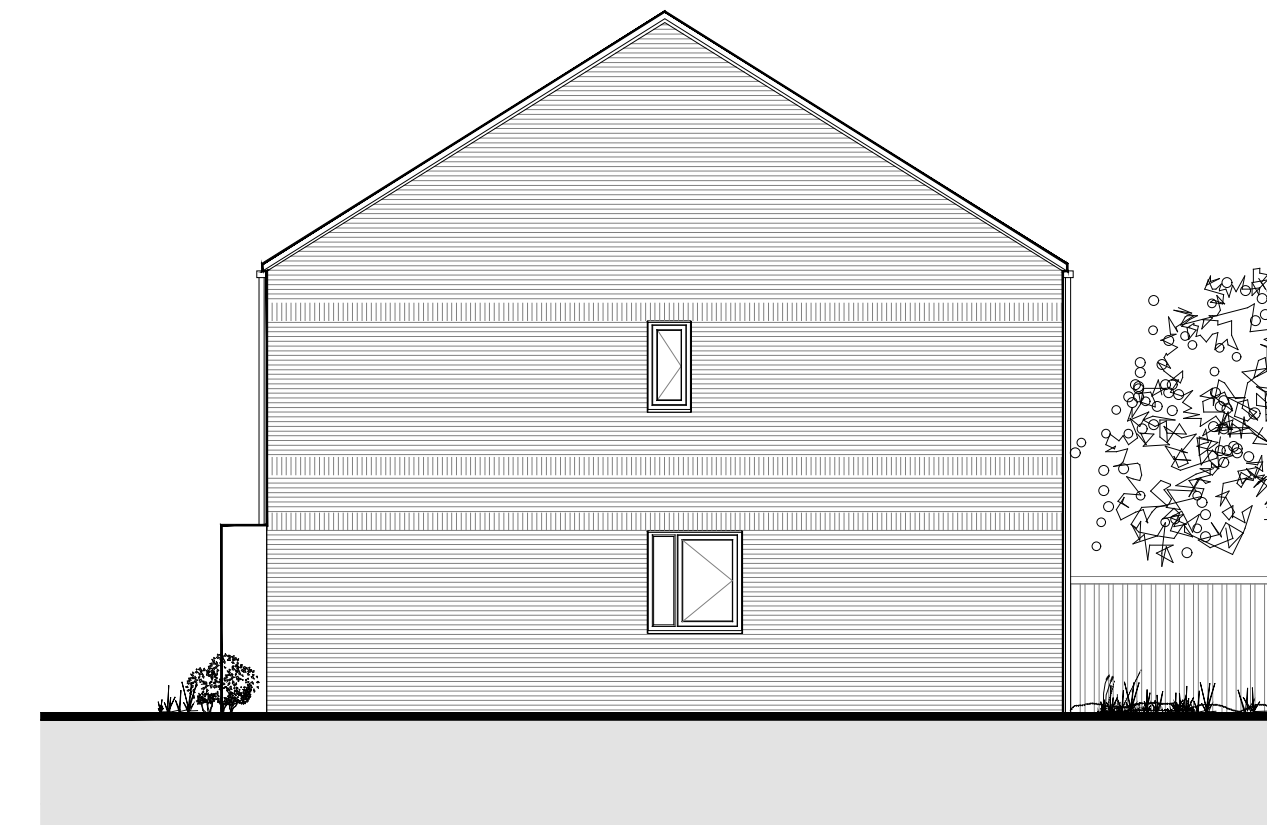


PROPOSED SIDE ELEVATION
SCALE 1:100



PROPOSED GROUND FLOOR PLAN
SCALE 1:100



PROPOSED REAR ELEVATION
SCALE 1:100

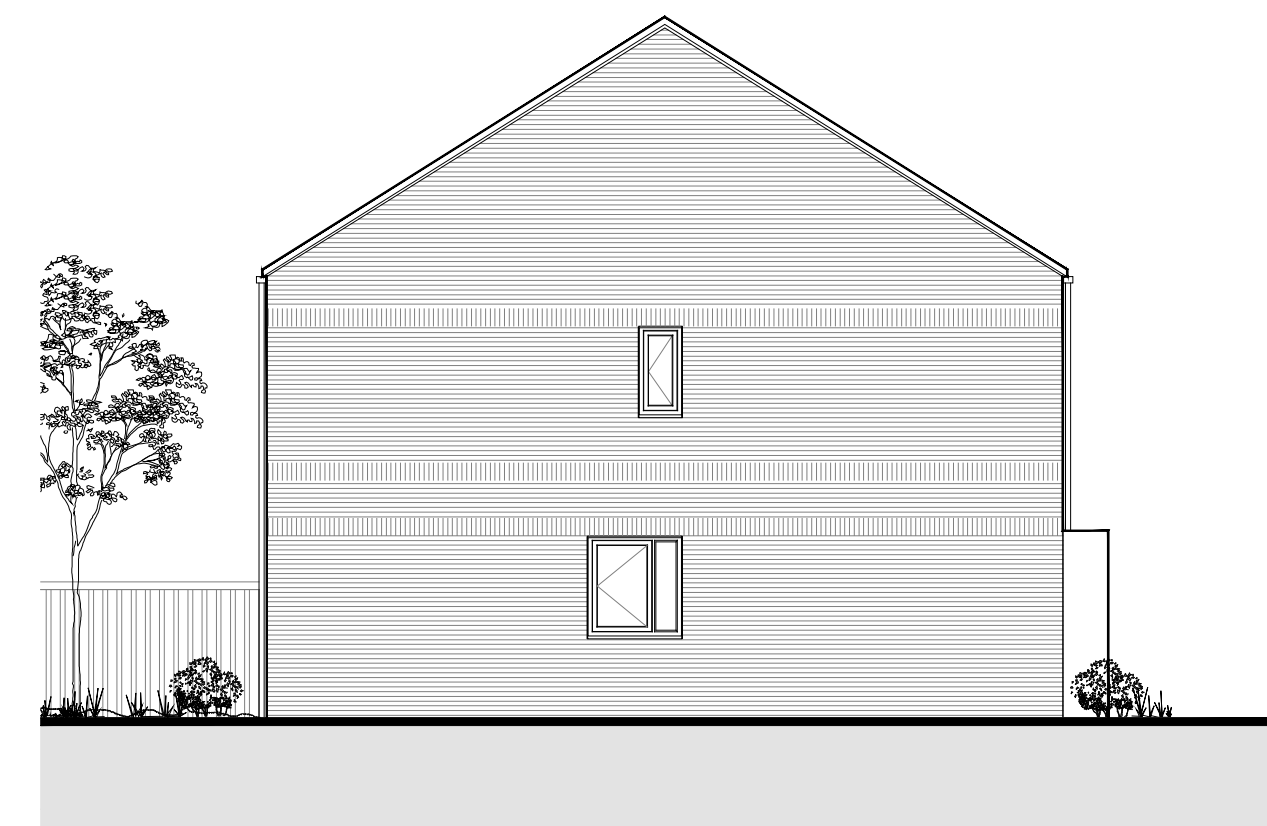

PROPOSED SIDE ELEVATION
SCALE 1:100

A Updated the key plan 04.05.23

Hollaway

London | 104 Acton Street | London | WC1X 8EG
T +44 (0) 20 7096 5425 | E london@hollawaystudio.co.uk | W www.hollawaystudio.co.uk
Kent | The Tramway Stables | Bagpate Road | Hythe | Kent | CT21 3BG
T +44 (0) 1303 240 915 | E kent@hollawaystudio.co.uk | W www.hollawaystudio.co.uk

Project | CHERITON PARK
HIGH STREET, FOLKESTONE
Client | OLIVER DAVIS HOMES
Title | HOUSE TYPE THCS - ST - 2: PROPOSED FLOOR PLANS & ELEVATIONS
Status | PLANNING

Scale@A1 | 1:100 Date | DEC 2022 Drawn | KD Chk'd | MW

Project Number
21.081
Bim Number

Drawing Number
119

Revision
A