


Existing Site Plan
Scale 1:500

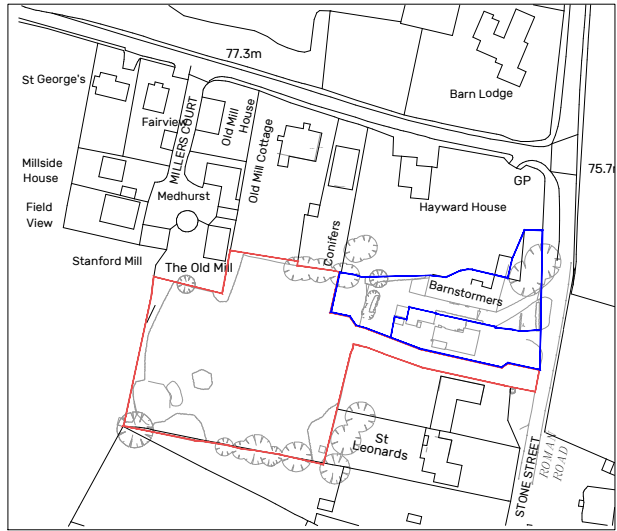

Existing Site Location Plan
Scale 1:2500

Rev.	Date.	Description.
<div><div></div><div><p>The Wyseplan Building, Occupation Rd, Wye, Ashford, Kent, TN25 5EN 01233 812 148 www.osgarchitecture.com</p></div></div>		
Project Title. Proposed Residential Development To the Rear of Barnstormers Hythe		
Drawing Description. Existing Site and Site Location Plans		
Scale @ A3. 1:500 @A3		Date. Oct '20
Drawn By. BG		Checked By. DT
Purpose. PLANNING		
Drawing No. 18/0650 - 01		Rev.
Notes. <ul style="list-style-type: none">- Do not scale.- The contractor is responsible for checking dimensions, tolerances and references. Report all discrepancies to OSG Architecture Limited before proceeding with the works.- Where an item is covered by drawings to different scales the larger scale drawing is to be worked to. <p>COPYRIGHT: OSG Architecture Limited own the copyright to this drawing. Their written consent must be obtained before this drawing is copied or used for any purpose other than the one for which it was supplied.</p>		