





REAR ELEVATION



SIDE ELEVATION (WEST)

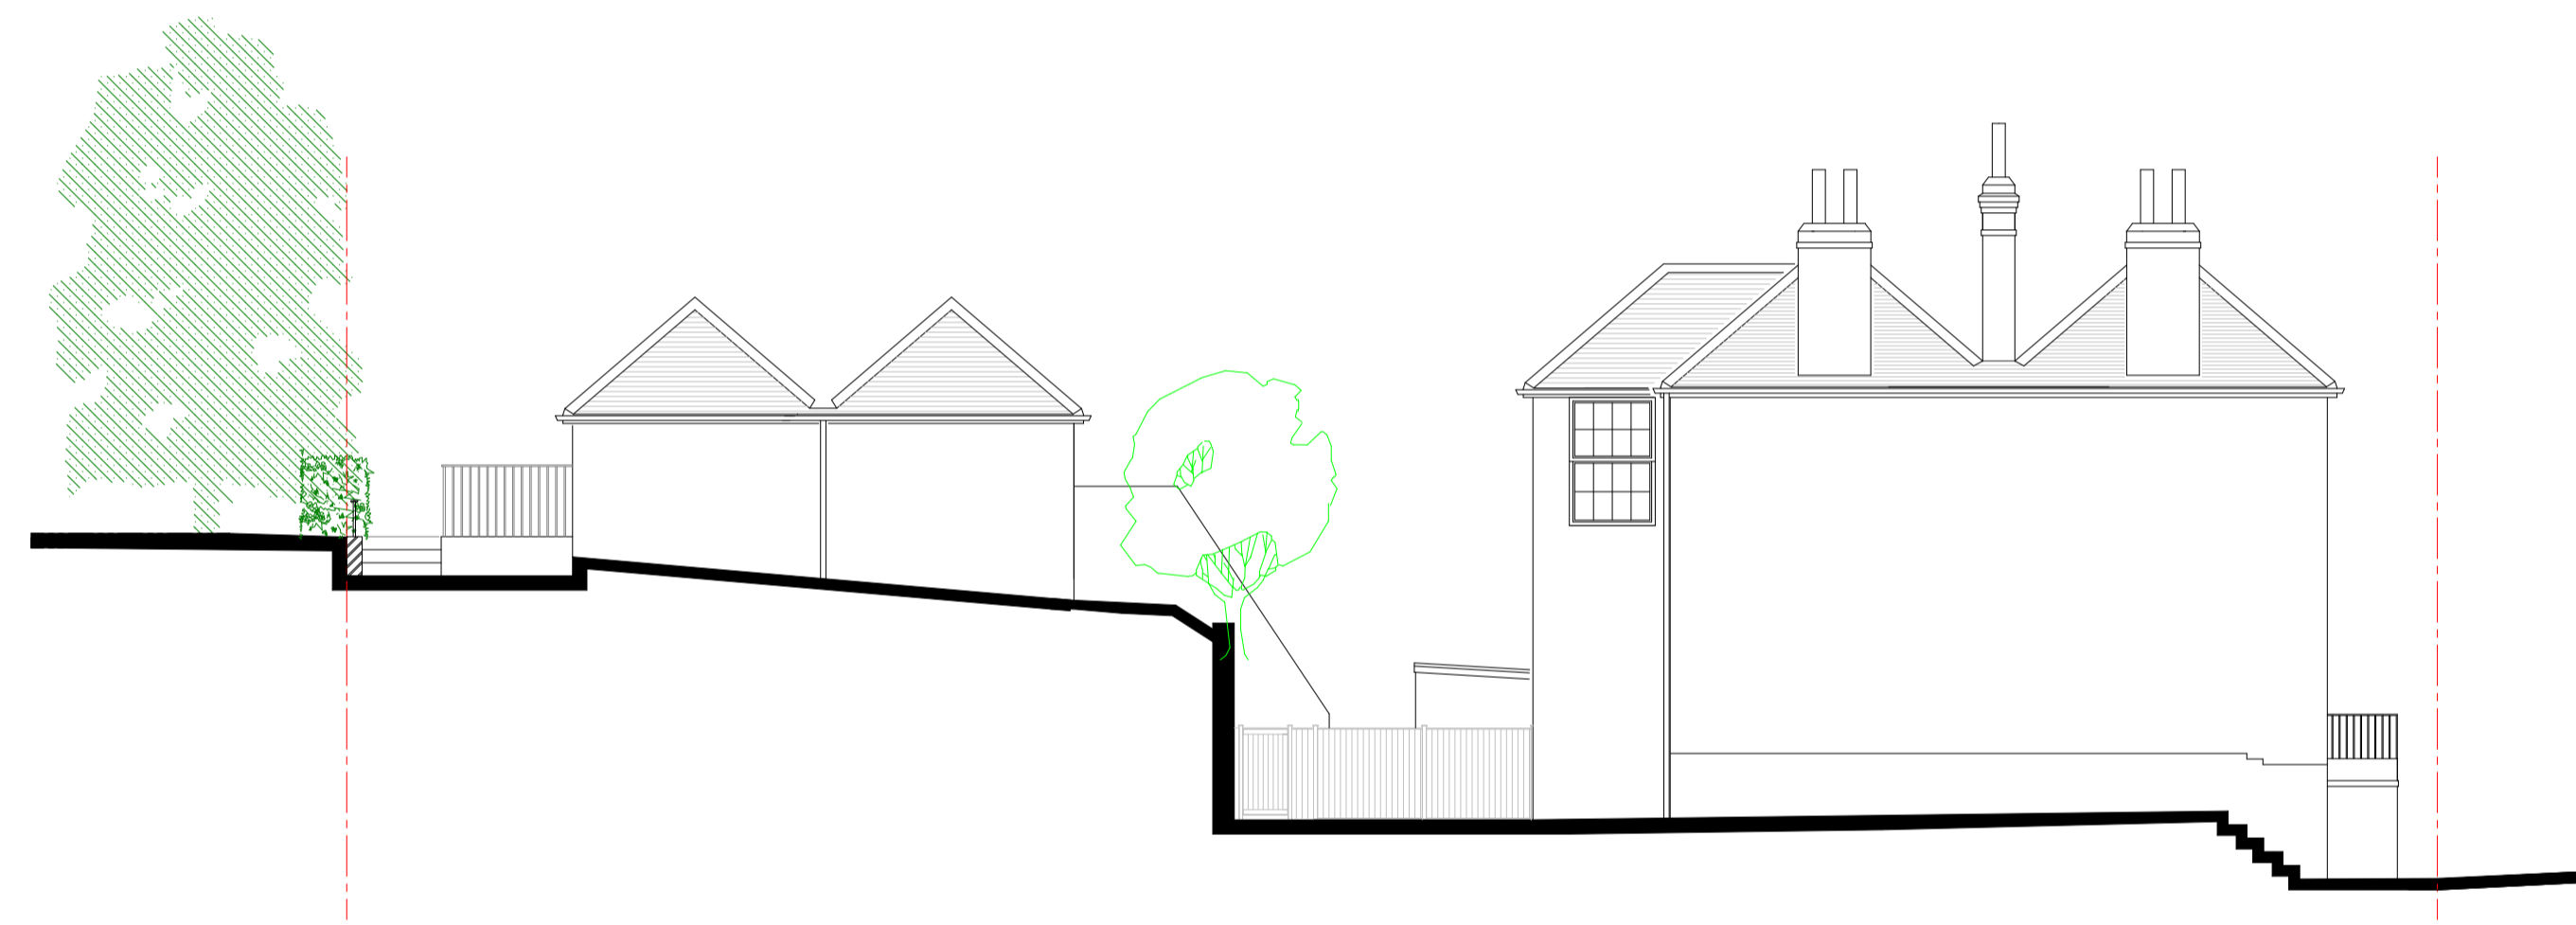

REAR ELEVATION (SECTIONAL)

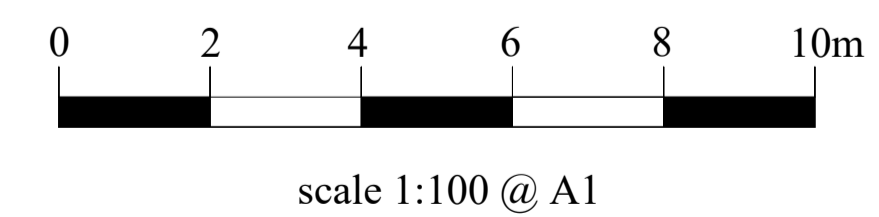

ARCHITECTURAL DESIGNS <i>michael tamsett</i>	
Project	New Development
The Old Alma Canterbury Road Chilham	
Drawing Title	Elevations
Client	Mr NeNamara
Drawing No.	20/2356
Date	September 2020
Drawn by	Michael Tamsett
Page Size - A1	5000 mm
m.tamsett@hotmail.co.uk 01795 554650	

Scale
1:100