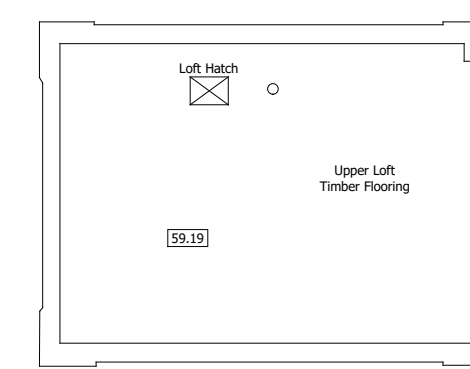
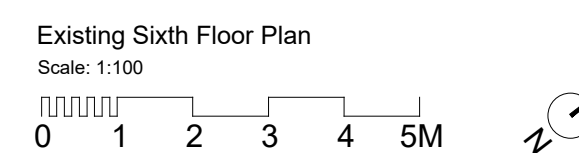
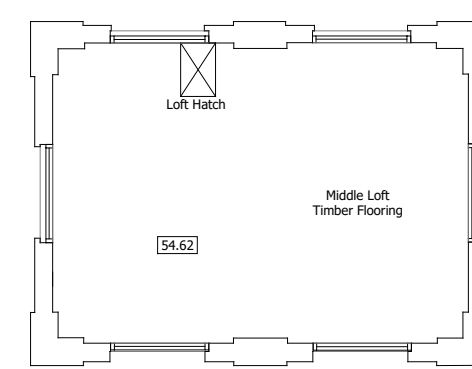
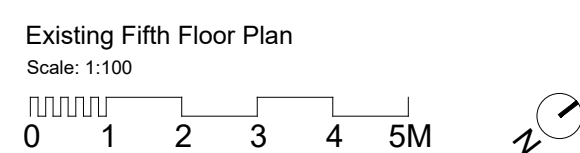
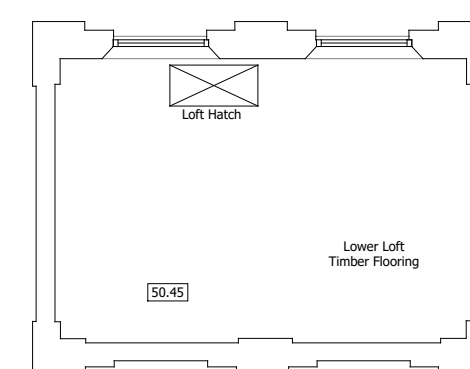
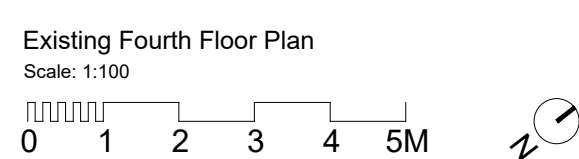
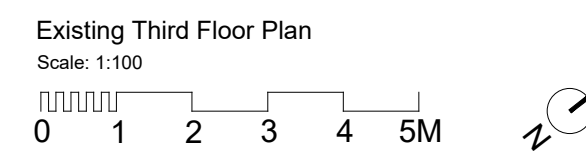
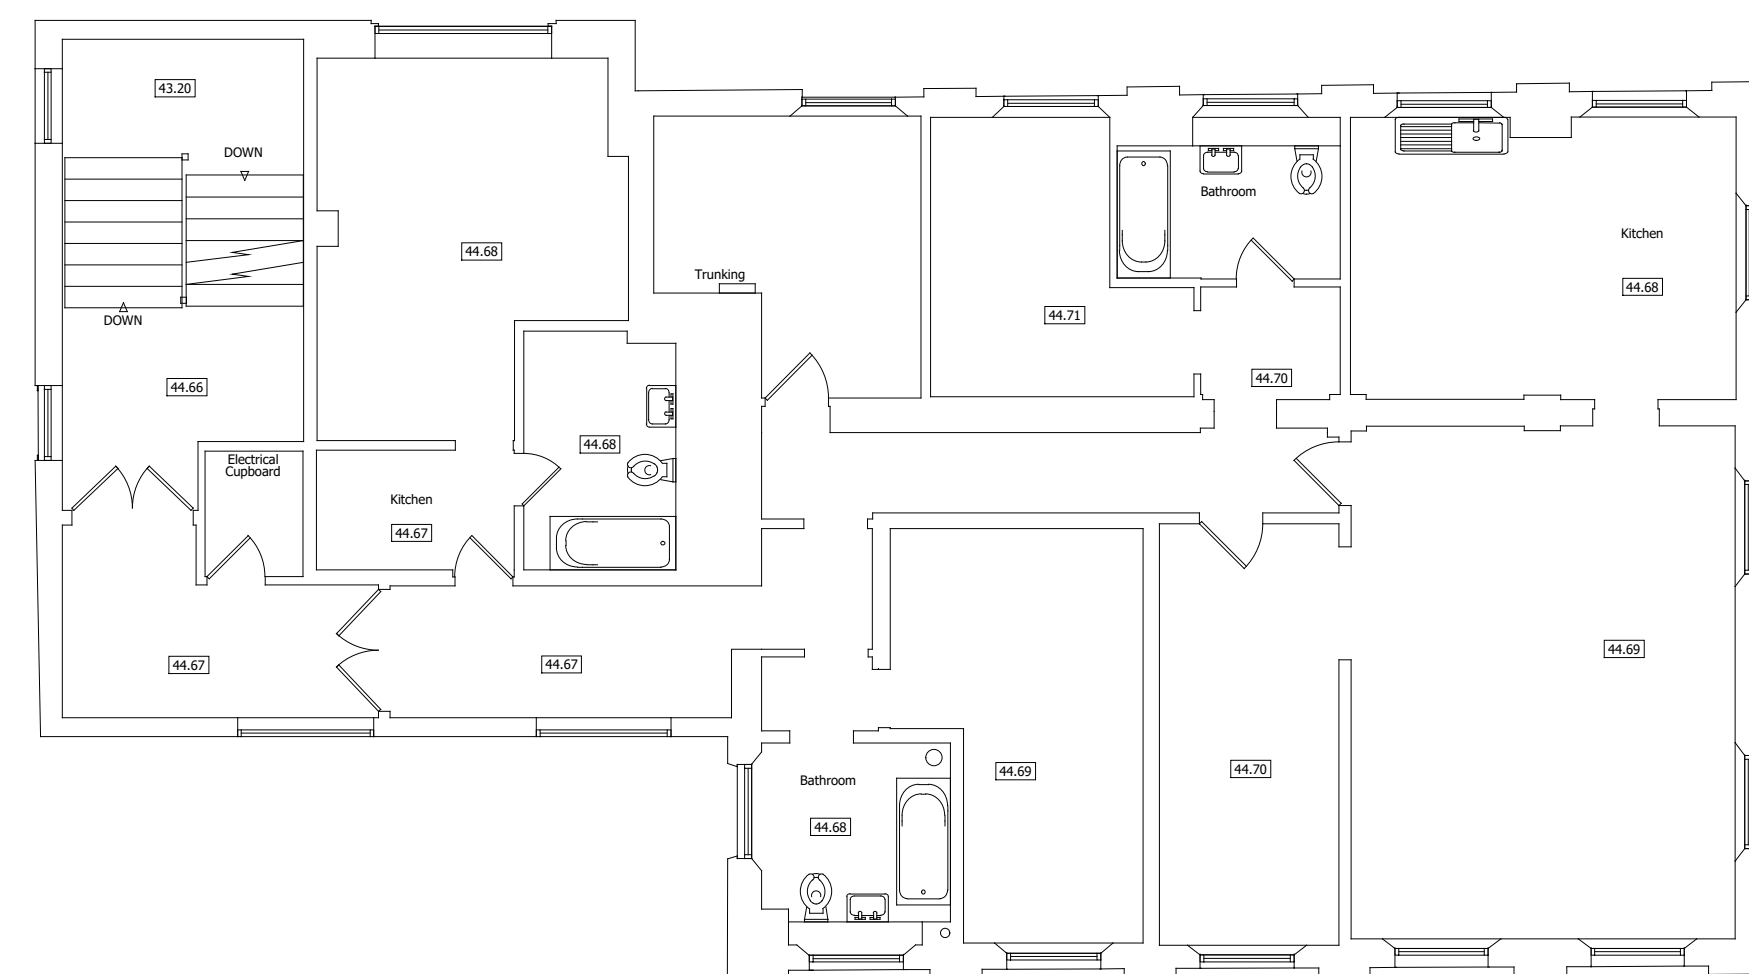
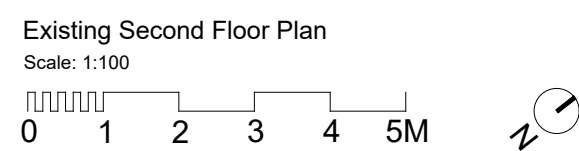


## A PLANNING SUBMISSION

BL 21.12.09

# Hollaway

London | 10a Acton Street | London | WC1X 9NG  
T +44 (0) 20 7096 5425 | E london@hollawaystudio.co.uk | W www.hollawaystudio.co.uk

Kent | The Tramway Stables | Rampart Road | Hythe | Kent | CT21 5BG  
T +44 (0)1303 260 515 | E kent@hollawaystudio.co.uk | W www.hollawaystudio.co.uk

Project | FLOUR MILL  
ASHFORD

Client | OLIVER DAVIS HOMES

**Title** | EXISTING FLOOR PLANS

Status | PLANNING

Scale@A1 | 1:100      Date | NOV 2021      Drawn | RT      Chk'd | BL

|                |                |          |
|----------------|----------------|----------|
| Project Number | Drawing Number | Revision |
| 20.068         | 006            | A        |
| Bim Number     |                |          |

Drawing Number  
006

Revision  
A