



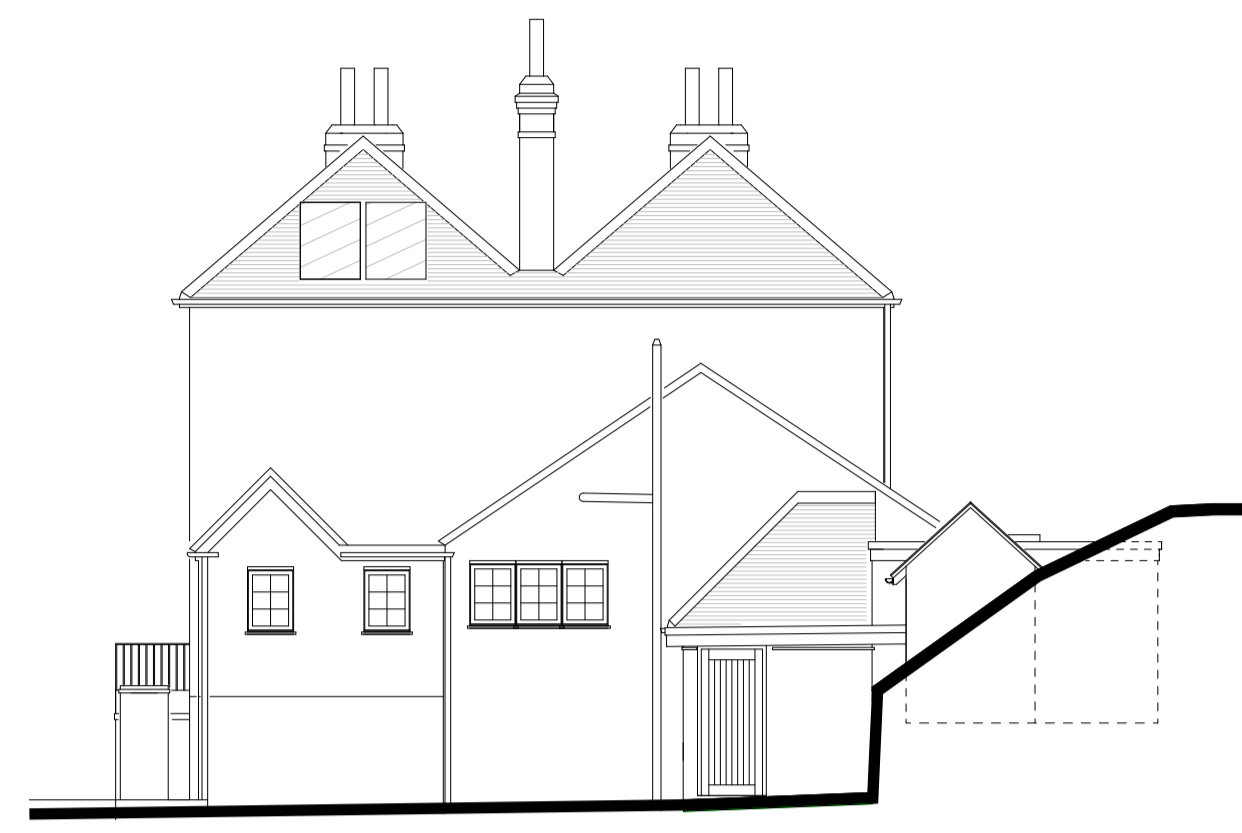

FRONT ELEVATION

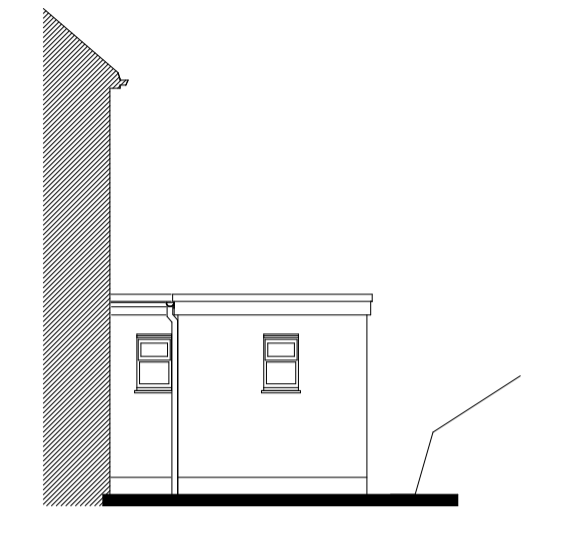


SIDE ELEVATION (EAST)




B-B



REAR ELEVATION

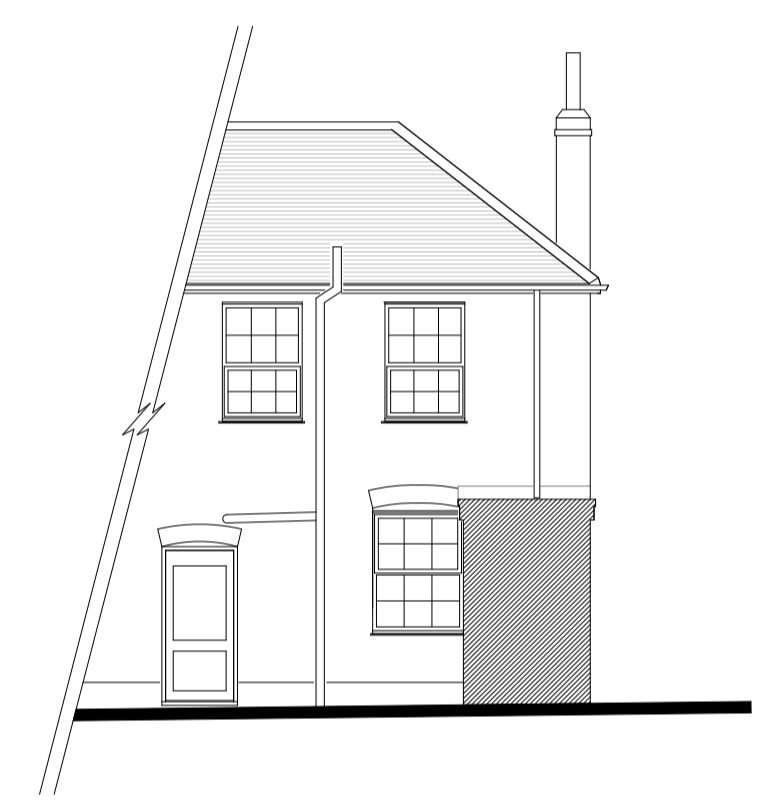


REAR ELEVATION A-A

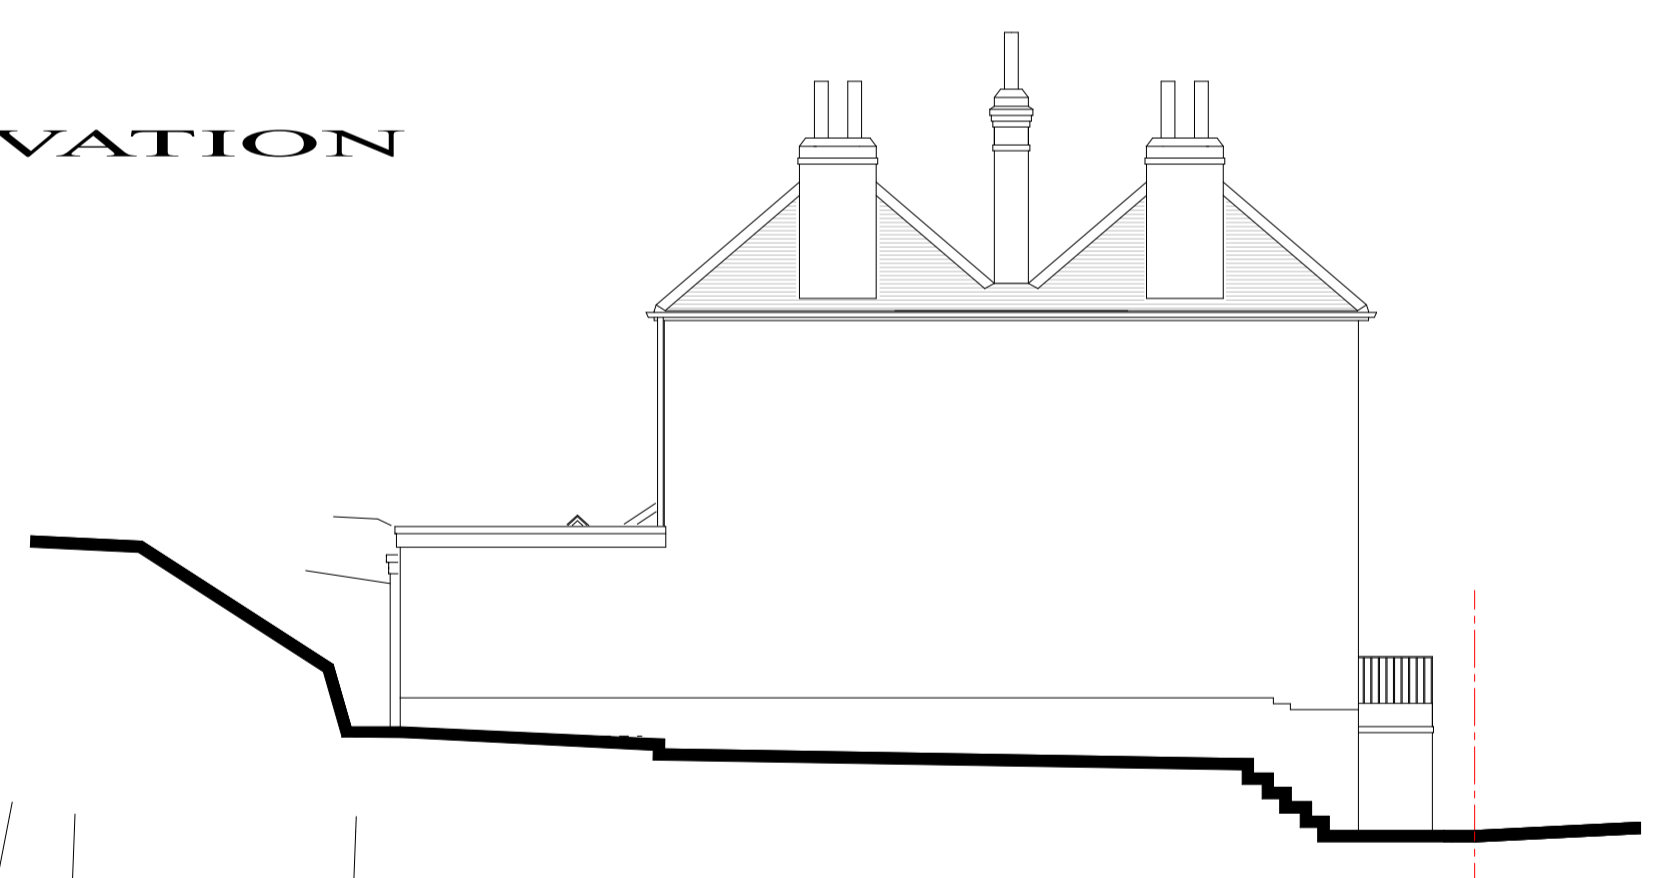


SIDE ELEVATION (WEST)




C-C

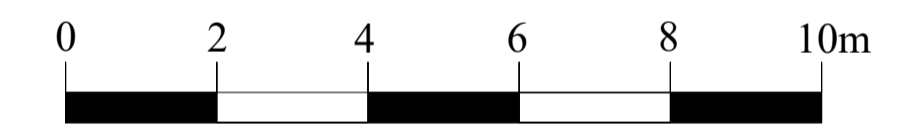


scale 1:100 @ A1

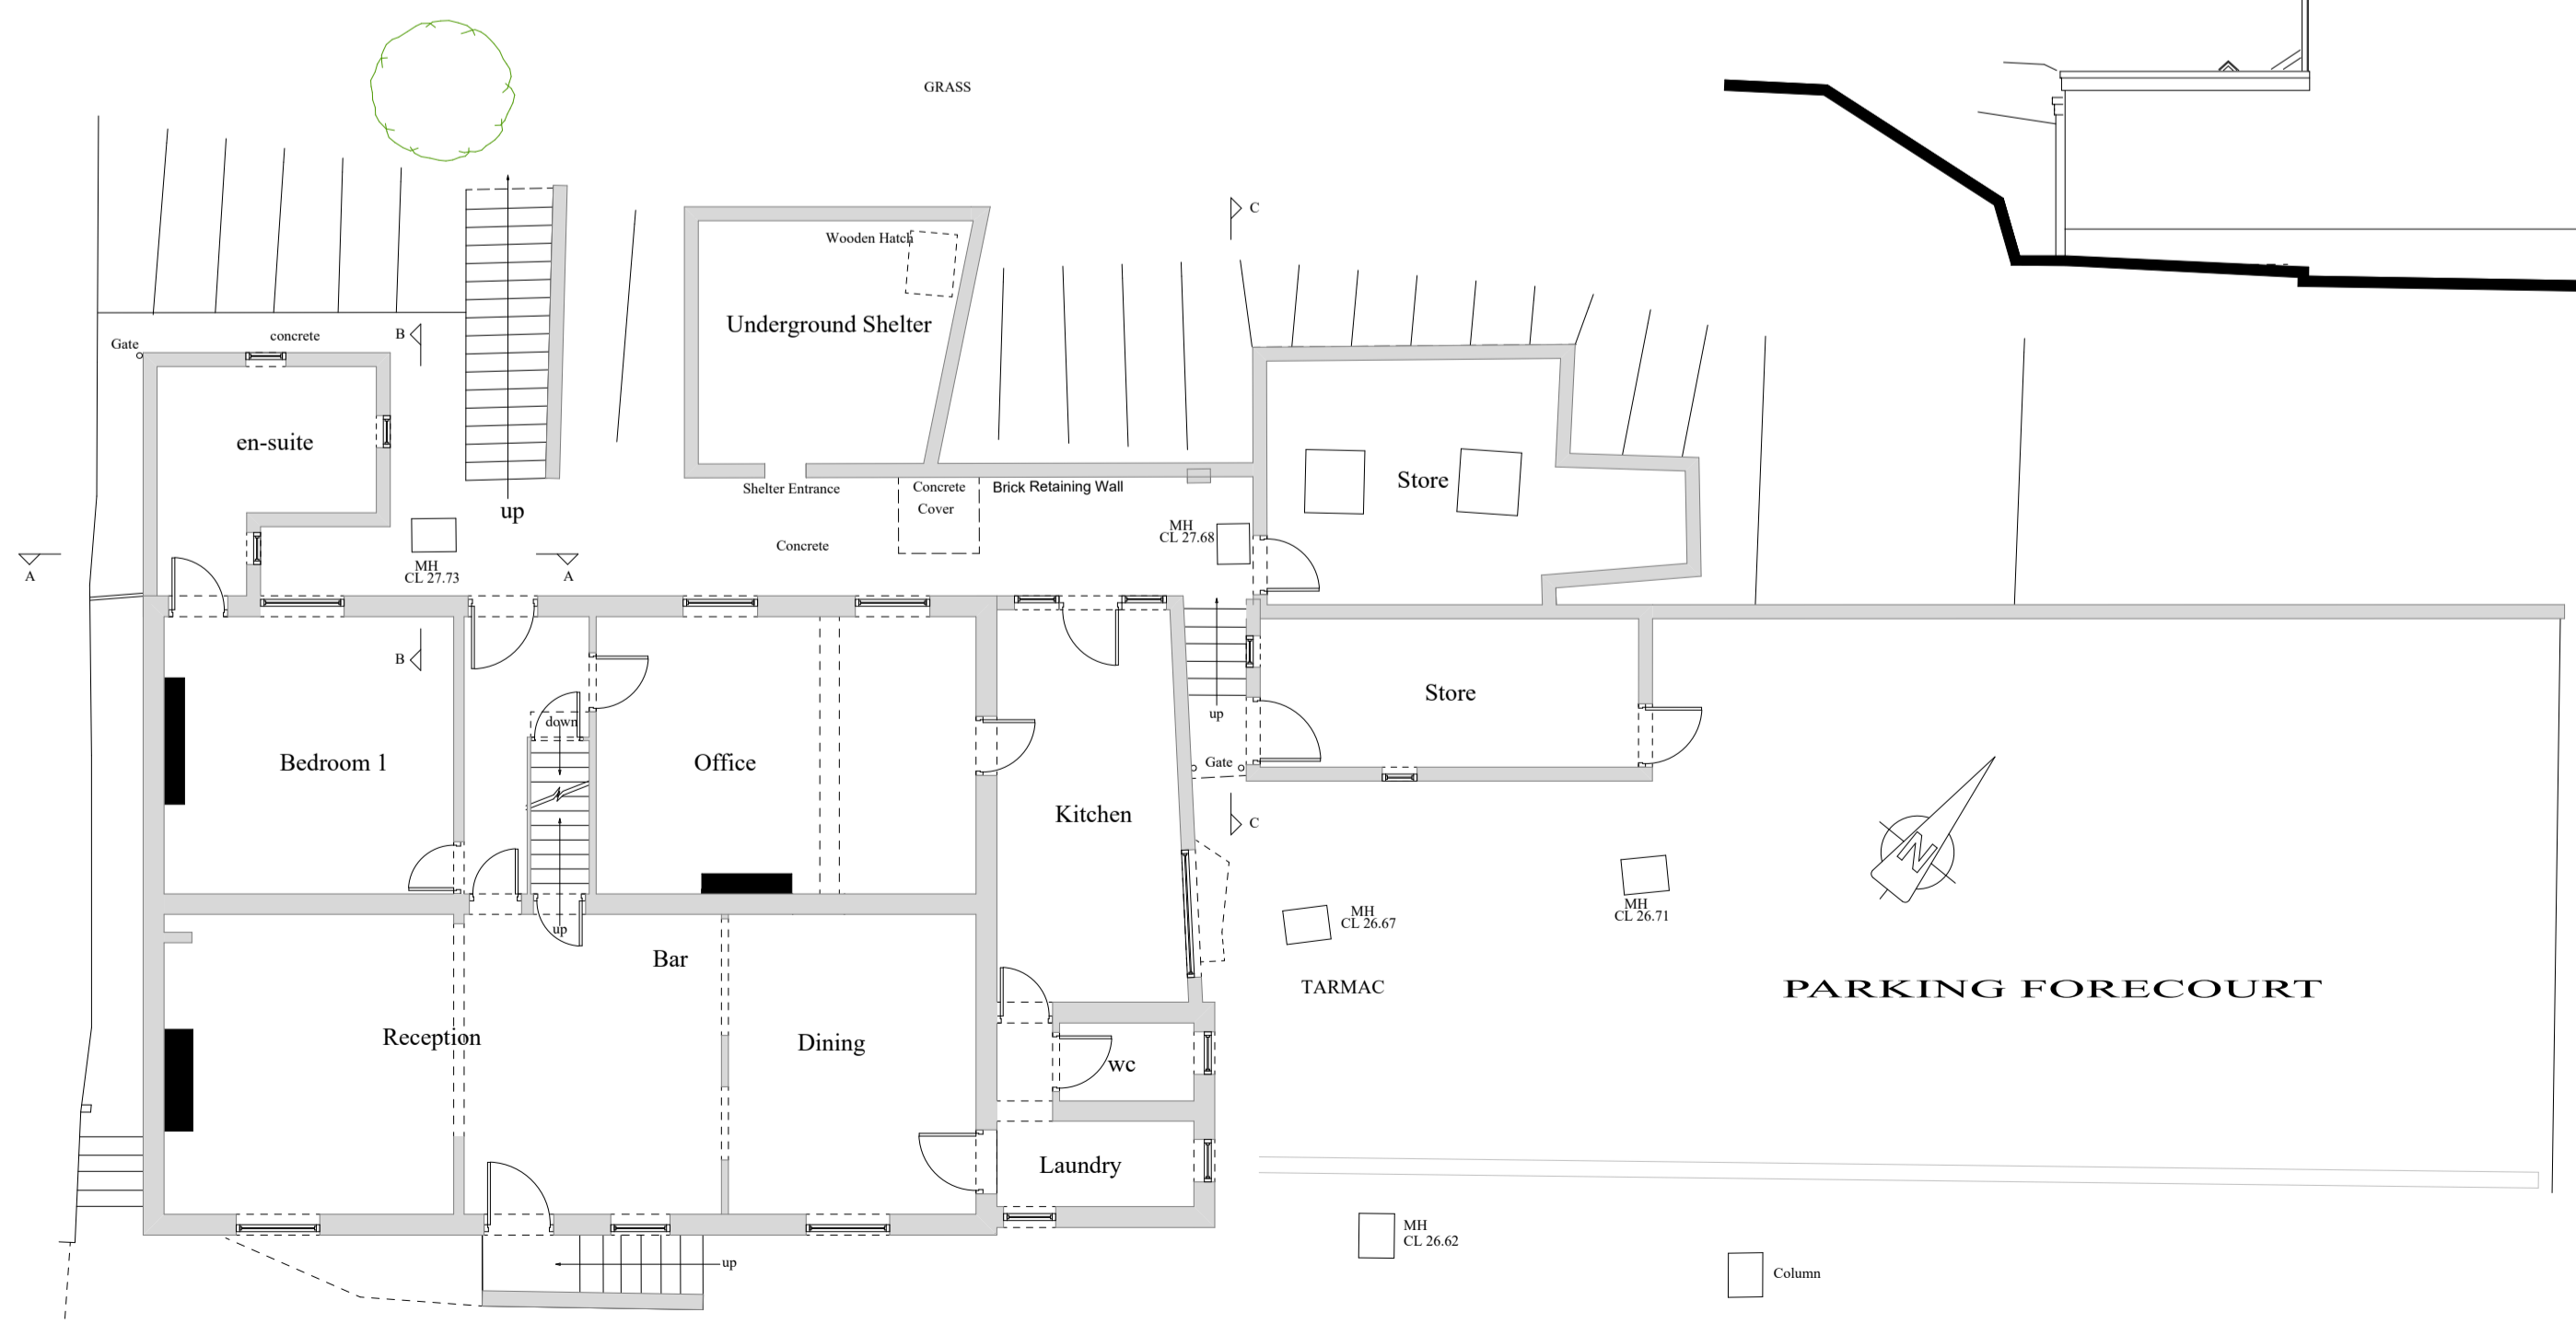

GROUND FLOOR PLAN

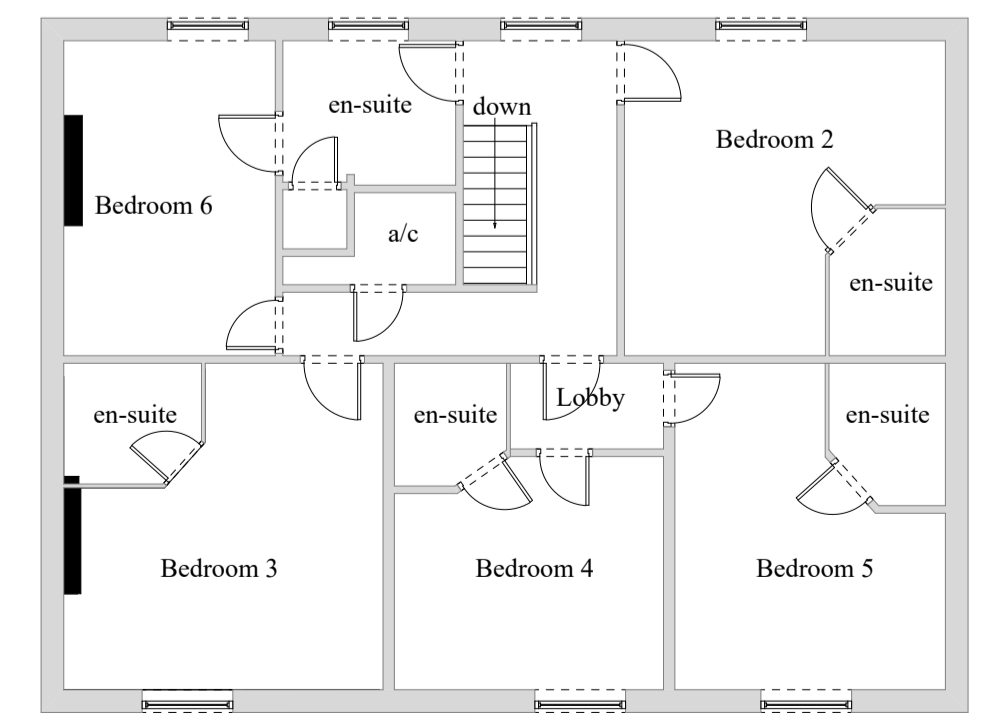

FIRST FLOOR PLAN

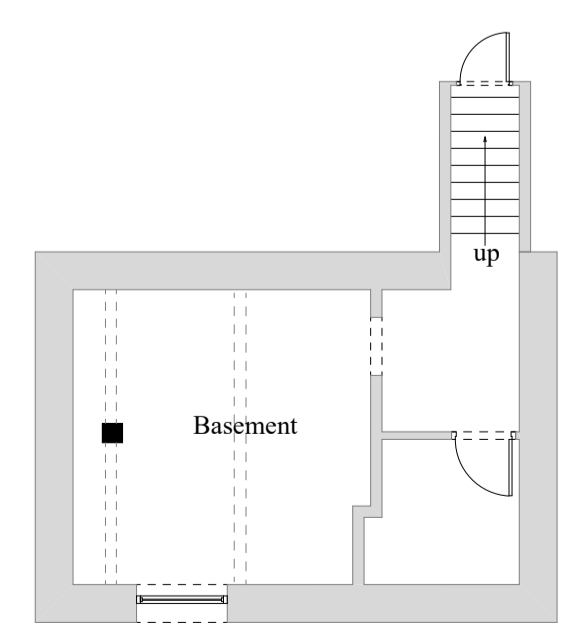

BASEMENT

**ARCHITECTURAL
DESIGNS**
michael tamsett

Project New Development

The Old Alma
Canterbury Road
Chilham

Drawing Title
Existing Plans and Elevations

Client
Mr NcNamara


Drawing No.
20/2353

Scale
1:100

Date
August 2020

Drawn by
Michael Tamsett

Page Size - A1

 

m.tamsett@hotmail.co.uk
01795 554650