



Roof Plan

Storage Building B

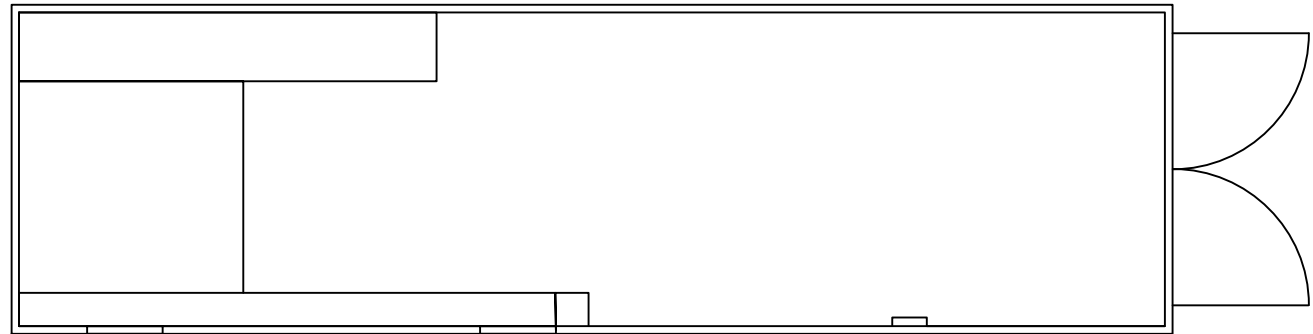


Plan

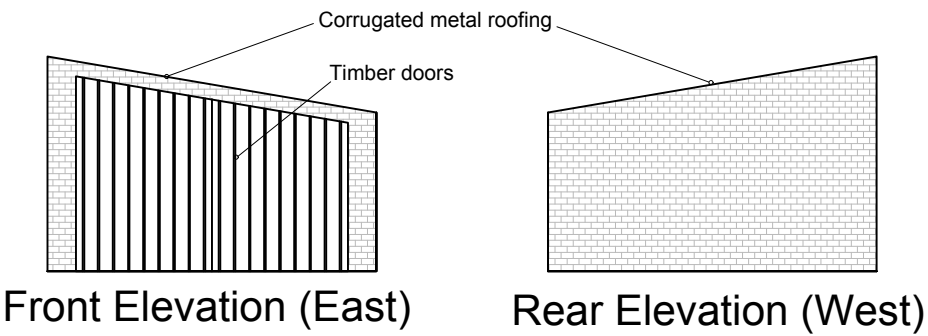


Front Elevation (East)

Rear Elevation (West)

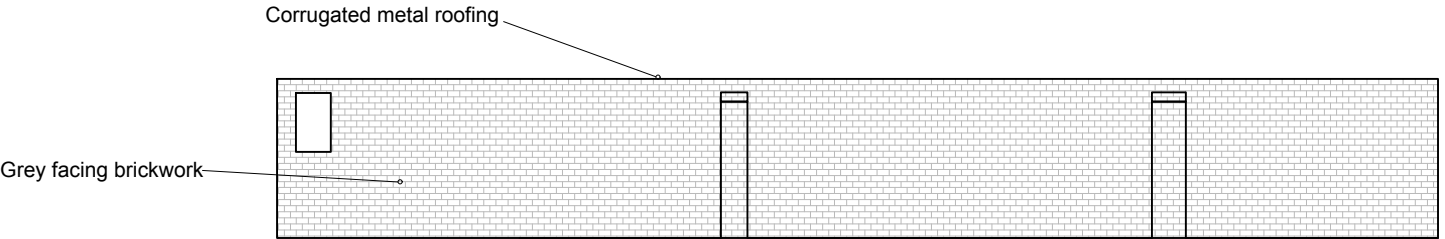

Side Elevation (North)

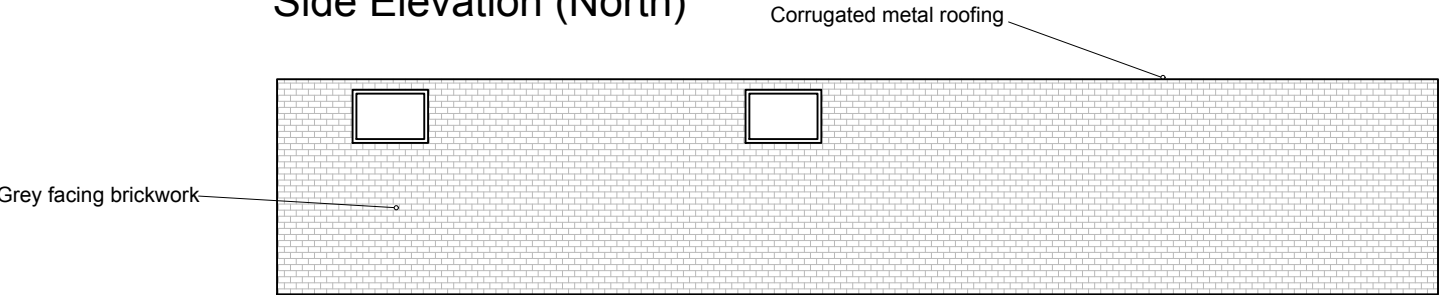

Side Elevation (South)

PLANNING



NOTE: NO DIMENSIONS TO BE SCALED FROM THIS DRAWING. (EXCEPT FOR PLANNING PURPOSES)  
ALL DIMENSIONS TO BE CHECKED ON SITE. COPYRIGHT RESERVED.

REV:	BY:	CKD:	DATE:	DETAILS:
-	-	-	-	-

levelarchitecture

TEL: 01622 851 218  
WEB: WWW.LEVELARCHITECTURE.CO.UK  
TWITTER: @LEVELARCH

PROJECT:  
Eleven Acre Shaw,  
Redbrook Street,  
Woodchurch

CLIENT:  
Patrick Durr Associates

DRAWING TITLE:  
Existing Storage Building B  
Plans and Elevations

SCALE:	SIZE:	DRAWN BY:	CKD. BY:
1:100	A3	RG	AR
DATE:	PROJECT NO:	DRAWING NO:	REVISION:
Sept. 2018	2018-453	(P)008	-