



Side Elevation (North)

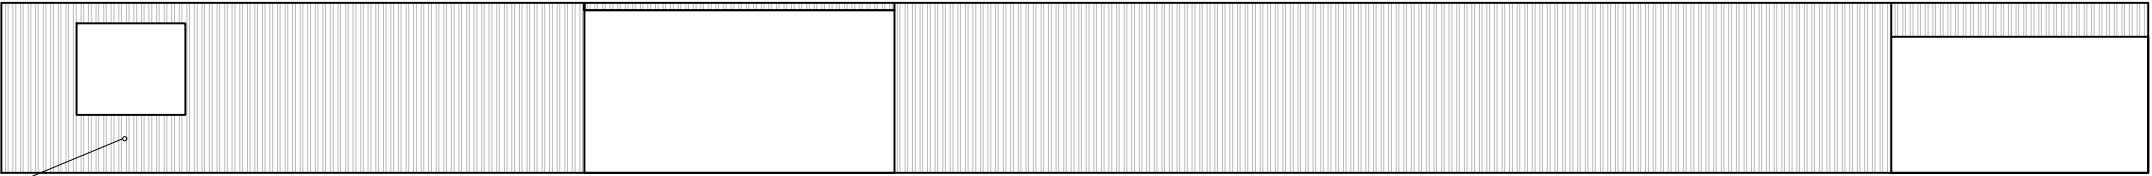


Front Elevation (East)

Corrugated metal roofing

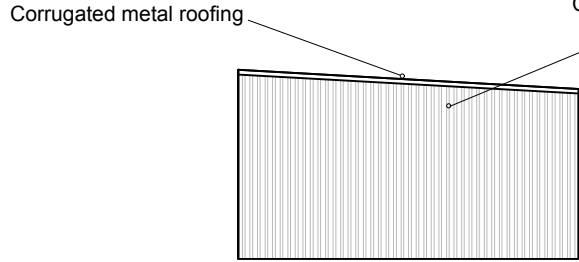


Side Elevation (South)

Corrugated metal roofing

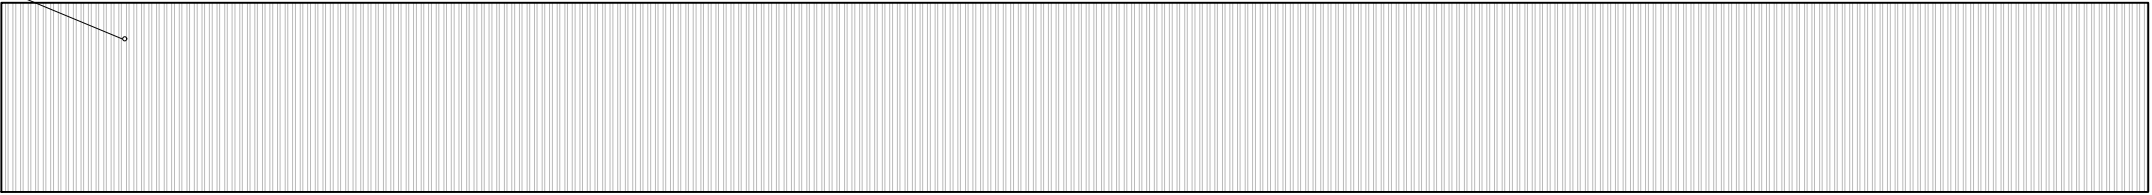

Rear Elevation (West)

Corrugated metal roofing

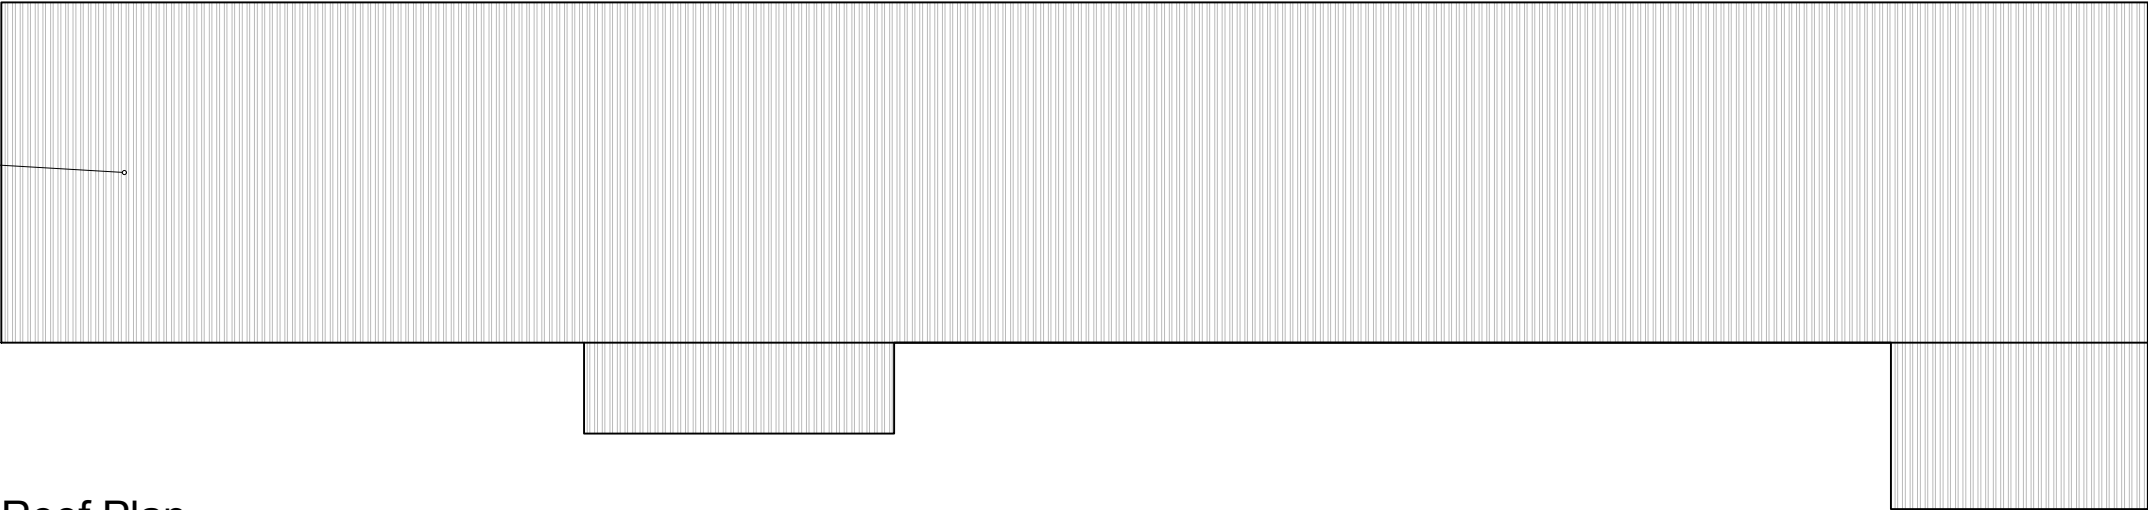

Roof Plan

PLANNING



NOTE: NO DIMENSIONS TO BE SCALED FROM THIS DRAWING. (EXCEPT FOR PLANNING PURPOSES)
ALL DIMENSIONS TO BE CHECKED ON SITE. COPYRIGHT RESERVED.

REV:	BY:	CKD:	DATE:	DETAILS:
-	-	-	-	-

levelarchitecture

TEL: 01622 851 218
WEB: WWW.LEVELARCHITECTURE.CO.UK
TWITTER: @LEVELARCH

PROJECT:

Eleven Acre Shaw,
Redbrook Street,
Woodchurch

CLIENT:

Patrick Durr Associates

DRAWING TITLE:

Existing Storage Building C
Plan and Elevations

SCALE:	SIZE:	DRAWN BY:	CKD. BY:
1:100	A3	RG	AR

DATE:	PROJECT NO:	DRAWING NO:	REVISION:
Sept. 2018	2018-453	(P)009	-