





PLANS

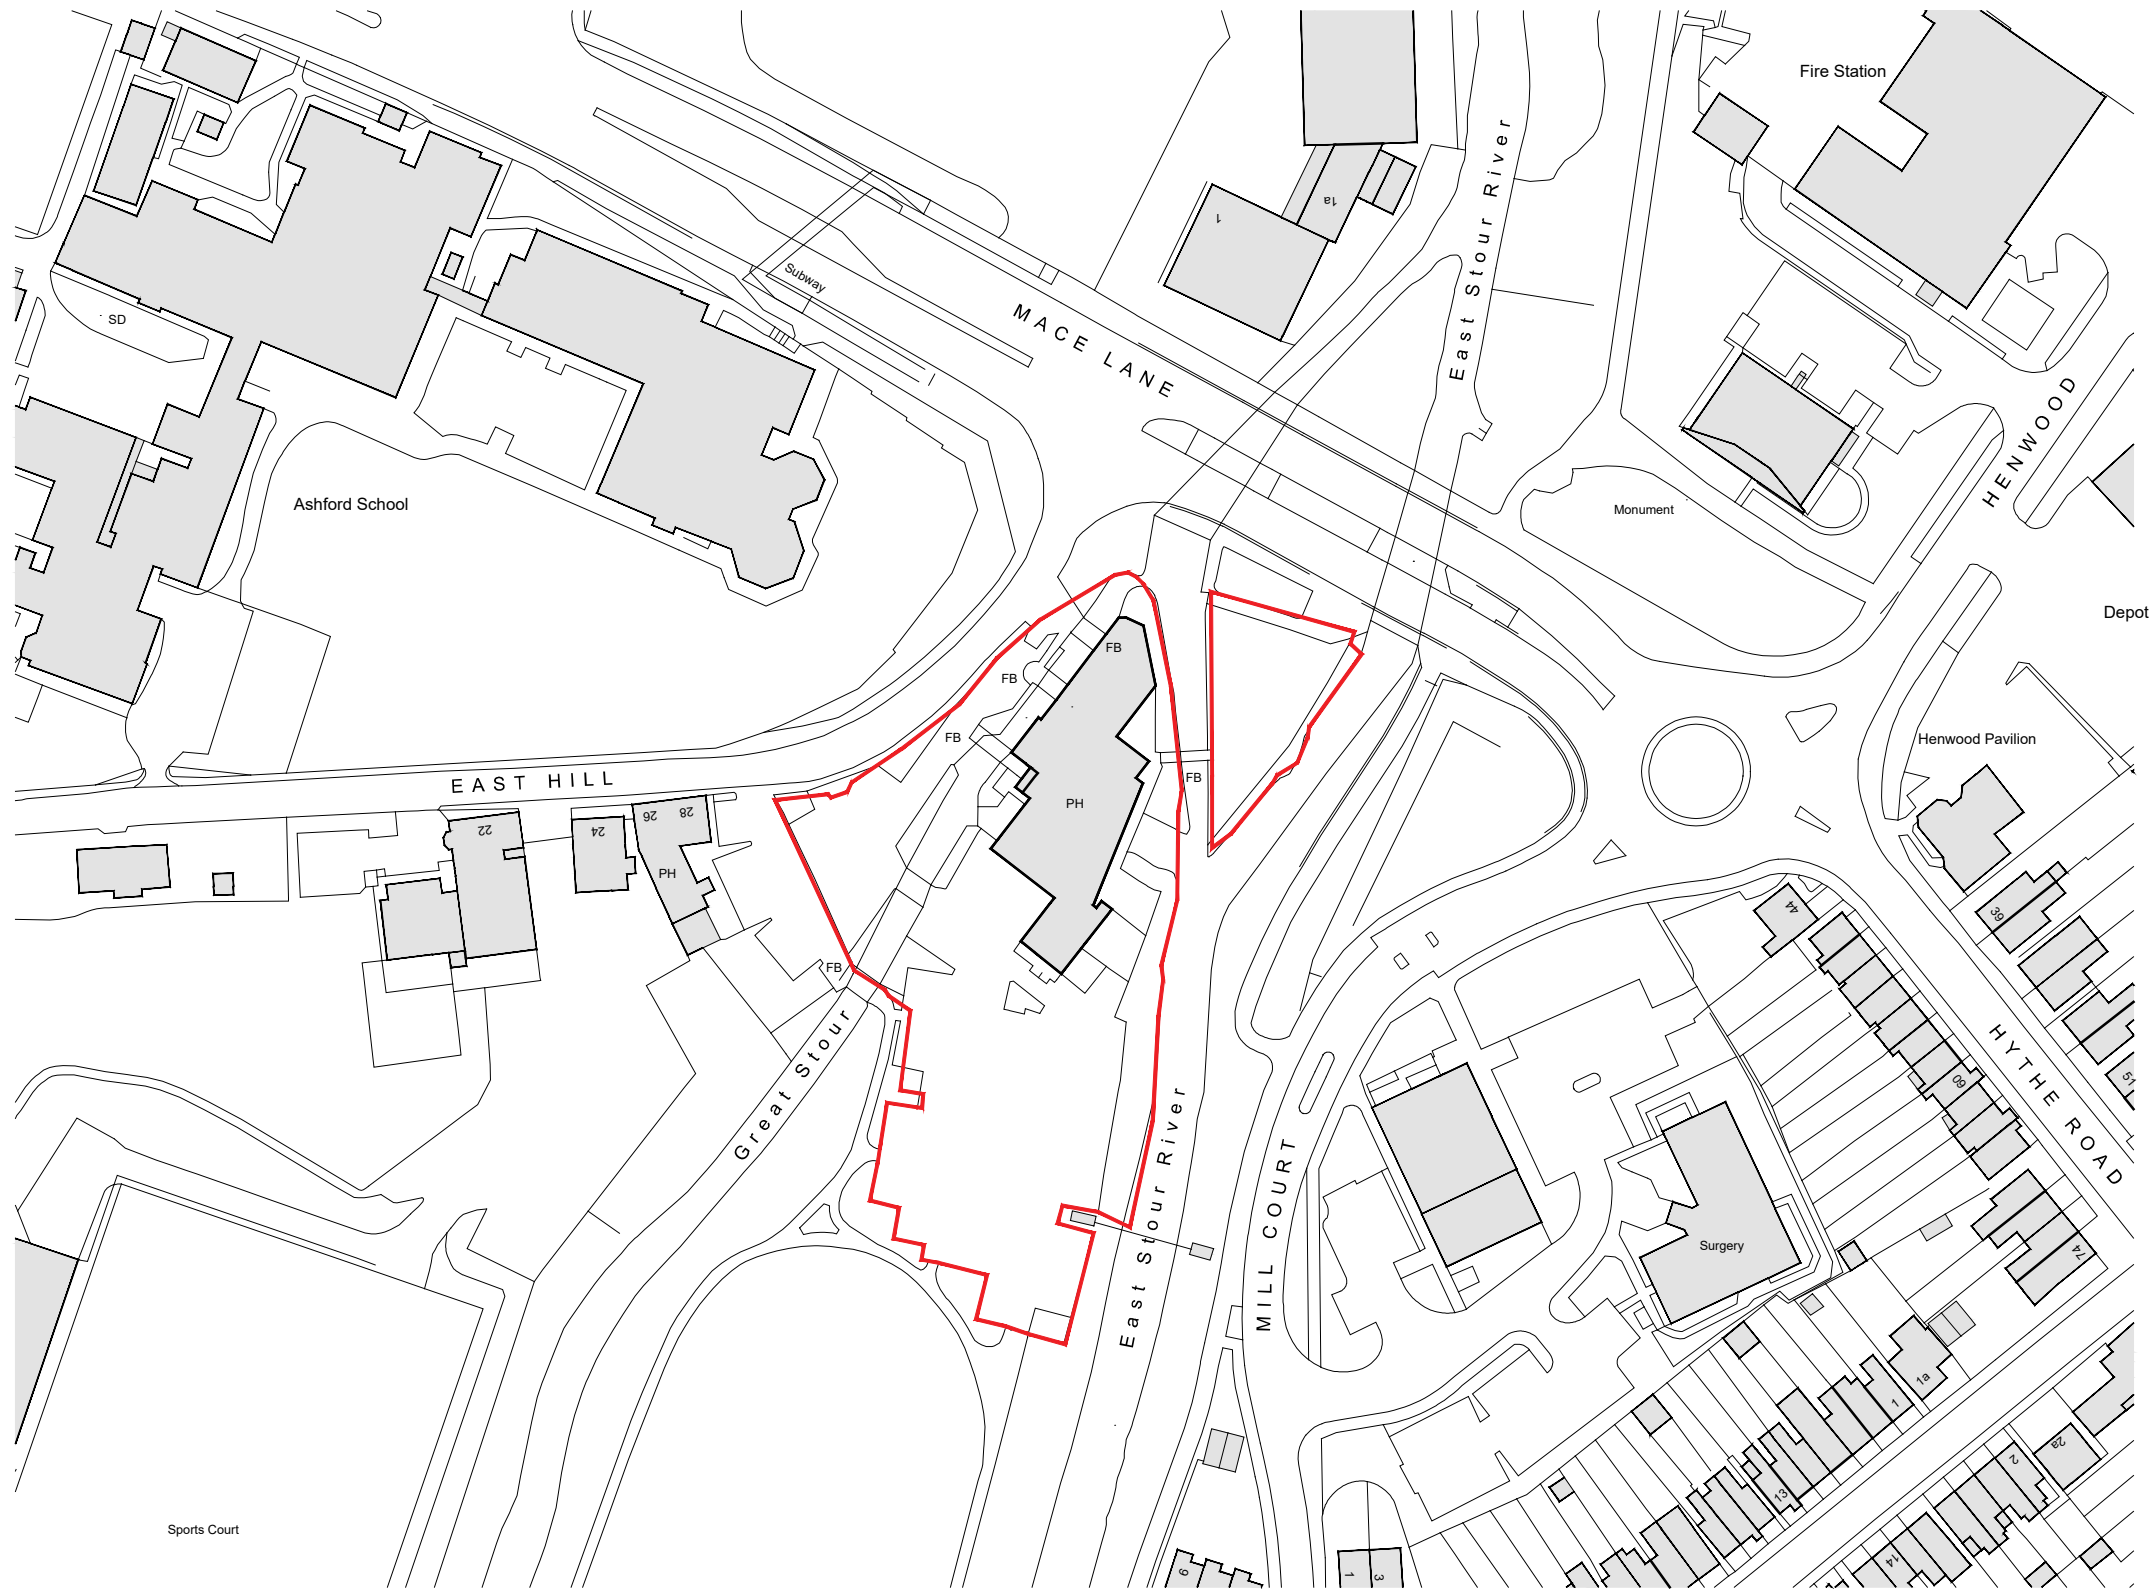

Ordnance Survey, (c) Crown Copyright 2021. All rights reserved. Licence number 100022432

Site Location Plan

Scale 1:1250

 

Application Boundary
Site Area: 0.56 Ha



A PLANNING SUBMISSION

BL 21.12.09

Hollaway

London | 100 Acton Street | London | WC1X 9HG
T +44 (0) 20 7096 5425 | E london@hollawaystudio.co.uk | W www.hollawaystudio.co.uk

Kent | The Tramway Stables | Ramsgate Road | Hythe | Kent | CT21 5BG
T +44 (0) 1303 260 515 | E kent@hollawaystudio.co.uk | W www.hollawaystudio.co.uk

Project | FLOUR MILL
ASHFORD
Client | OLIVER DAVIS HOMES
Title | SITE LOCATION PLAN
Status | **PLANNING**

Scale | A3 | 1:1250 Date | NOV 2021 Drawn | Chk'd |

Project Number
20.068


Drawing Number
001

Revision
A



Existing Block Layout Plan
Scale 1:500
0 5 10 20 30M

Ordnance Survey, (c) Crown Copyright 2021. All rights reserved. Licence number 100022432

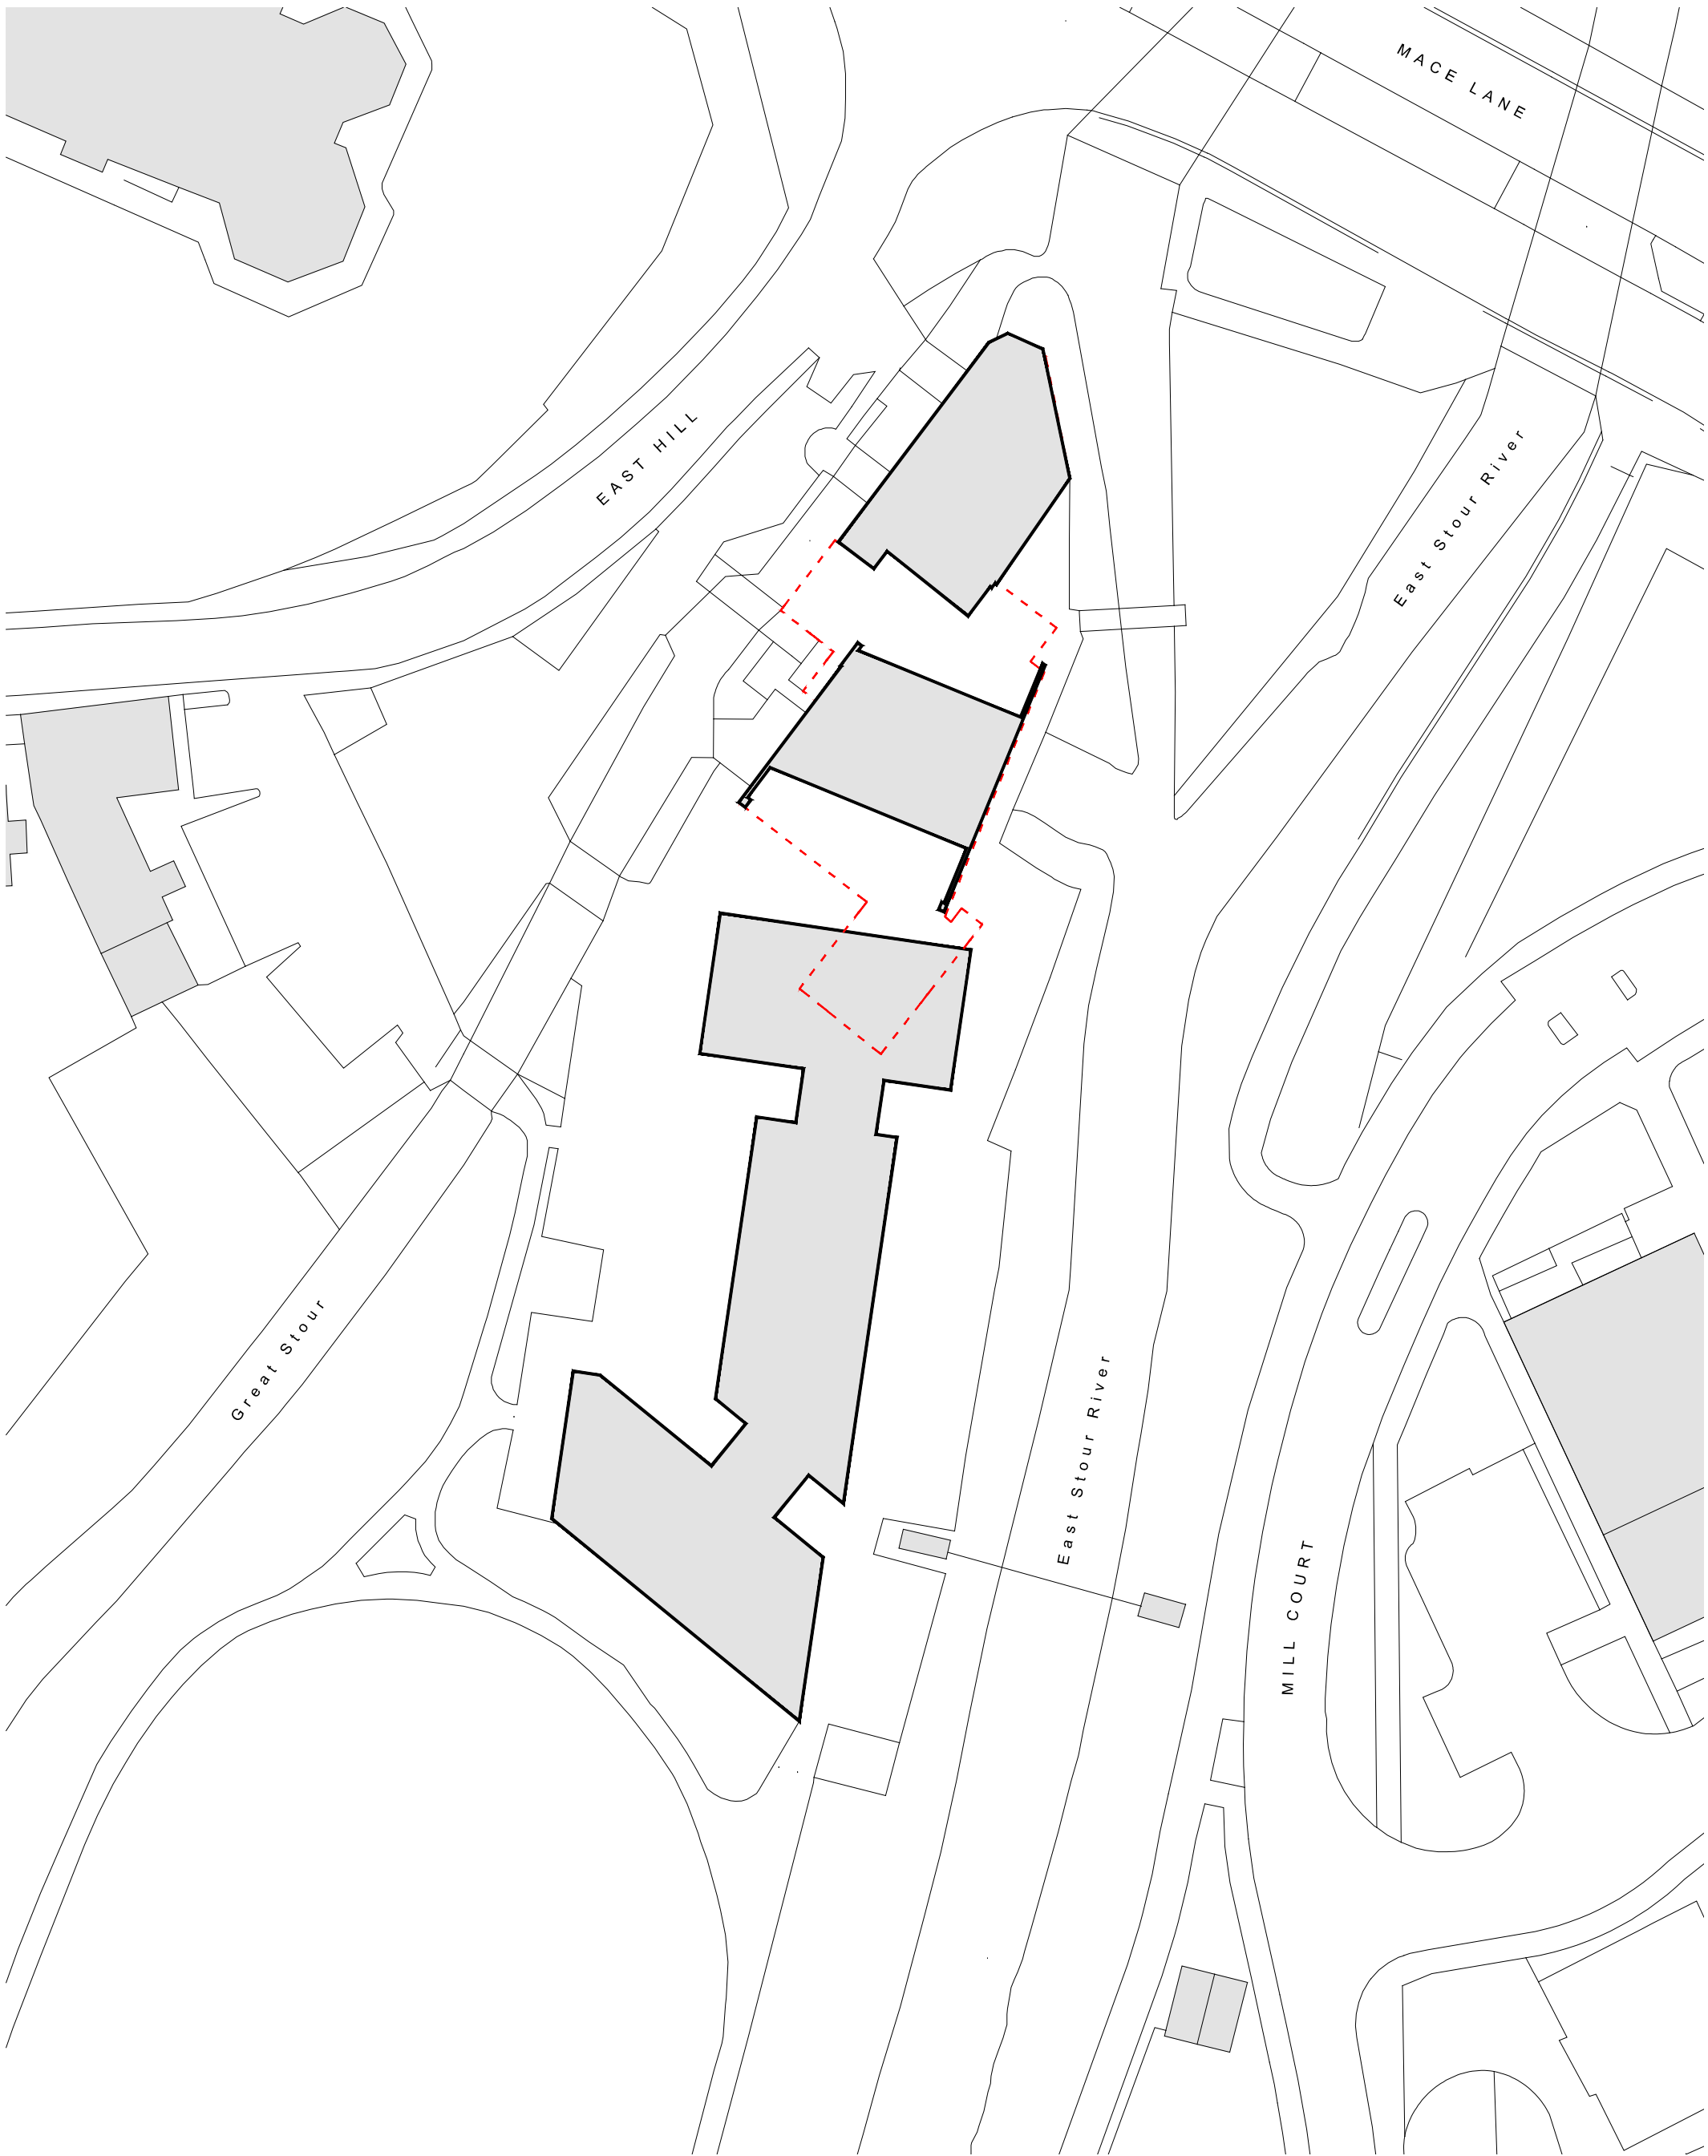

Proposed Block Layout Plan
Scale 1:500
0 5 10 20 30M

Ordnance Survey, (c) Crown Copyright 2021. All rights reserved. Licence number 100022432



 Existing building elements to be demolished

Hollaway

London | 15a Acton Street | London | W2 1X 9BG
T +44 (0) 20 7095 5425 | E london@hollawaystudio.co.uk | W www.hollawaystudio.co.uk
Kent | The Tramway Stables | Ramport Road | Rythe | Kent | CT21 5BG
T +44 (0) 1303 260 515 | E kent@hollawaystudio.co.uk | W www.hollawaystudio.co.uk

Project | FLOUR MILL
ASHFORD
Client | OLIVER DAVIS HOMES
Title | EXISTING & PROPOSED BLOCK LAYOUT PLAN
Status | PLANNING

Scale | A1 | 1:500 Date | NOV 2021 Drawn | RT Chk'd | BL

Project Number
20.068
Bim Number
Drawing Number
002
Revision
A



Existing Site Layout Plan
Scale 1:200
0 1 2 4 6 8 10M



Hollaway

London | 1 The Acton Street | London | W1X 9PG
T +44 (0) 20 7095 5425 | E london@hollawaystudio.co.uk | W www.hollawaystudio.co.uk

Kent | The Tramway Stables | Ramport Road | Rythe | Kent | CT21 5BG
T +44 (0)1303 260 515 | E kent@hollawaystudio.co.uk | W www.hollawaystudio.co.uk

Project | FLOUR MILL
ASHFORD
Client | OLIVER DAVIS HOMES
Title | EXISTING SITE LAYOUT PLAN
Status | PLANNING

Scale | A1 | 1:200 Date | NOV 2021 Drawn | RT Chk'd | BL


Project Number
20.068
Bim Number

Drawing Number
003

Revision
A

A PLANNING SUBMISSION

BL 21.12.09

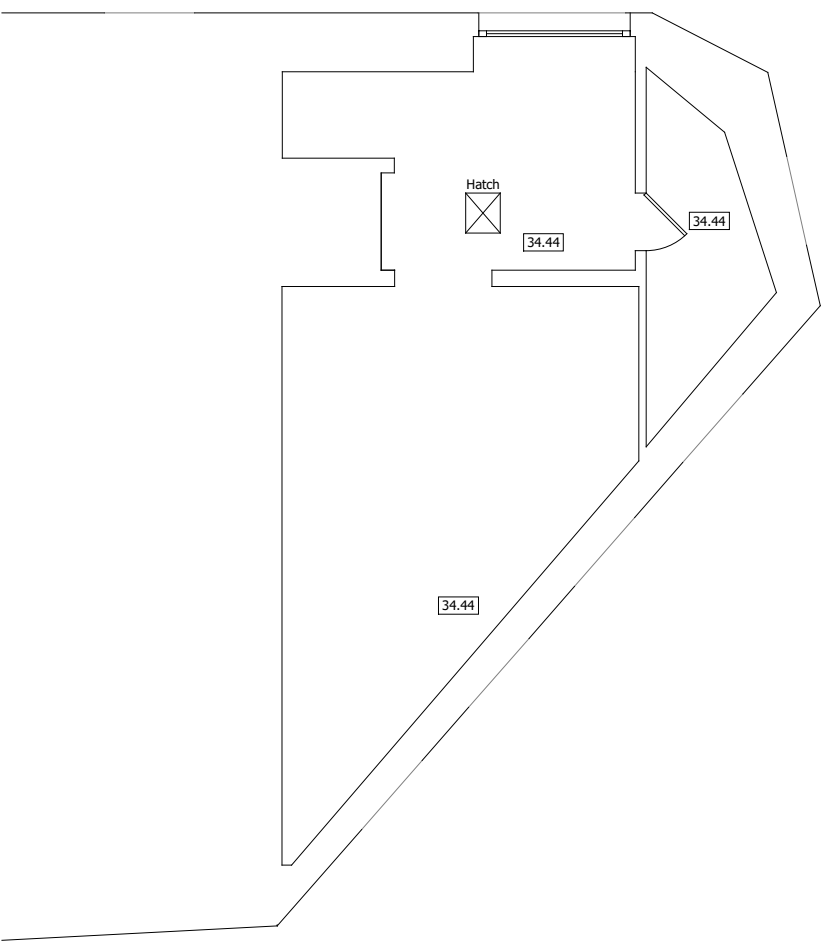











BL 21.12.09

London | 10a Acton Street | London | NC1X 9NG
T +44 (0) 20 7096 5425 | ✉ london@hollawaystudio.co.uk | 🌐 www.hollawaystudio.co.uk

Kent | The Tramway Stables | Rampart Road | Hythe | Kent | CT21 5B
T +44 (0)1303 260 515 | ✉ kent@hollawaystudio.co.uk | 🌐 www.hollawaystudio.co.uk

Scale	8A1	1:100	Date	NOV 2021	Drawn	RT	Chk'd	BL
-------	-----	-------	------	----------	-------	----	-------	----

Project Number	Drawing Number	Revision
20.068	004	A
Bim Number		

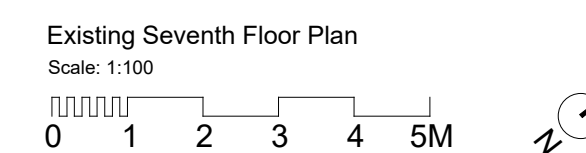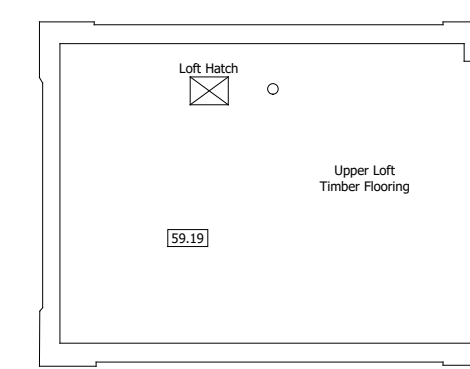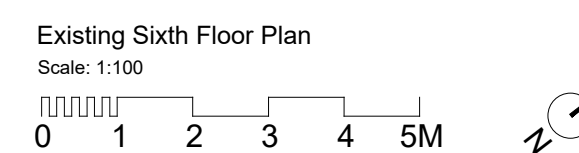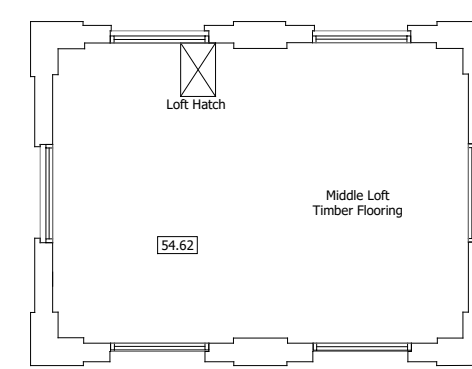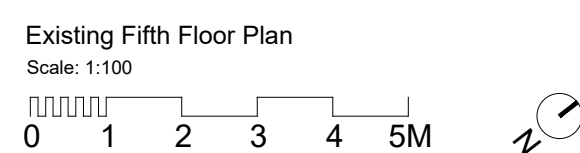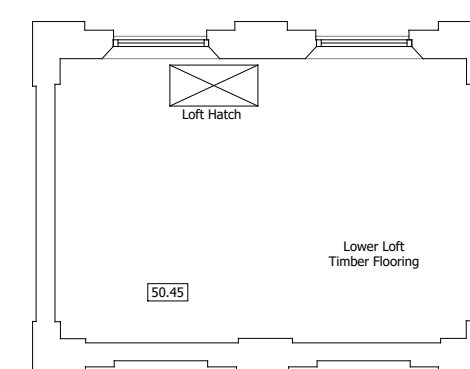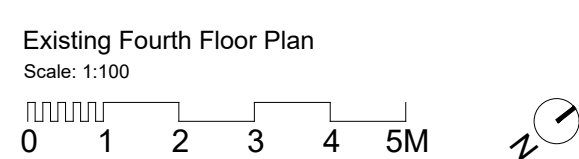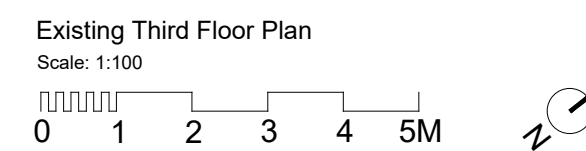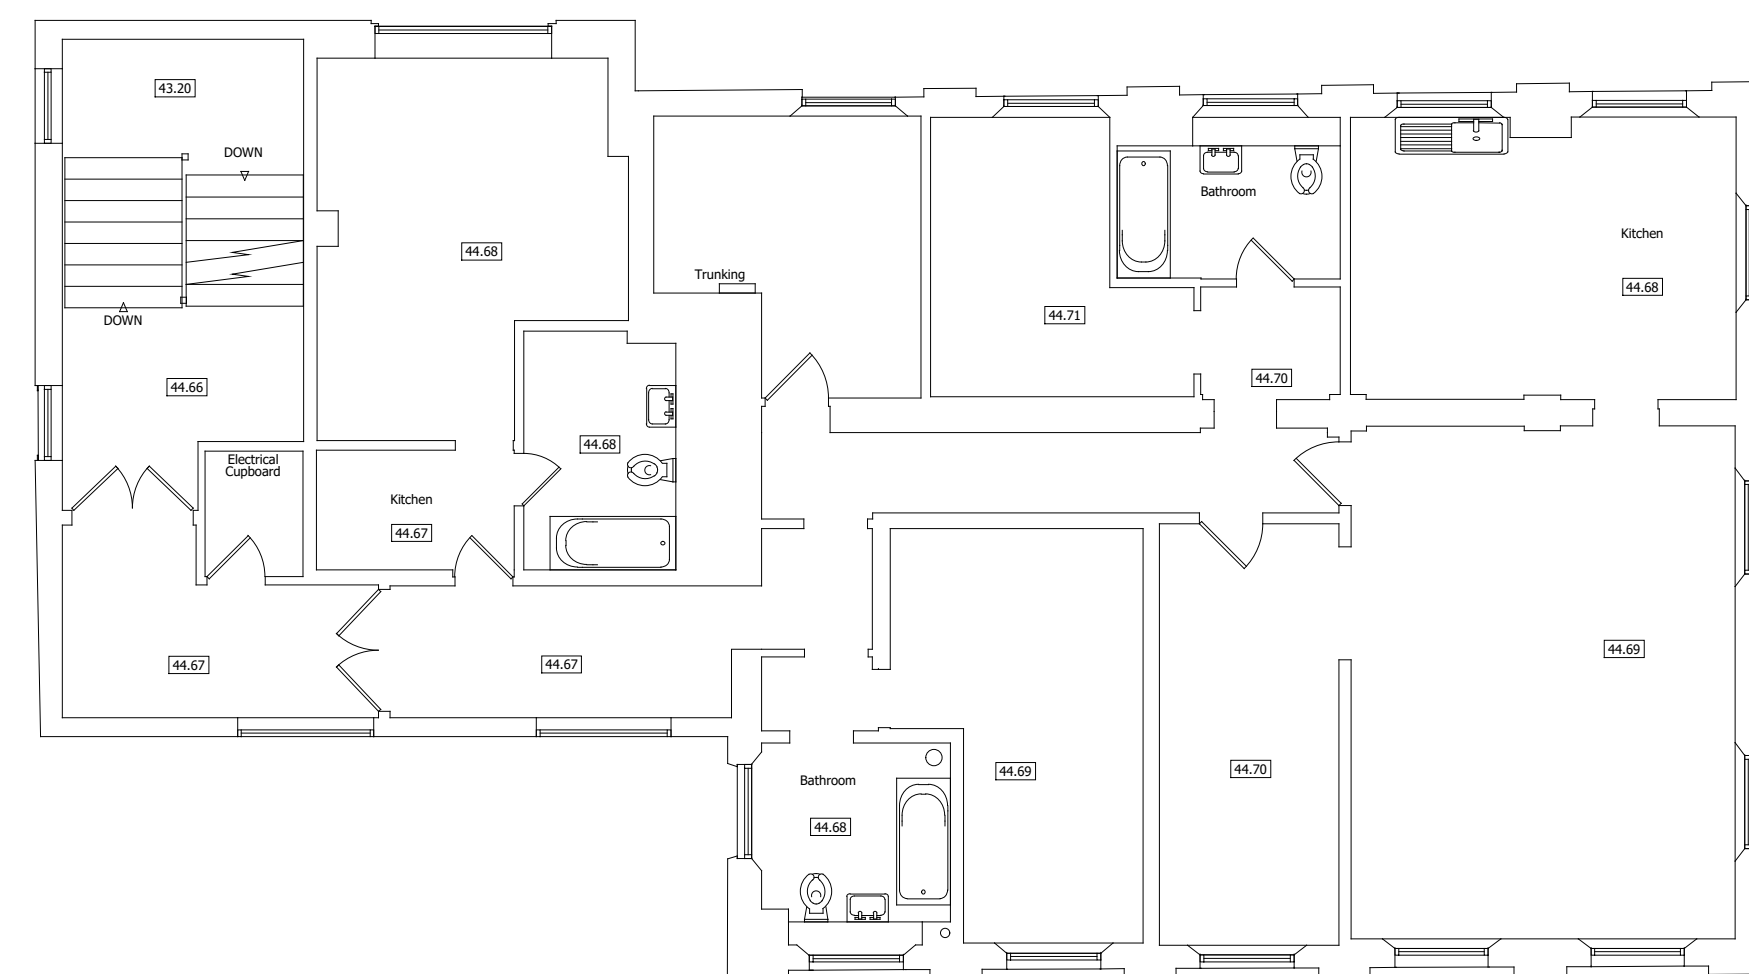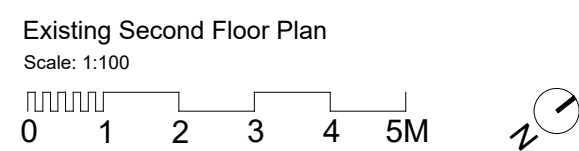

A PLANNING SUBMISSION

BL 21.12.09

Hollaway

London | 10a Acton Street | London | WC1X 9NG
T +44 (0) 20 7096 5425 | E london@hollawaystudio.co.uk | W www.hollawaystudio.co.uk

Kent | The Tramway Stables | Rampart Road | Hythe | Kent | CT21 5BG
T +44 (0)1303 260 515 | E kent@hollawaystudio.co.uk | W www.hollawaystudio.co.uk

Project | FLOUR MILL
ASHFORD

Client | OLIVER DAVIS HOMES

Title | EXISTING FLOOR PLANS


Status | PLANNING

Scale@A1 | 1:100 Date | NOV 2021 Drawn | RT Chk'd | BL

Project Number	Drawing Number	Revision
20.068	006	A
Bim Number		


Drawing Number
006

Revision
A

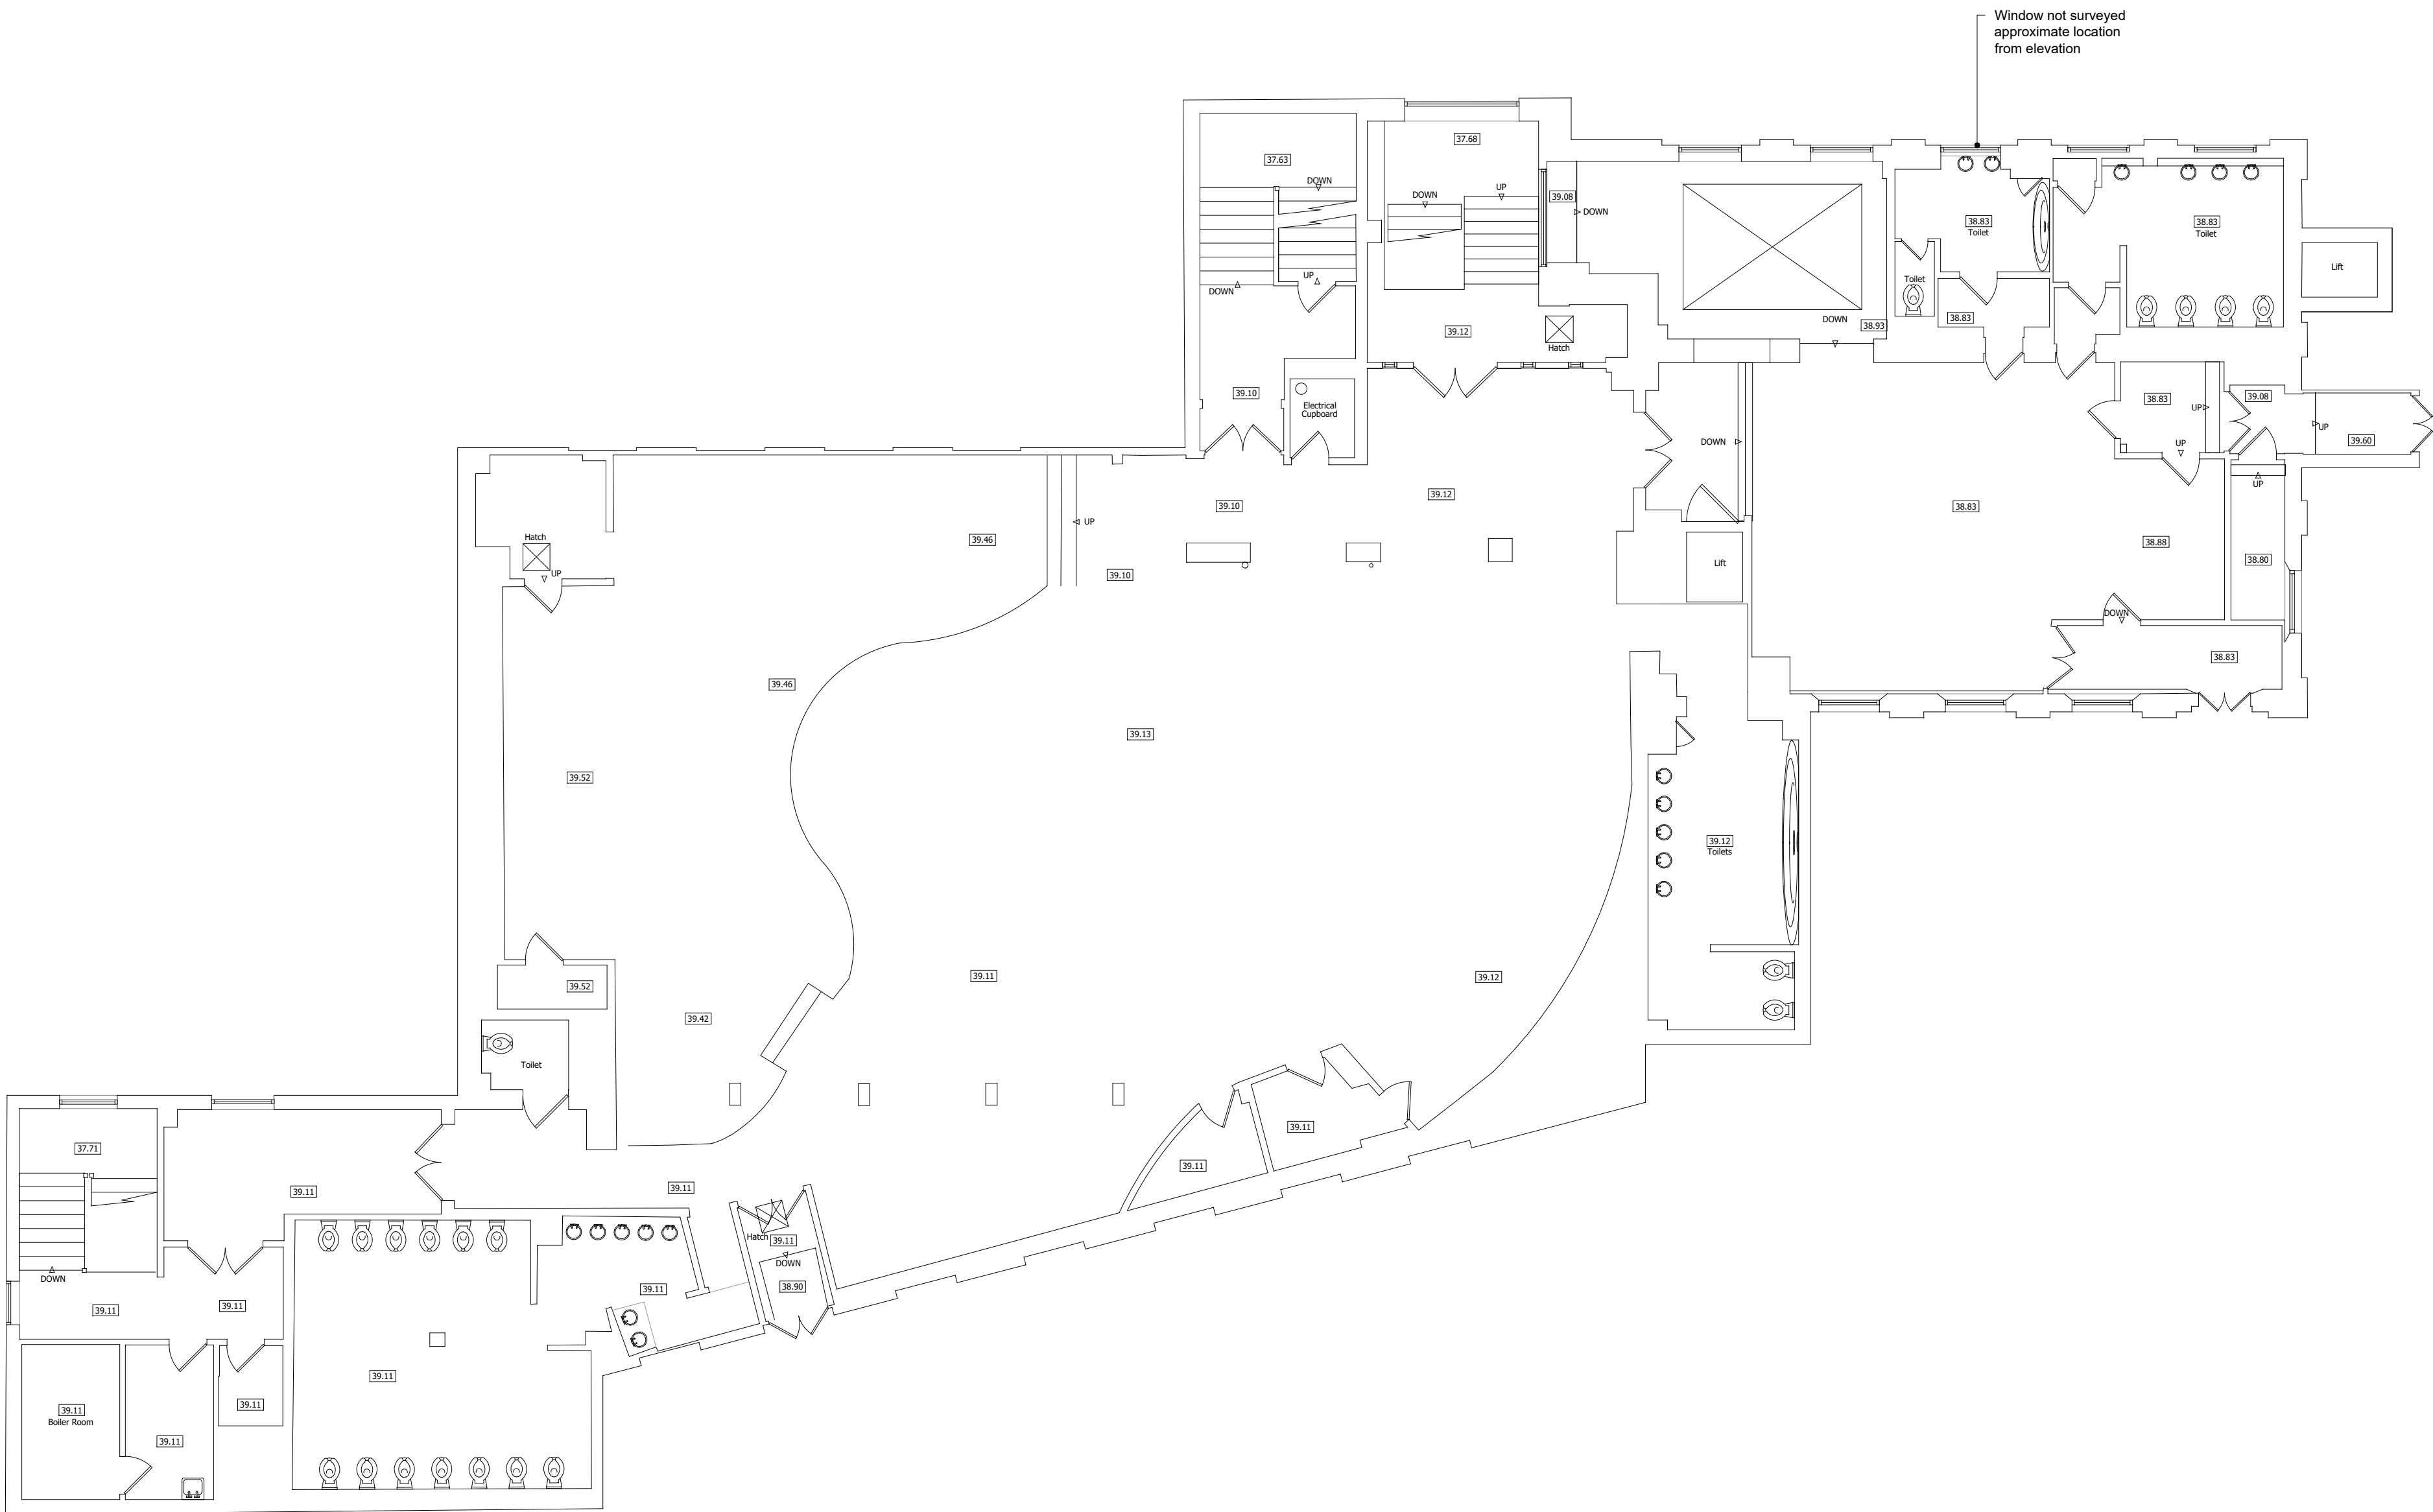

Existing First Floor Plan

Scale: 1:100

 



Hollaway

London | 15a Acton Street | London | WC1X 9BG
T +44 (0) 20 7096 5425 | E london@hollawaystudio.co.uk | W www.hollawaystudio.co.uk

Kent | The Tramway Stables | Ramport Road | Rythe | Kent | CT21 5BG
T +44 (0) 1303 260 515 | E kent@hollawaystudio.co.uk | W www.hollawaystudio.co.uk

Project	FLOUR MILL ASHFORD
Client	OLIVER DAVIS HOMES
Title	EXISTING FIRST FLOOR PLAN
Status	PLANNING
Scale	A1 1:100
Date	NOV 2021
Drawn	RT
Chk'd	BL

Project Number	Drawing Number	Revision
20.068	005	A
Bim Number		

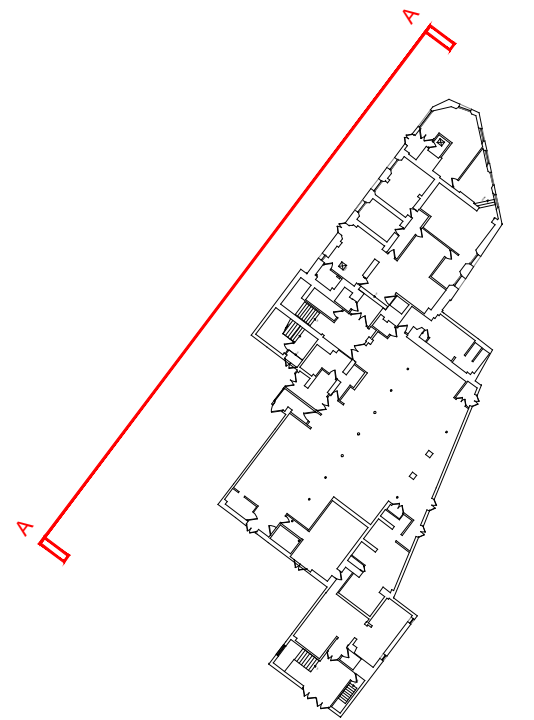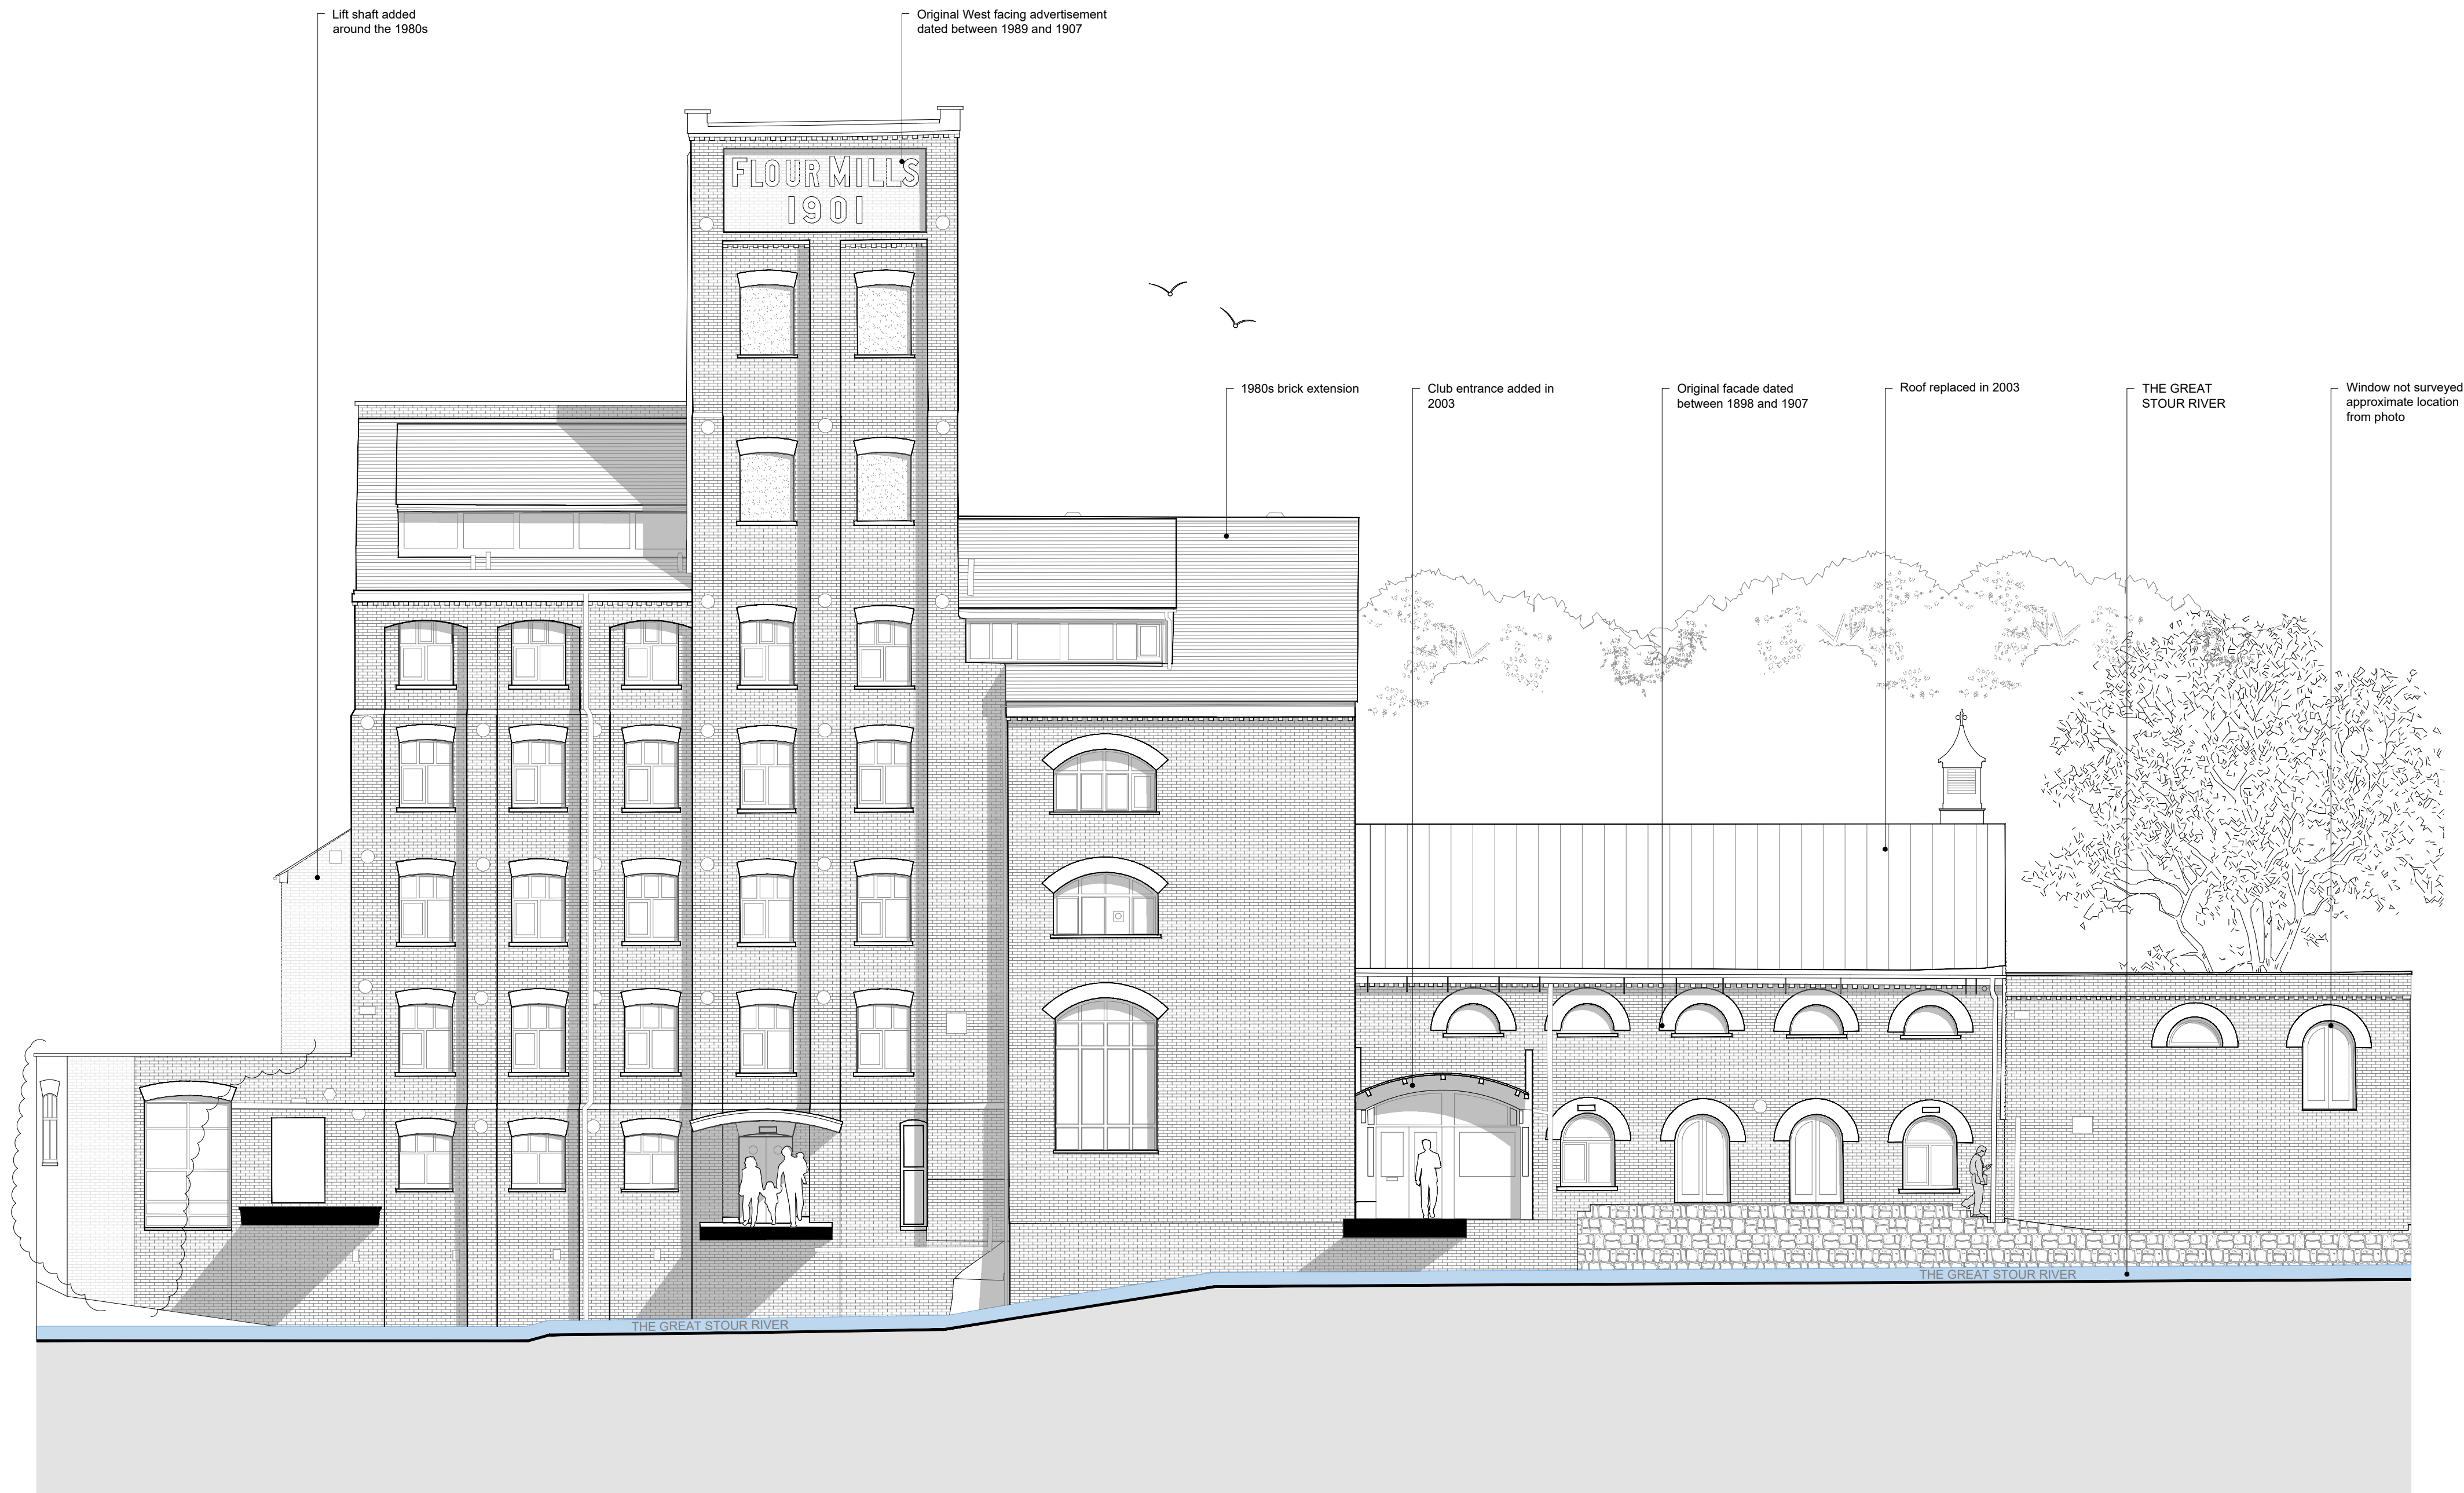

Key Plan
N.T.S.

A PLANNING SUBMISSION

BL 21.12.09

Existing Elevation AA
Scale: 1:100
0 1 2 3 4 5M

Hollaway


London | 15a Acton Street | London | WC1X 9BG
T +44 (0) 20 7095 5425 | E london@hollawaystudio.co.uk | W www.hollawaystudio.co.uk
Kent | The Tramway Stables | Ramport Road | Rythe | Kent | CT21 5BG
T +44 (0) 1303 260 515 | E kent@hollawaystudio.co.uk | W www.hollawaystudio.co.uk

Project | FLOUR MILL
ASHFORD
Client | OLIVER DAVIS HOMES
Title | EXISTING ELEVATION AA
Status | PLANNING
Scale | A1 | 1:100 Date | NOV 2021 Drawn | RT Chk'd | BL


Project Number
20.068
Bim Number

Drawing Number
007


Revision
A

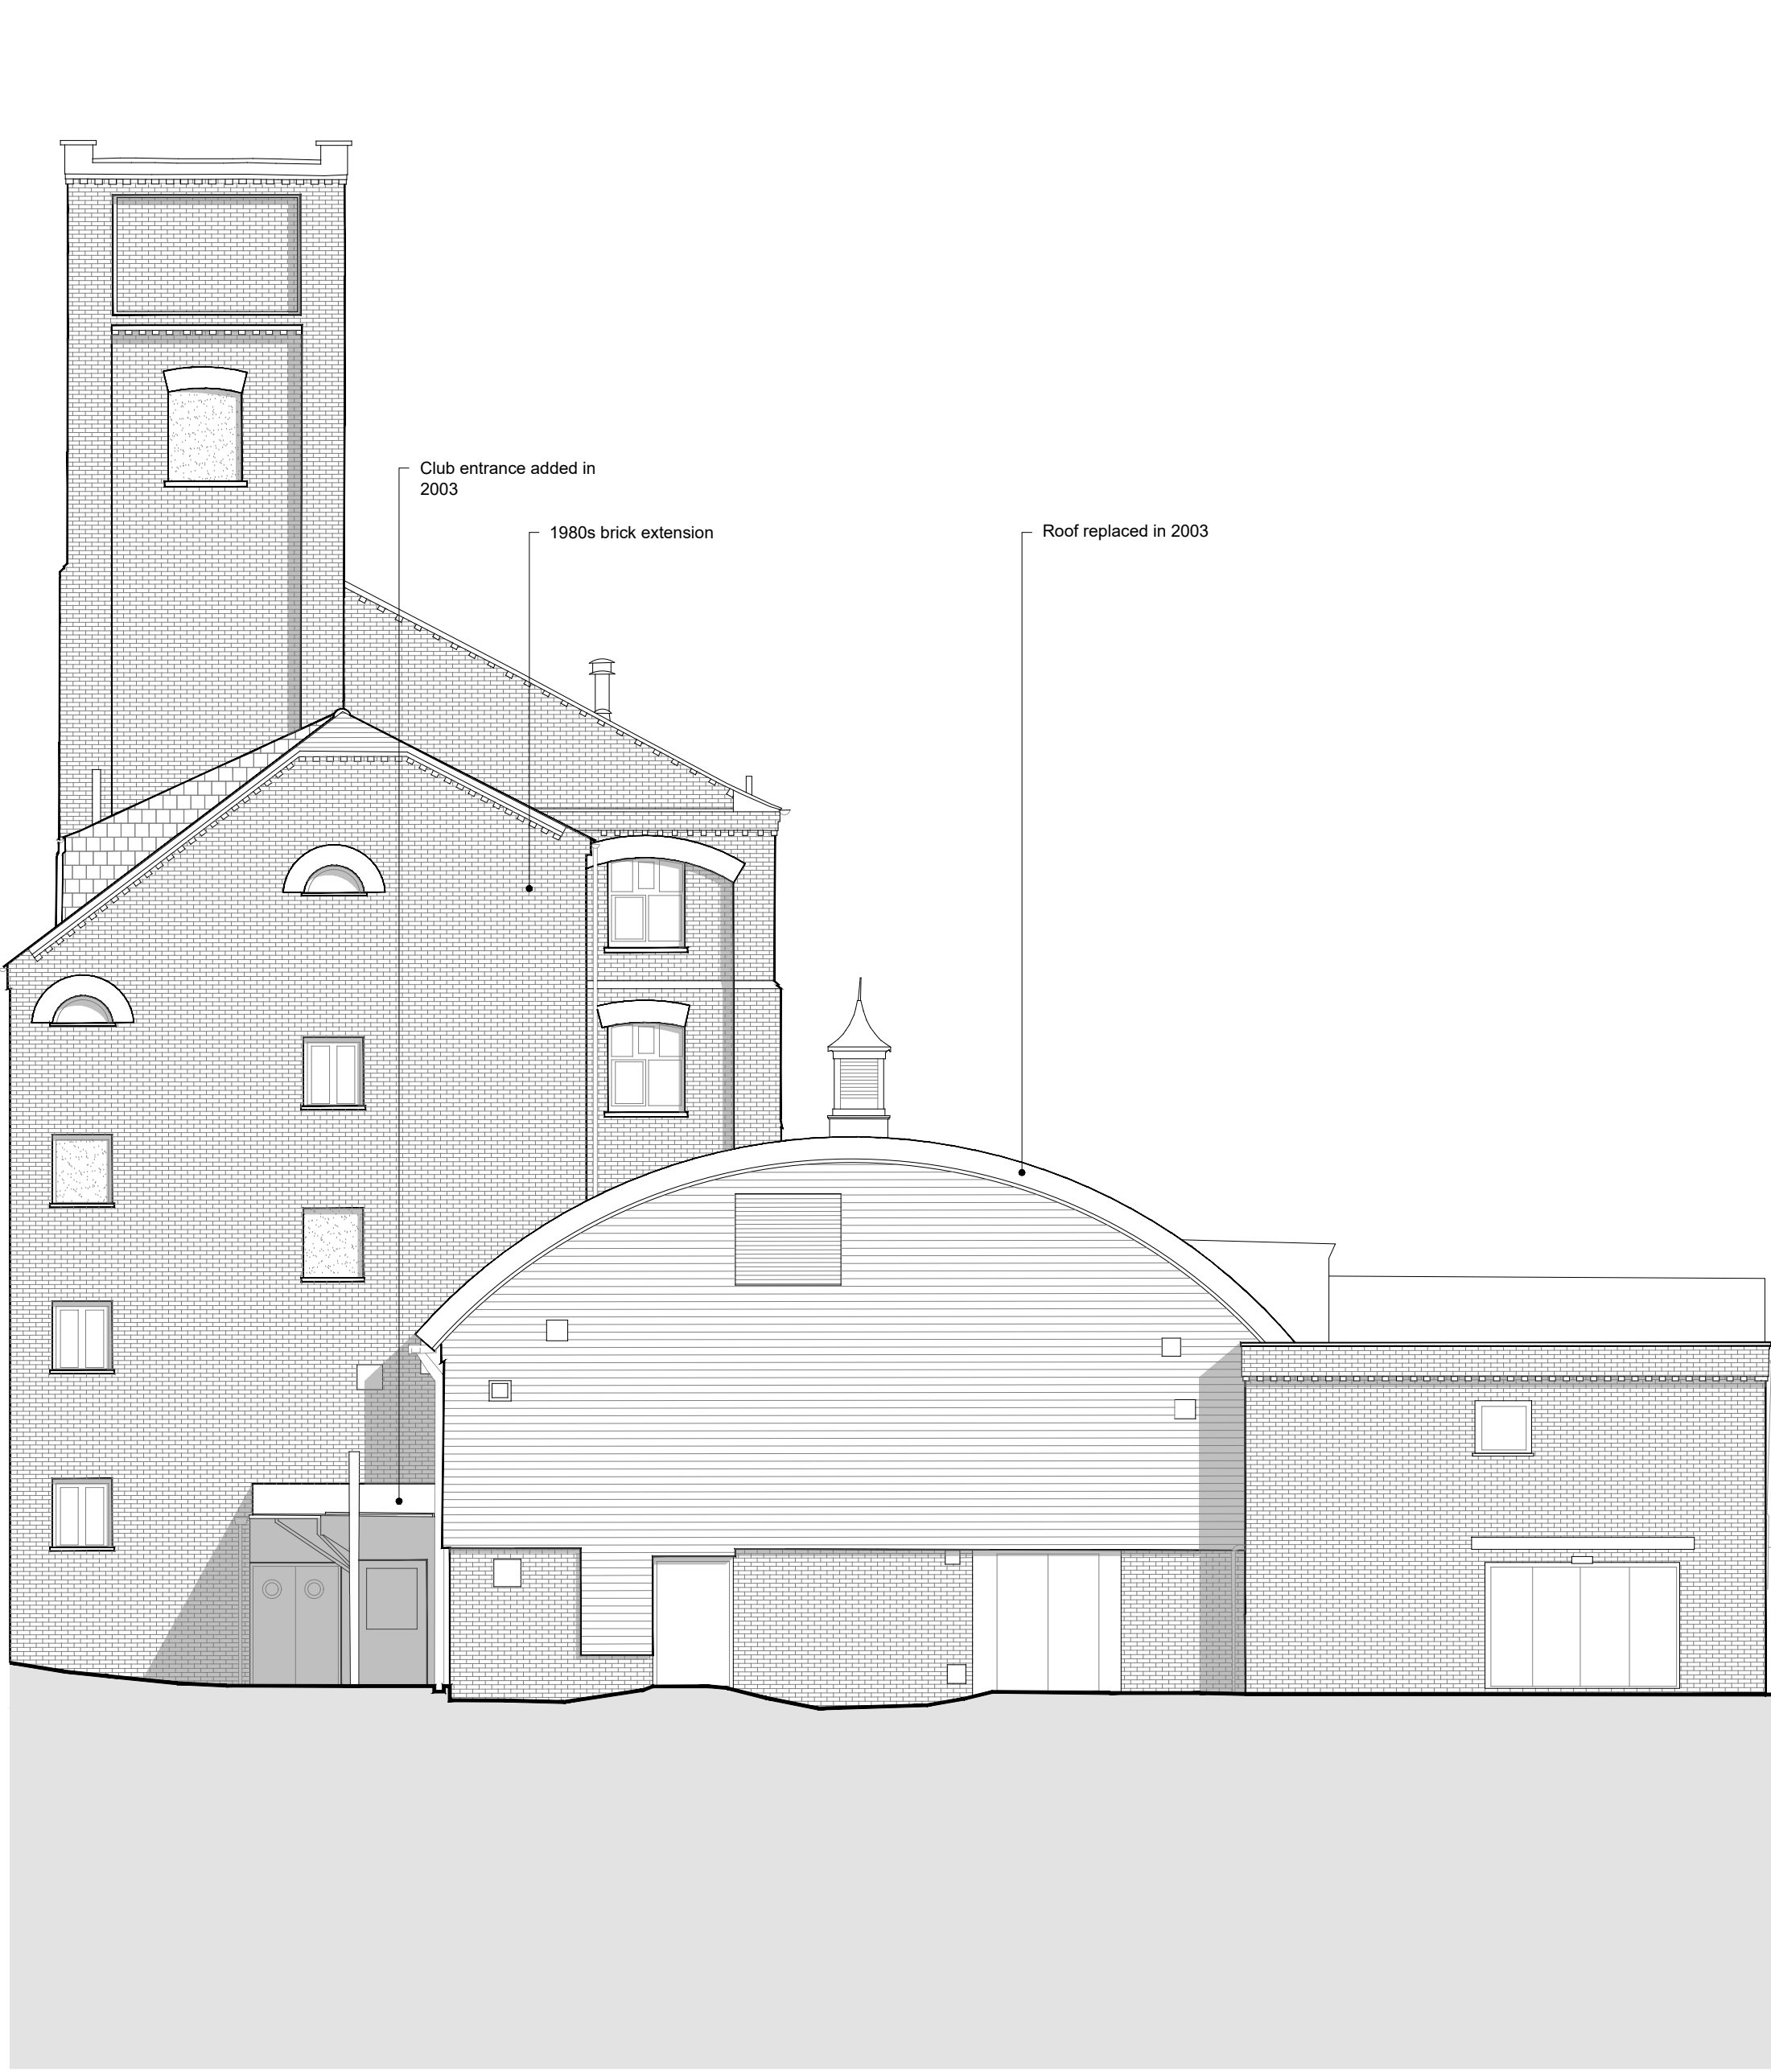

Existing Elevation BB
Scale: 1:100
0 1 2 3 4 5M

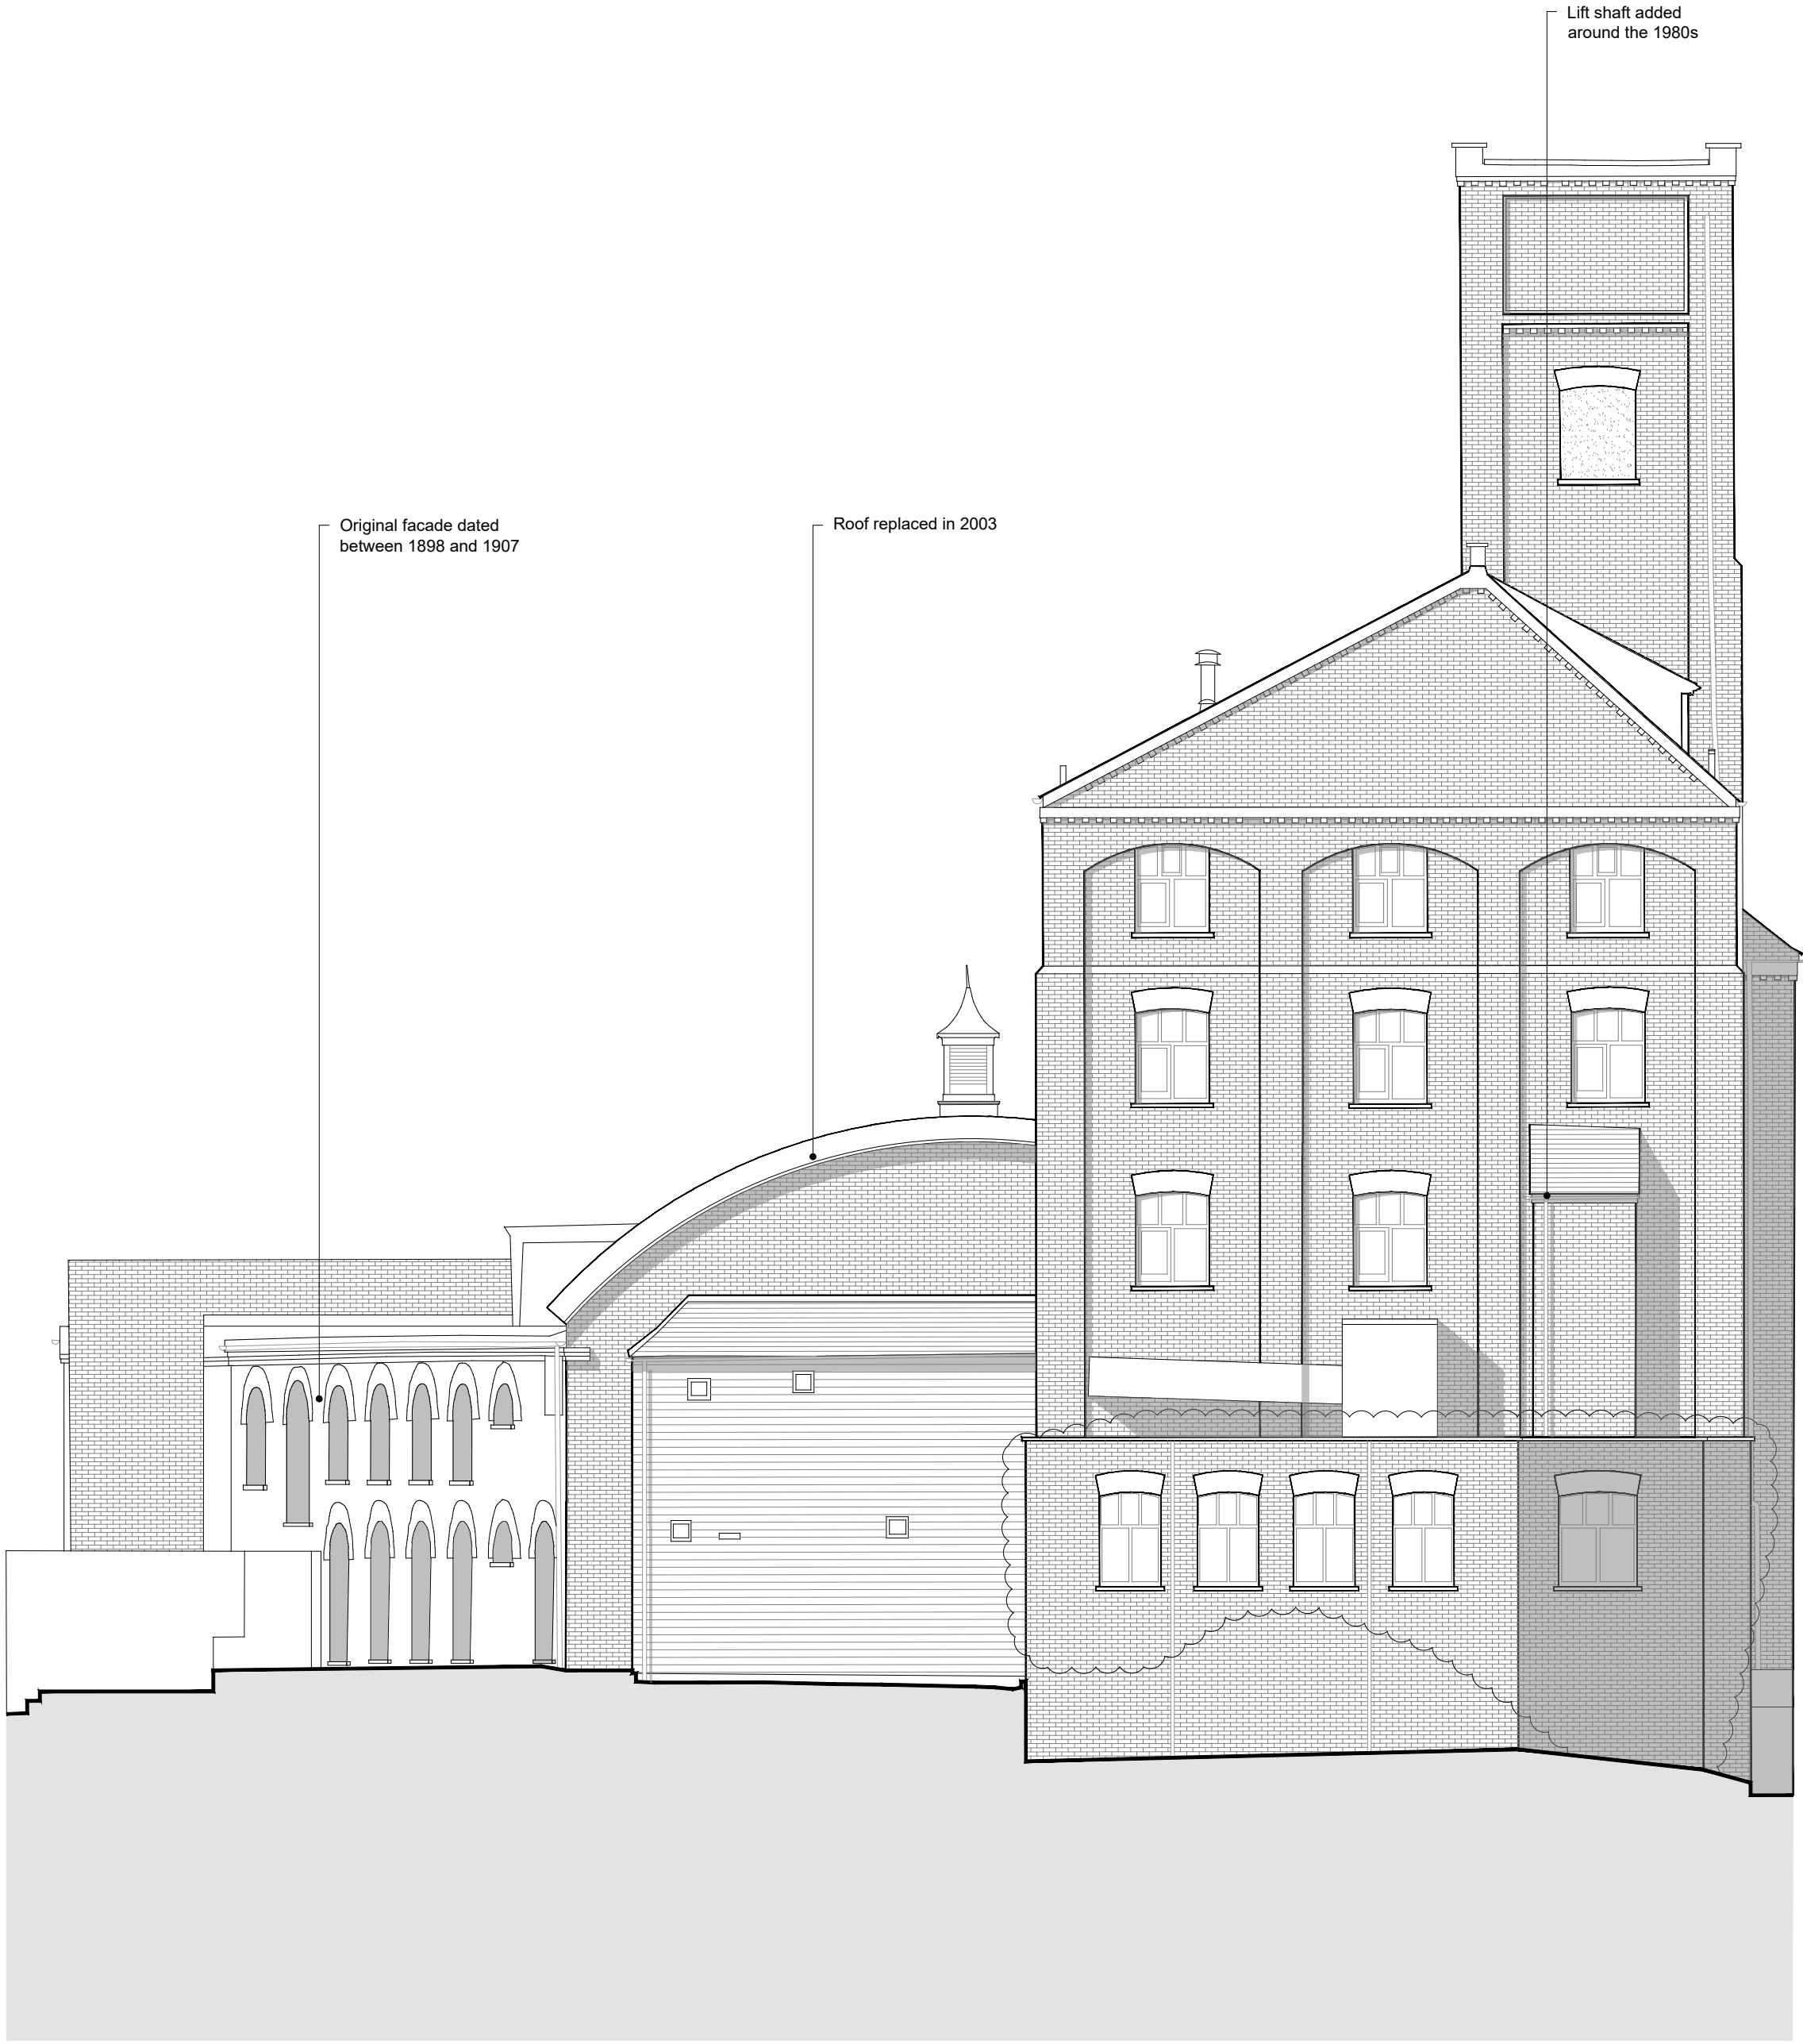

Existing Elevation DD
Scale: 1:100
0 1 2 3 4 5M

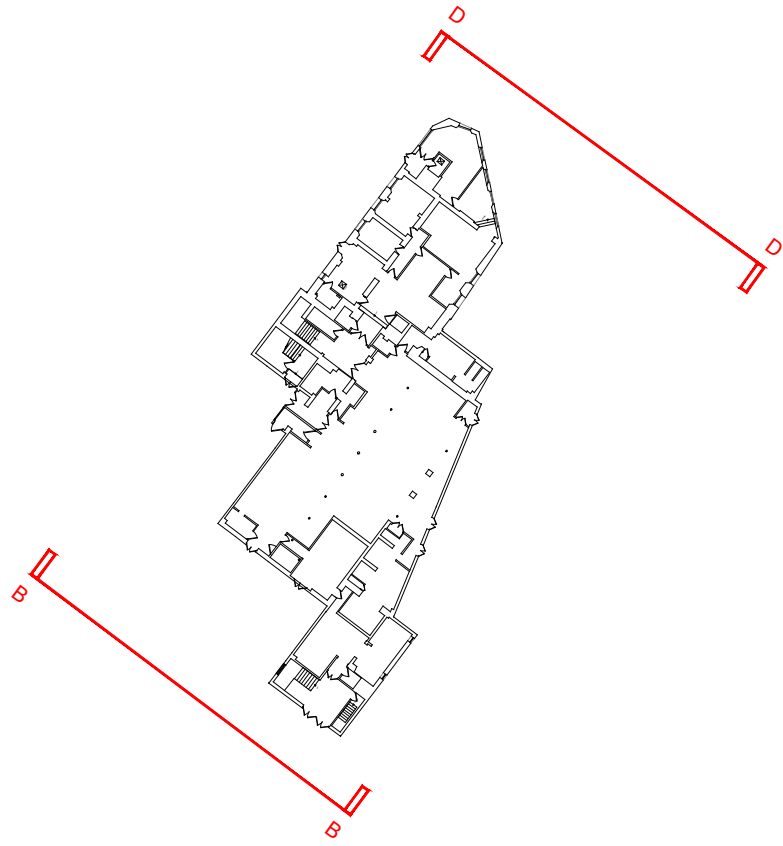

Key Plan
N.T.S.


A PLANNING SUBMISSION

BL 21.12.09


Hollaway

London | 15a Acton Street | London | WC1X 9NS
T +44 (0) 20 7095 5425 | E london@hollawaystudio.co.uk | W www.hollawaystudio.co.uk
Kent | The Tramway Stables | Ramport Road | Rythe | Kent | CT21 5BG
T +44 (0)1303 260 515 | E kent@hollawaystudio.co.uk | W www.hollawaystudio.co.uk

Project	FLOUR MILL ASHFORD
Client	OLIVER DAVIS HOMES
Title	EXISTING ELEVATION BB & DD
Status	PLANNING
Scale	A1 1:100
Date	NOV 2021
Drawn	RT
Chk'd	BL
Project Number	20.068
Drawing Number	008
Revision	A

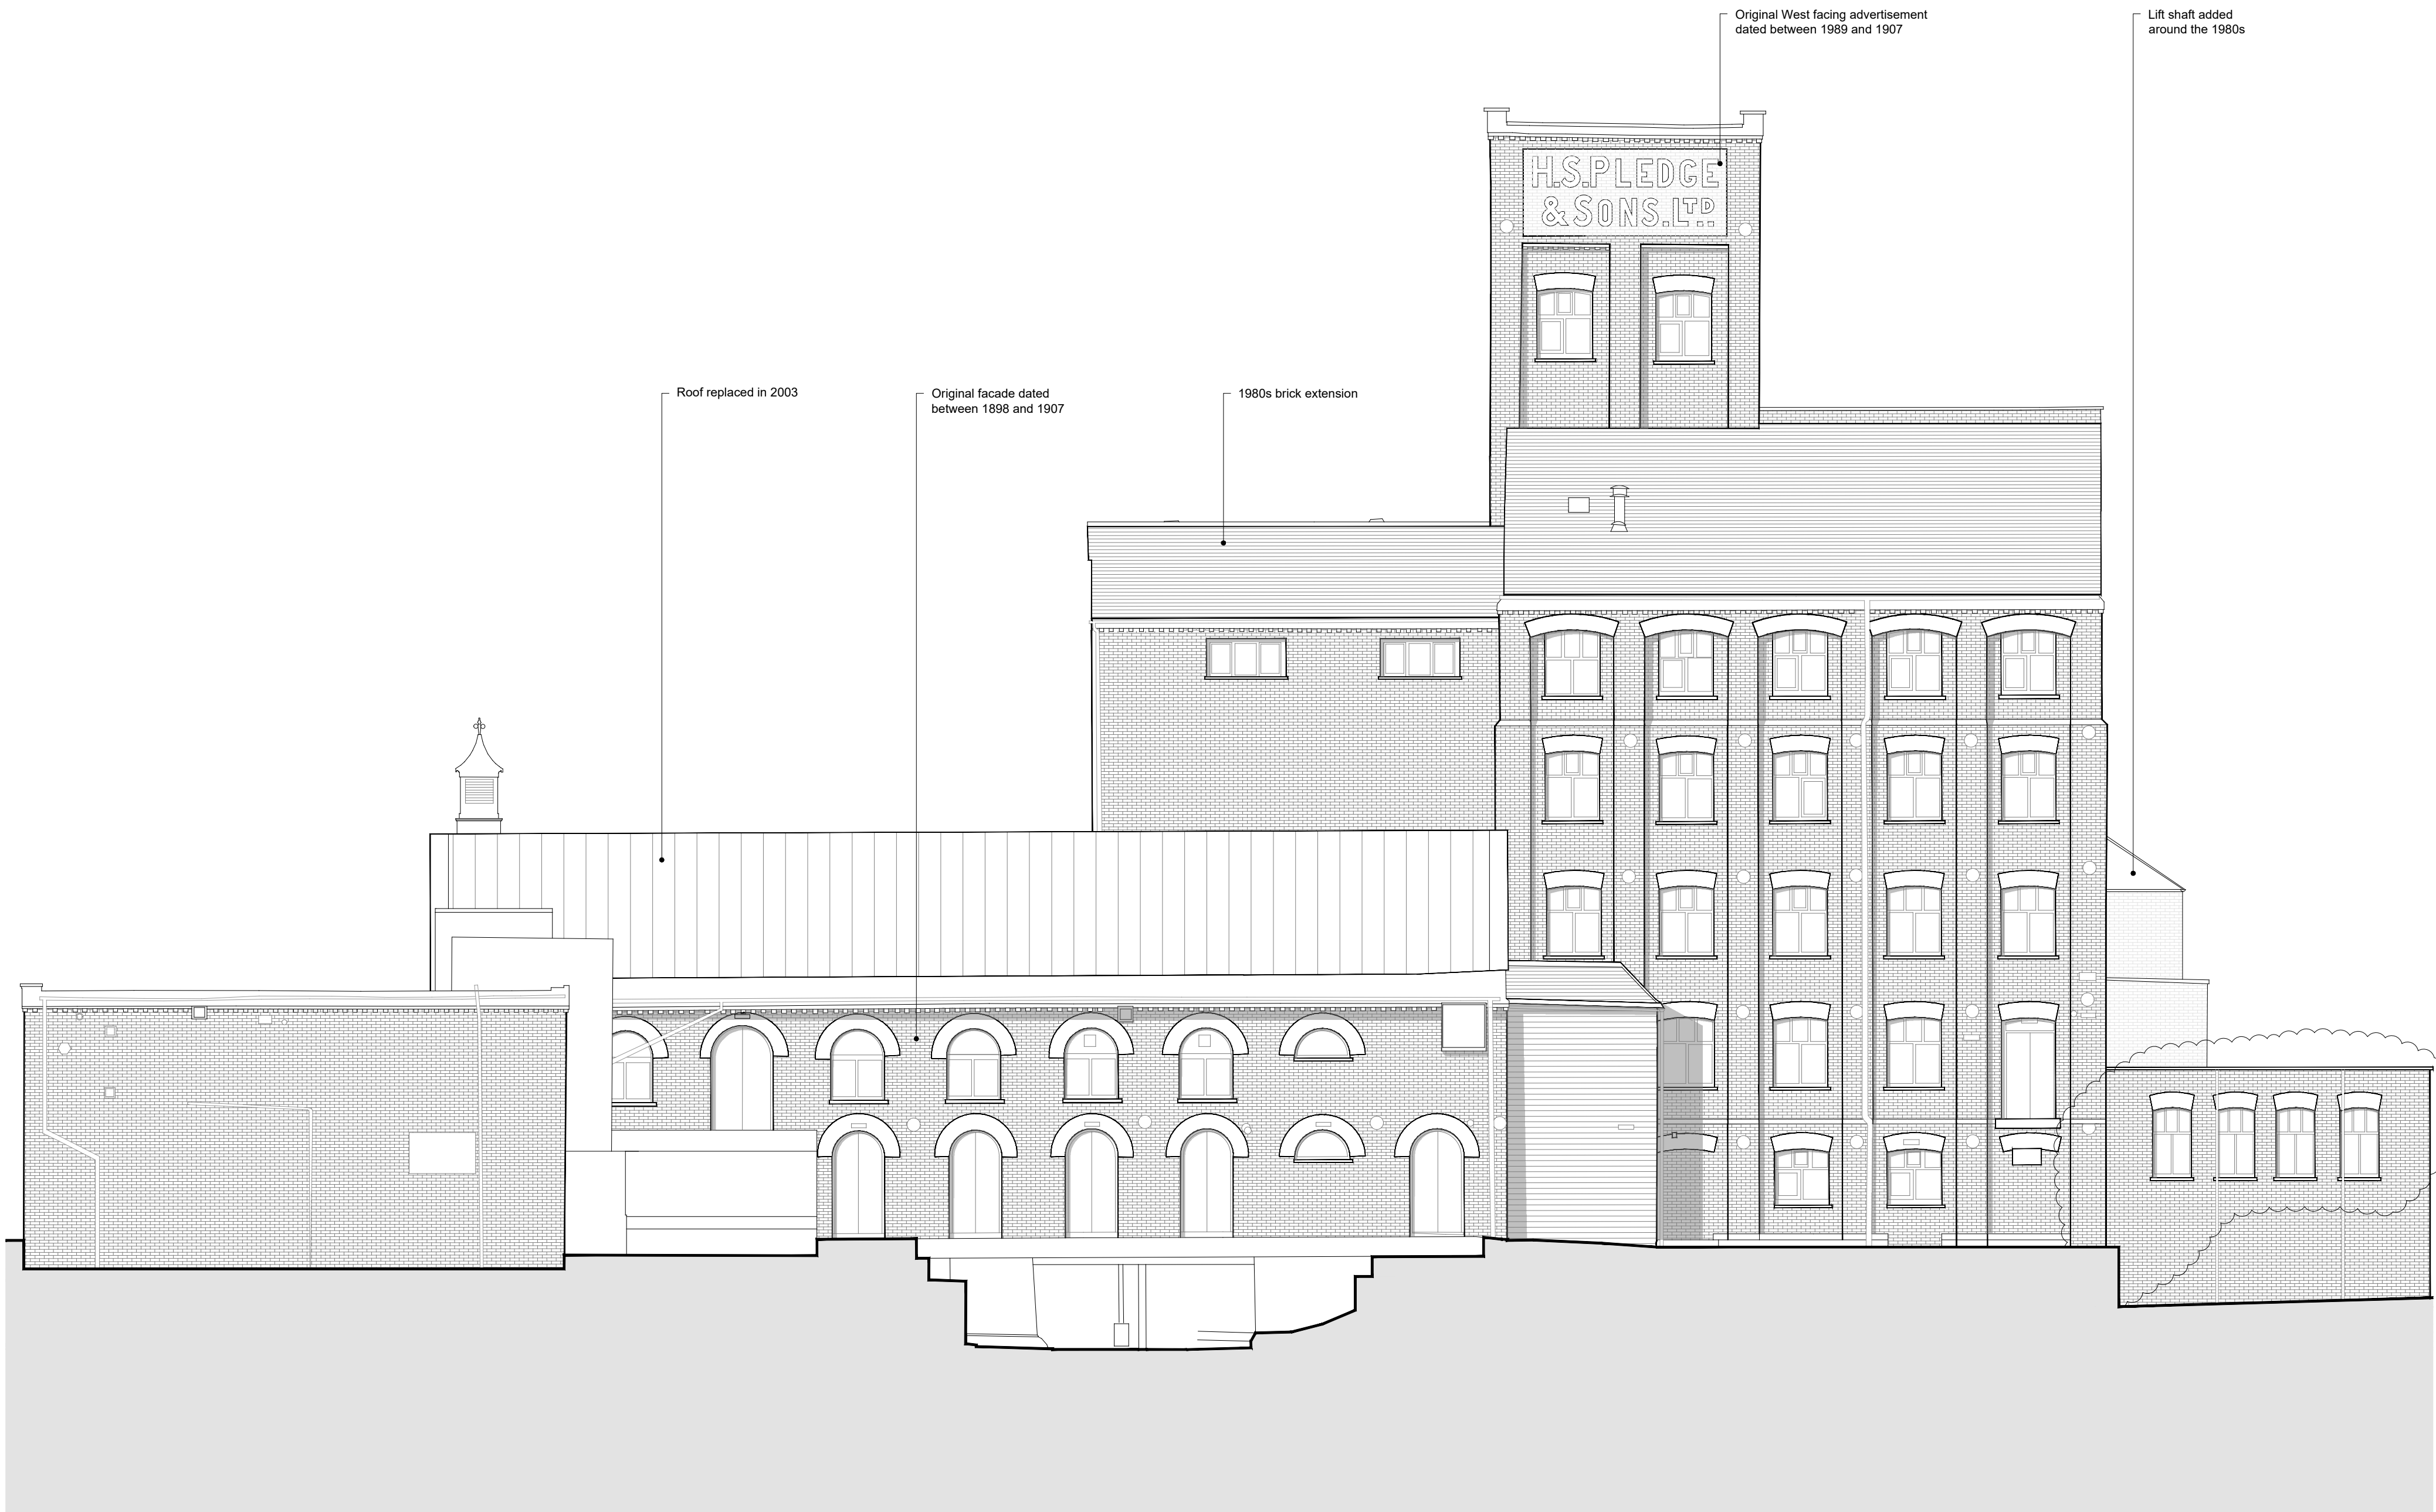

Existing Elevation CC
Scale: 1:100
0 1 2 3 4 5M

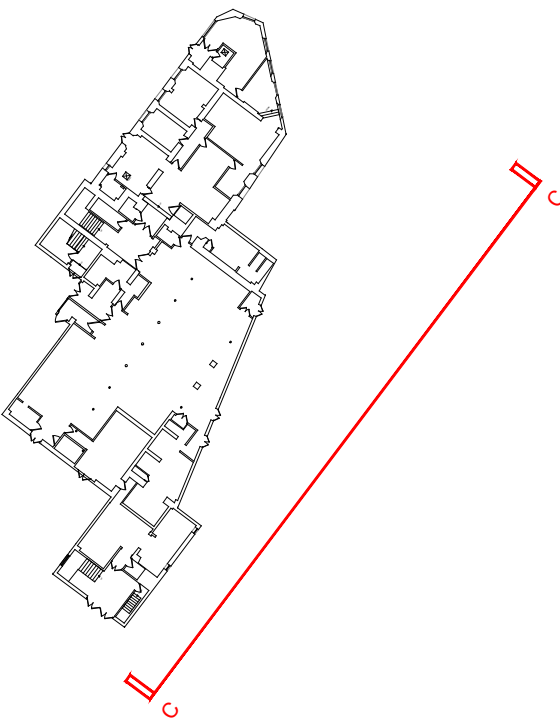

Key Plan
N.T.S.

A PLANNING SUBMISSION

BL 21.12.09


Hollaway

London | 15a Acton Street | London | WC1X 9BG
T +44 (0) 20 7095 5425 | E london@hollawaystudio.co.uk | W www.hollawaystudio.co.uk
Kent | The Tramway Stables | Ramport Road | Rythe | Kent | CT21 5BG
T +44 (0) 1303 260 515 | E kent@hollawaystudio.co.uk | W www.hollawaystudio.co.uk


Project | FLOUR MILL
ASHFORD
Client | OLIVER DAVIS HOMES
Title | EXISTING ELEVATION CC
Status | PLANNING

Scale | A1 | 1:100 Date | NOV 2021 Drawn | RT Chk'd | BL

Project Number
20.068
Bim Number
Drawing Number
009
Revision
A

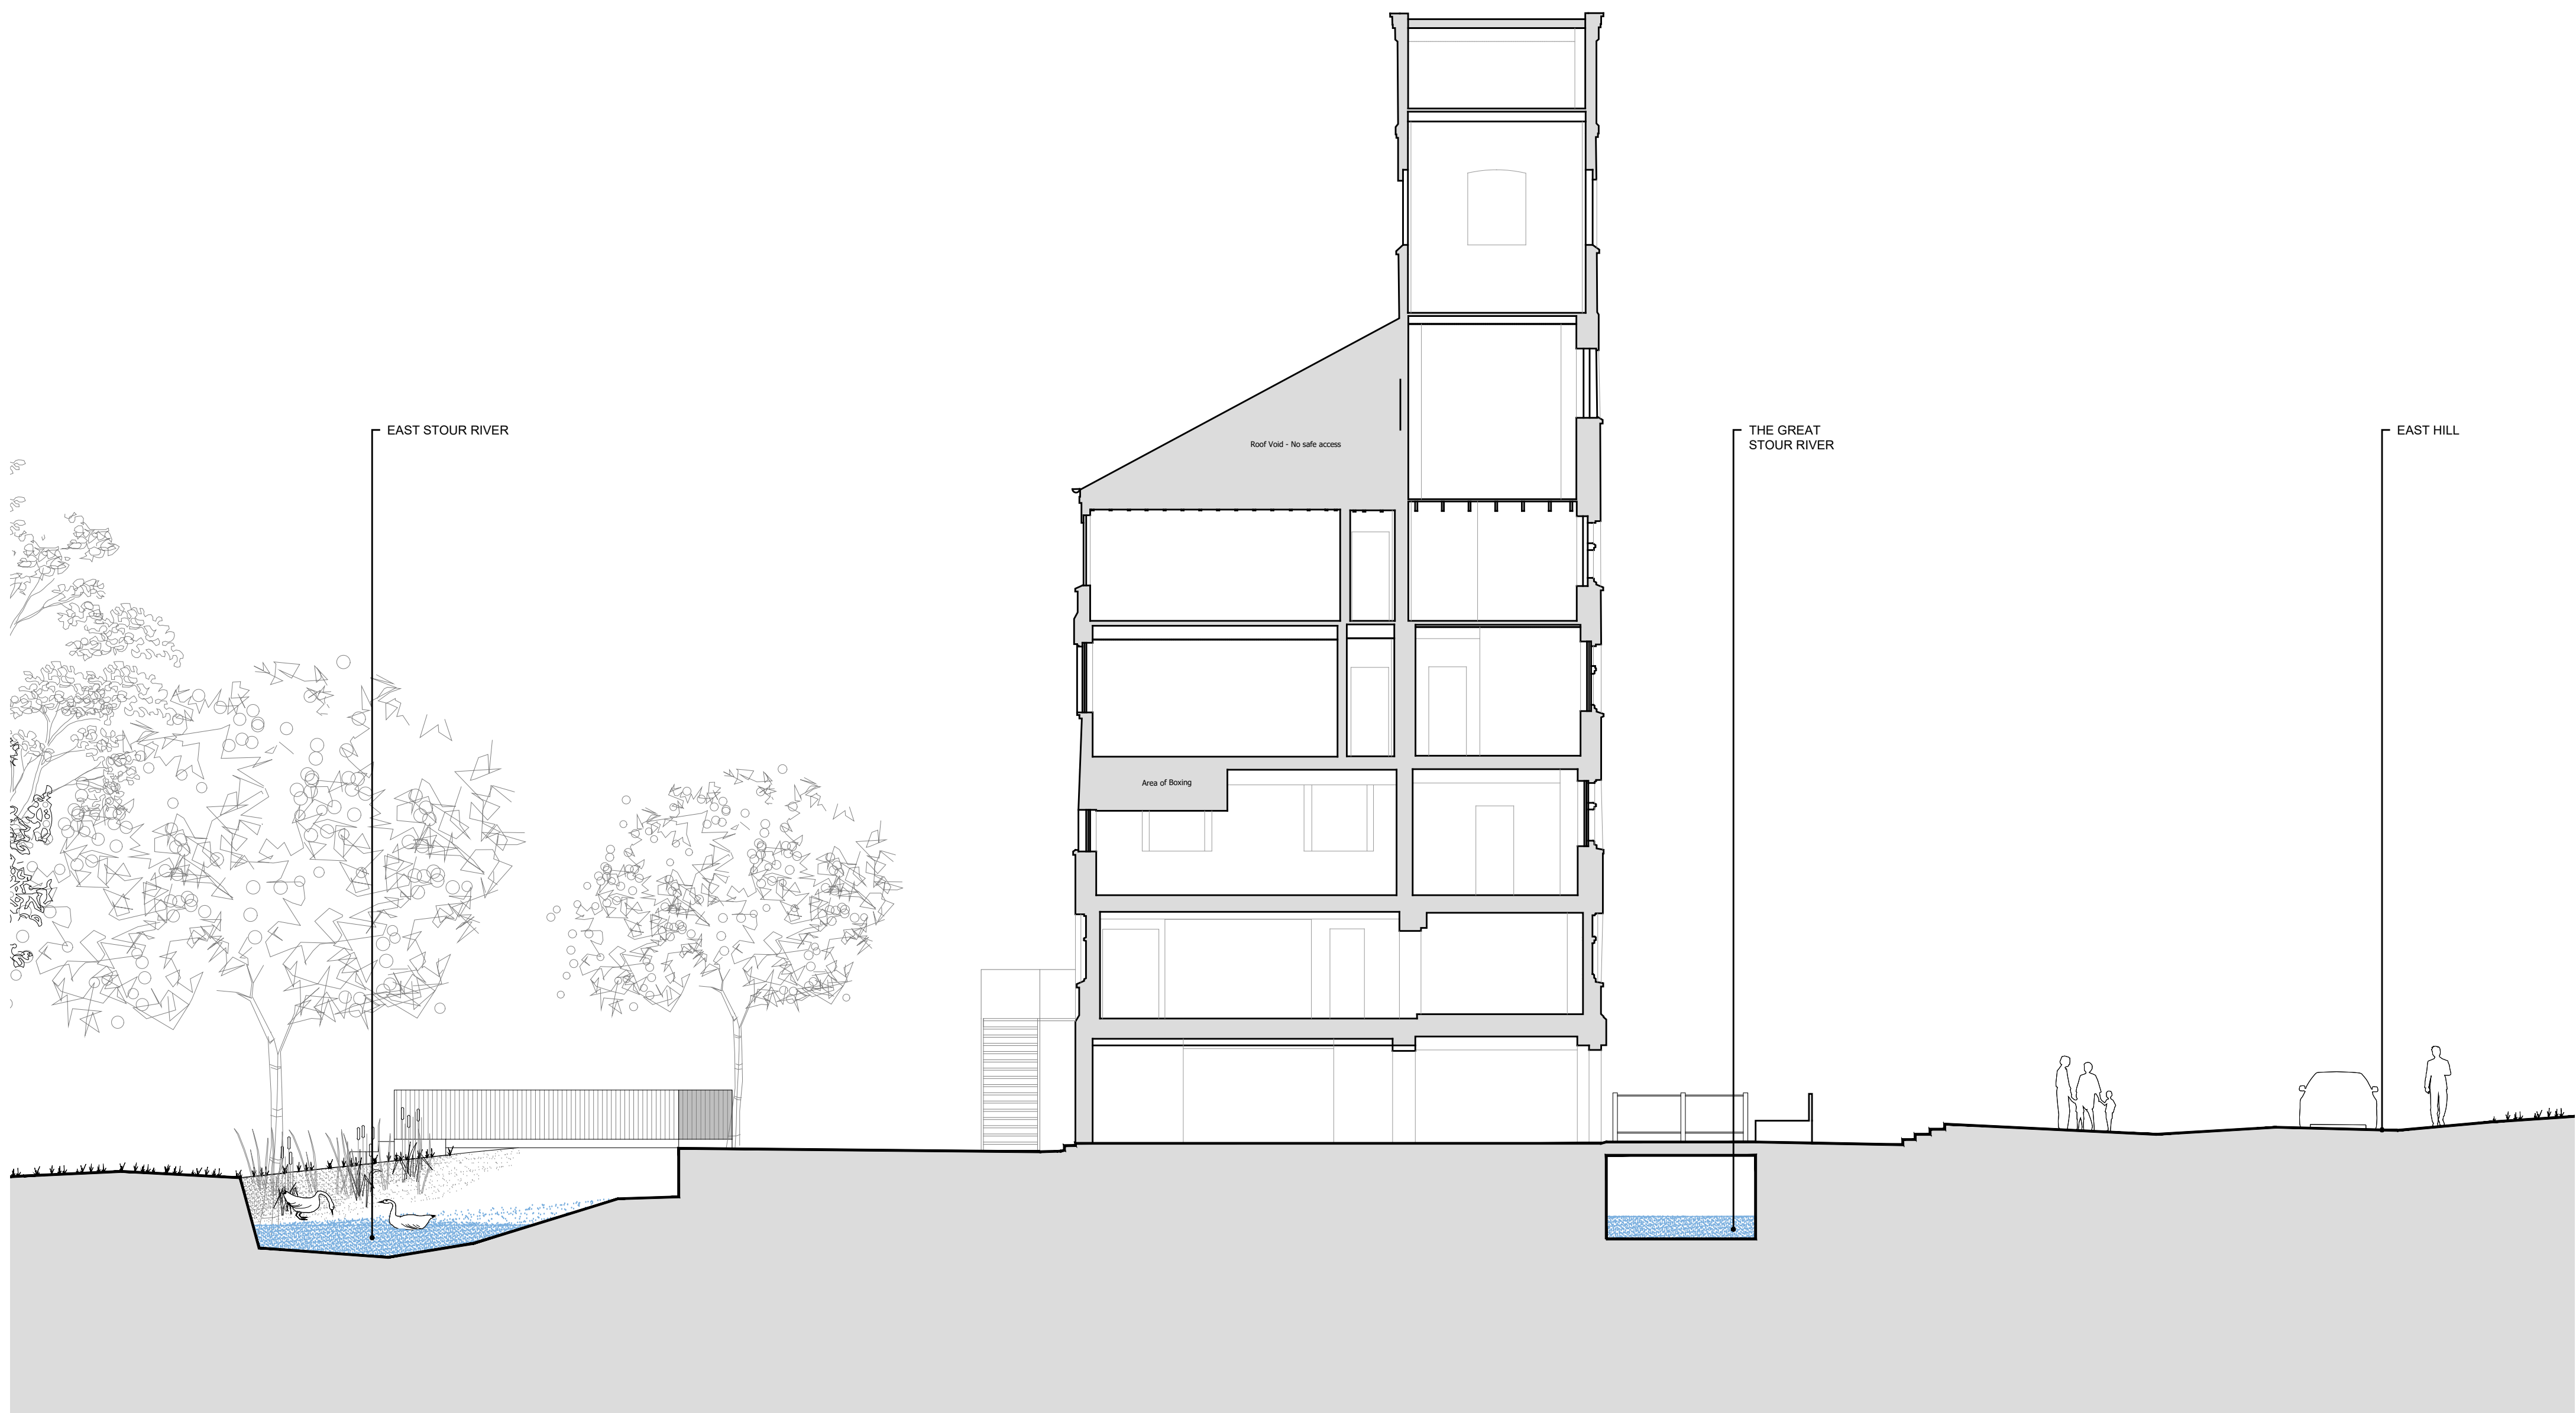

Existing Section EE
Scale: 1:100
0 1 2 3 4 5M

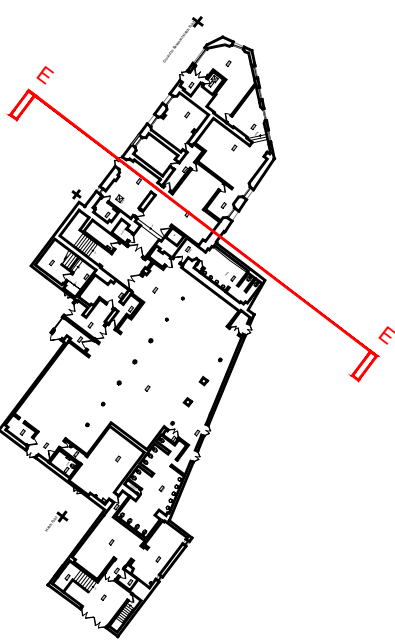

Key Plan
N.T.S.

A PLANNING SUBMISSION

BL 21.12.09

Hollaway

London | 15a Acton Street | London | WC1X 9NS
T +44 (0) 20 7096 5425 | E london@hollawaystudio.co.uk | W www.hollawaystudio.co.uk
Kent | The Tramway Stables | Ramport Road | Rythe | Kent | CT21 5BG
T +44 (0) 1303 260 515 | E kent@hollawaystudio.co.uk | W www.hollawaystudio.co.uk

Project | FLOUR MILL
ASHFORD
Client | OLIVER DAVIS HOMES
Title | EXISTING SECTION EE
Status | PLANNING

Scale | A1 | 1:100 Date | NOV 2021 Drawn | RT Chk'd | BL

Project Number
20.068
Bim Number

Drawing Number
010

Revision
A