




PLANS

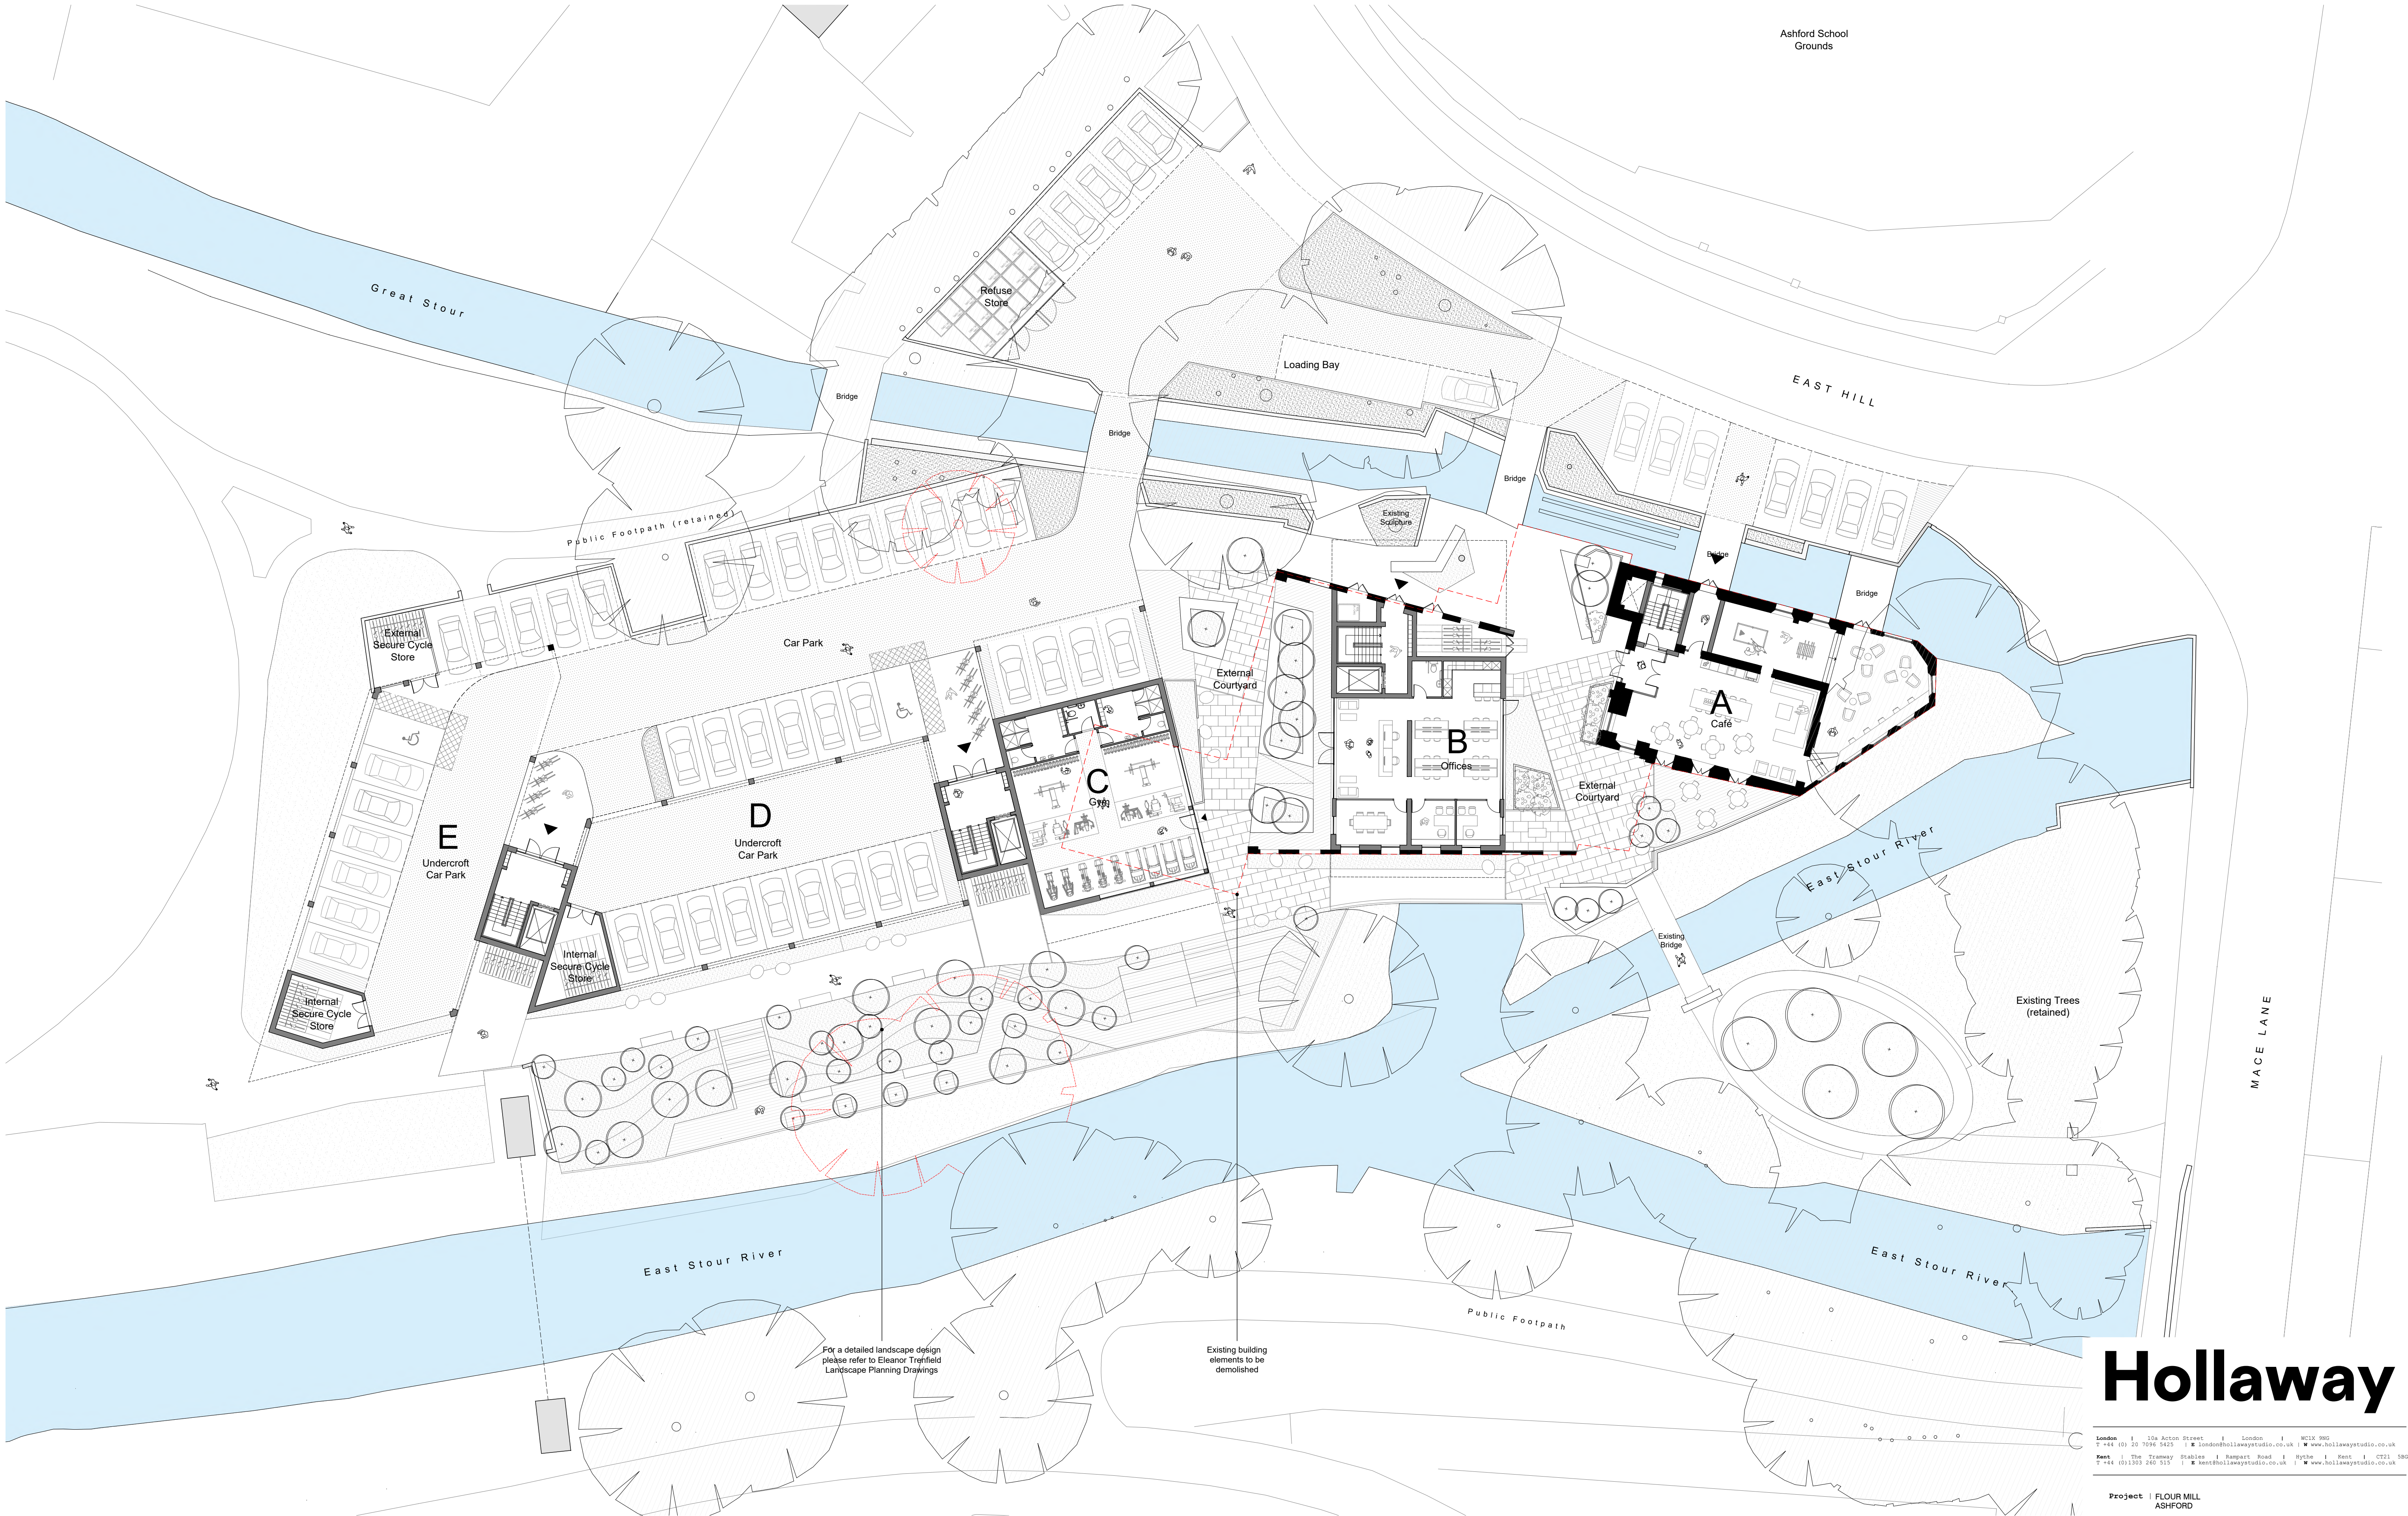

Proposed Site Layout Plan
Scale 1:200
0 1 2 4 6 8 10M

Hollaway

London | 1 The Acton Street | London | W1X 9PG
T +44 (0) 20 7095 5425 | E kent@hollawaystudio.co.uk | W www.hollawaystudio.co.uk
Kent | The Tramway Stables | Ramport Road | Rythe | Kent | CT21 5BG
T +44 (0) 1303 260 515 | E kent@hollawaystudio.co.uk | W www.hollawaystudio.co.uk

Project | FLOUR MILL
ASHFORD
Client | OLIVER DAVIS HOMES
Title | PROPOSED SITE LAYOUT PLAN
Status | PLANNING


Scale | A1 | 1:200 Date | NOV 2021 Drawn | RT Chk'd | BL

Project Number
20.068
Bim Number
Drawing Number
101
Revision
B


A PLANNING SUBMISSION
B UPDATES TO LANDSCAPING & LEVELS
BL 21.12.09
BL 22.04.14

For a detailed landscape design
please refer to Eleanor Trofield
Landscape Planning Drawings
Existing building
elements to be
demolished


BLOCK C
for plans, see
drawing 105 A 100

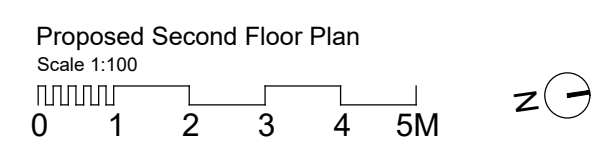

BLOCK C
for plans, see
drawing 105 A 105f

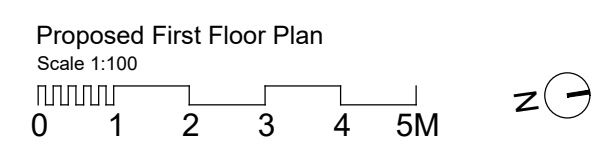

BLOCK C
for plans, see
drawing 105-A-100)

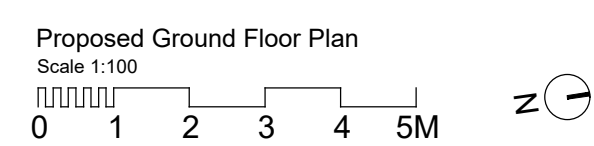


Project Number	Drawing Number	Revision
20.068	102	B
Blot Number		

BLOCK C
(for plans, see
drawing 105 & 106)


BLOCK C
(for plans, see
drawing 105 & 106)

BLOCK C
(for plans, see
drawing 105 & 106)

BLOCK C
(for plans, see
drawing 105 & 106)

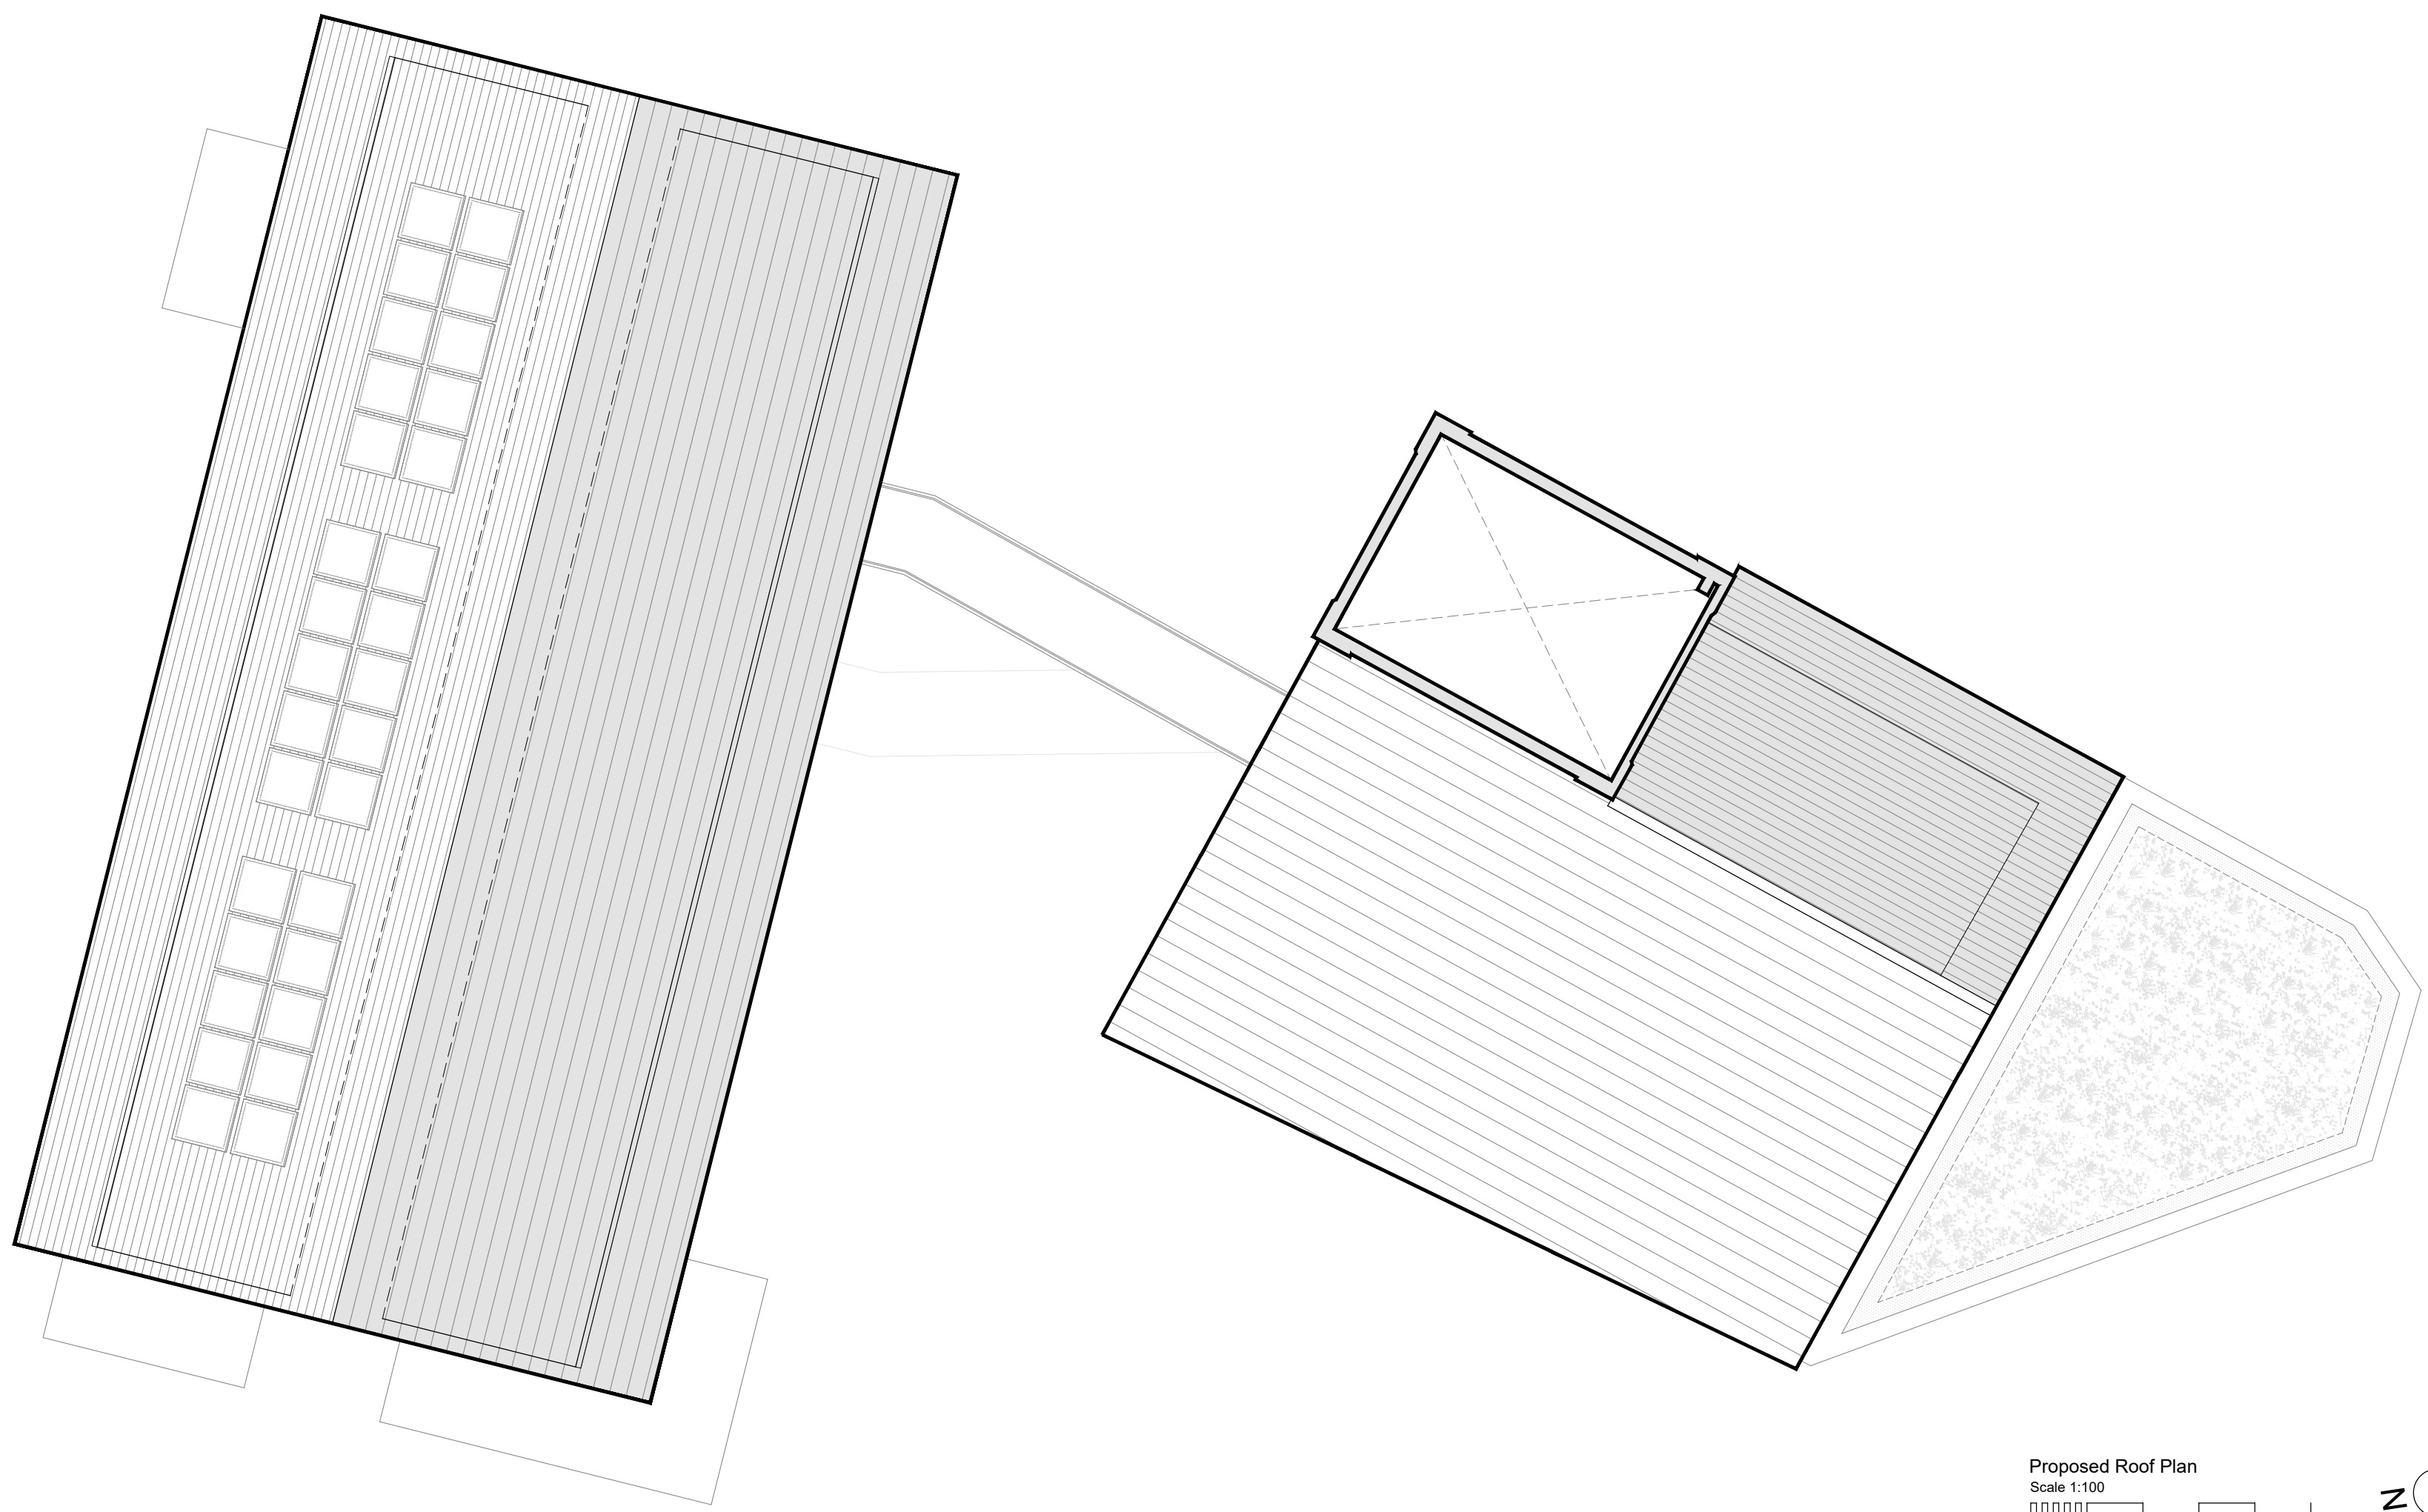


Proposed Roof Plan
Scale 1:100
0 1 2 3 4 5M

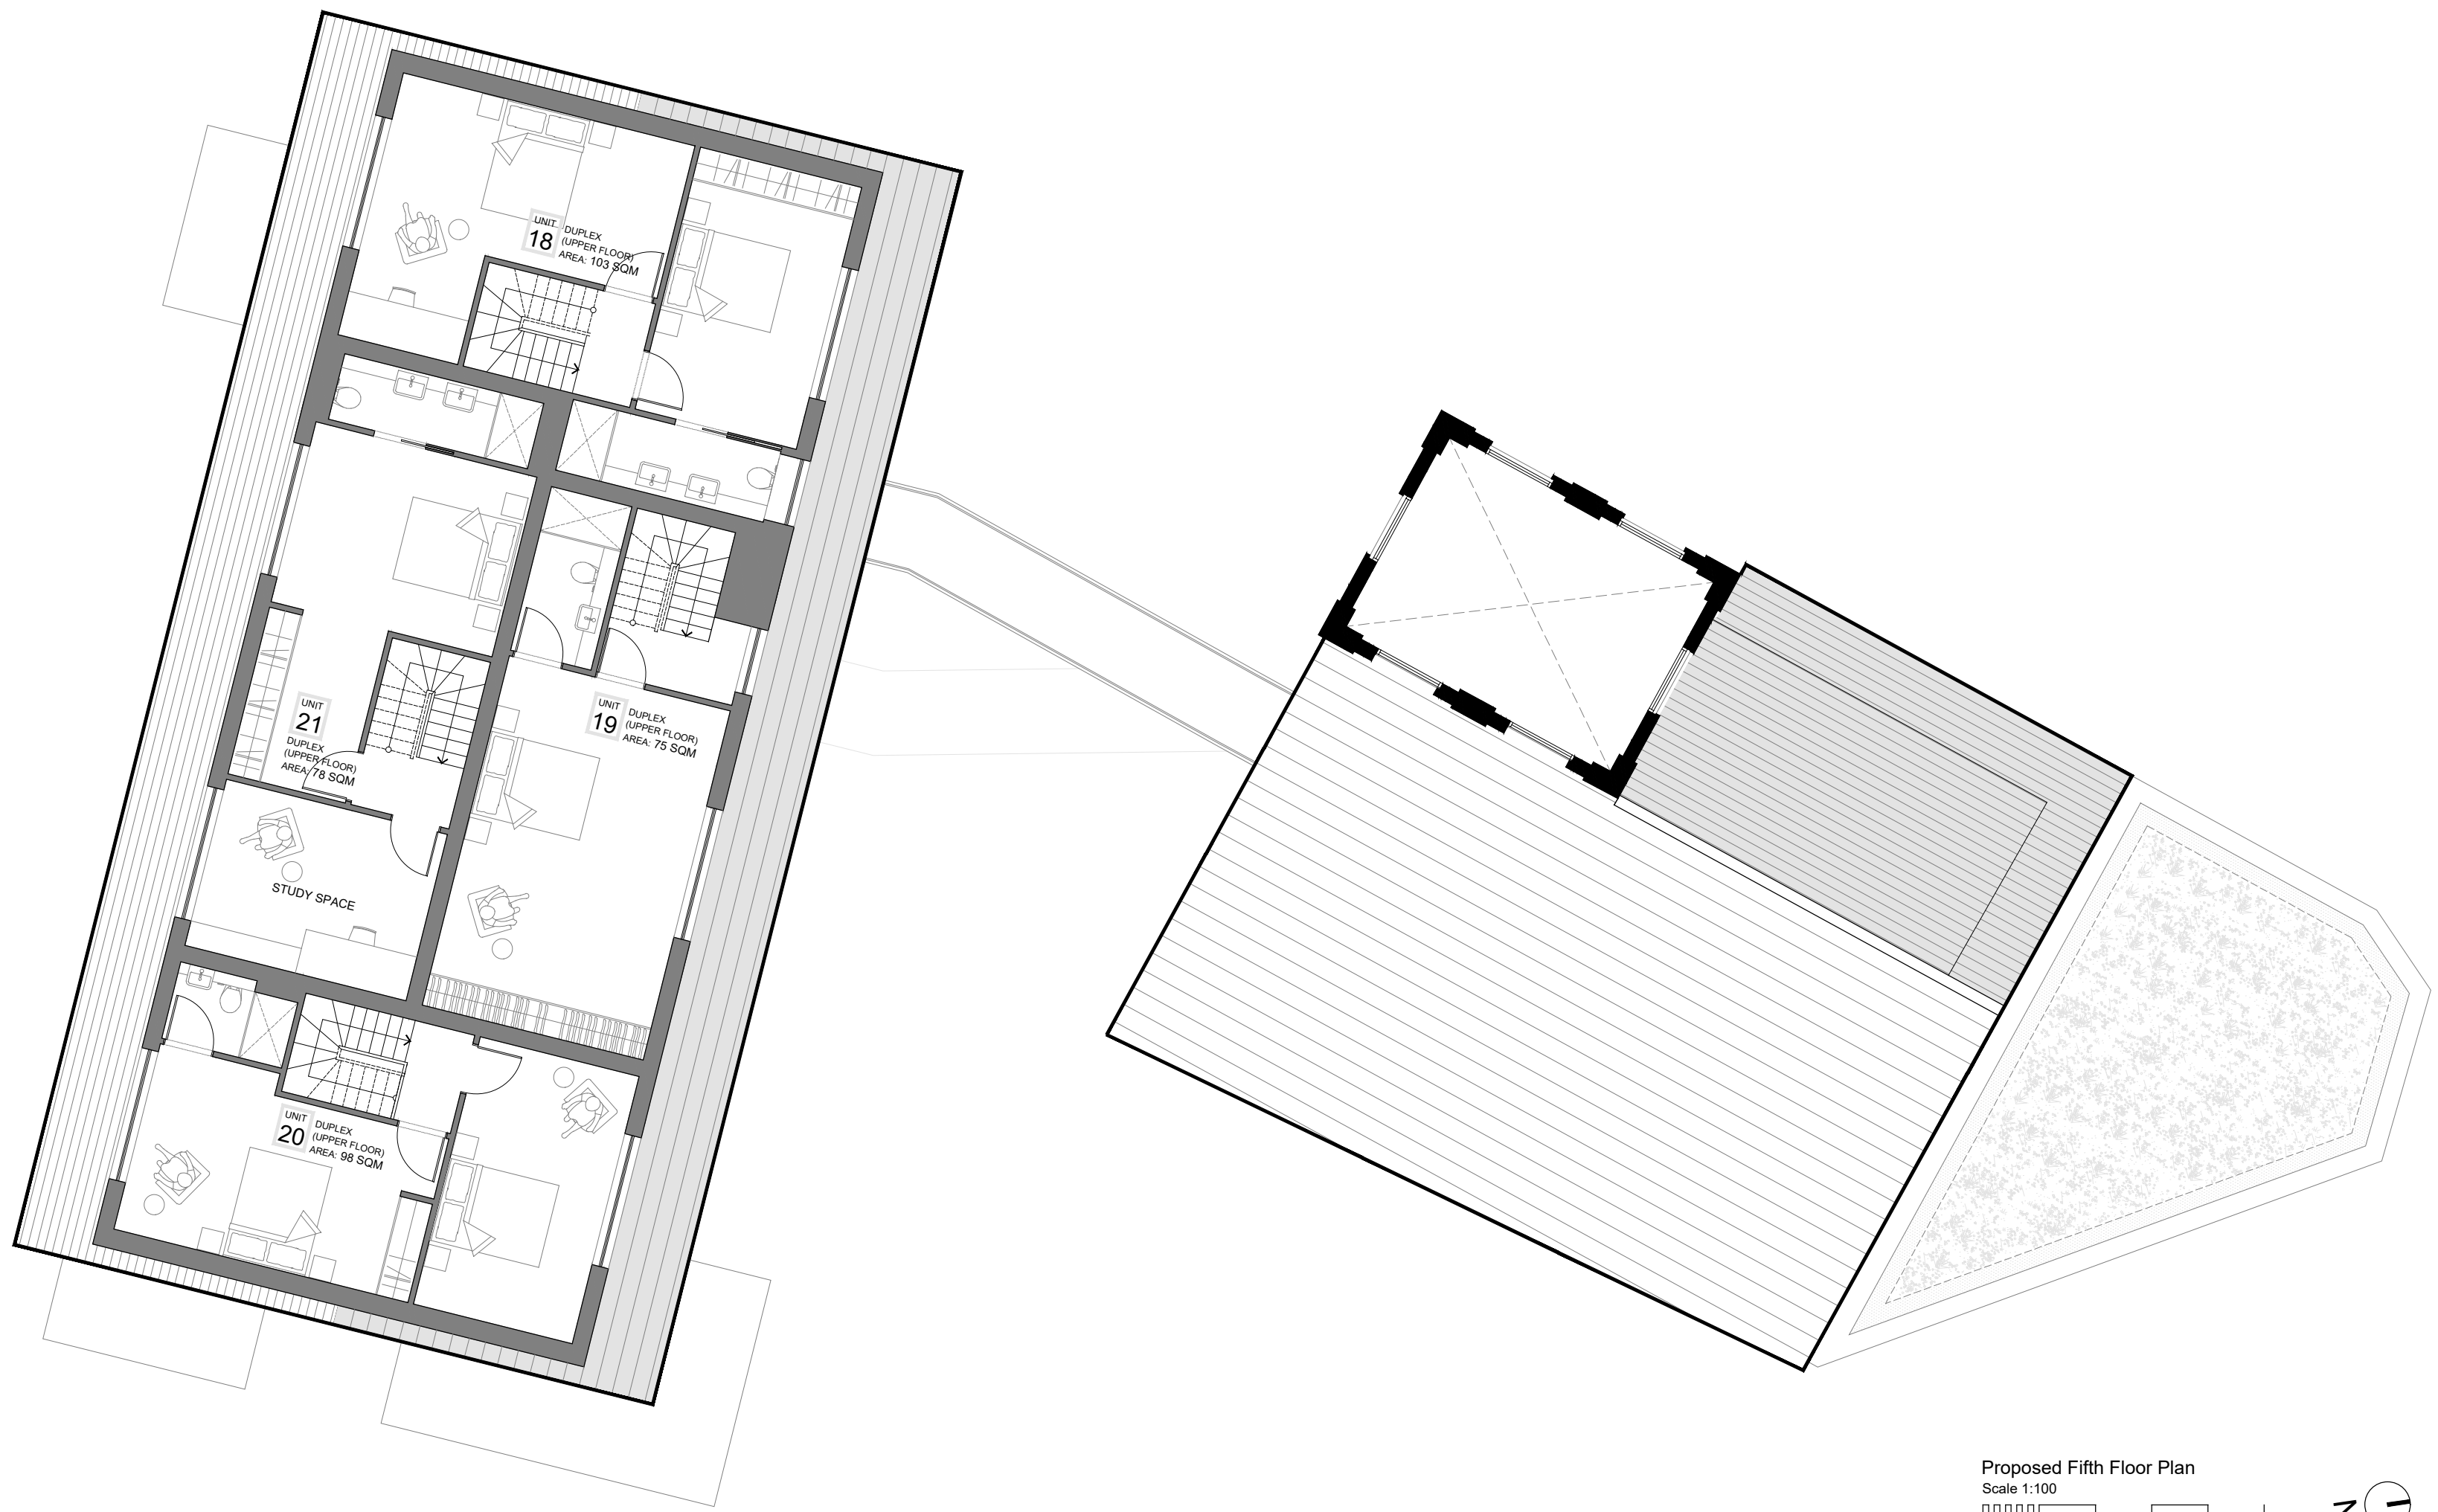

Proposed Fifth Floor Plan
Scale 1:100
0 1 2 3 4 5M



Proposed Fourth Floor Plan
Scale 1:100
0 1 2 3 4 5M

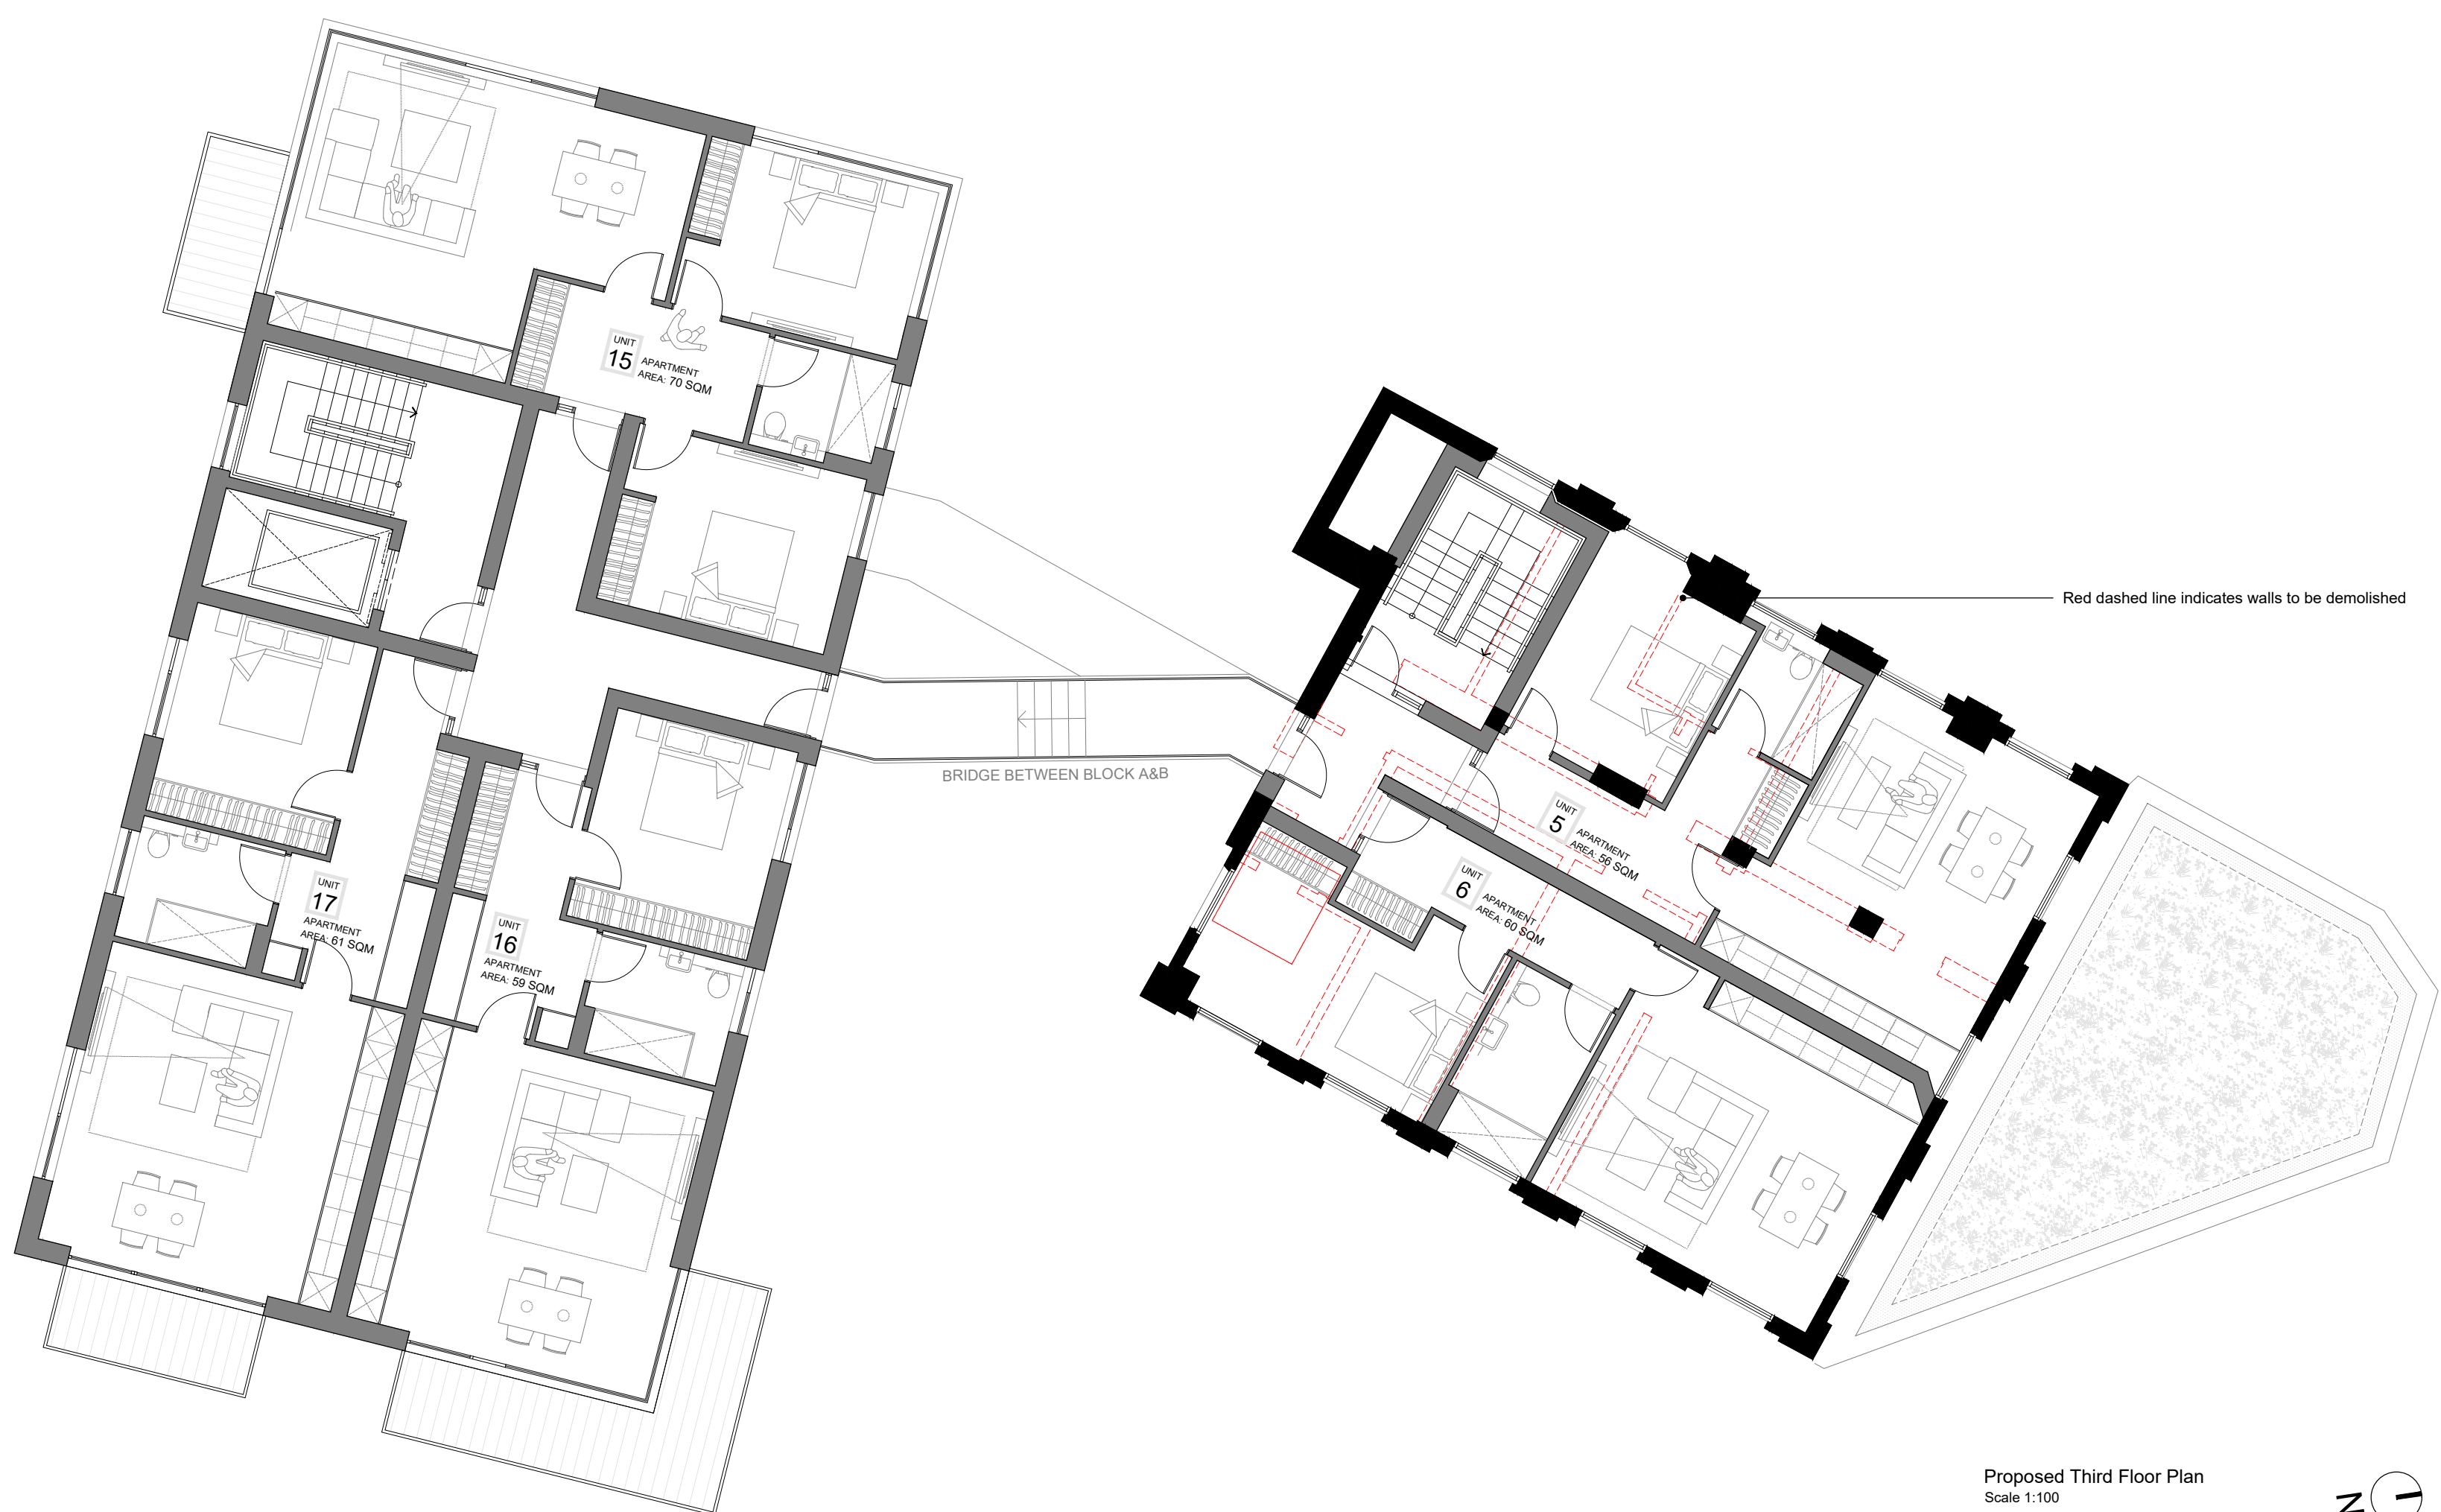

Proposed Third Floor Plan
Scale 1:100
0 1 2 3 4 5M


A PLANNING SUBMISSION
B MAJOR INTERNAL ADJUSTMENTS TO APARTMENTS
C MAJOR ADJUSTMENTS TO FINISHED FLOOR LEVELS & ASSOCIATED AMENDMENTS

SL 21.12.09
RT 21.12.10
RT 22.04.14


Existing building elements to be demolished

Hollaway


London: 17, 18, 19, 207

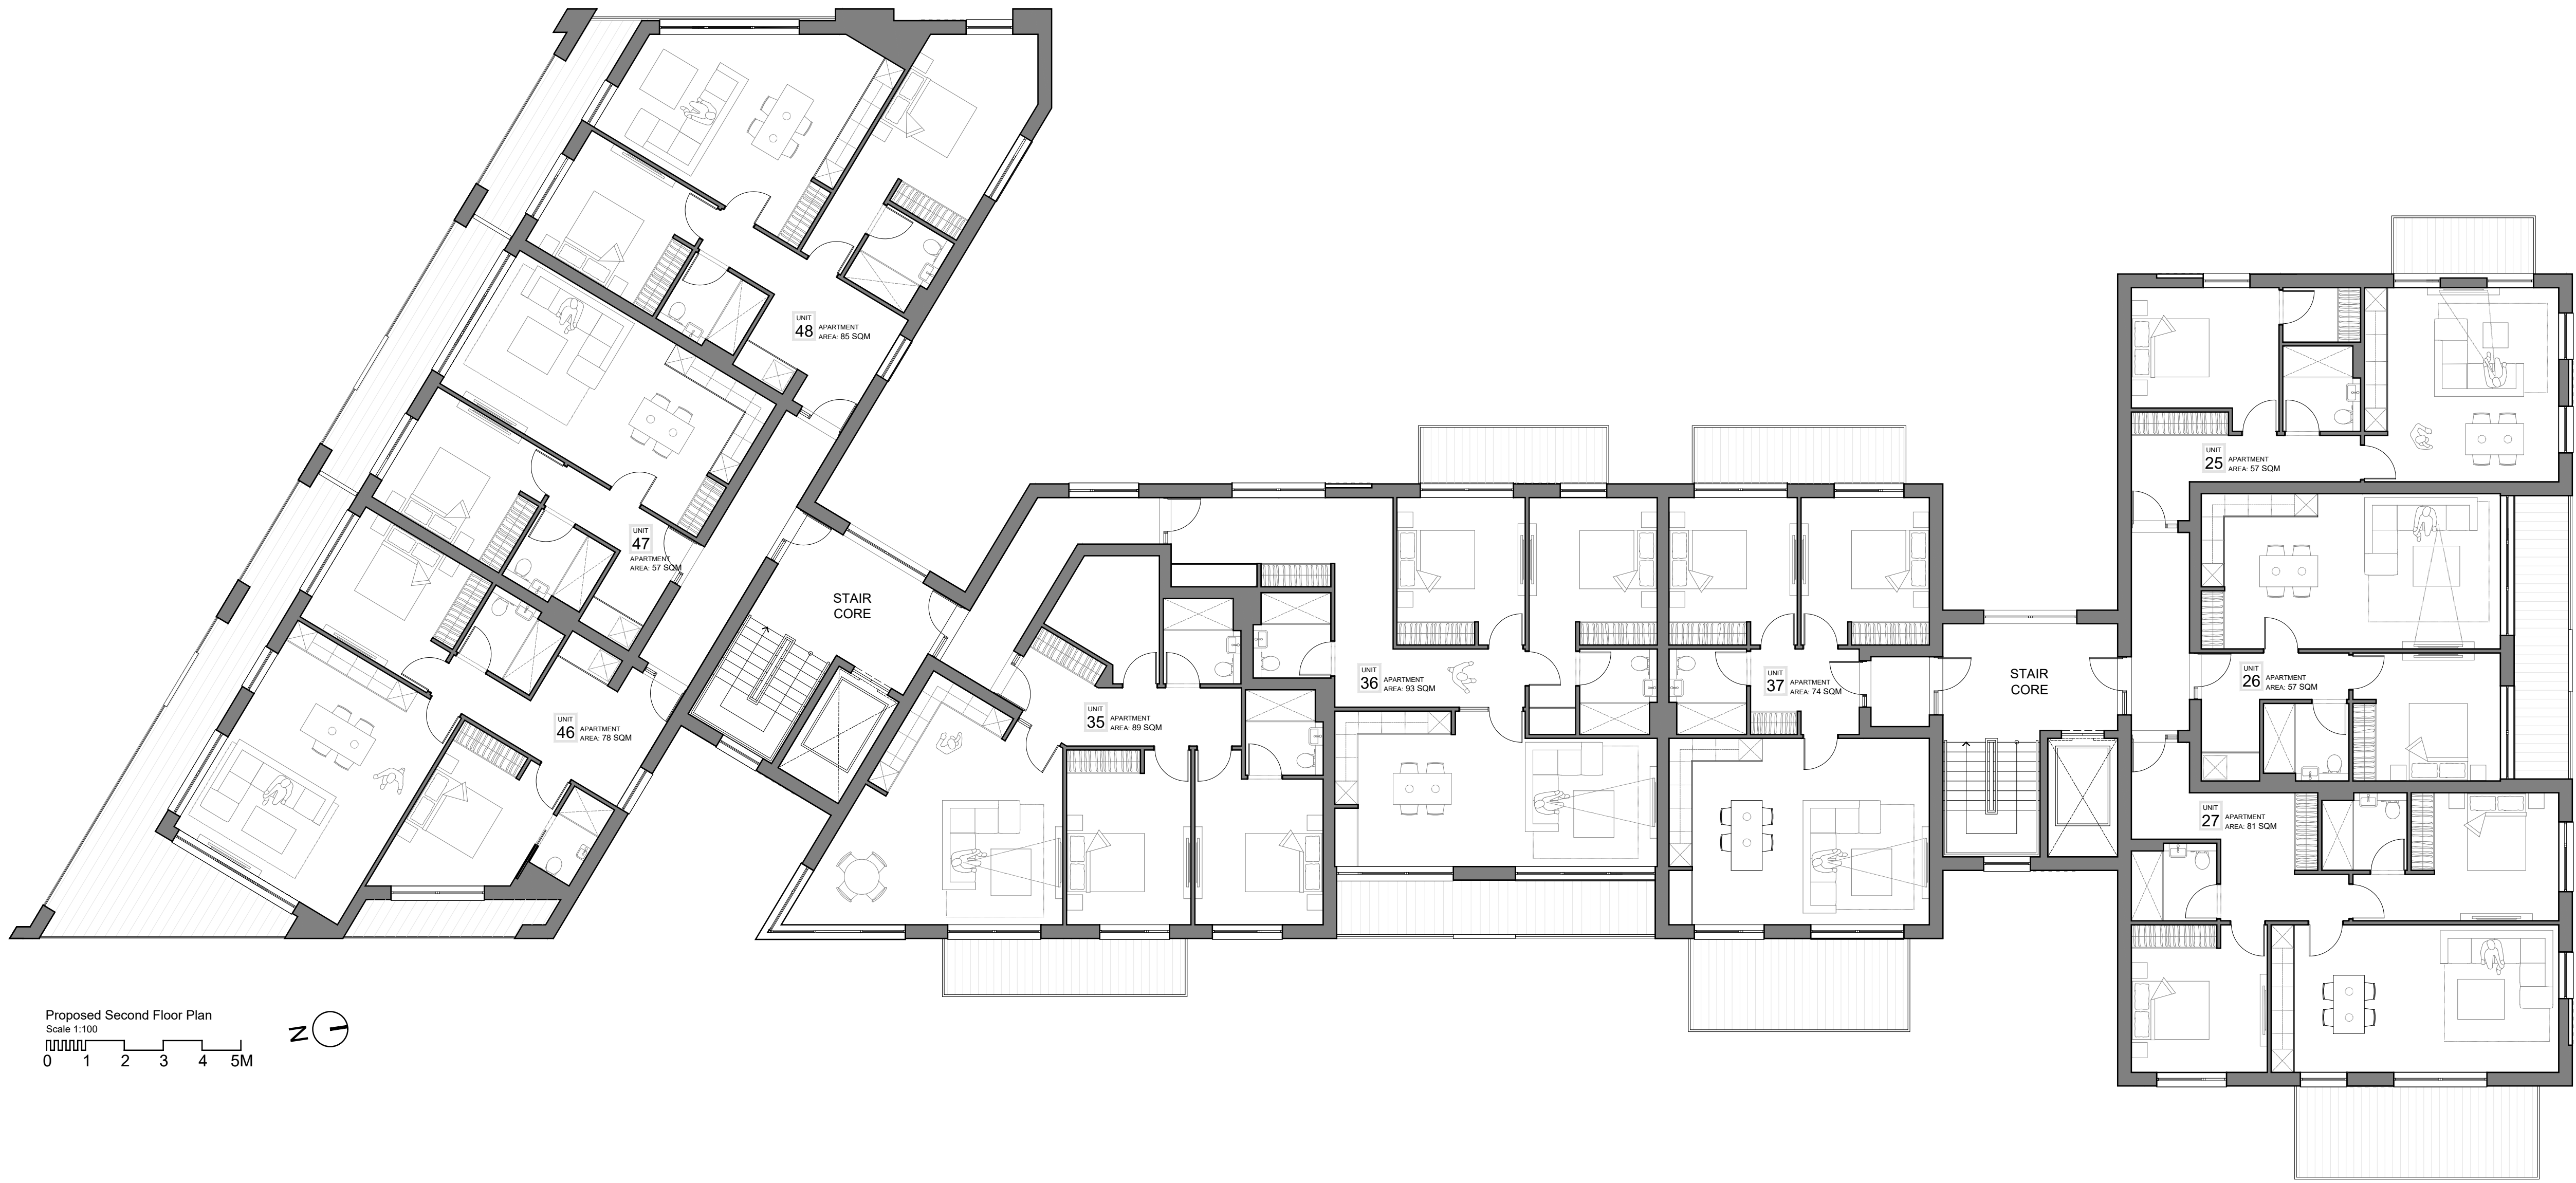

BLOCK B
(for plans, see
drawing 103 & 104)

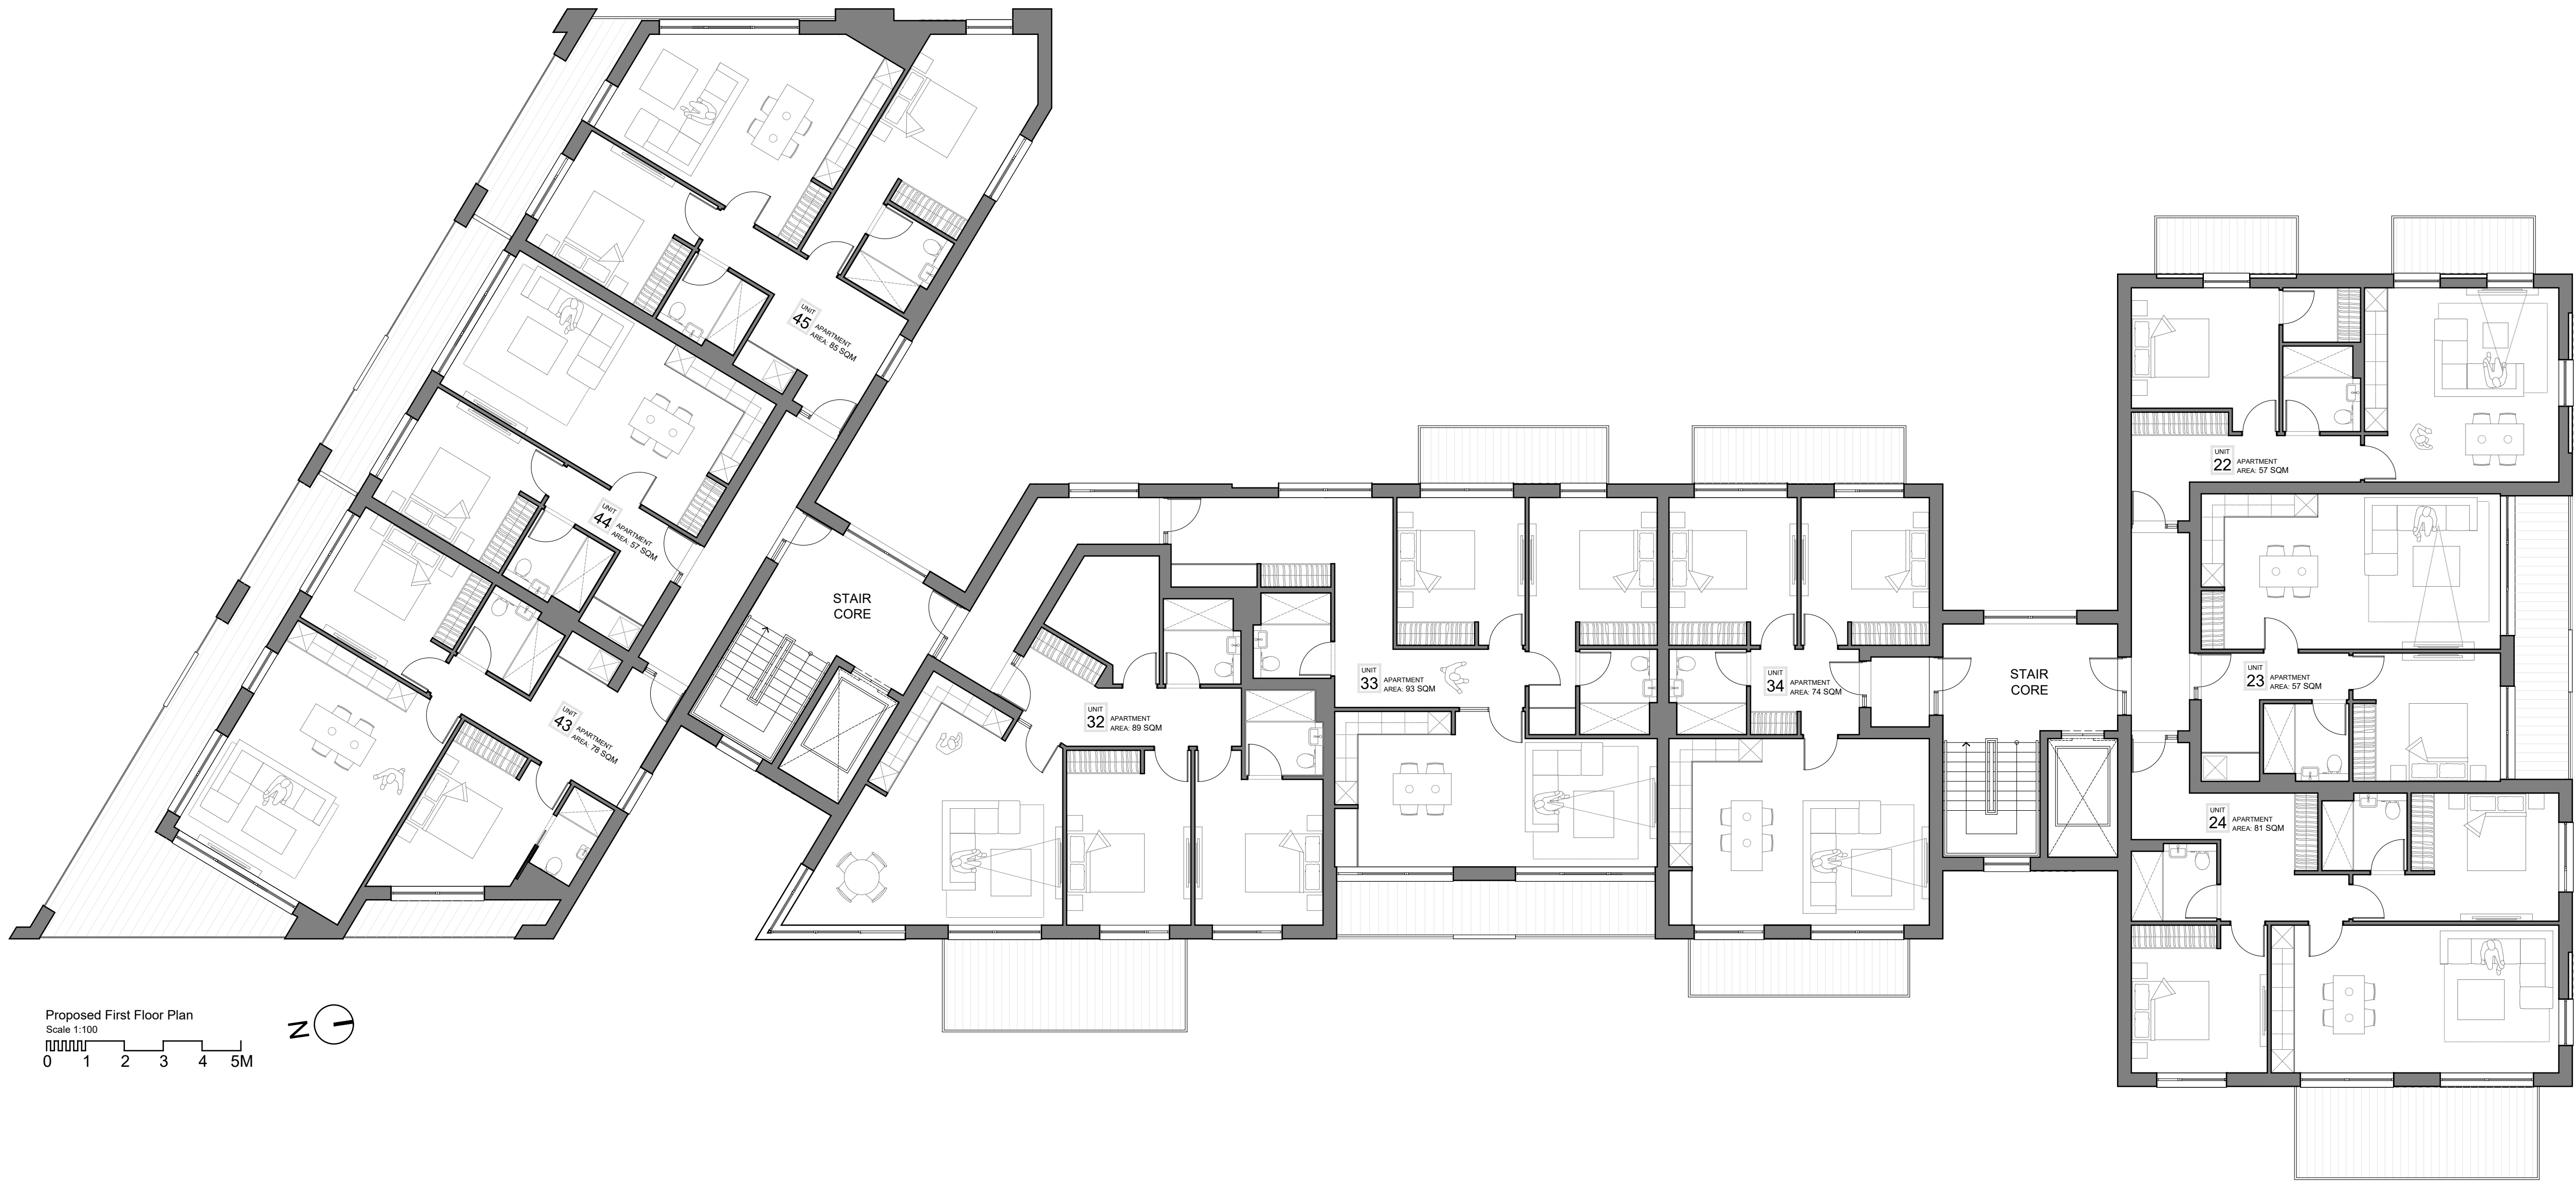

BLOCK B
(for plans, see
drawing 103 & 104)

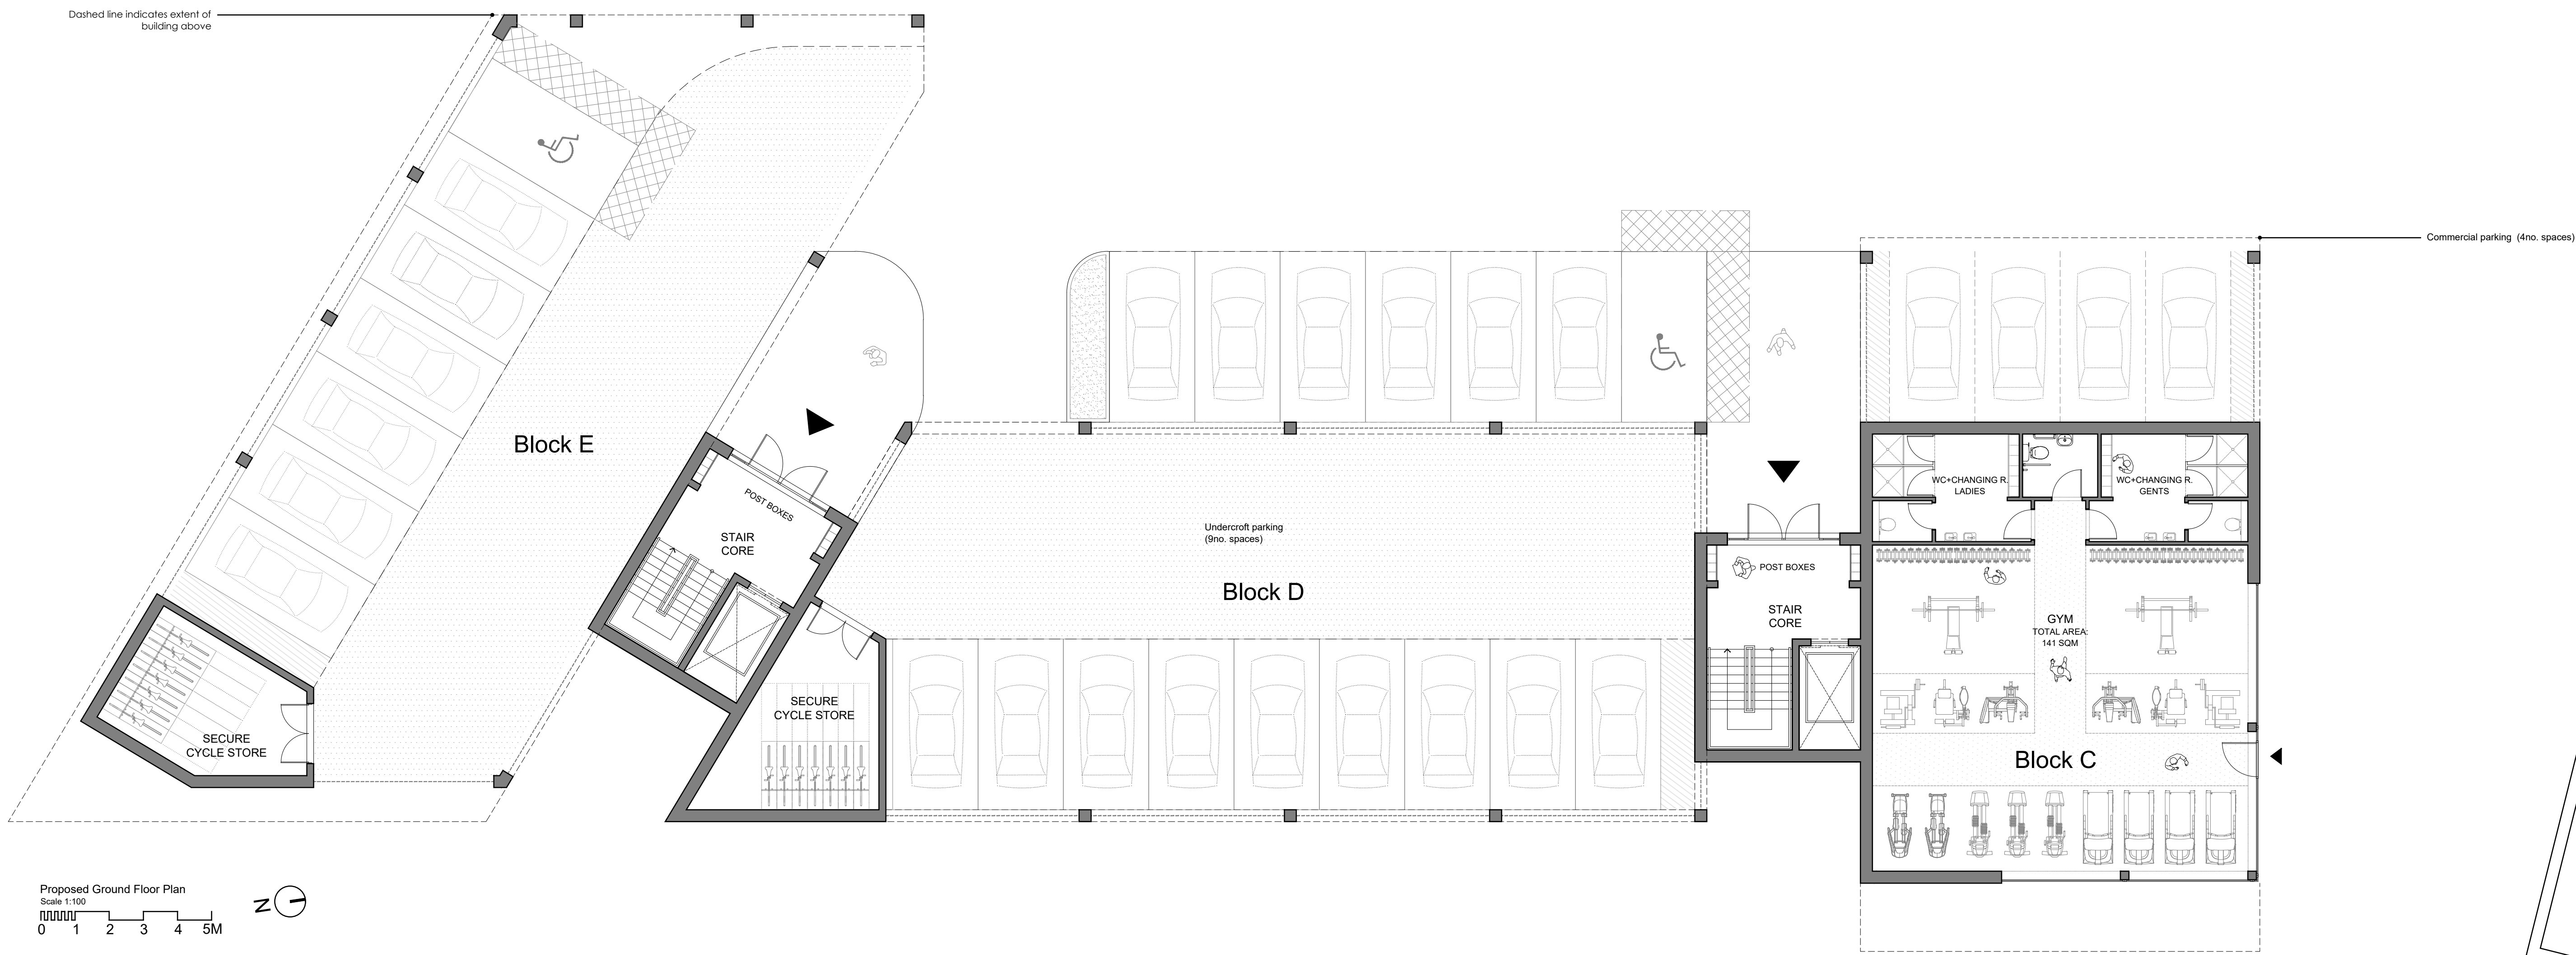

BLOCK B
(for plans, see
drawing 103 & 104)

A PLANNING SUBMISSION BL 21.12.19

Hollaway


London: 020 7 123 4567 | Email: info@hollaway.co.uk | Website: www.hollaway.co.uk
Bristol: 0117 123 4567 | Email: info@hollaway.co.uk | Website: www.hollaway.co.uk

Project | FLOUR MILL
ADSFORD
Client | OLIVER DAVIS HOMES
Title | PROPOSED GROUND, FIRST & SECOND FLOOR
Status | PLANNING




Scale | A0 | 1:100 Date | NOV 2021 Drawn | RT Csk'd | BL

Project Number
20.068 104
Rev Number

A

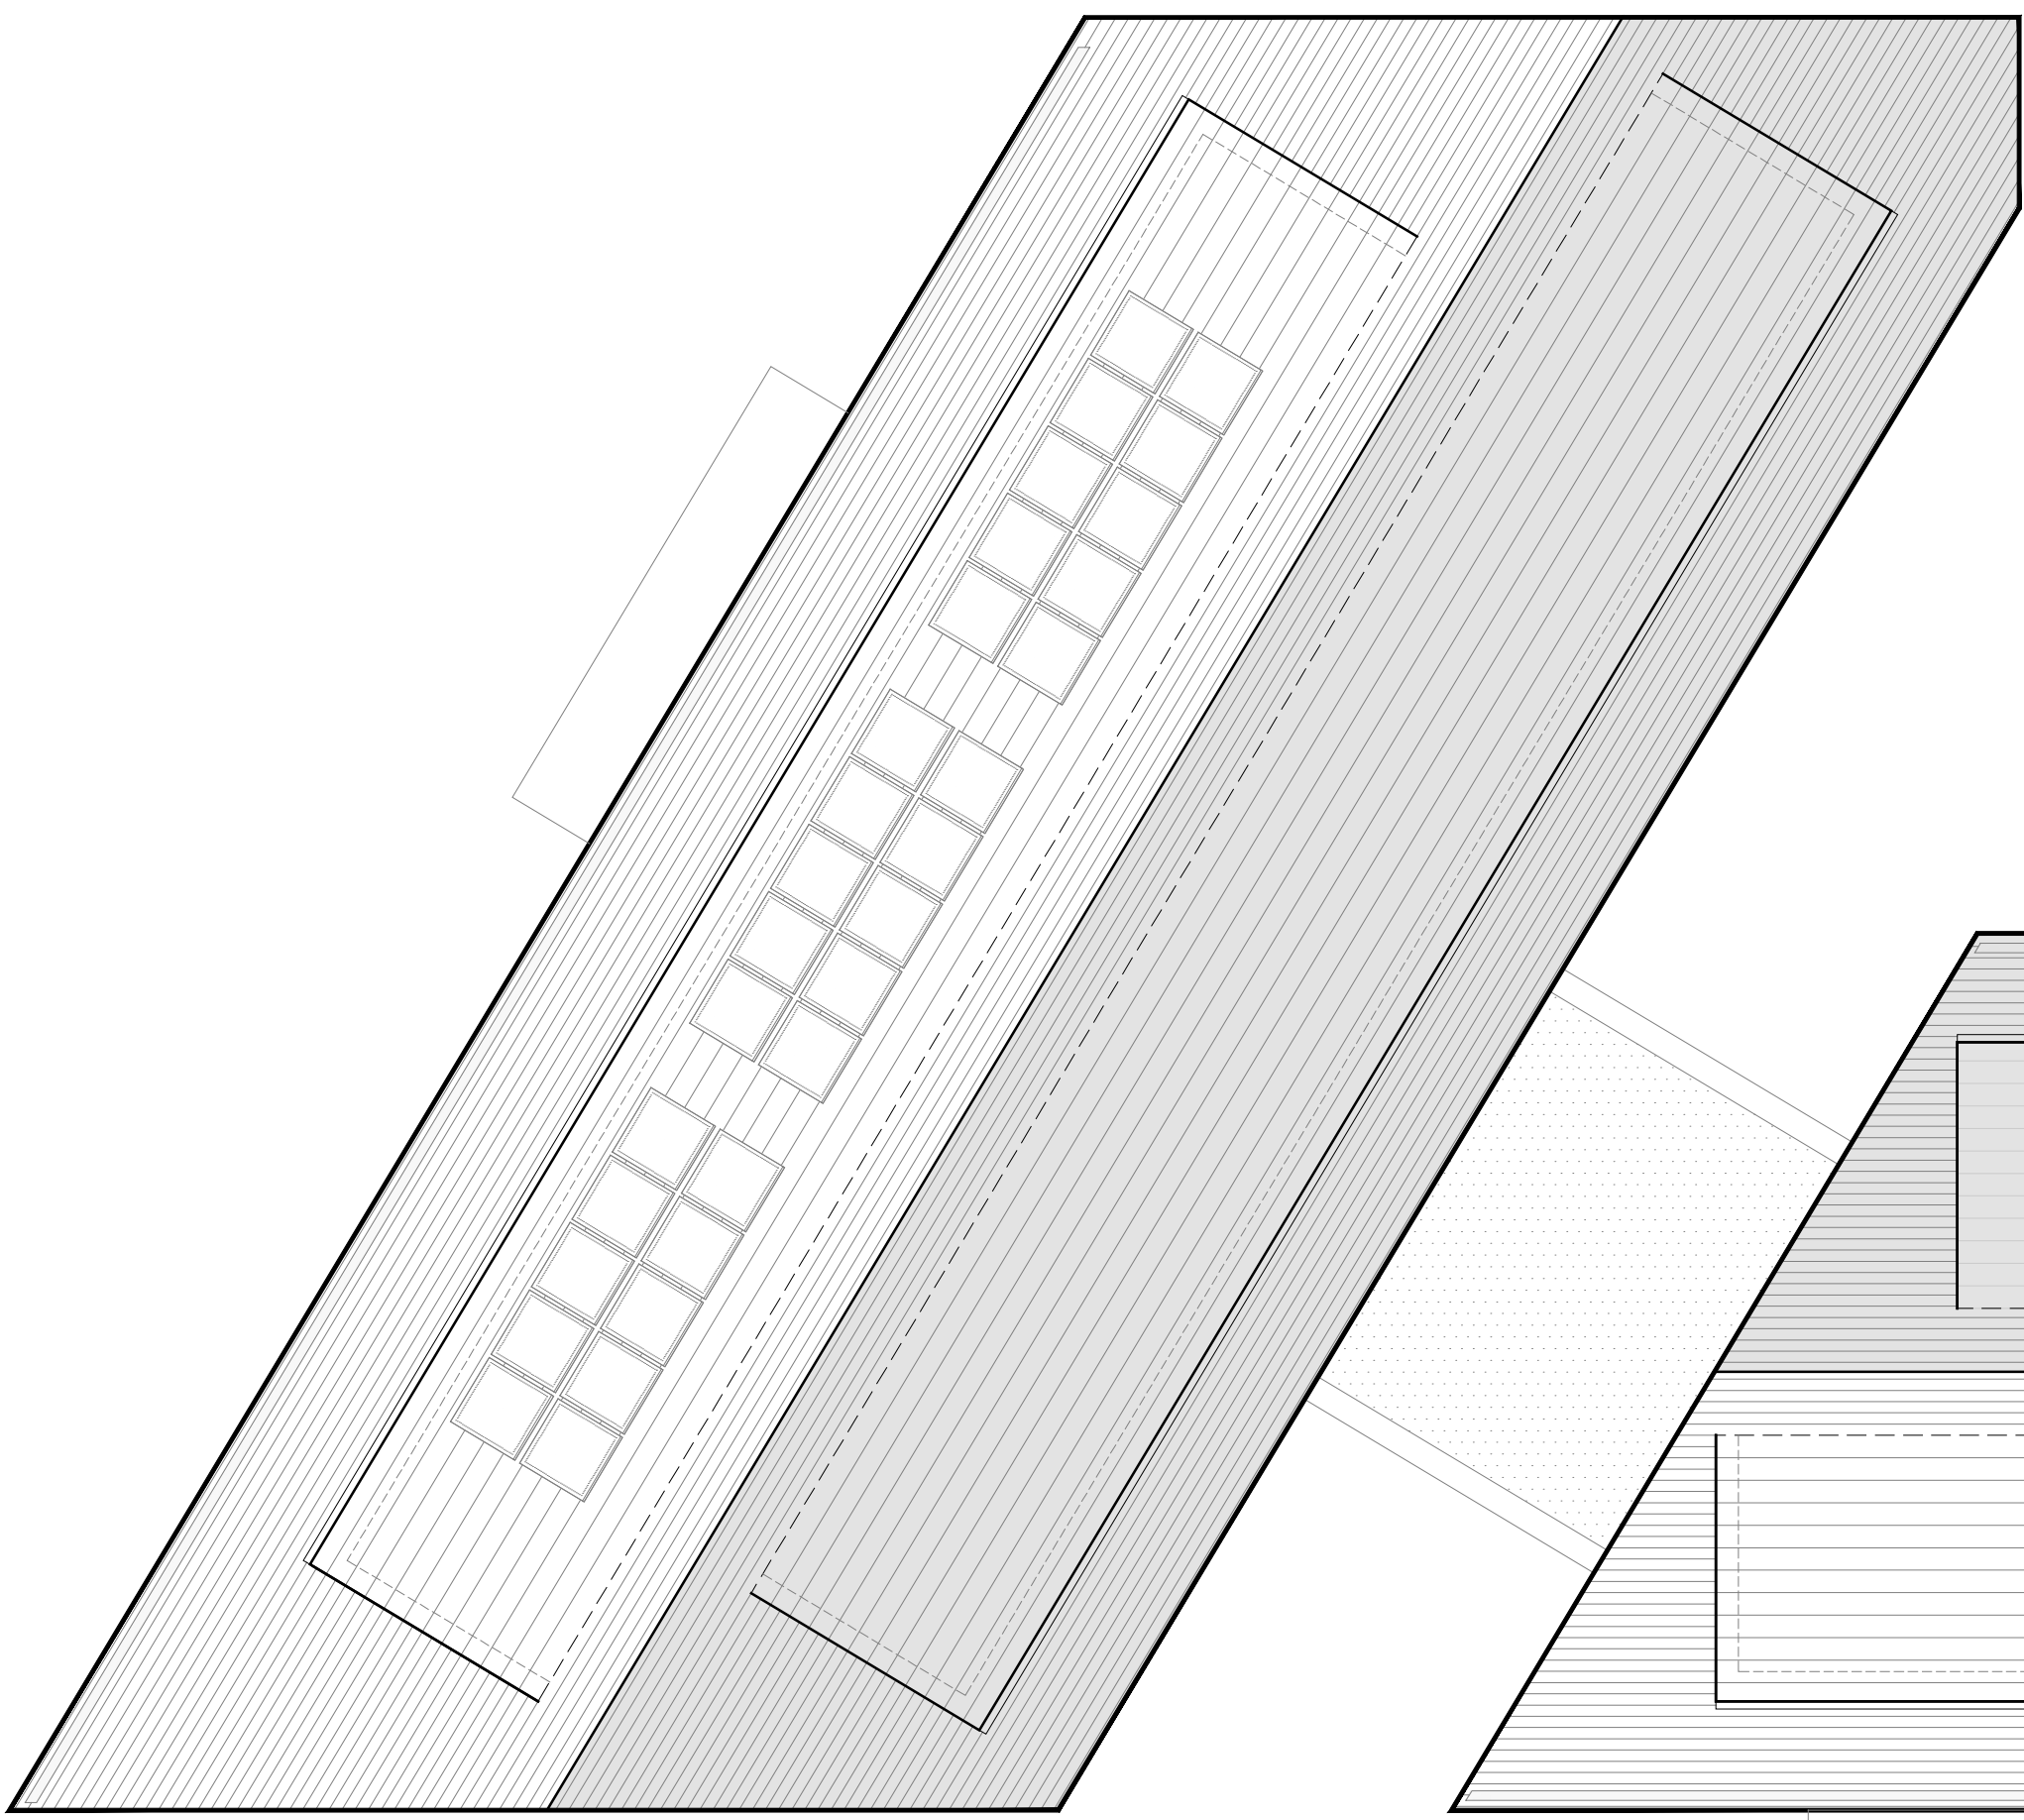



Proposed Roof Plan
Scale 1:100
0 1 2 3 4 5M

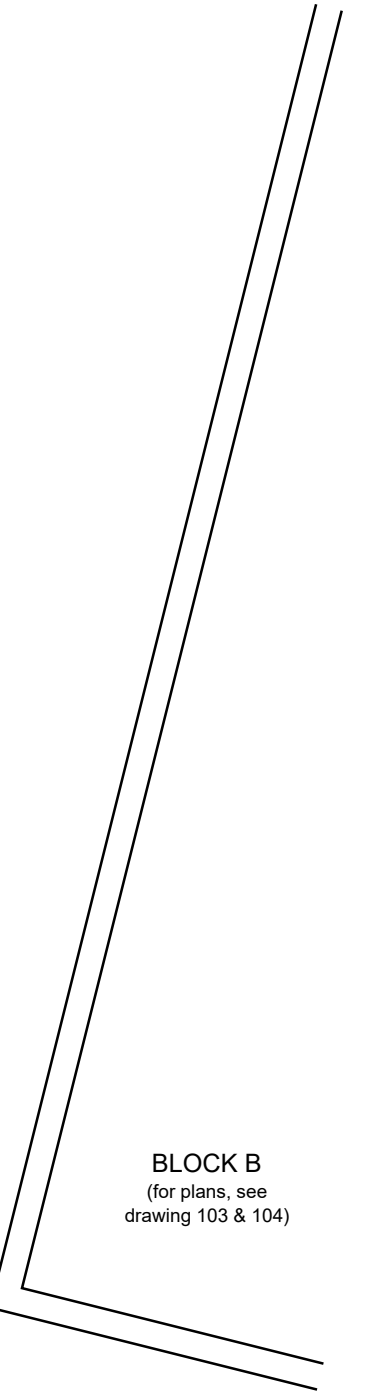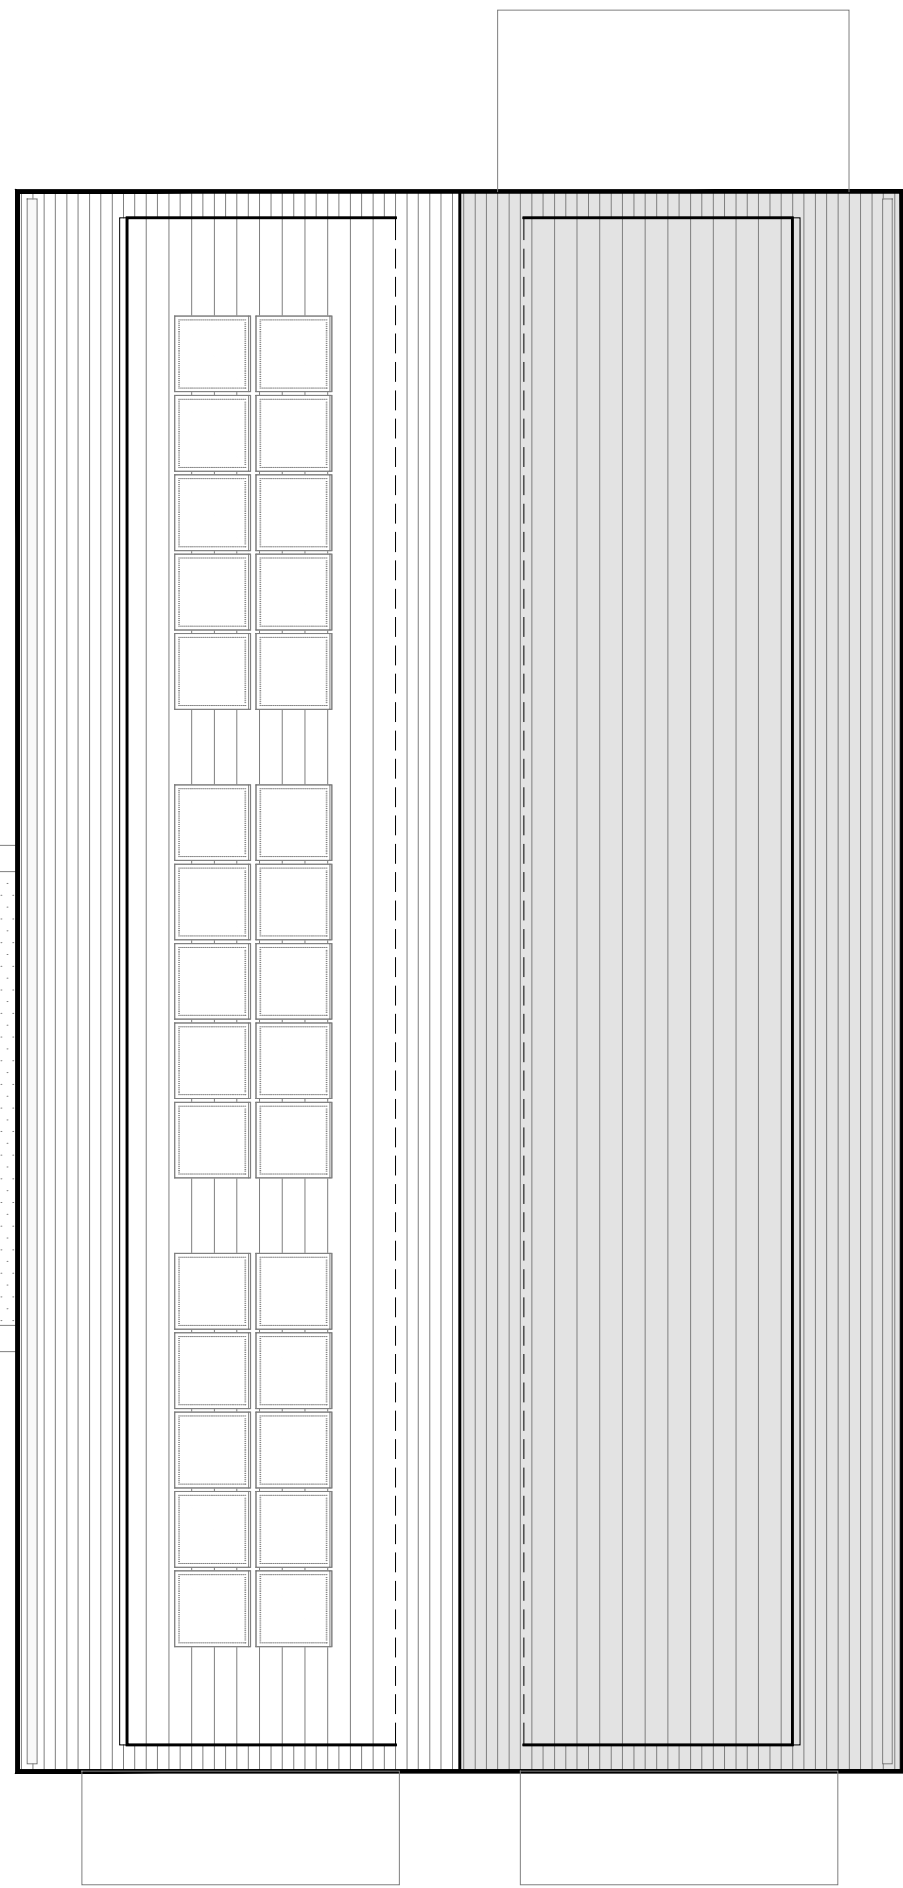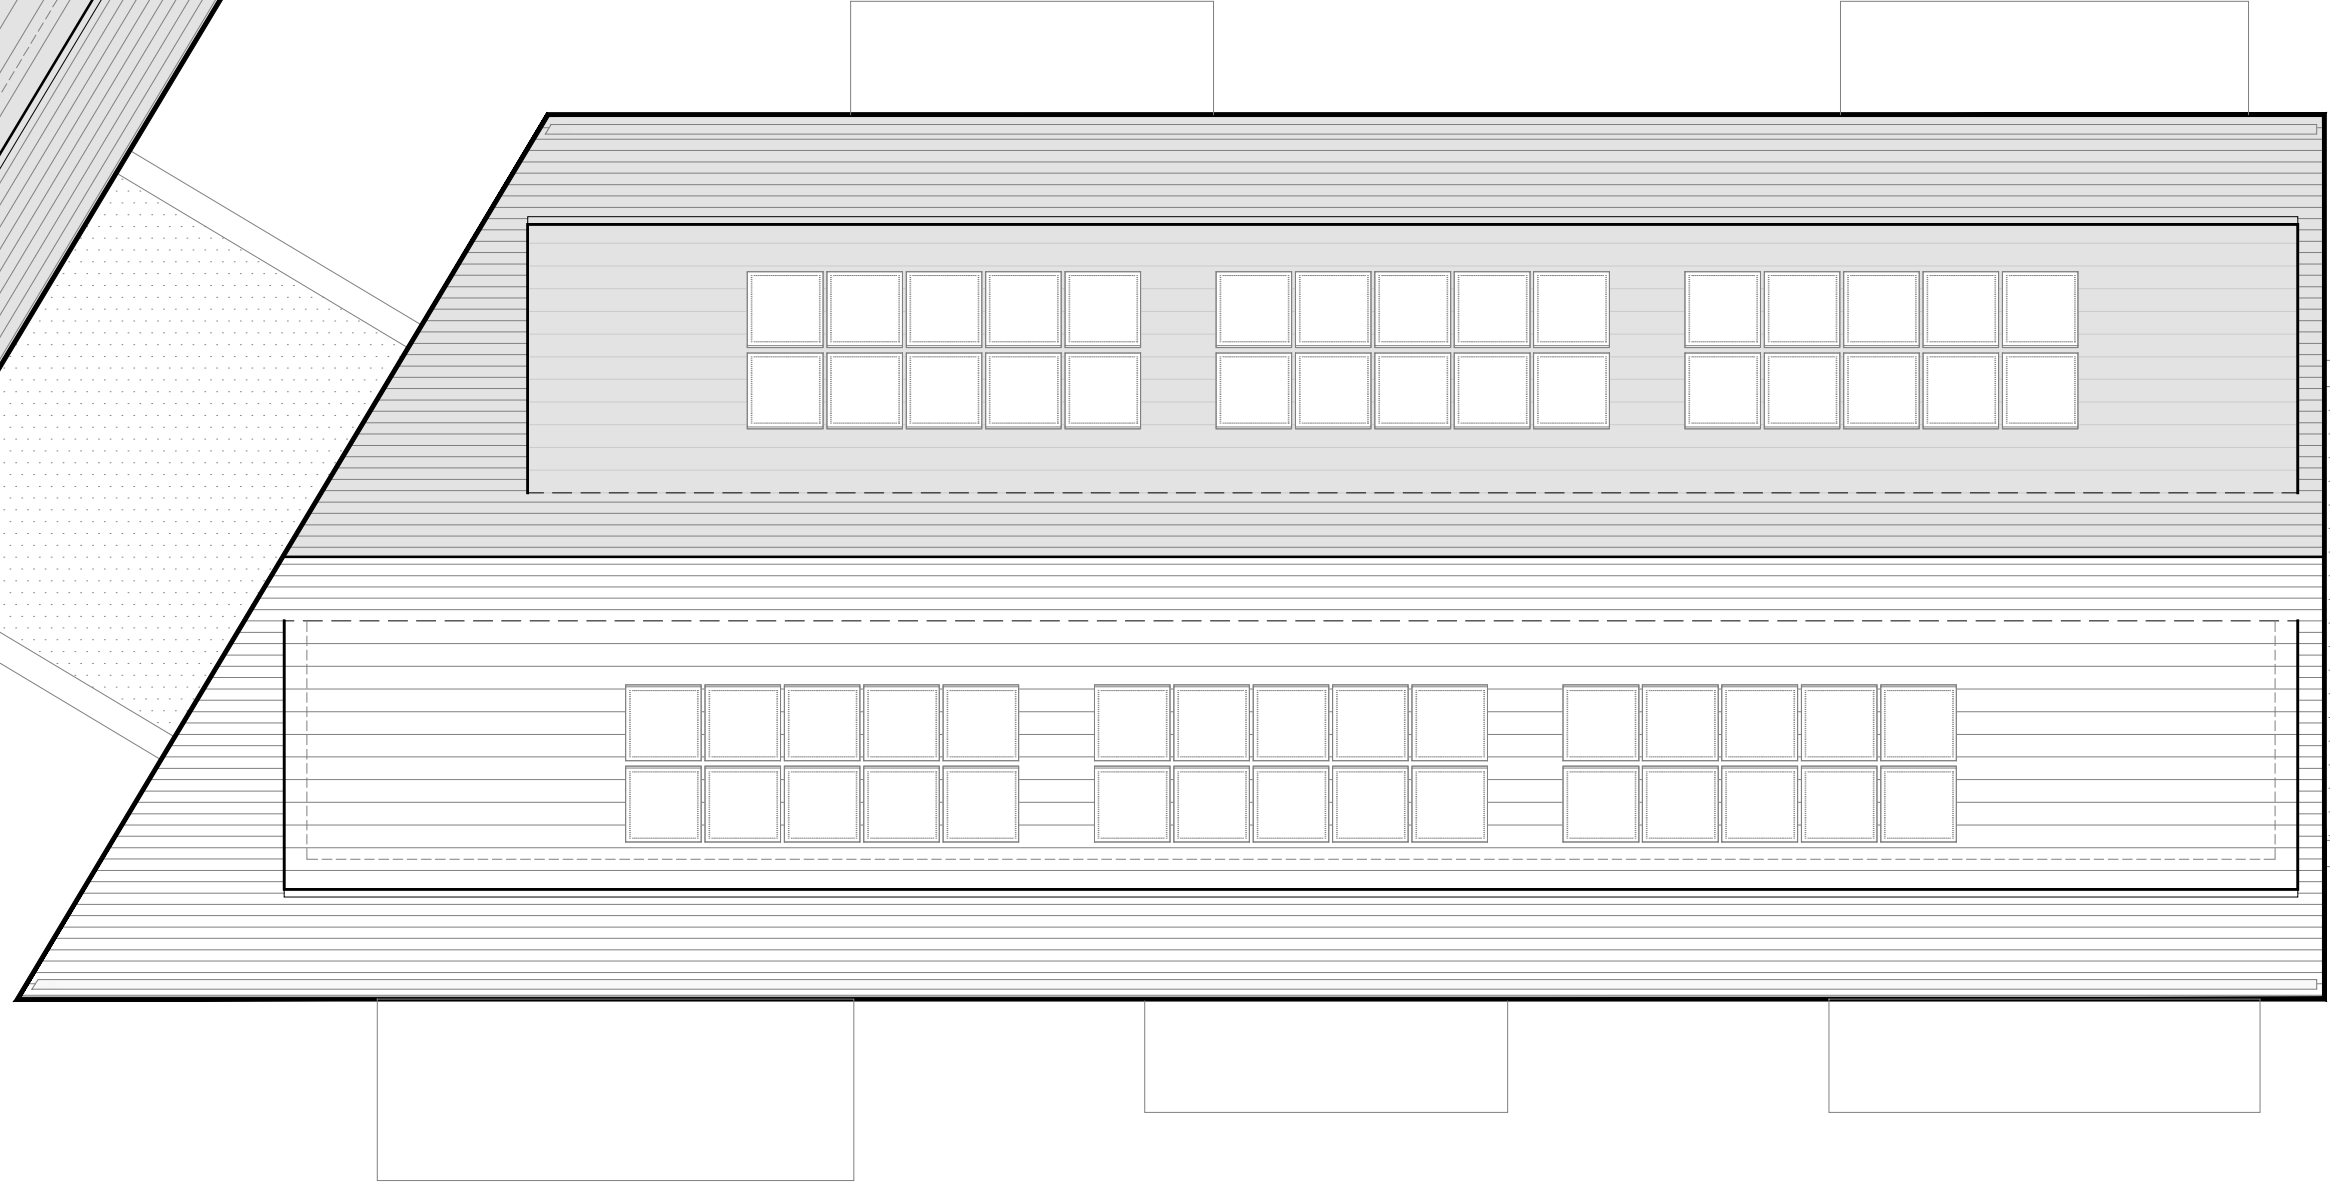

BLOCK B
(for plans, see
drawing 103 & 104)







Proposed Fourth Floor Plan
Scale 1:100
0 1 2 3 4 5M

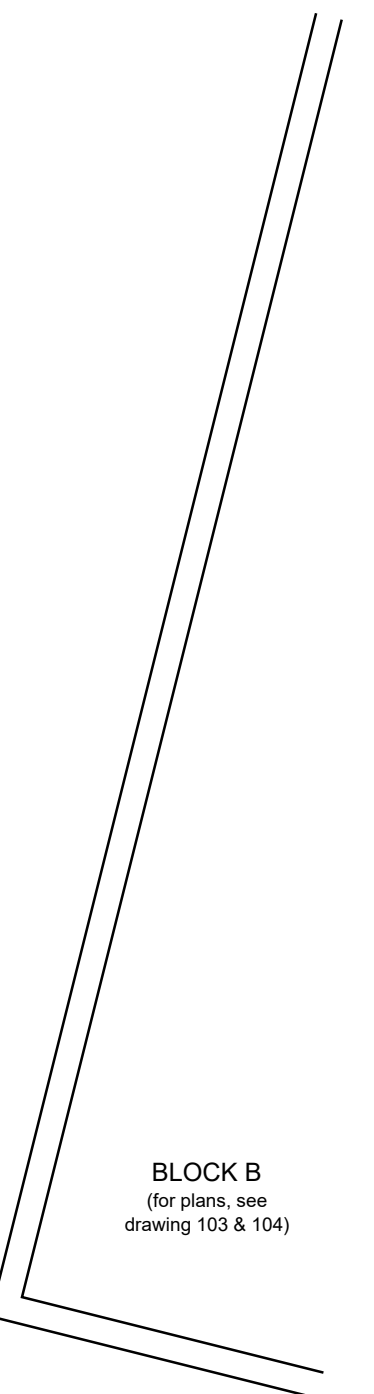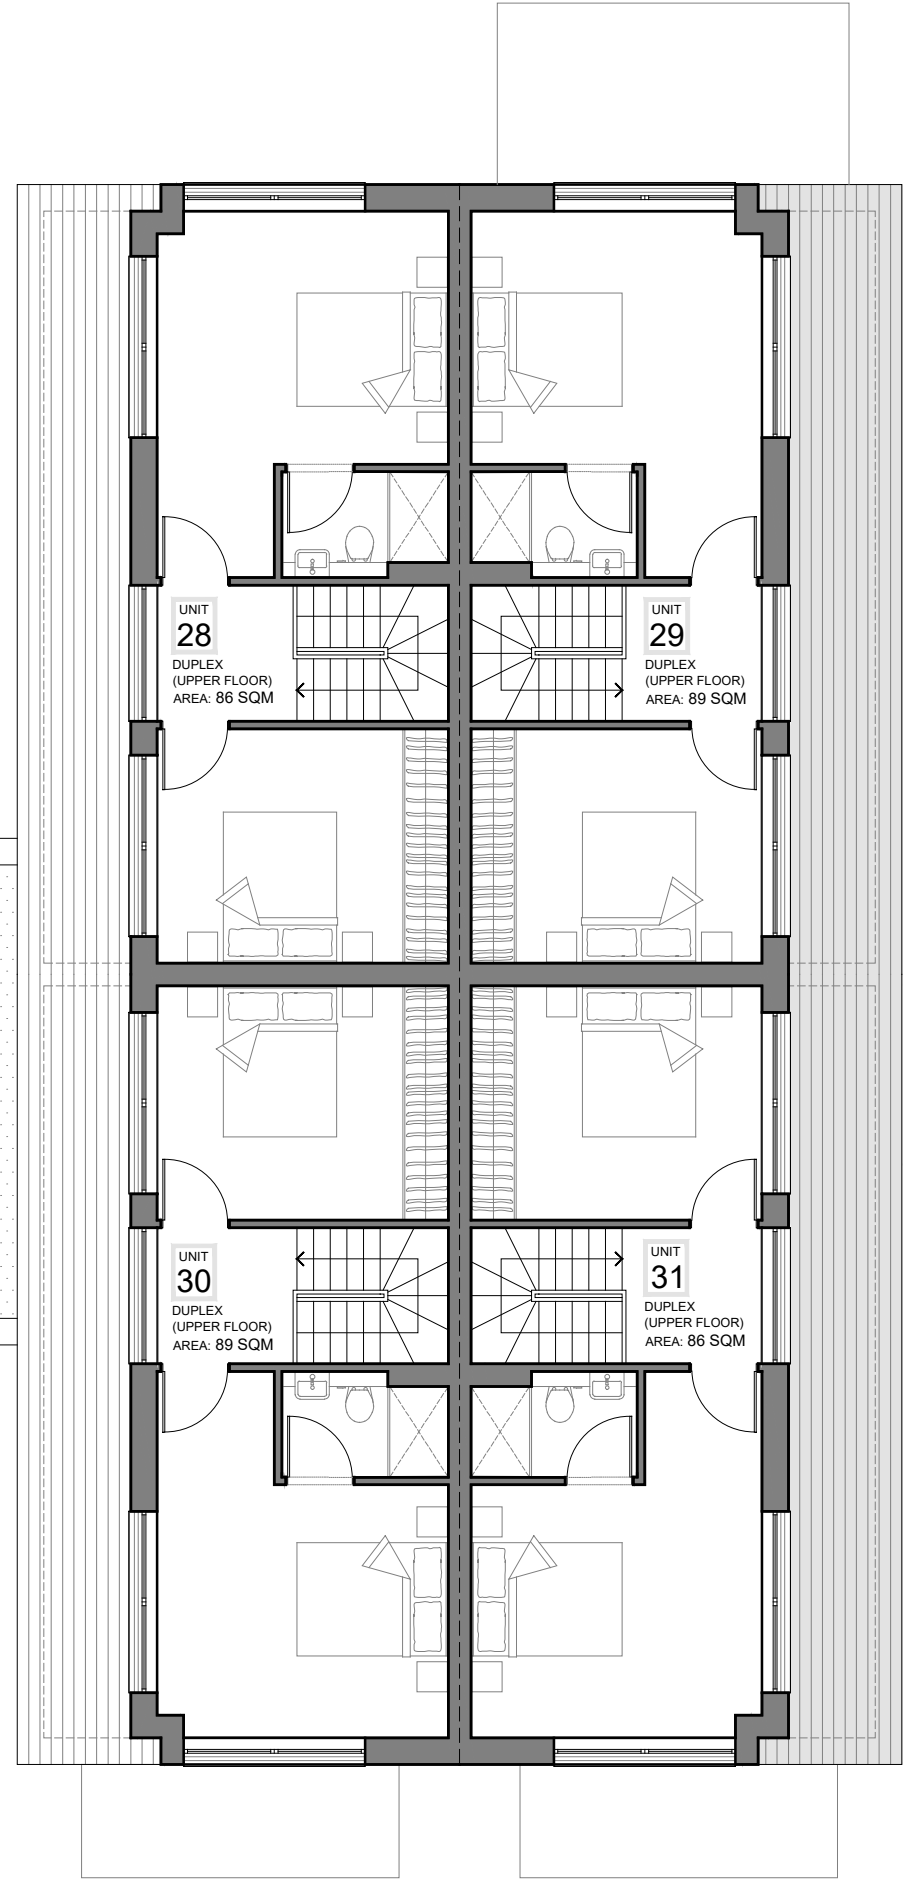

BLOCK B
(for plans, see
drawing 103 & 104)



Proposed Third Floor Plan
Scale 1:100
0 1 2 3 4 5M

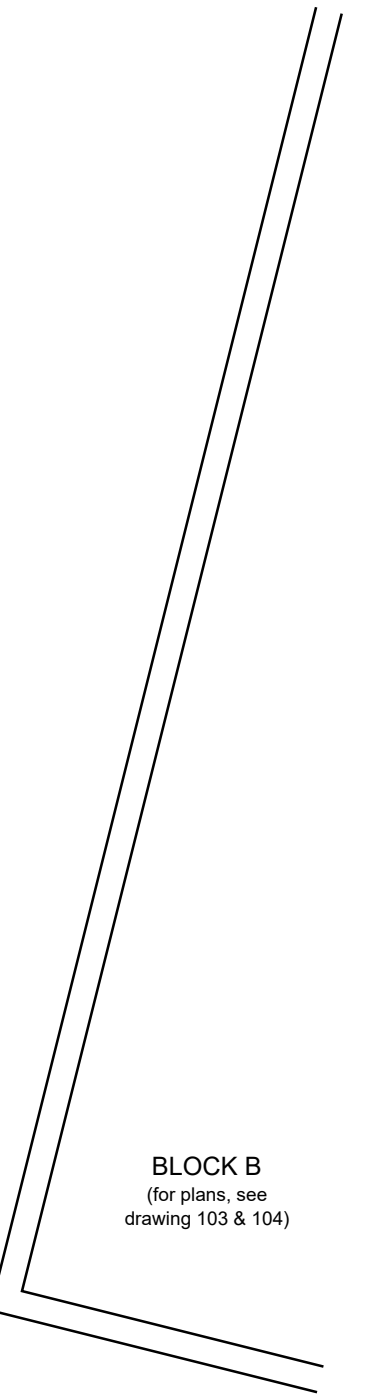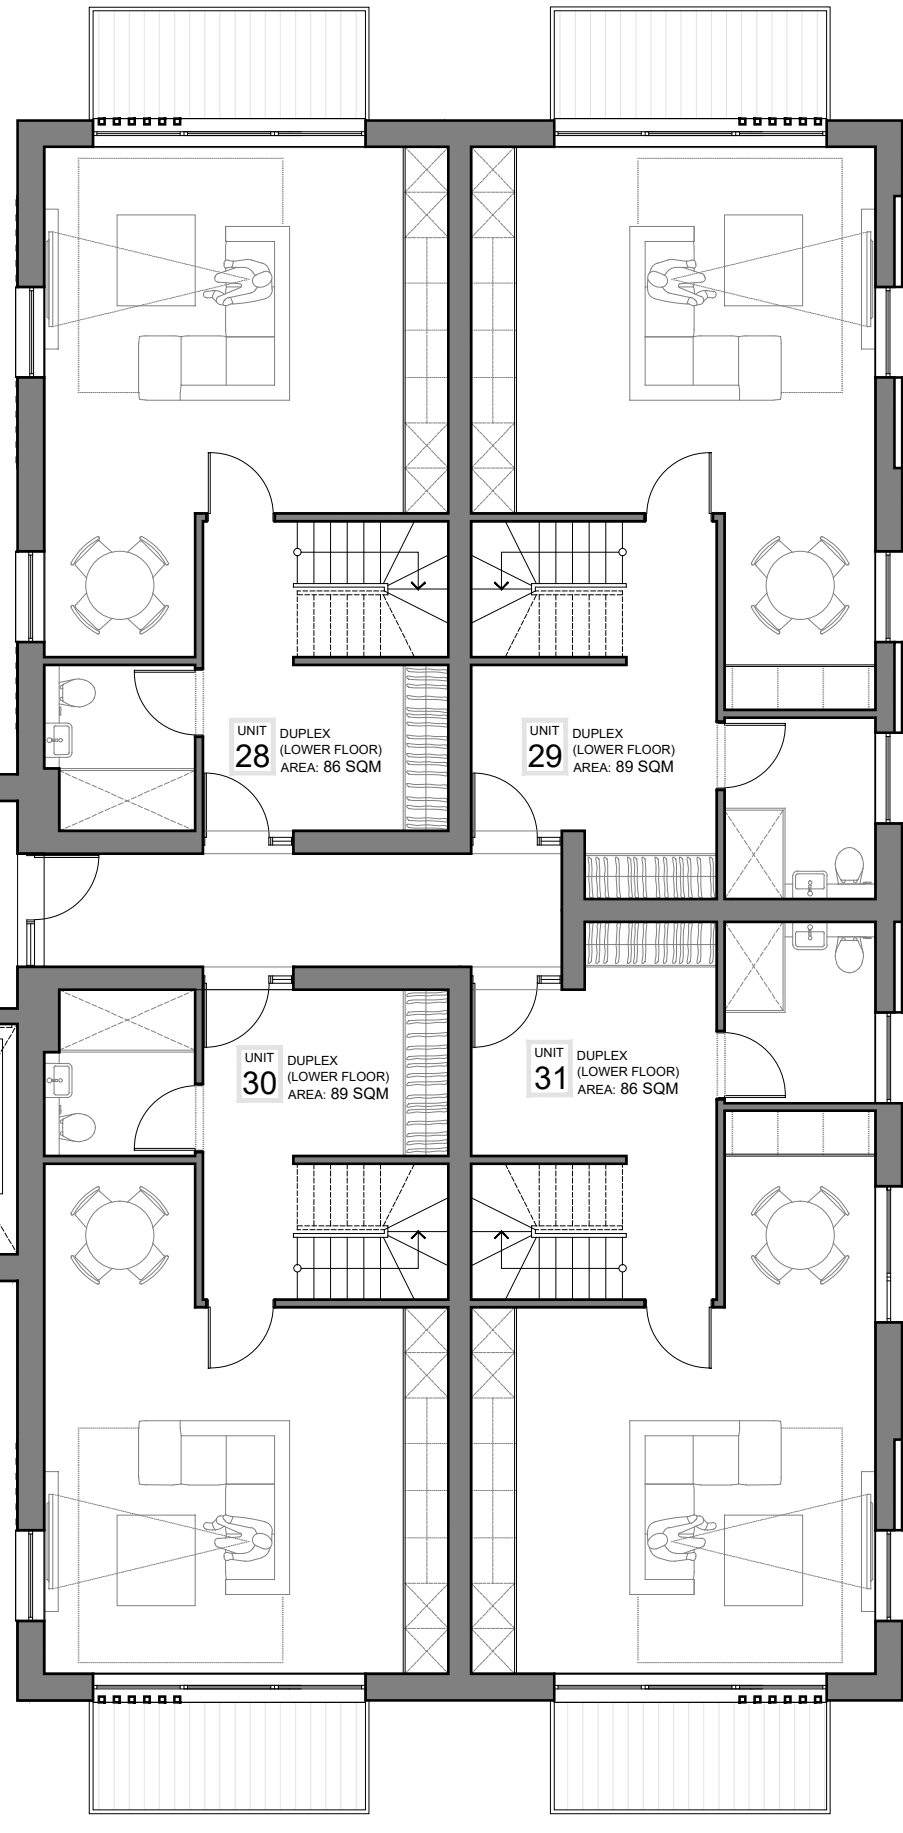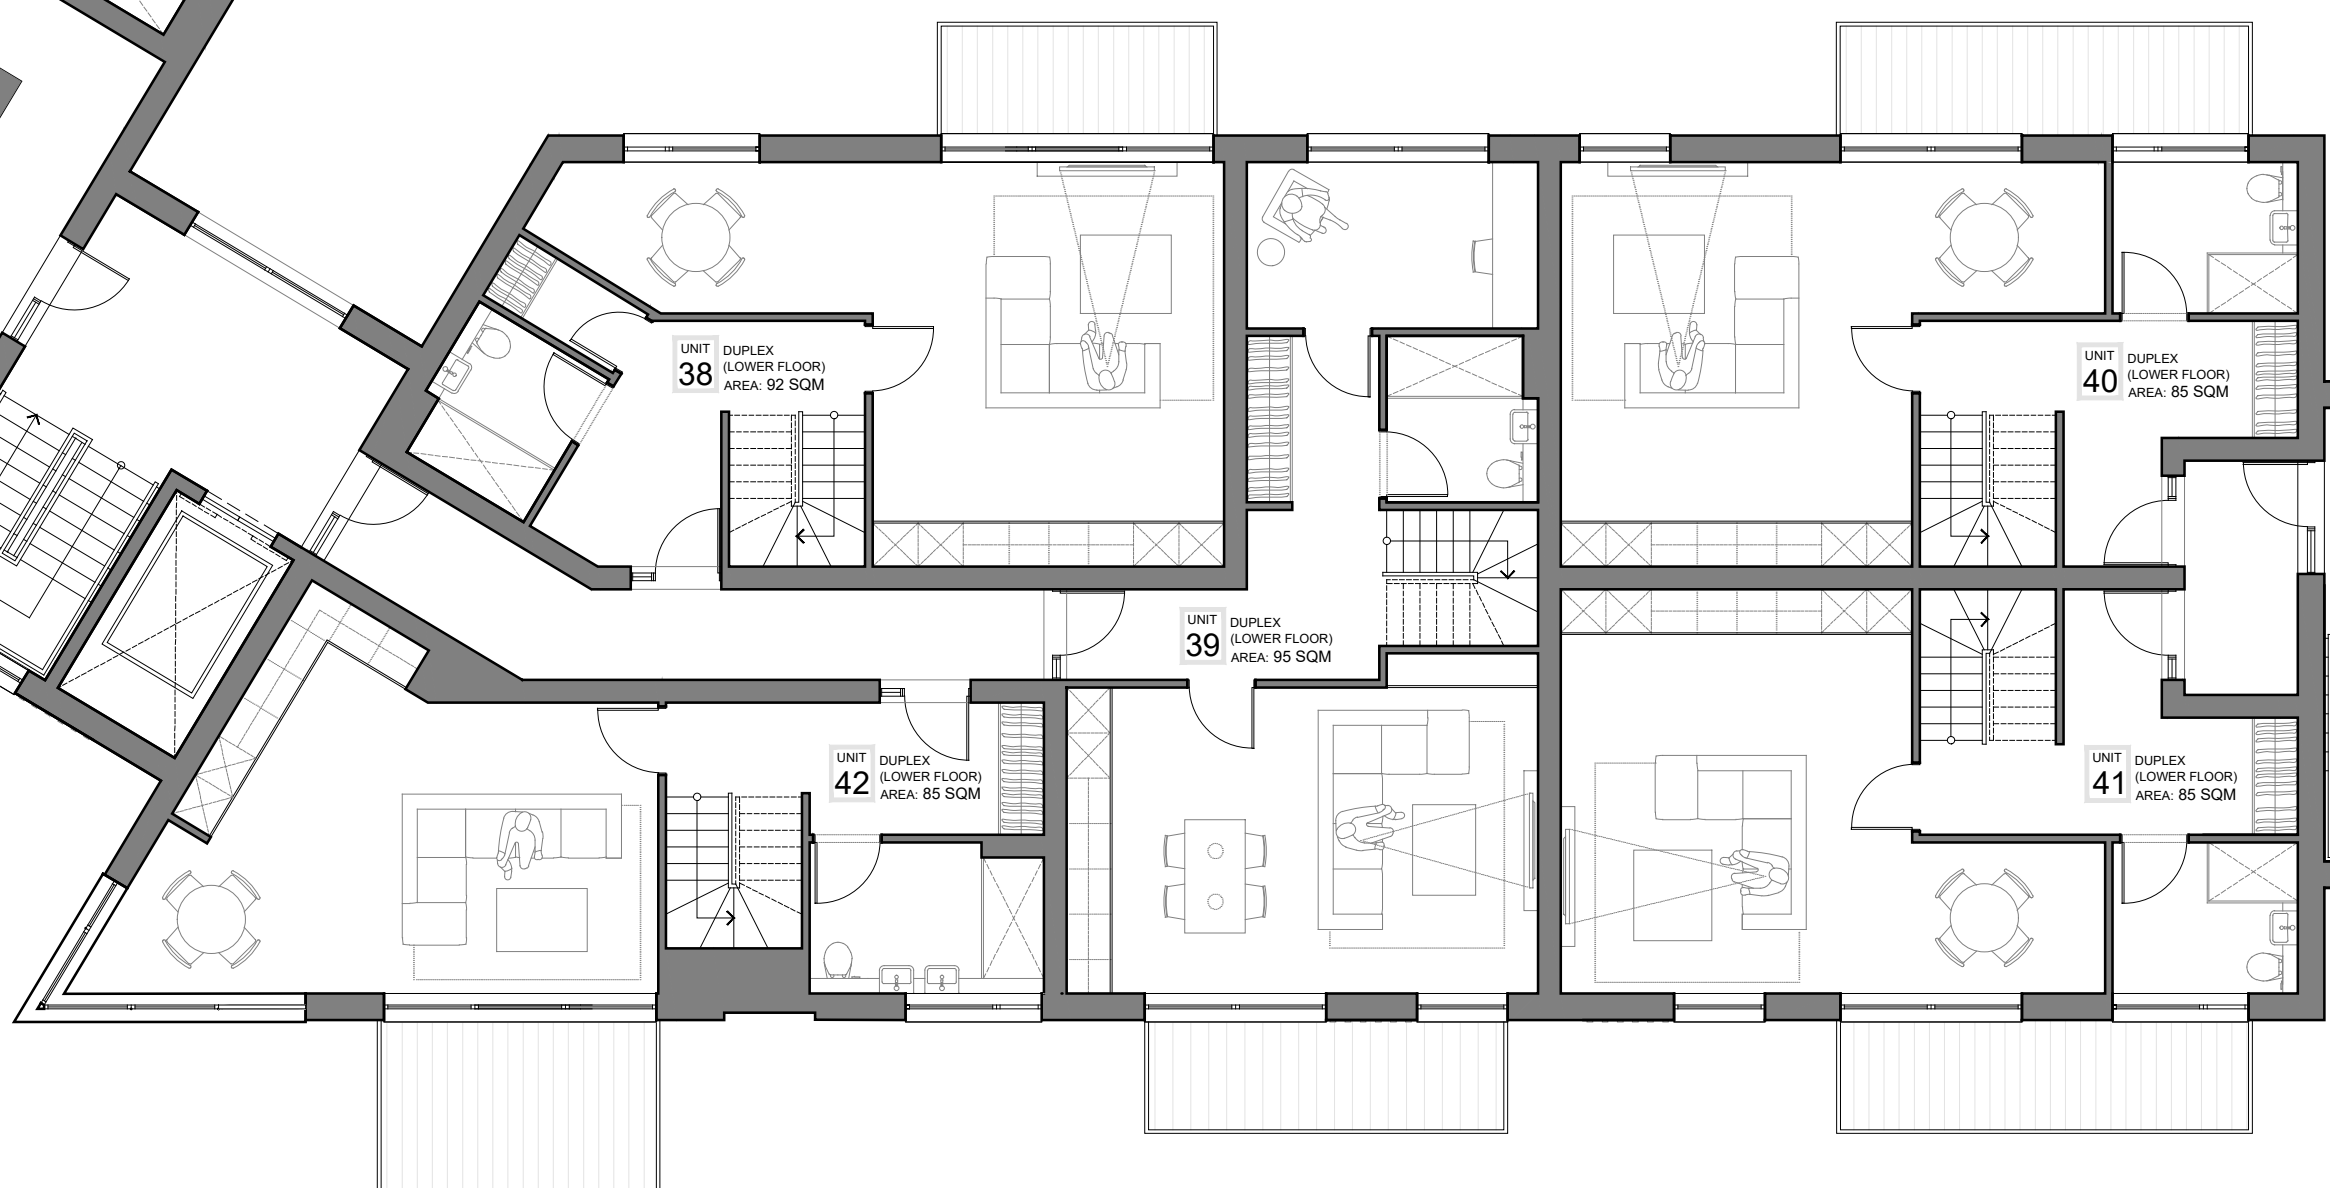 

BLOCK B
(for plans, see
drawing 103 & 104)

A PLANNING SUBMISSION

BL 21.12.19

Hollaway

London, UK
20.068
105
A

Project | FLOUR MILL
ADSFORD
Client | OLIVER DAVIS HOMES
Title | PROPOSED THIRD, FOURTH & ROOF PLAN
Status | PLANNING

Scale/AD | 1:100 Date | NOV 2021 Drawn | RT Csk'd | BL

Project Number
20.068
Drawing Number
105
Revision
A