


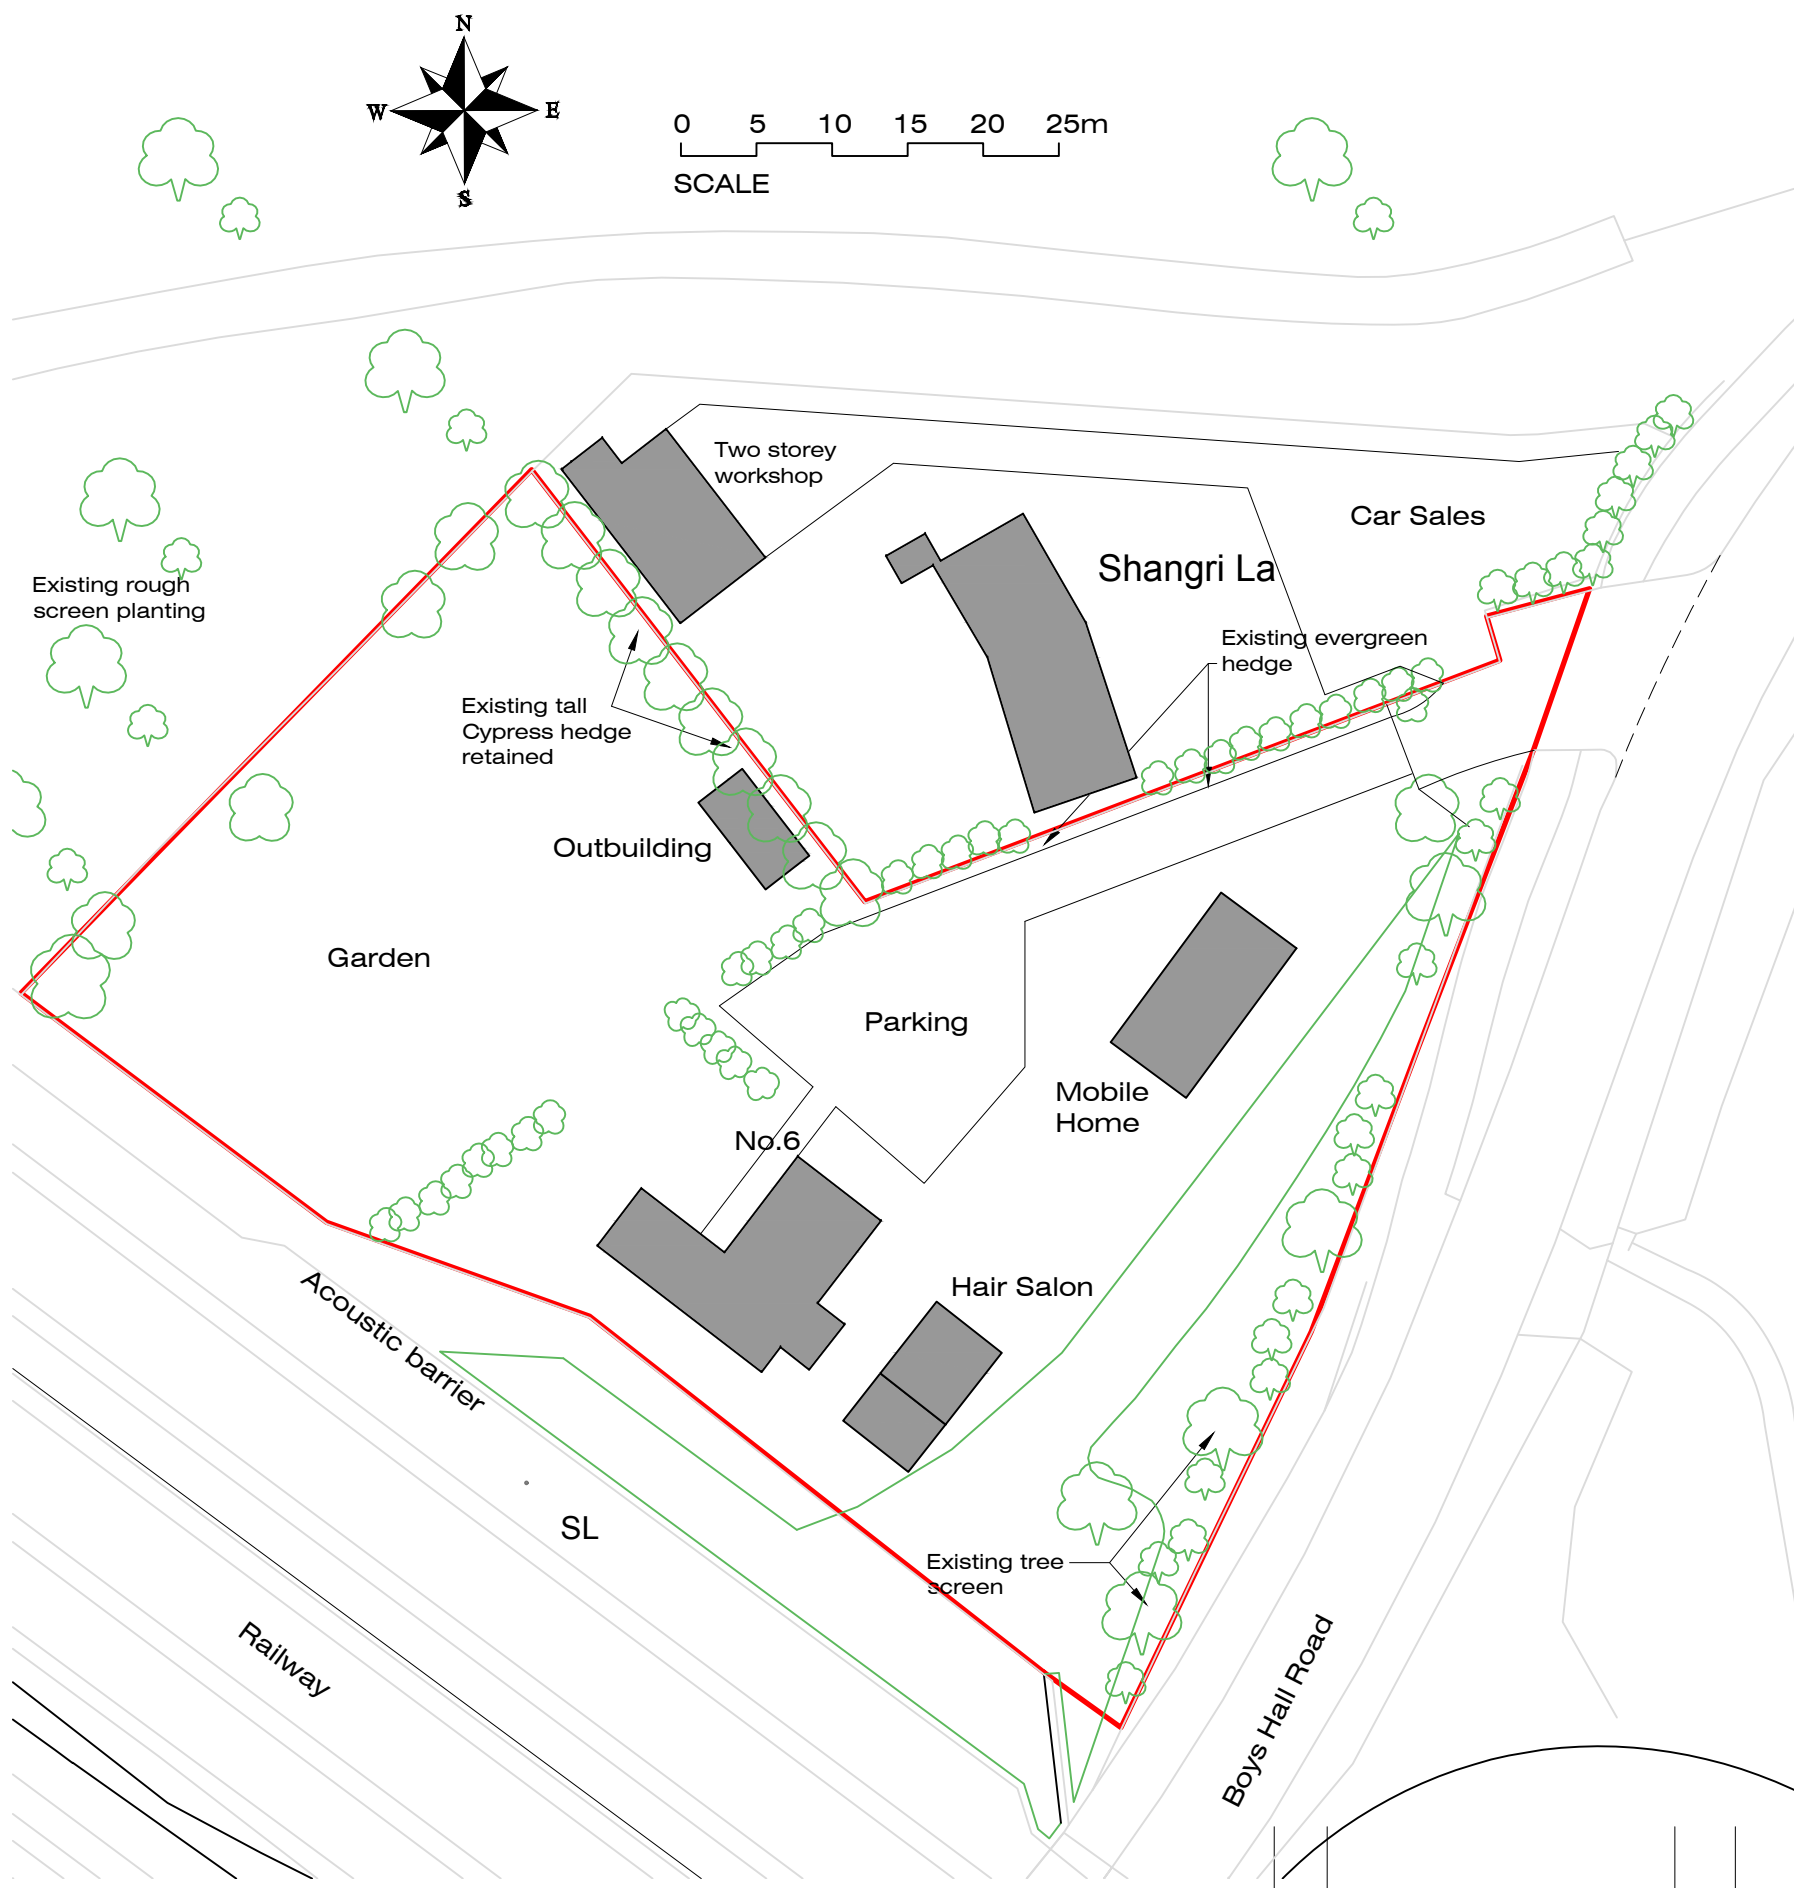

Site Plan 1:500



Location Plan 1:1250

Copyright
 This drawing is the property of Colin Ladd Associates. Its copyright and design content is reserved by them and the drawing is issued on the condition that it is not copied, reproduced, retained or disclosed to any other unauthorised person, either wholly or in part without the consent in writing of Colin Ladd Associates.
 Do not scale this drawing.

Verify all dimensions on site before commencing any work or preparing any shop drawings. Dimensions in mm unless otherwise stated. Report any alterations or omissions to the Architect. This drawing incorporates information from other professions. Colin Ladd Associates cannot accept responsibility for the integrity and accuracy of such information. Any clarification and/or additions that are required appertaining to such information should be sought from the relevant profession or their representative.

Colin Ladd Associates Architects & Designers 8 Haymakers Lane Ashford Kent TN23 4GN Tel: 01233 625538 email: mail@colinladd.com	Client	Mr & Mrs M Luker		Status PLANNING	
				Scale @ A3	Date
				1:500 & 1:1250	Mar 2021
	Project	6 Boys Hall Road Ashford Kent TN24 0LA		Drawn By	Checked By
				CL	
	Drawing Name	LOCATION AND EXISTING SITE PLAN		Drawing No	Revision
				599-04	.

Rev	Details	CL	Name	Date
.	.	.	.	.