



100 80 60 40 20 0 10 20 30 40 50 60 70 80 90 100

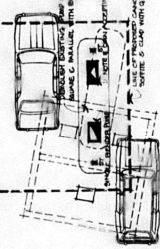

EXISTING BOUNDARY WALL REMAINS TO BE REPAIRED AND USED AS BOUNDARY WALL FOR NEW BUILDING

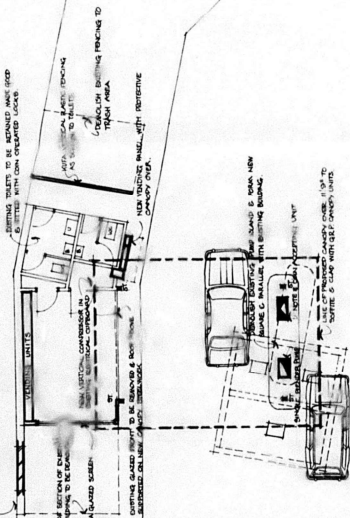

N E W D O V E R R O A D

Project **S & R ROBOT SITE REDEVELOPMENT, ARCHWAY FILLING STATION, NEW DOVER ROAD, CAPEL-LE-FERNE FOLKESTONE, KENT**

Client **SHELL MEX & BP LTD.** Project no **2034**


All work must be carried out in accordance with the requirements of the Building Regulations. The contractors must verify levels & dimensions on the site before commencing any work or preparing shop drawings.

Scale **1/8" = 10'** Drawn by **CDH** Checked by **CDH** Date **1 6 72**

JENKINS & GOSBY Architects & Surveyors
18-20 Mill Street Maidstone Kent
OMA - 2 - 51375

Details **LAYOUT PLAN.**


Photocopy copy to **P 1 2000 72**

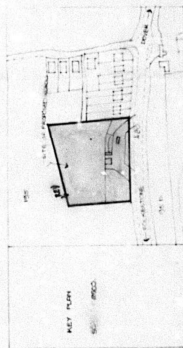

SCALE 1:500

BOOK PLAN

SCALE 1:500

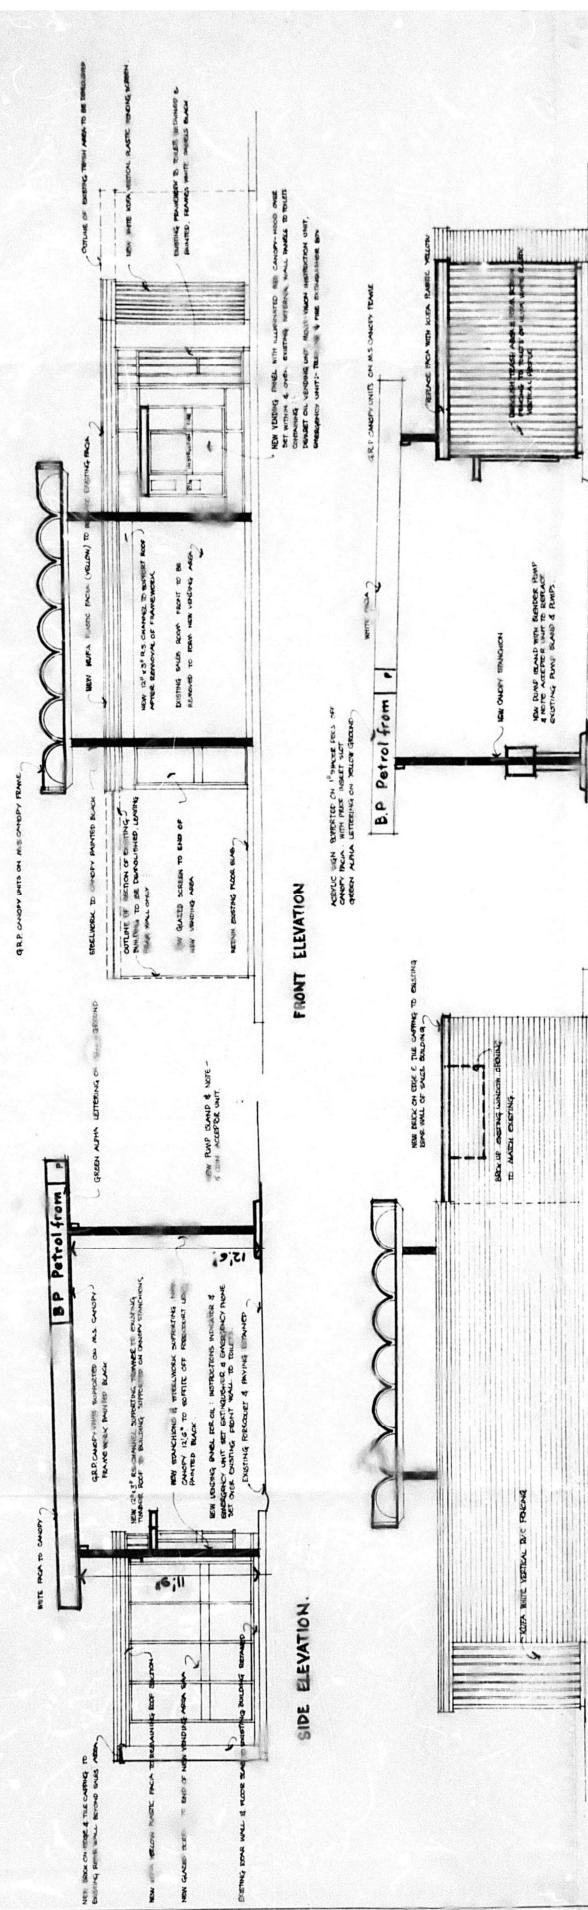


FRONT ELEVATION

SIDE ELEVATION

REAR ELEVATION

project	B.P. ROBOT SITE REDEVELOPMENT. ARCHWAY FILLING STATION NEW DOWN ROAD, CABLE-LE-PEPINE FOURSTONE, KENT.		
client	SHELL MEX & BP LTD	project no	24
All work must be carried out in accordance with the requirements of the Building Regulations. The contractors must verify levels & dimensions on the site before commencing any work or preparing shop drawings.			
scale	1/8" = 1'0"	drawn by	CDH
		checked by	
		date	1 6
JENKINS & GOSBY Architects & Surveyors 18-20 Mill Street Maidstone Kent OMA - 2 - 51375			
details	ELEVATIONS		
photocopy copy to		drawing no	P 2 2184 7


Scale = 1/8" = 1'-0"

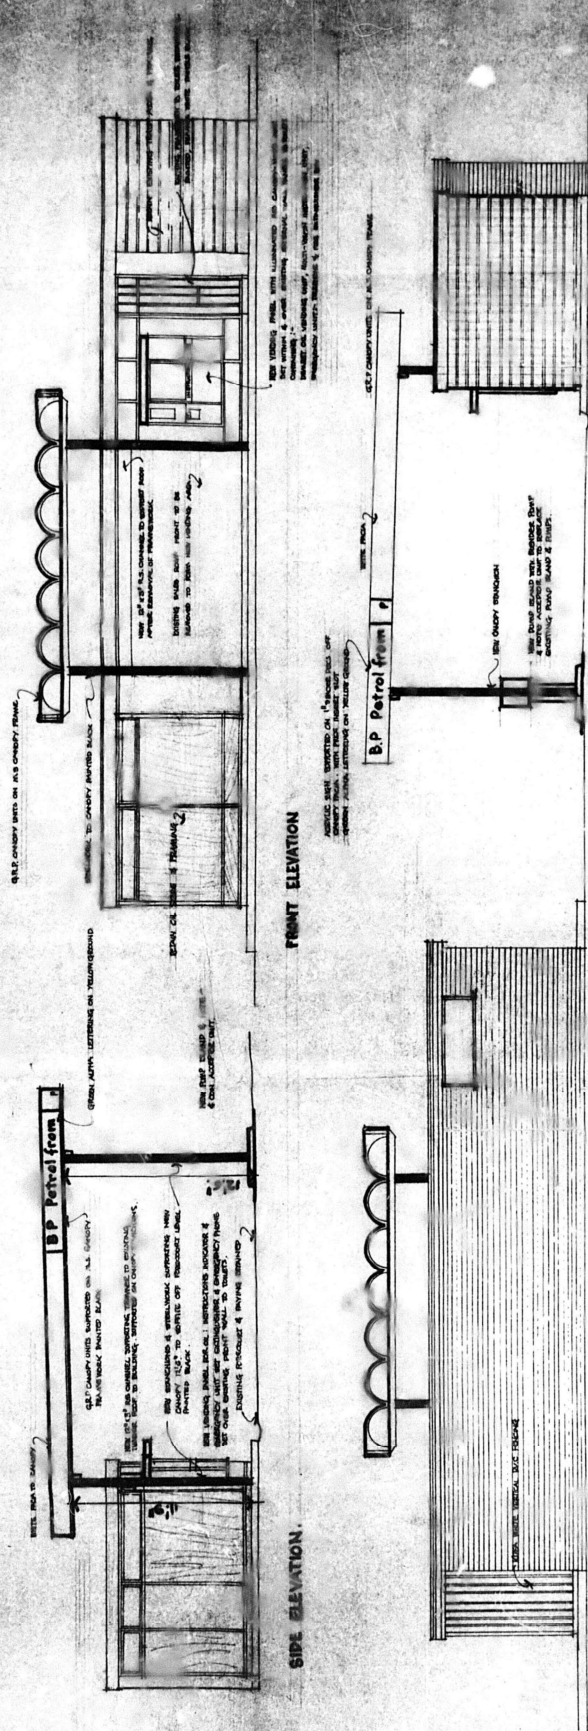




SIDE ELEVATION

REAR ELEVATION


project	BP Petrol Station	drawn by	checked by	date
client	SMALL AREA 4' x 12'	drawn by	checked by	date
All work must be carried out in accordance with the requirements of the Building Regulations. The contractor must verify levels & dimensions on the site before commencing any work preparing shop drawings.				
scale	1/8" = 1'-0"	drawn by	checked by	date
JENKINS & GOSBY Architects & Surveyors 18-20 Mill Street, Middlesbrough, Cumbria CMA - 2 - 81378				
details	1/8" = 1'-0"	drawn by	checked by	date
photocopy sent to				

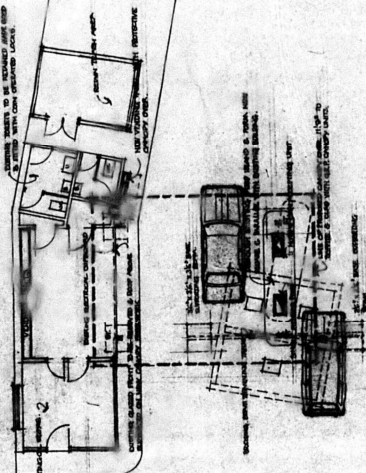

CAR PARKING.

   

N E W D O V E R R O A D.

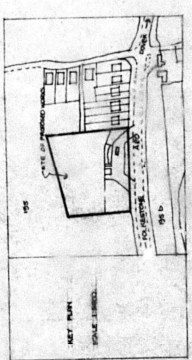

scale	drawn by	checked by	date
1/4" = 12'	ODM.		1 6 72

JENKINS & GOSBY
Architects & Surveyors
18-20 Mill Street Maidstone Kent
OMA-2-51375

details	LANDRUT PLAN.
	A. JAMES LAMAR.

photocopy to	drawing no
	17 17 17 17 17