
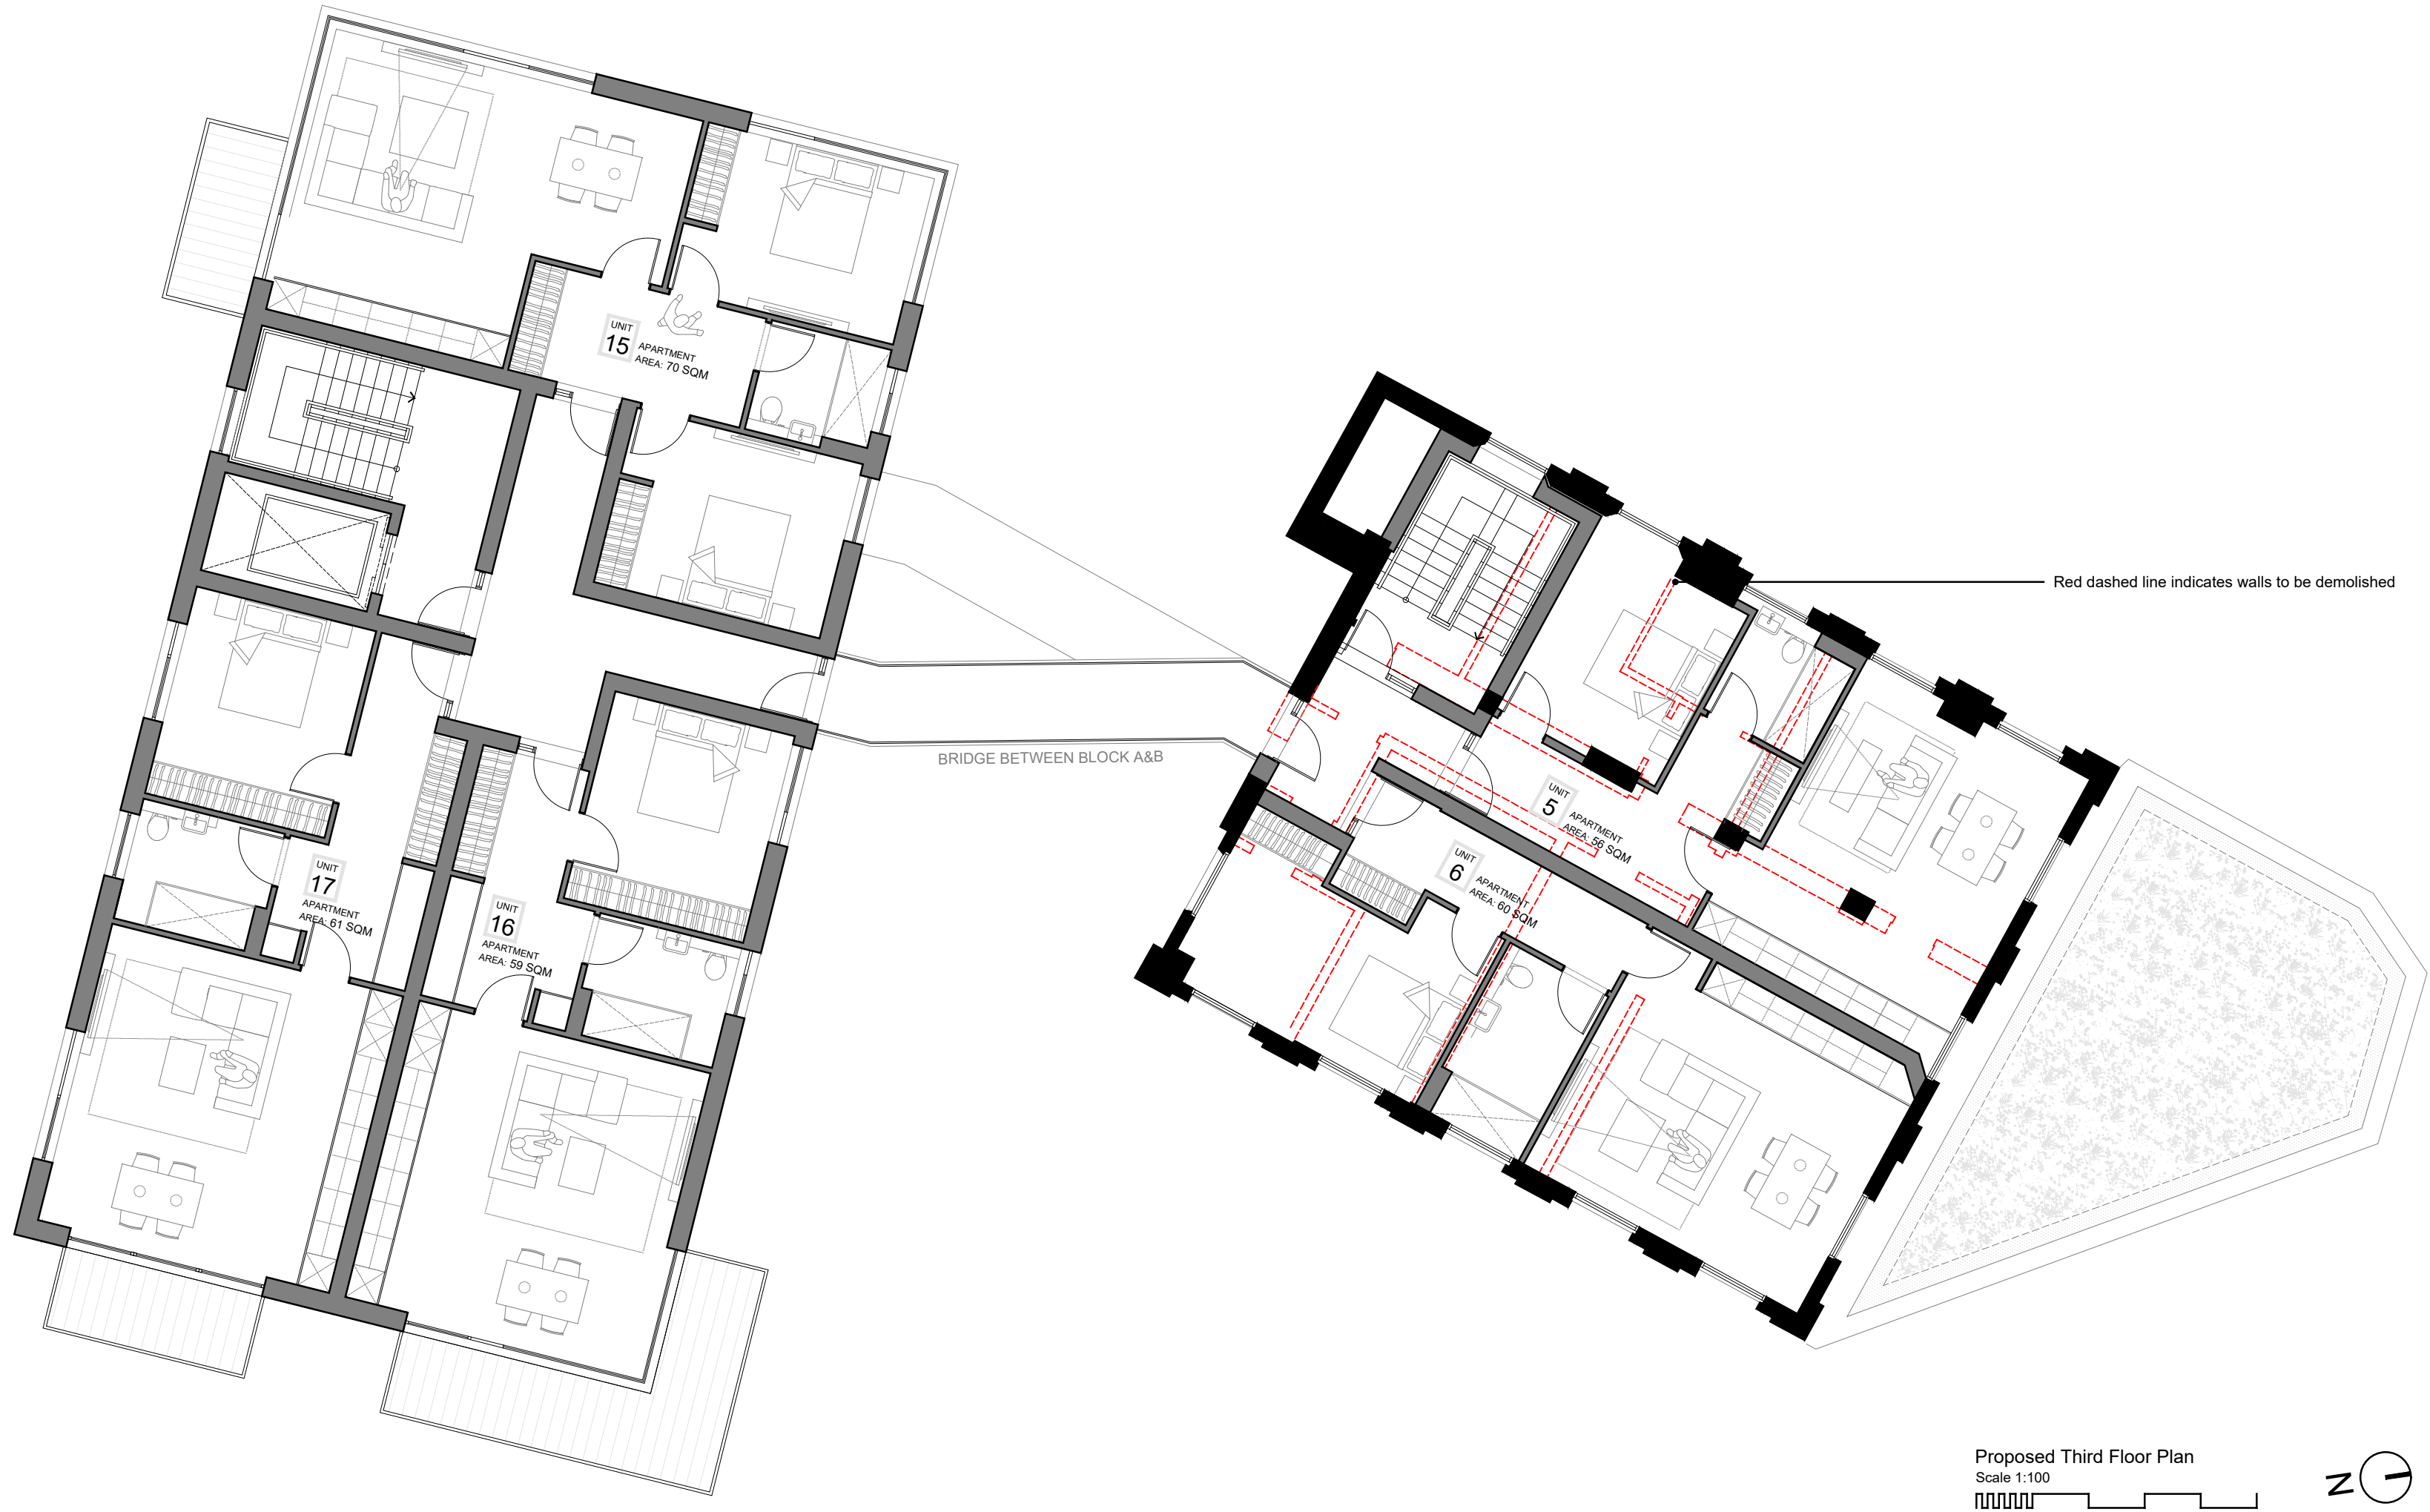
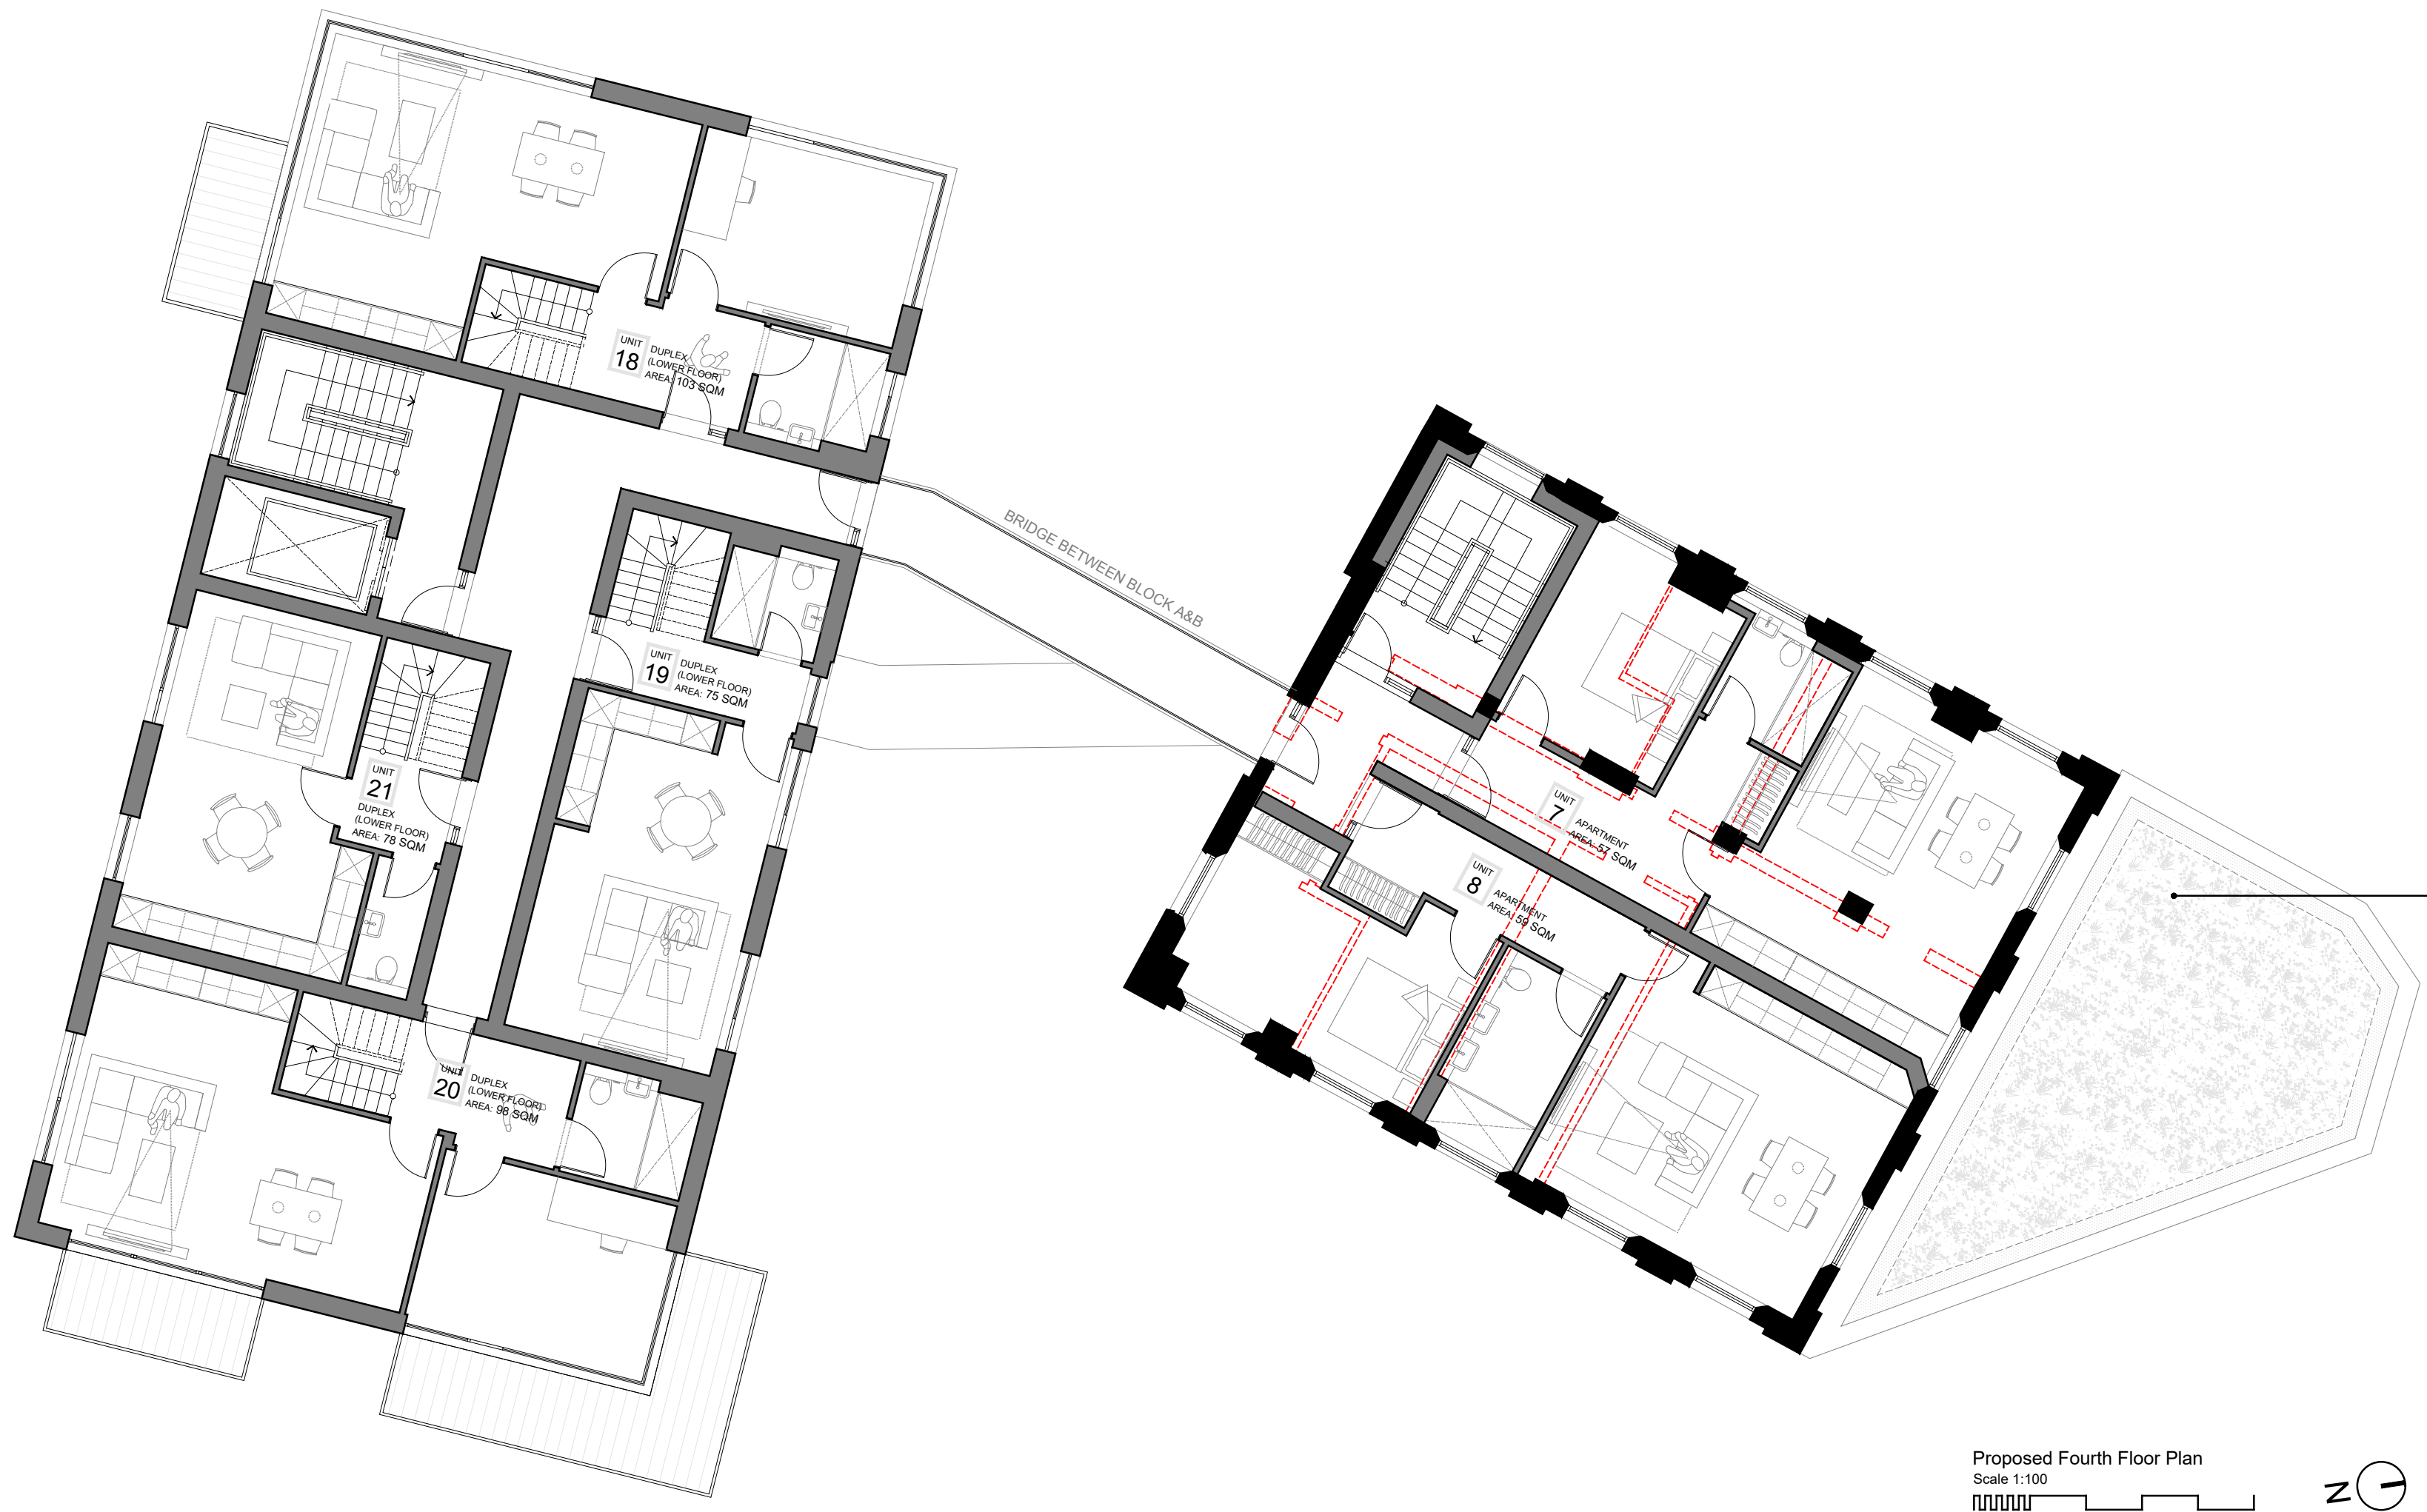
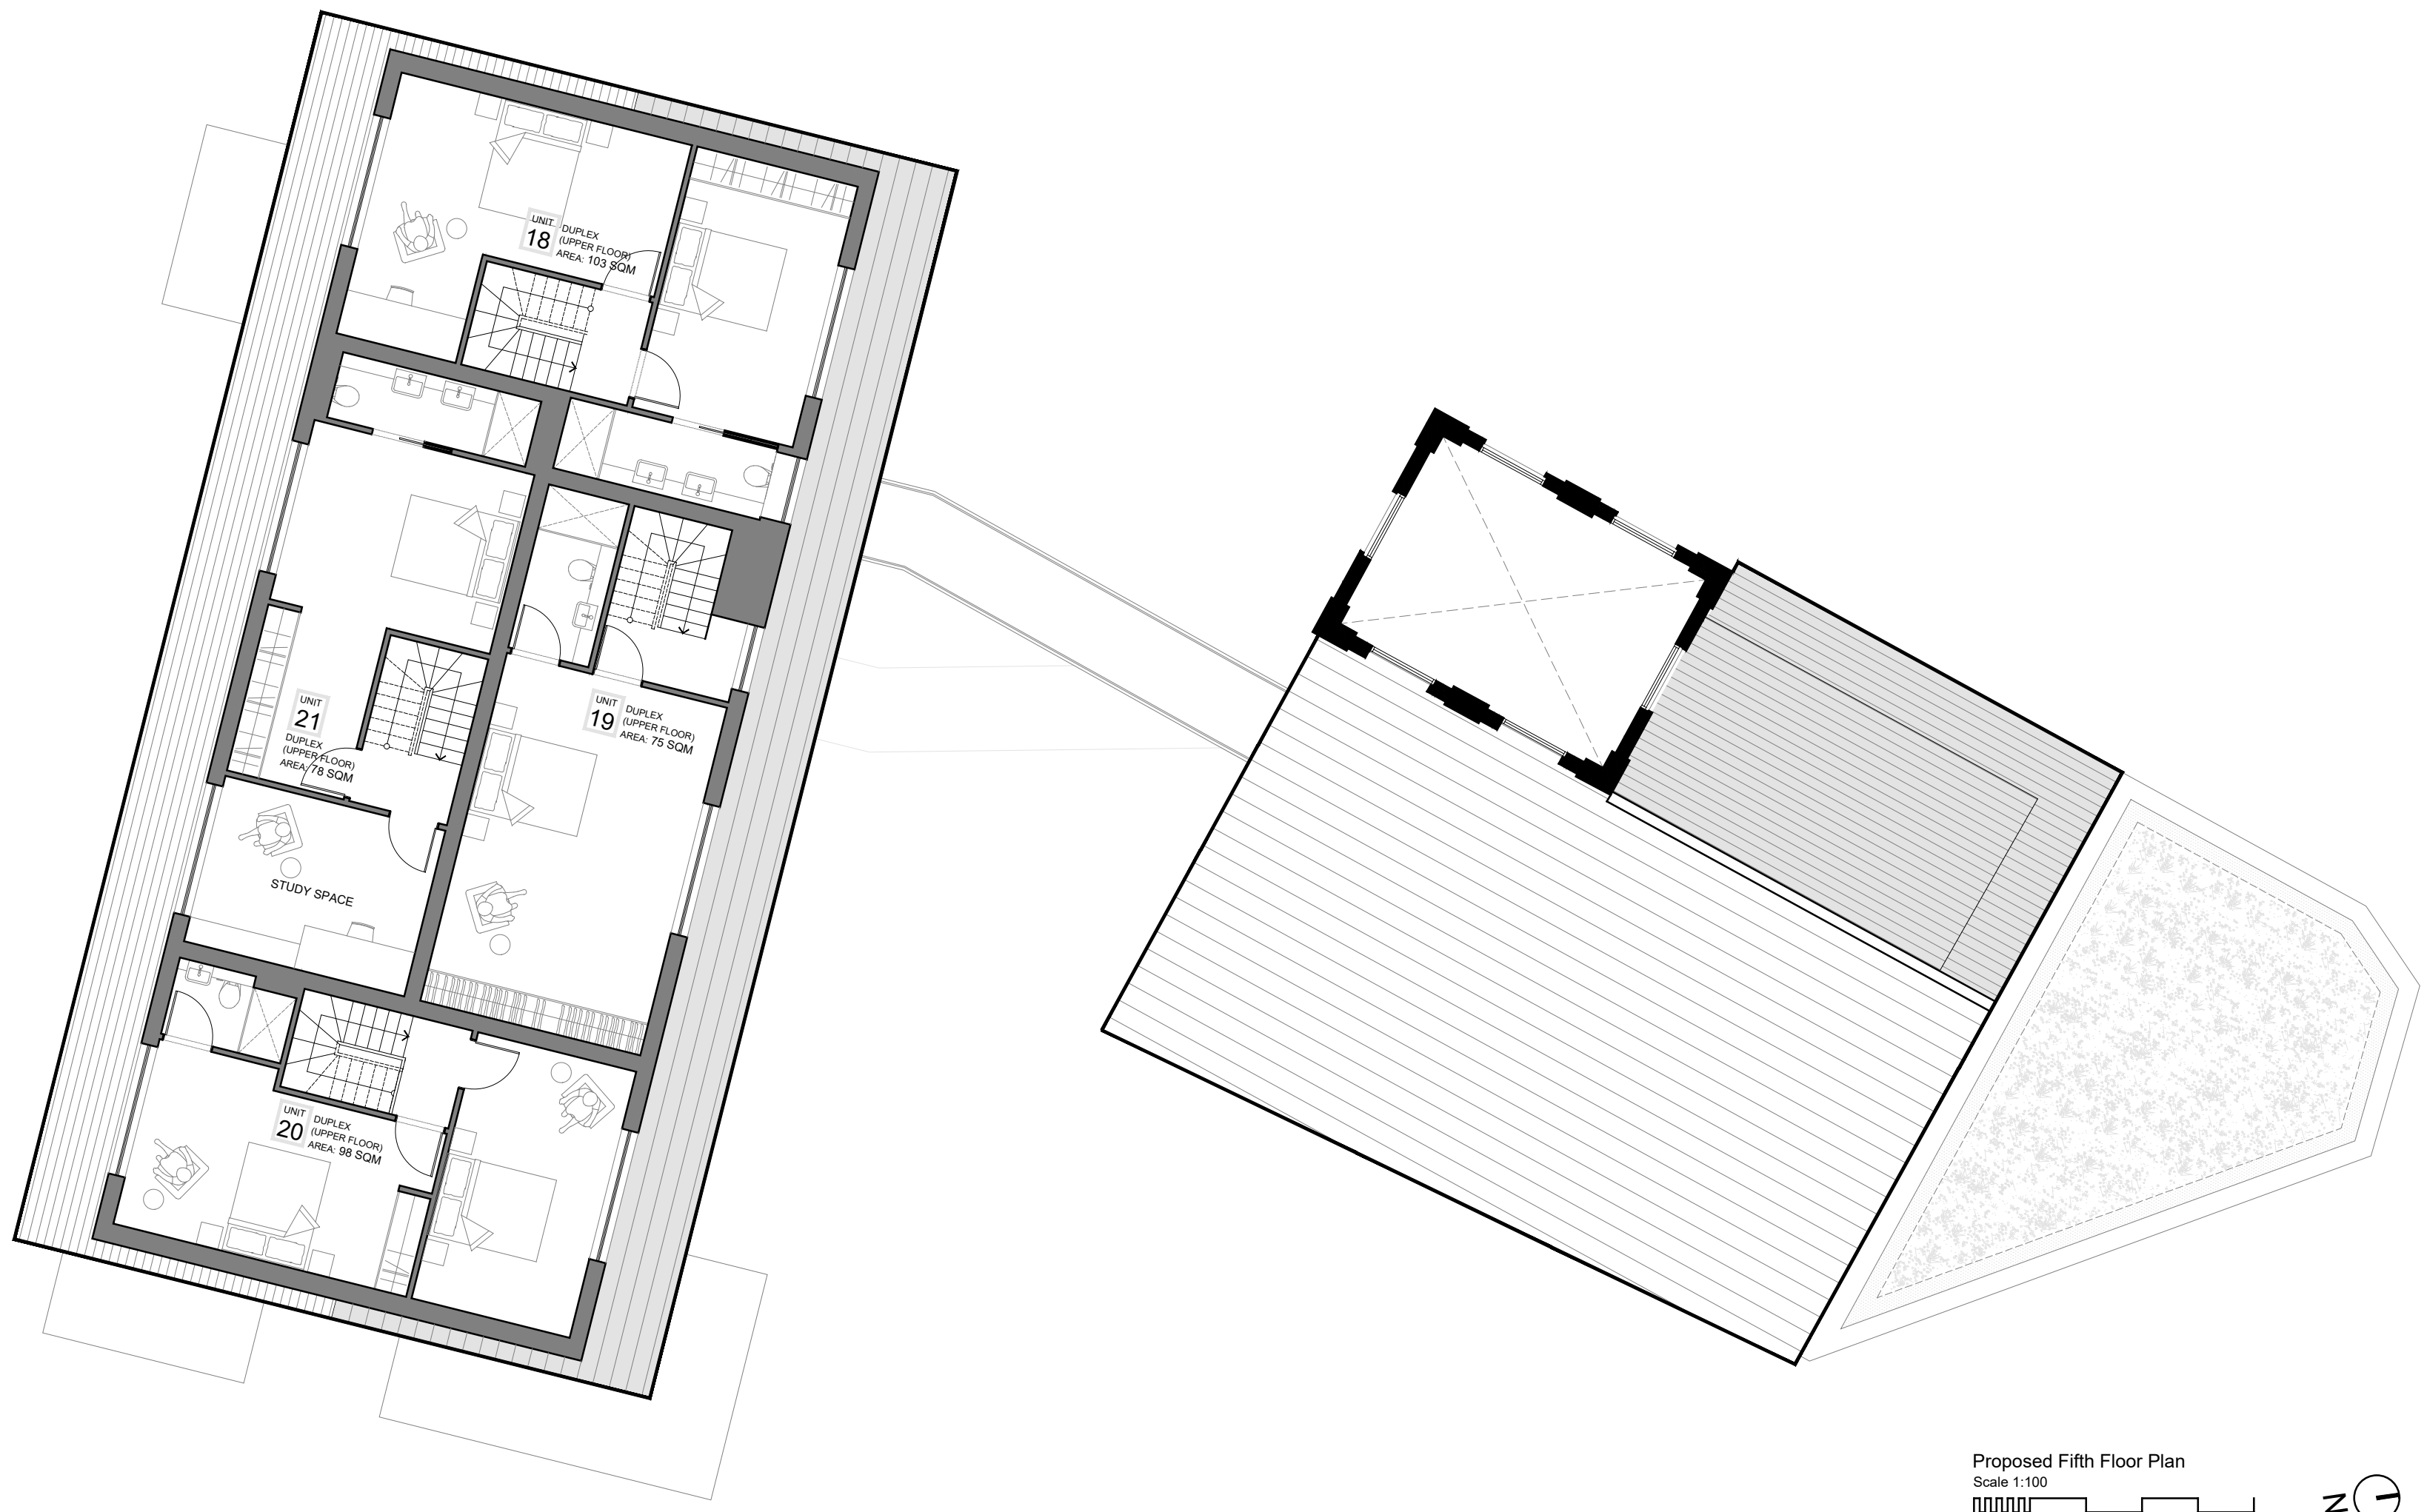


BLOCK C
(for plans, see
drawing 105 & 106)

BLOCK C
(for plans, see
drawing 105 & 106)

BLOCK C
(for plans, see
drawing 105 & 106)

BLOCK C
(for plans, see
drawing 105 & 106)

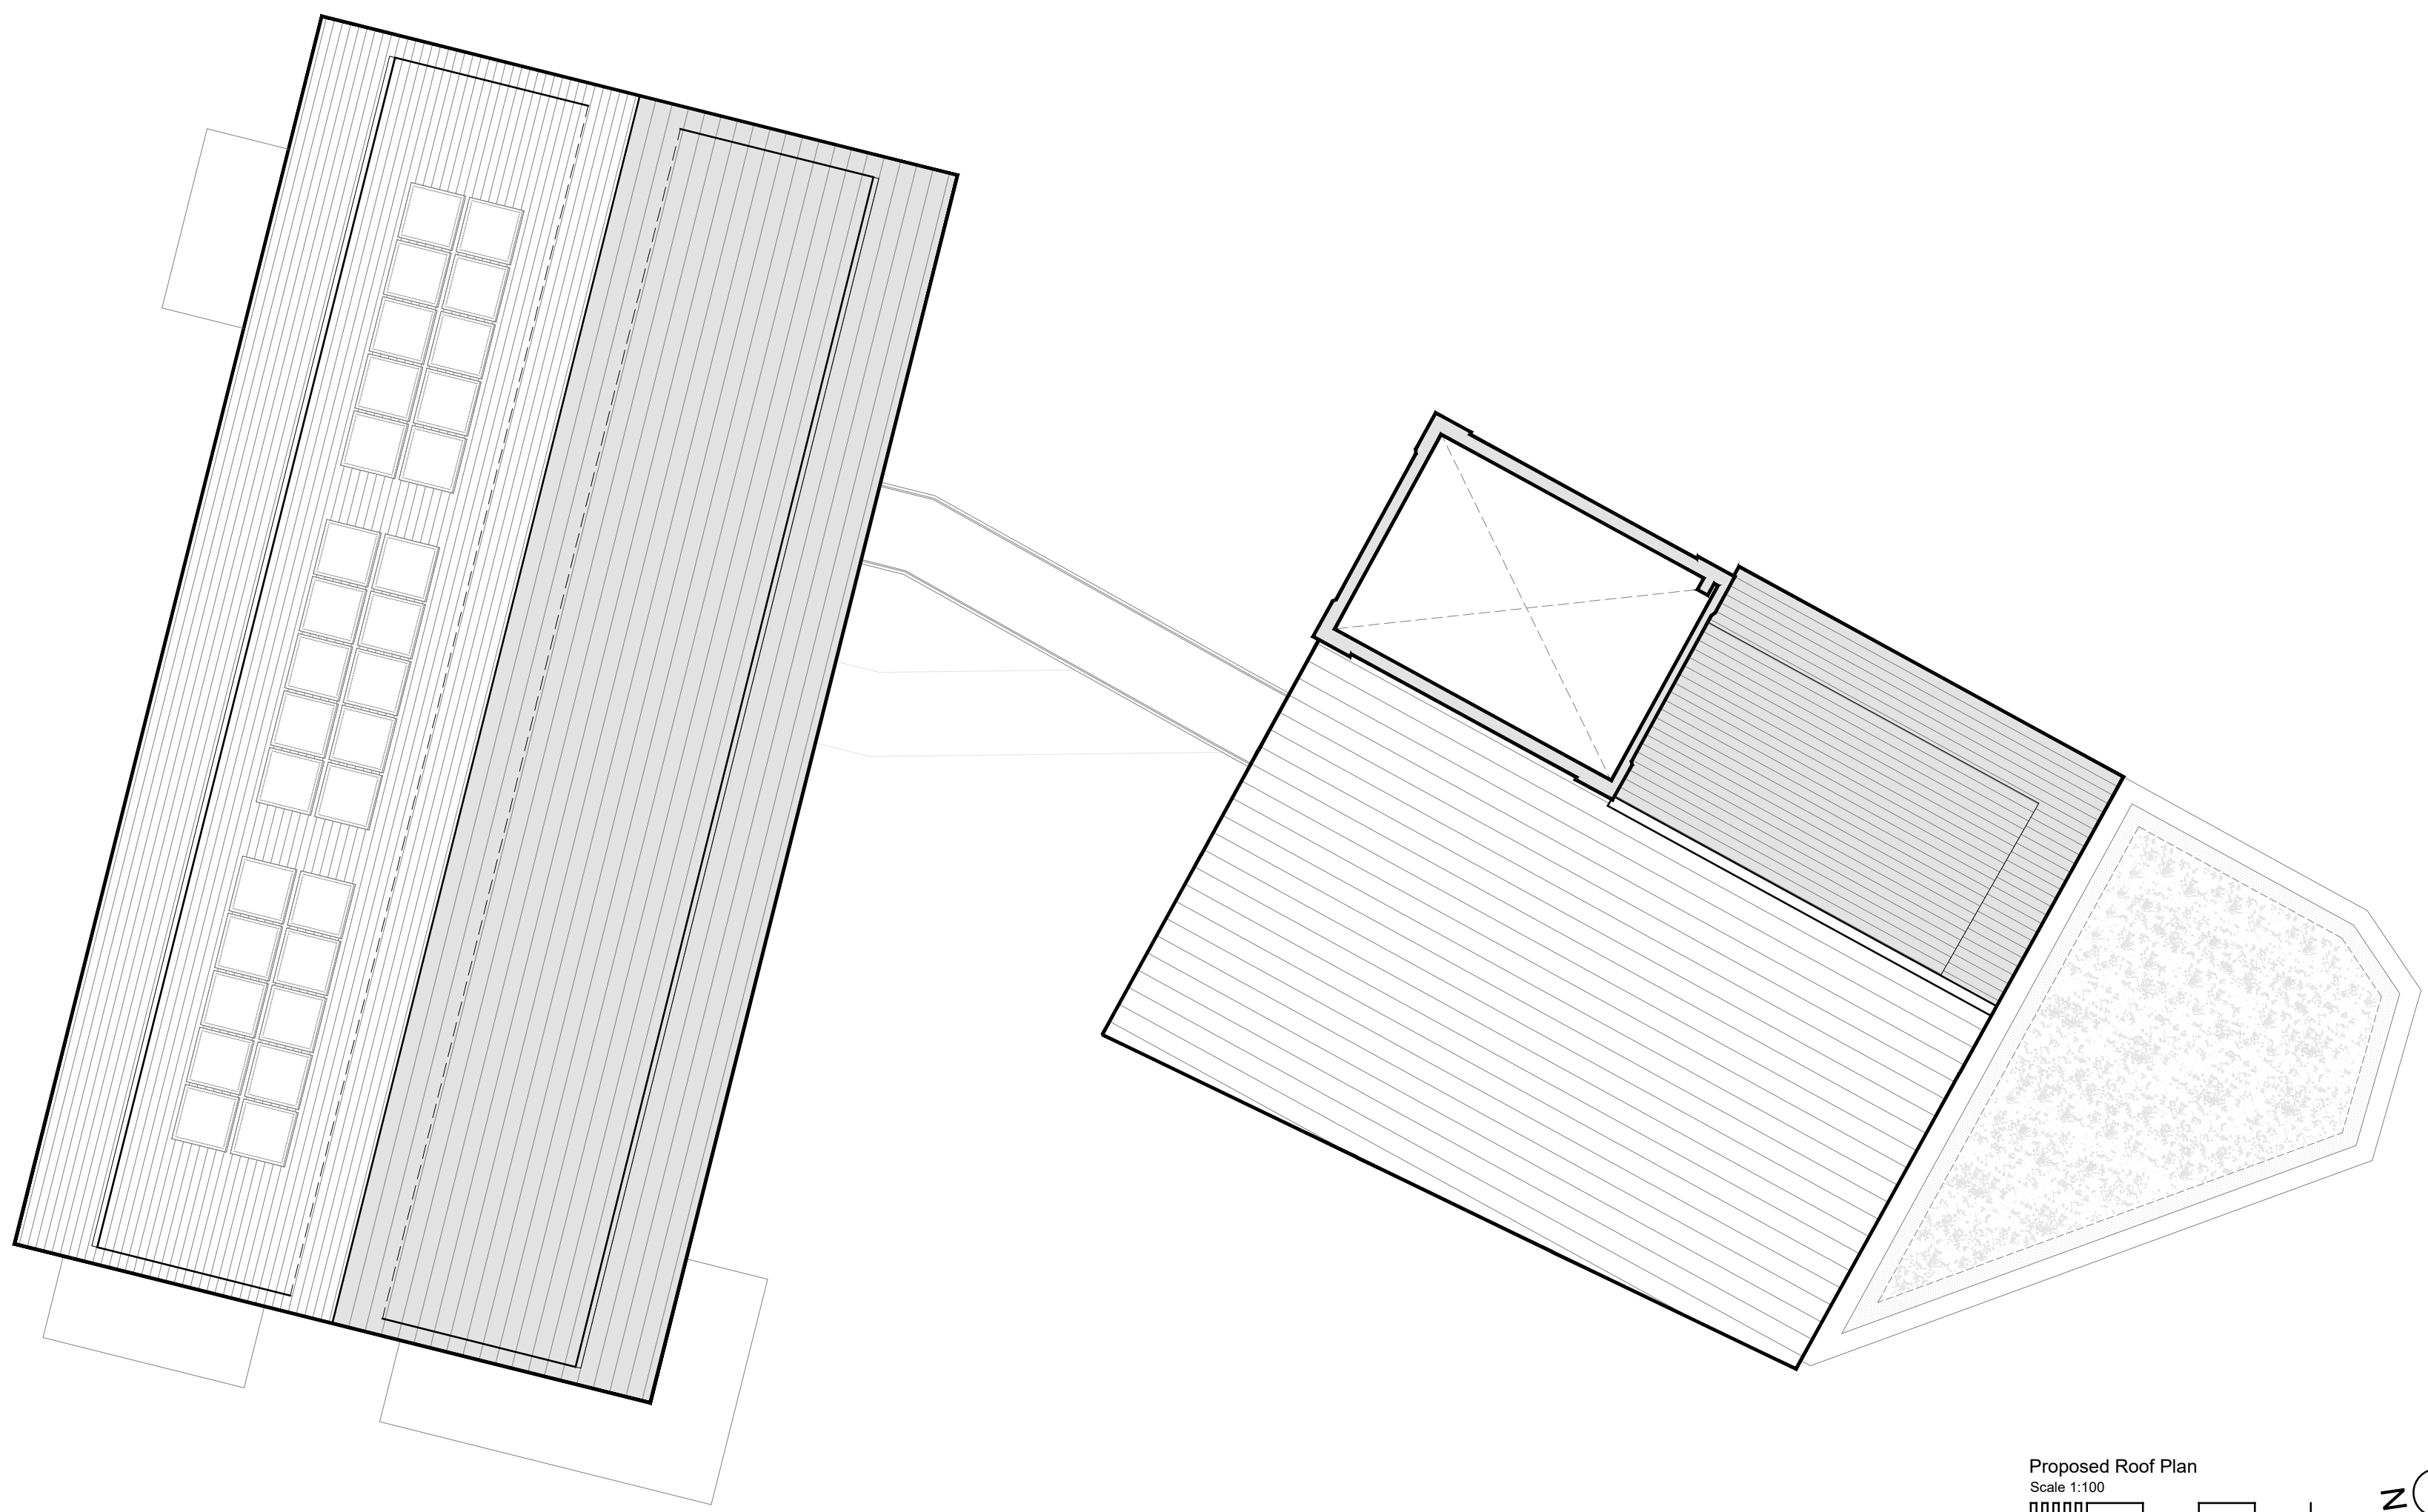

A PLANNING SUBMISSION
B MINOR INTERNAL ADJUSTMENTS TO APARTMENTS

Existing building elements to be demolished

Hollaway

Project | FLOUR MILL
ASHFORD

Client | OLIVER DAVIS HOMES

Title | PROPOSED THIRD, FOURTH, FIFTH & ROOF PLAN

Status | PLANNING

Project Number | 20.068
Drawing Number | 103
Scale | A0 | 1:100
Date | NOV 2021
Drawn | RT
Ck'd | B.L.

Page Number | 103
Page Title | B