



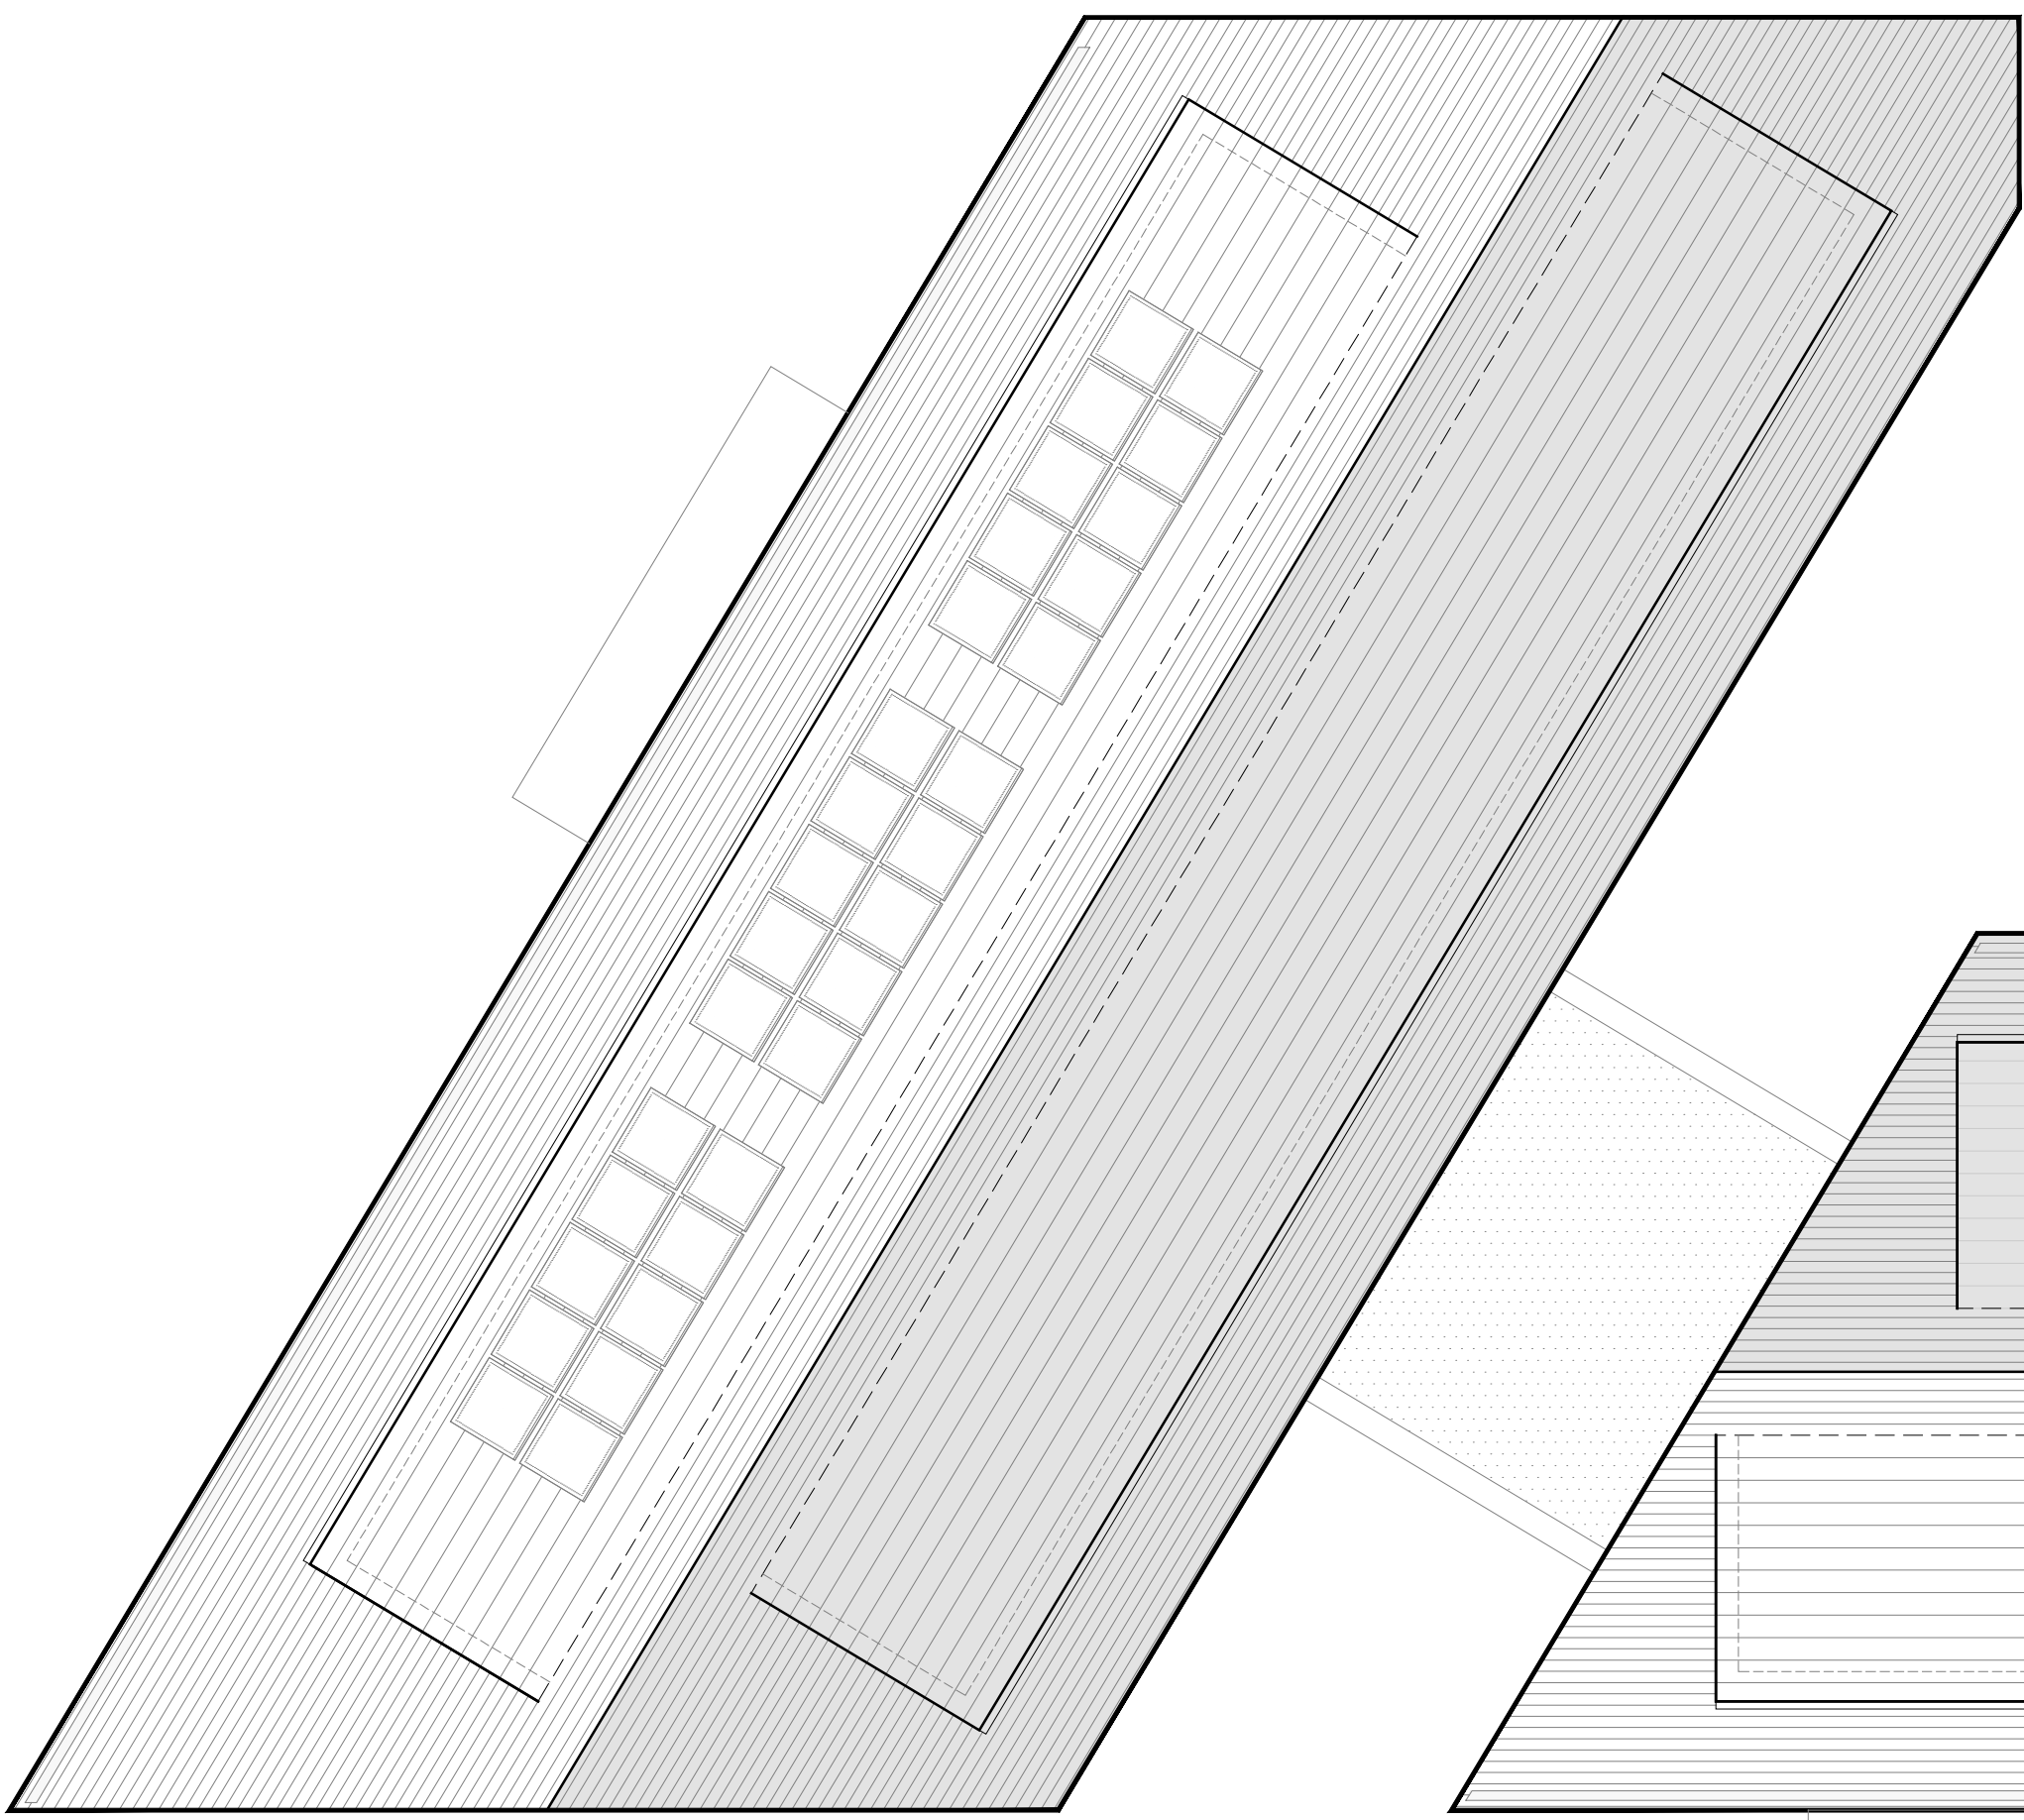




Proposed Roof Plan
Scale 1:100
0 1 2 3 4 5M

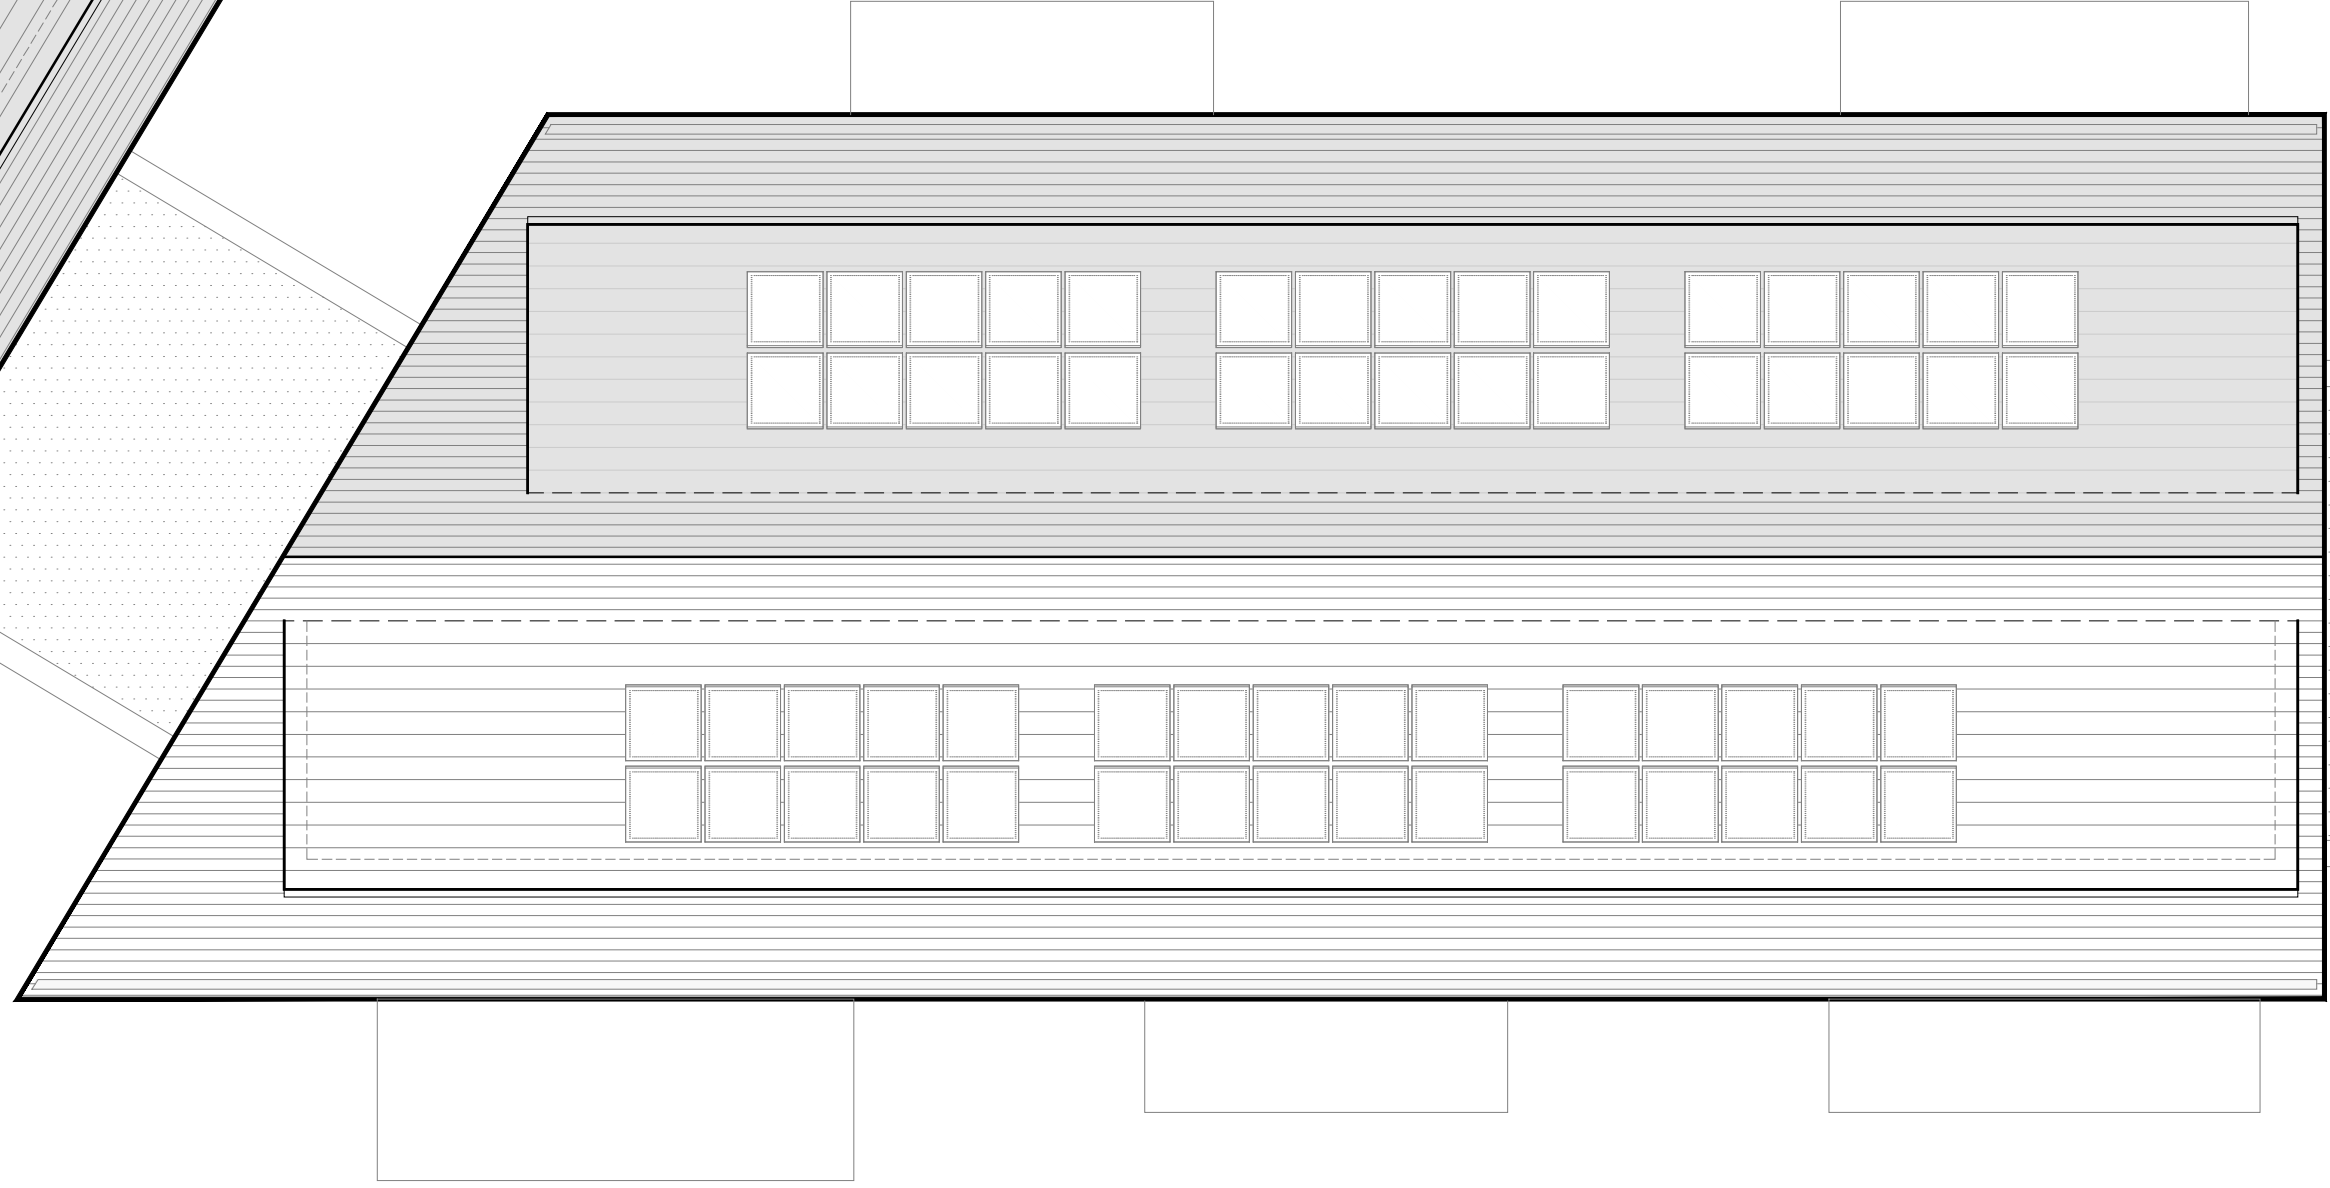


Proposed Fourth Floor Plan
Scale 1:100
0 1 2 3 4 5M




Proposed Third Floor Plan
Scale 1:100
0 1 2 3 4 5M

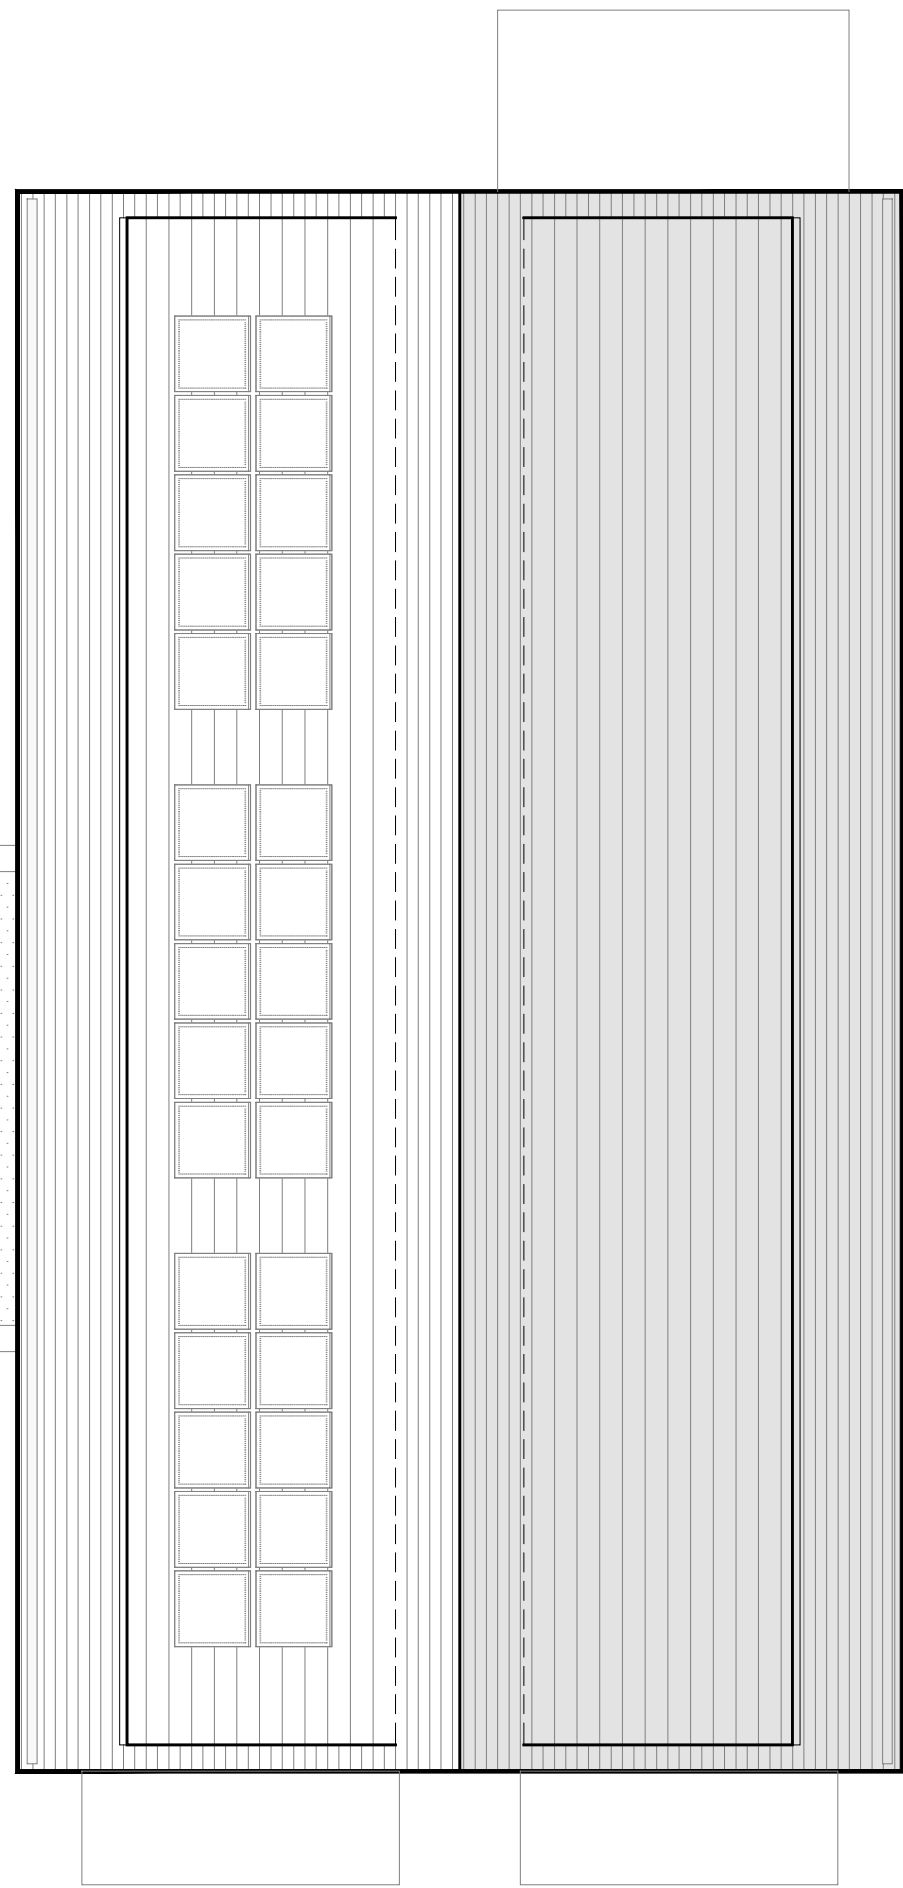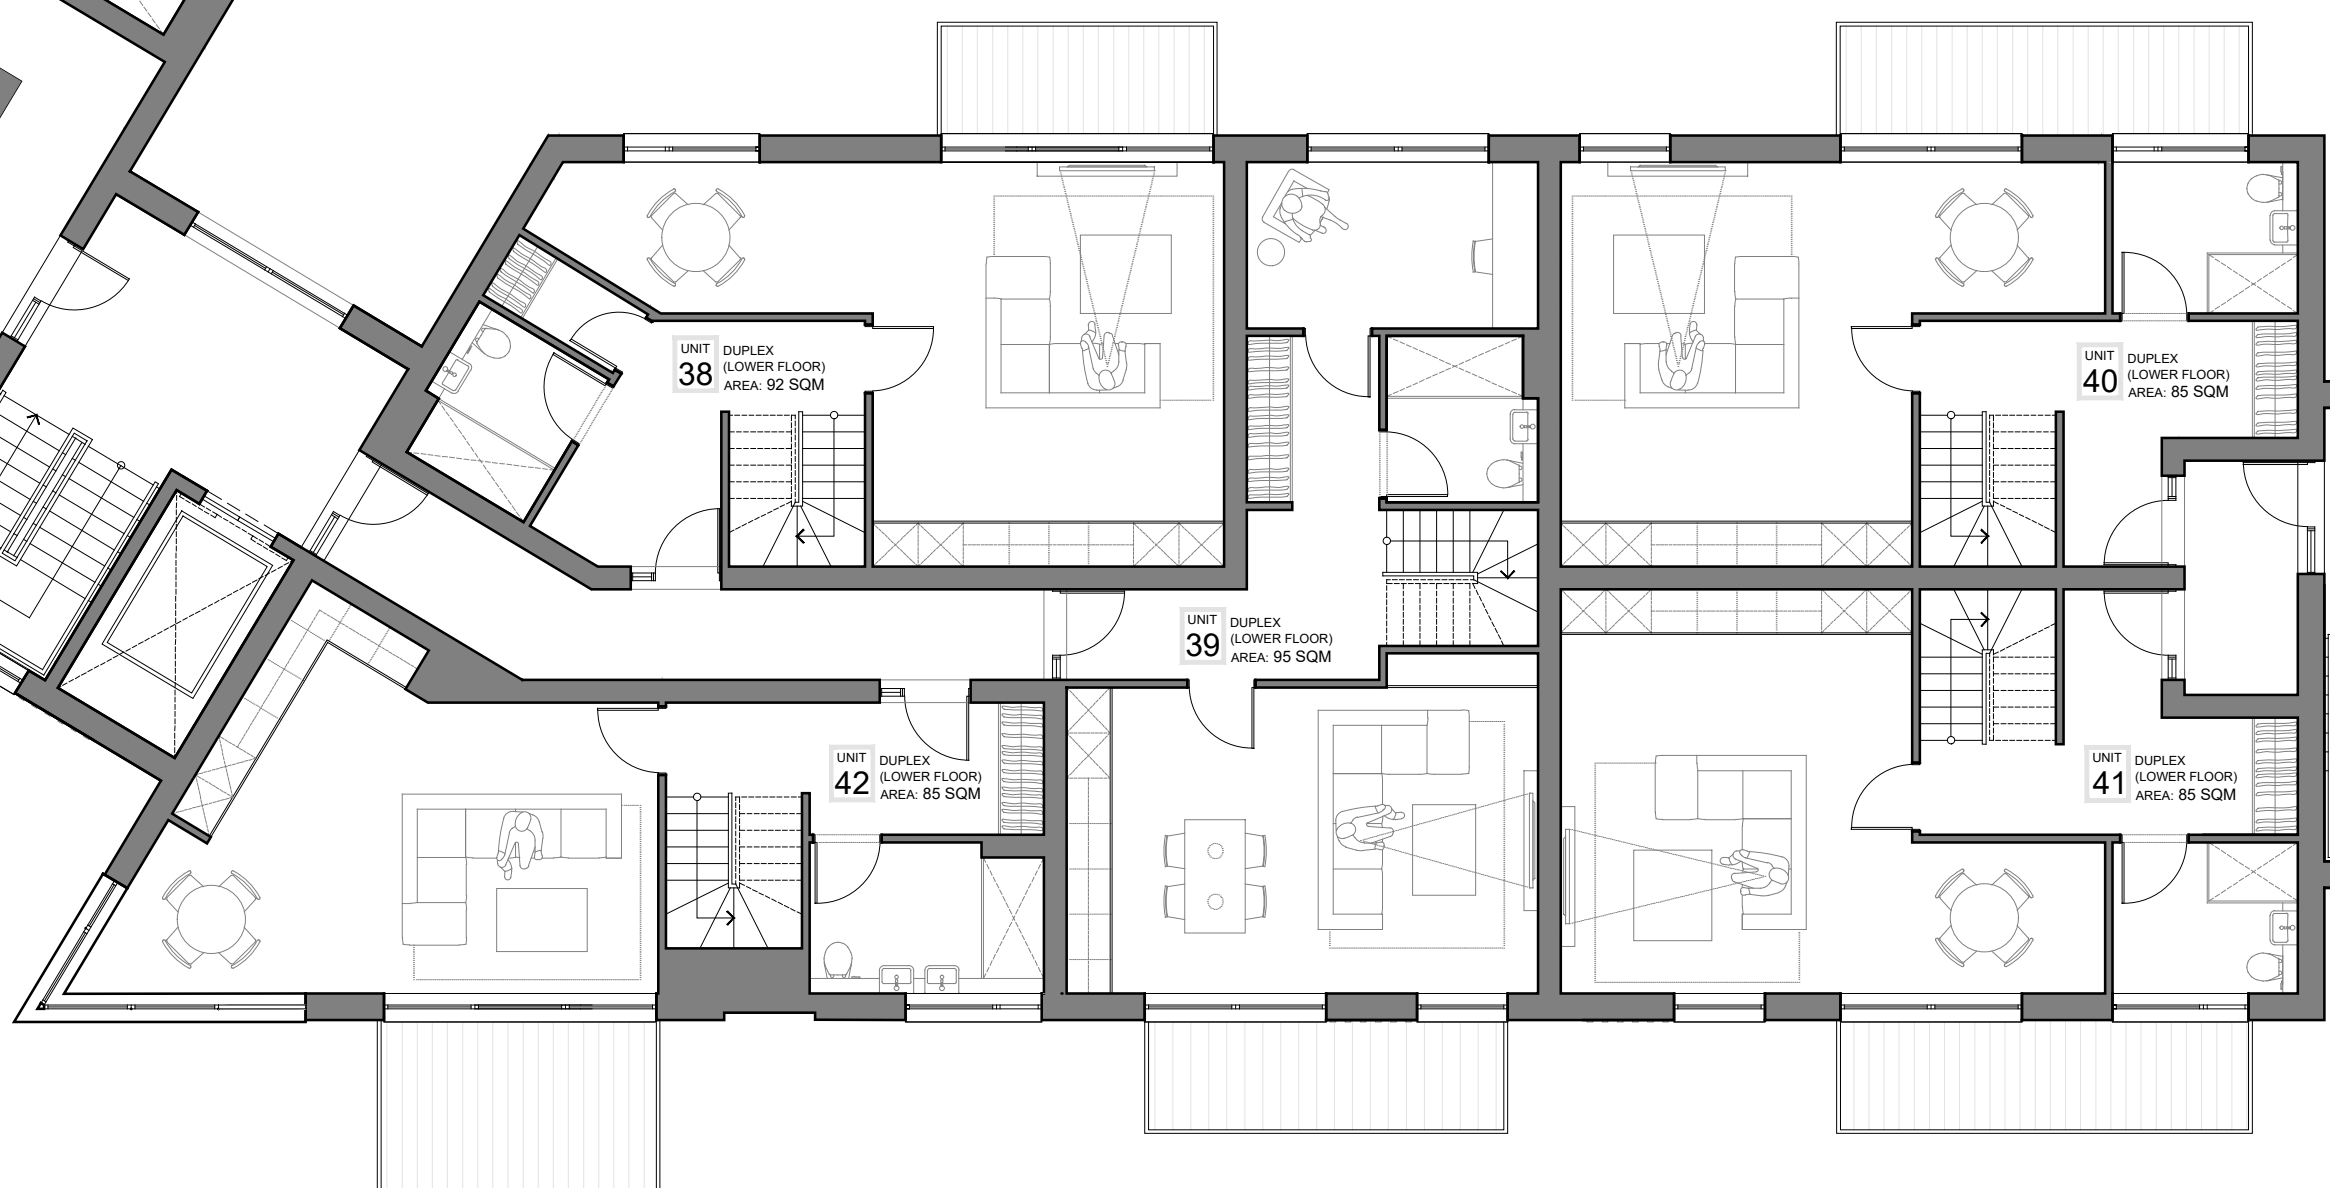 

BLOCK B
(for plans, see
drawing 103 & 104)

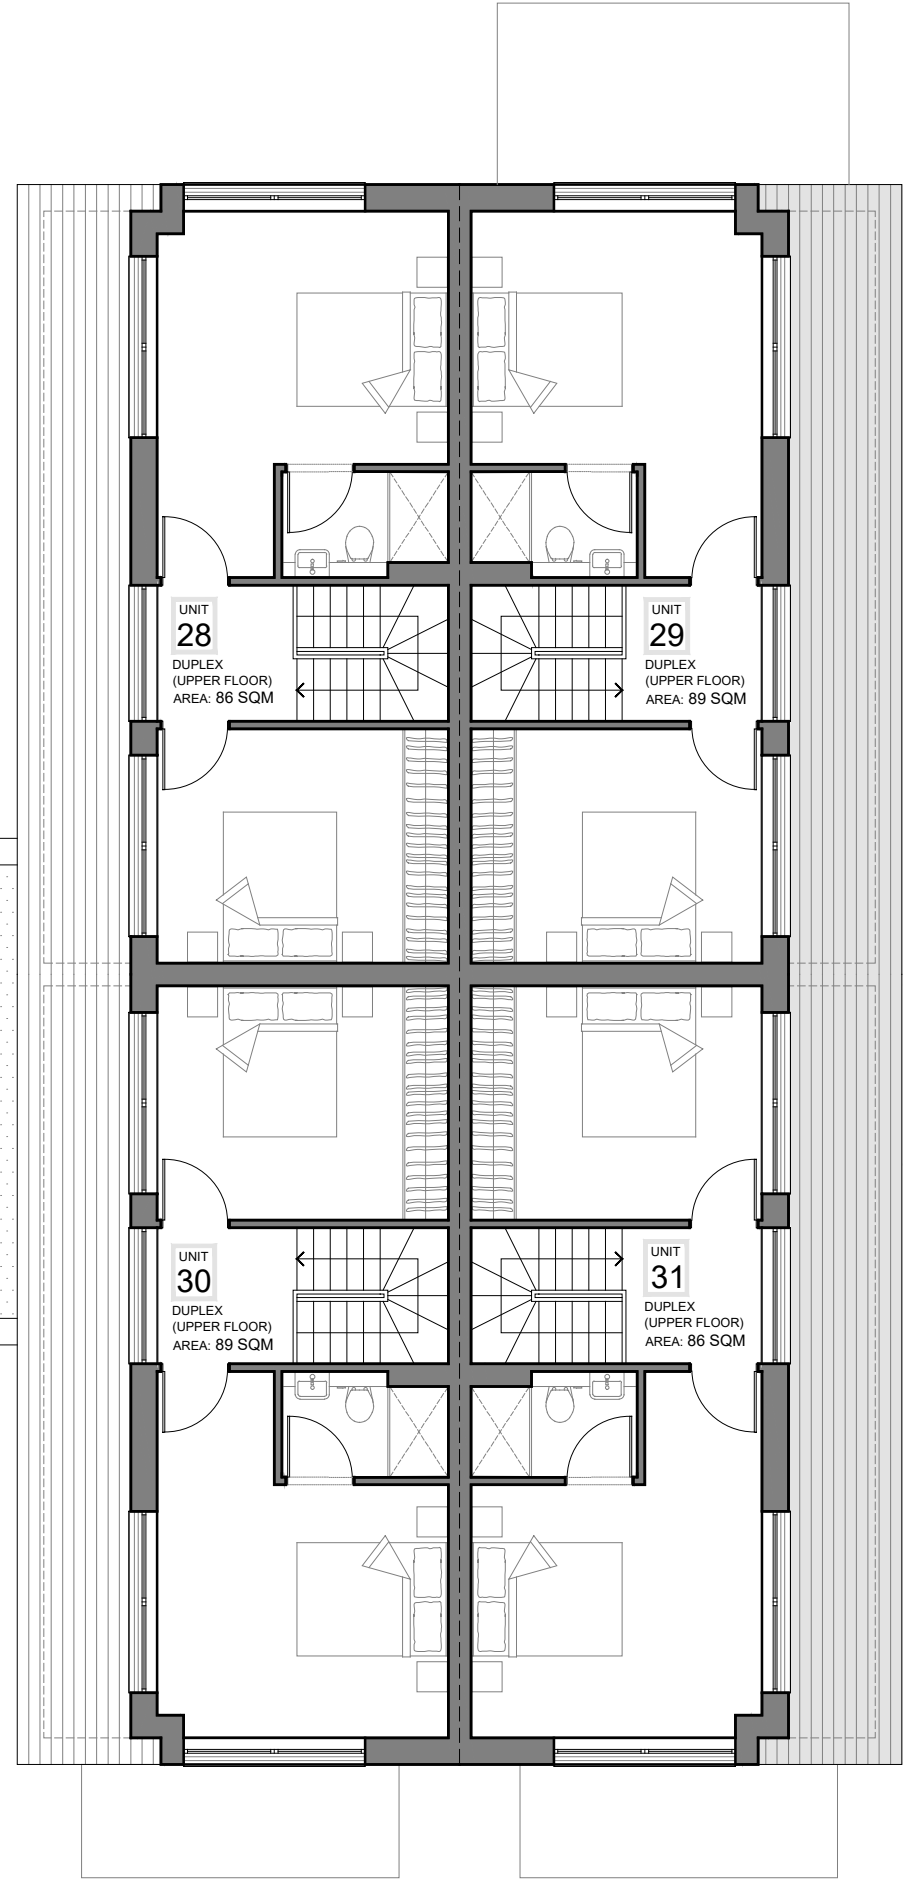

BLOCK B
(for plans, see
drawing 103 & 104)

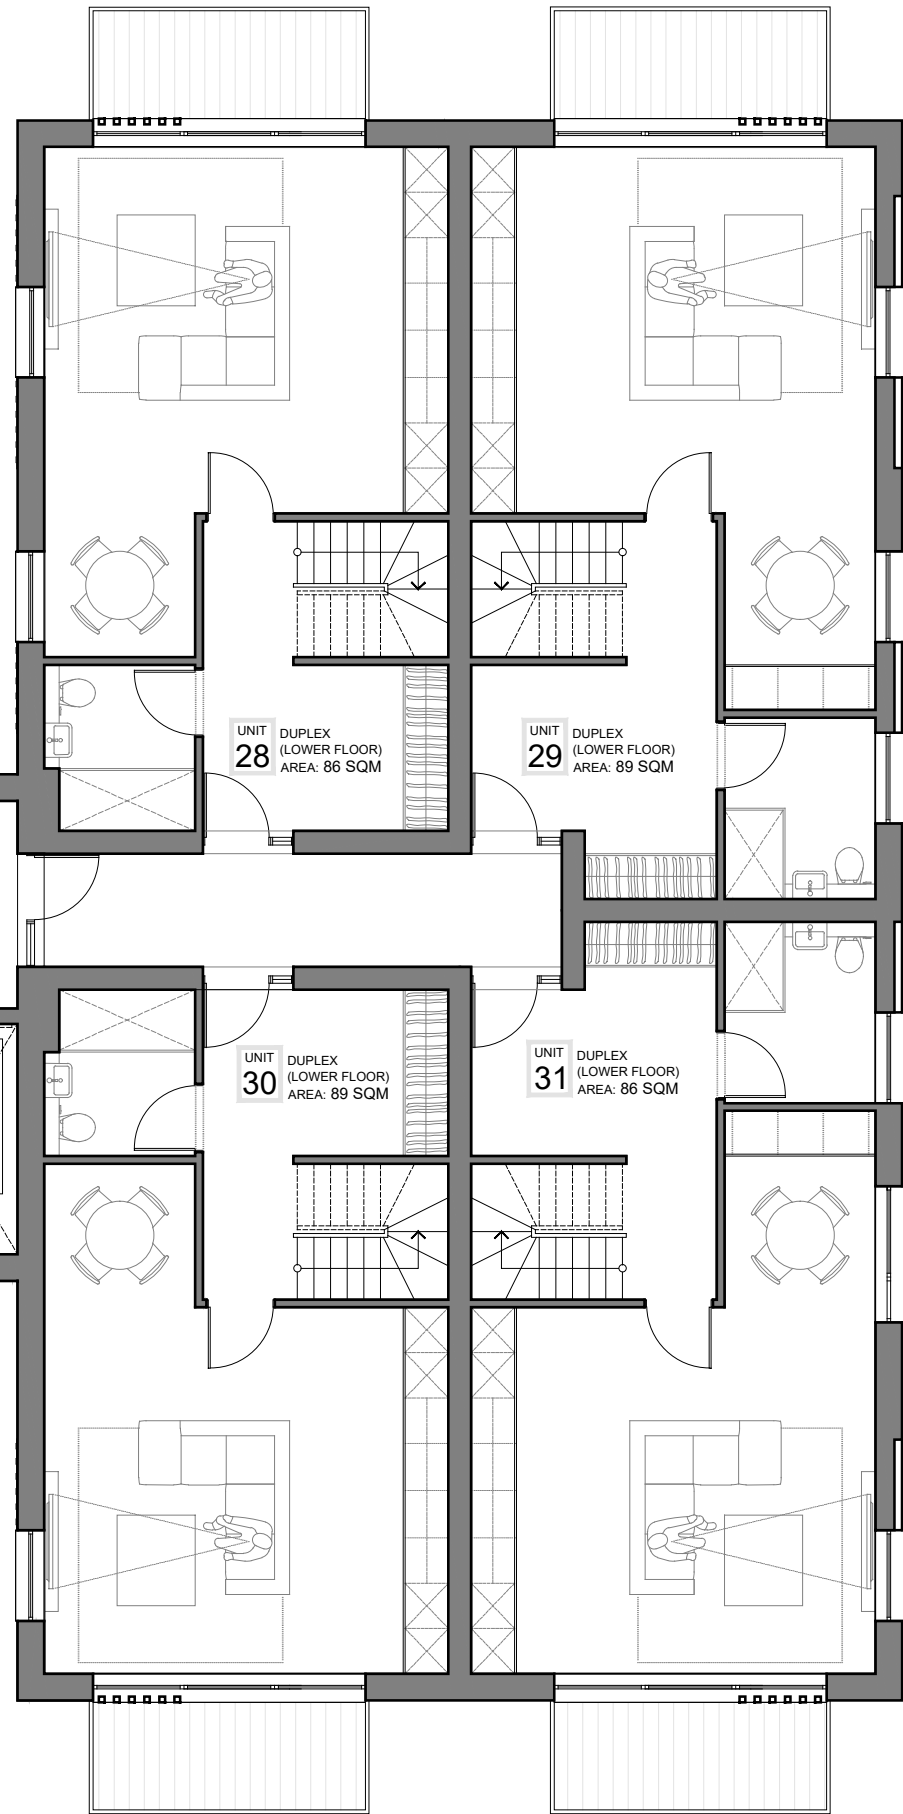

BLOCK B
(for plans, see
drawing 103 & 104)

A PLANNING SUBMISSION

BL 21/12/09

Hollaway

London: 7, 101, 102, 103,1000

Project | FLOUR MILL
ADSFORD
Client | OLIVER DAVIS HOMES
Title | PROPOSED THIRD, FOURTH & ROOF PLAN
Status | PLANNING

Scale/AD | 1:100 Date | NOV 2021 Drawn | RT Csk'd | BL
Drawing Number 20.068 105
Revision A