



DO NOT SCALE FROM THIS DRAWING - REPORT ANY DISCREPANCIES TO DESIGNER PRIOR TO COMMENCING WORKS


THIS DRAWING REMAINS THE COPYRIGHT OF TURNER JACKSON + DAY ASSOCIATES AND CANNOT BE REPRODUCED WITHOUT WRITTEN CONSENT

 


Front Elevation
1:100

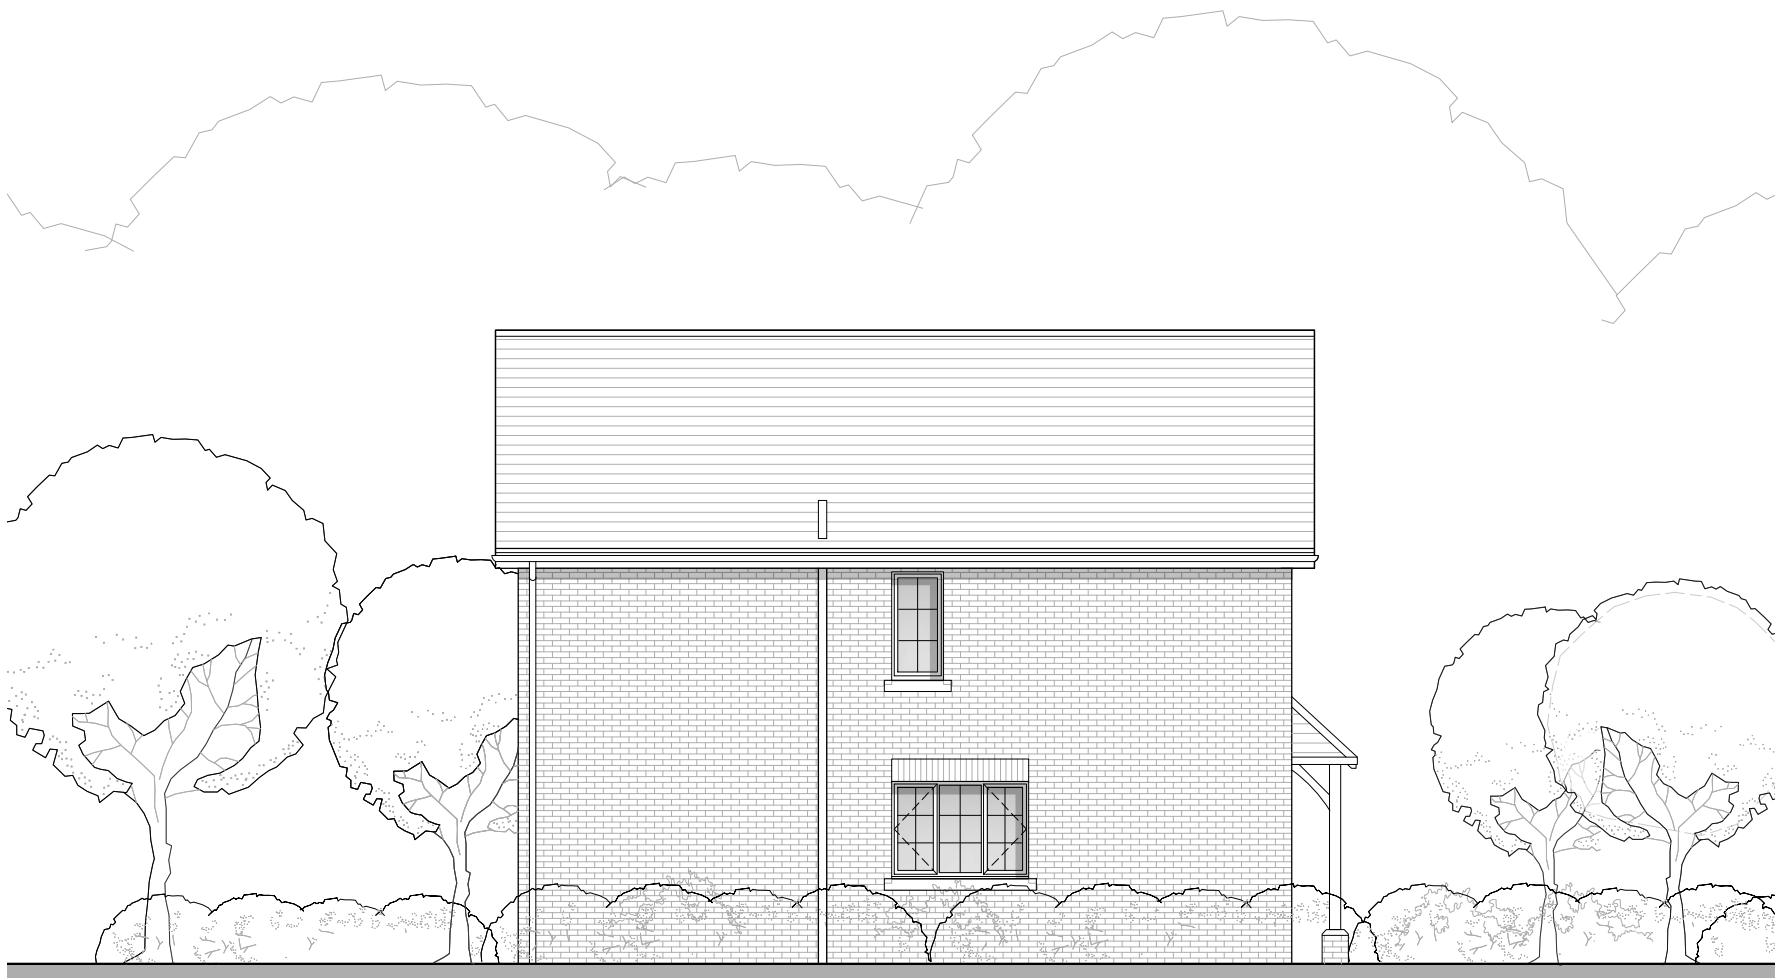


Left Flank Elevation
1:100

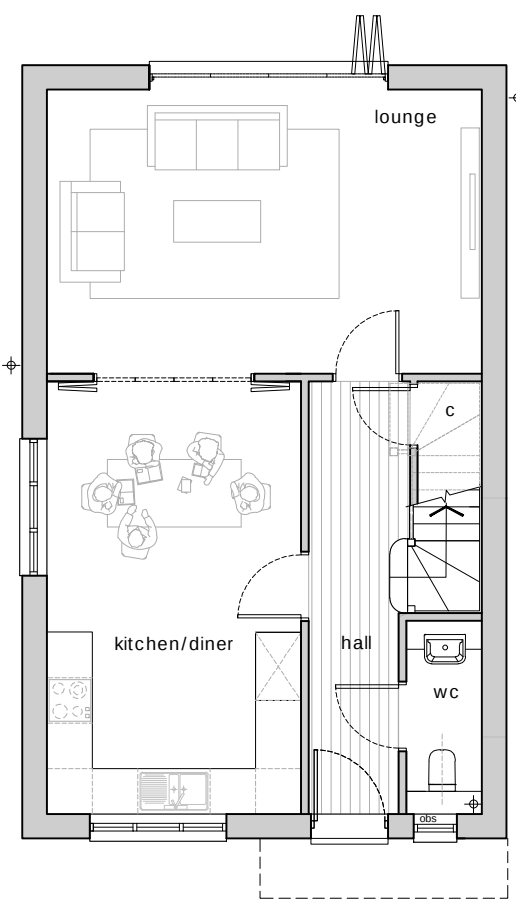

Ground Floor Plan
1:100

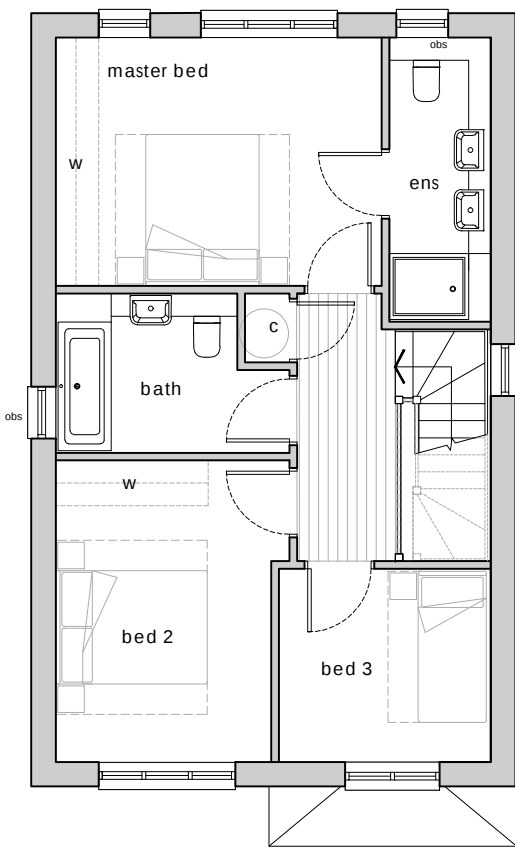


First Floor Plan
1:100

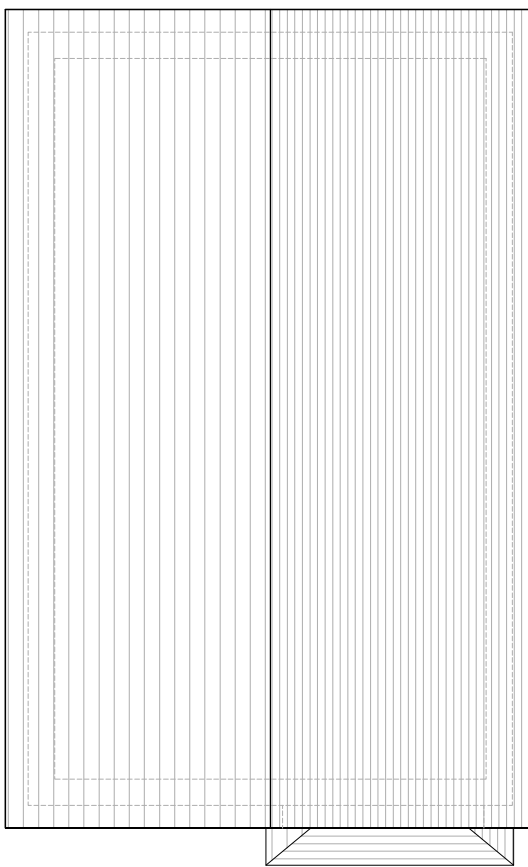

Roof Plan
1:100



Rear Elevation
1:100

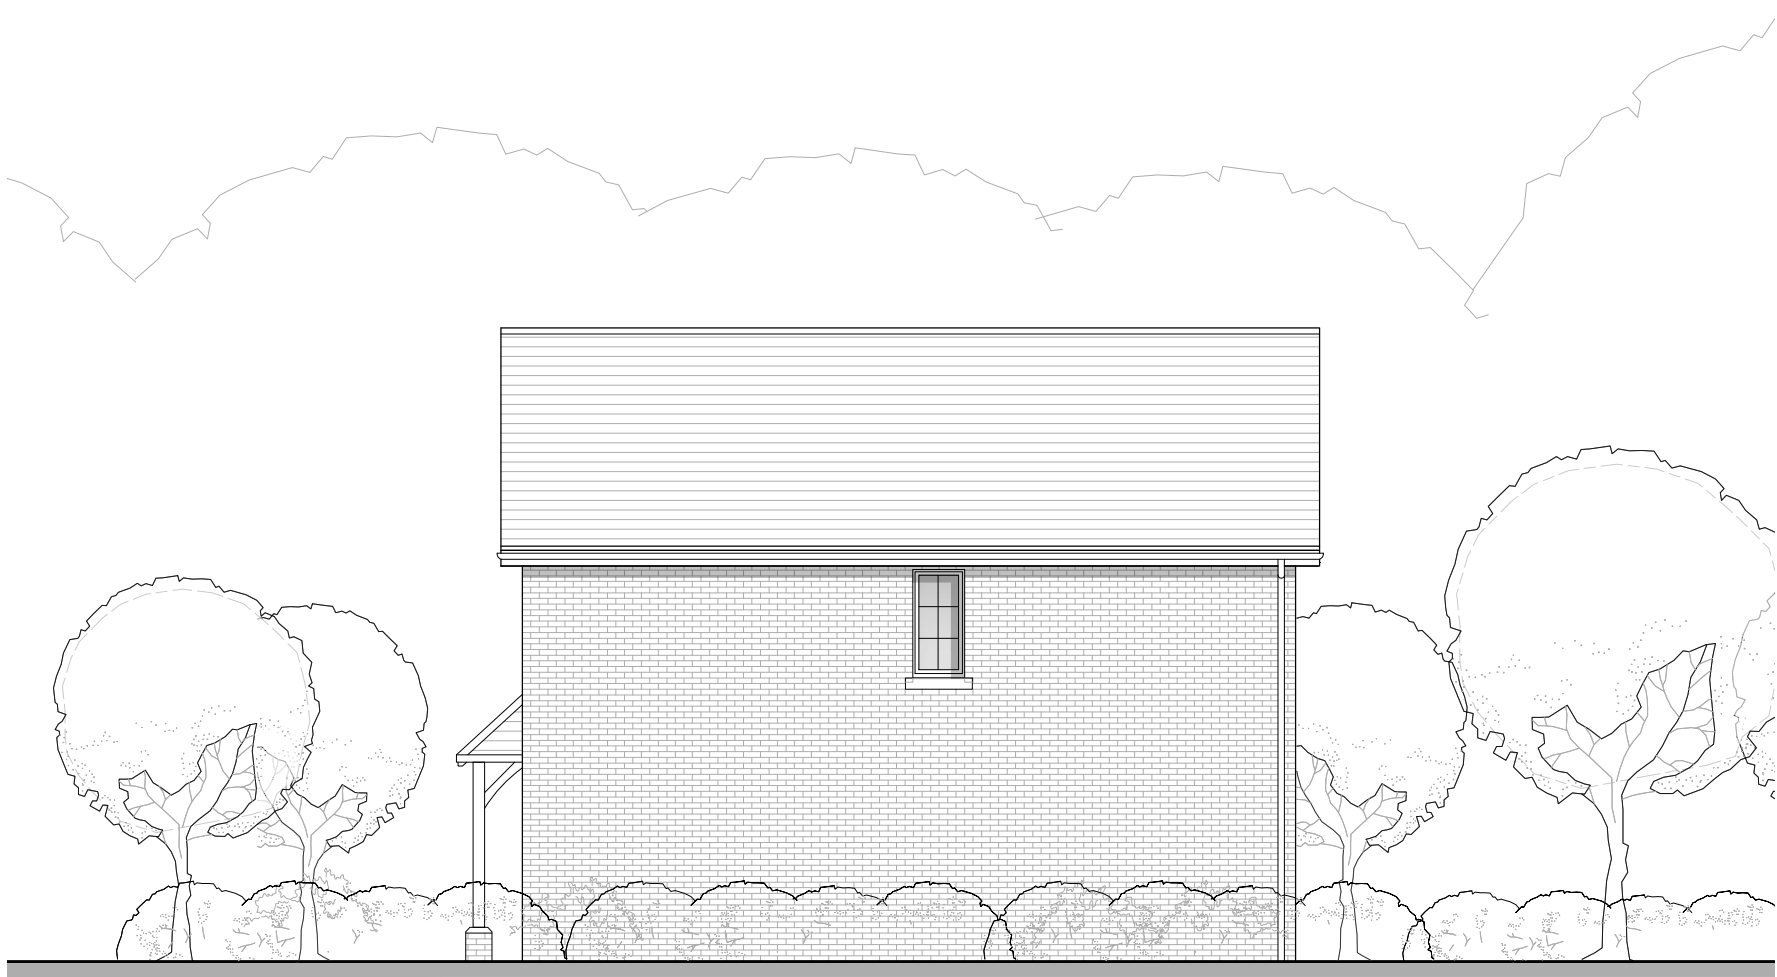

Right Flank Elevation
1:100

REV	DESCRIPTION	DATE	BY	CHKD
C	Roof pitch reduced to 10 degrees to lower ridge line as per PS comments	02.11.23	AR	
B	Planning Issue	18.08.23	AR	

TURNER JACKSON+DAY ASSOCIATES
Radio House
Thanet Way, Whitstable
Kent CT5 3QX
t: 01227 261453
e: enquiries@tjda.co.uk
www.turnerjacksonday.co.uk

client details
Foreland Partnership

project details
Wellesley House School, Broadstairs

drawing title
**PROPOSED PLANS AND ELEVATIONS
PLOT 2 - 385P - 110 sq.m**
date scale drawn by checked by
July '23 1:100@A1 AR

project no.	drawing no.	revision
1859	009	C