


DO NOT SCALE FROM THIS DRAWING - REPORT ANY DISCREPANCIES TO DESIGNER PRIOR TO COMMENCING WORKS


THIS DRAWING REMAINS THE COPYRIGHT OF TURNER JACKSON + DAY ASSOCIATES AND CANNOT BE REPRODUCED WITHOUT WRITTEN CONSENT




Front Elevation
1:100

 


Left Flank Elevation
1:100

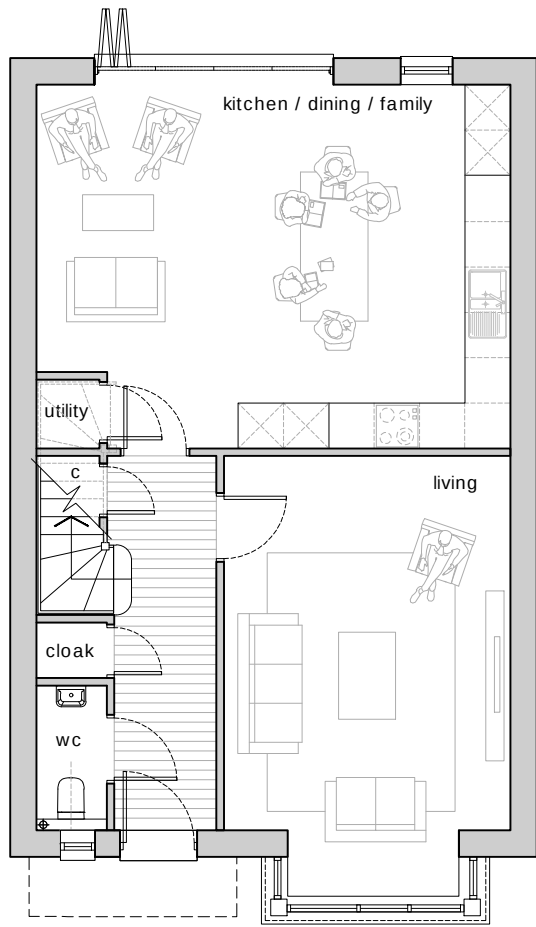

Ground Floor Plan
1:100

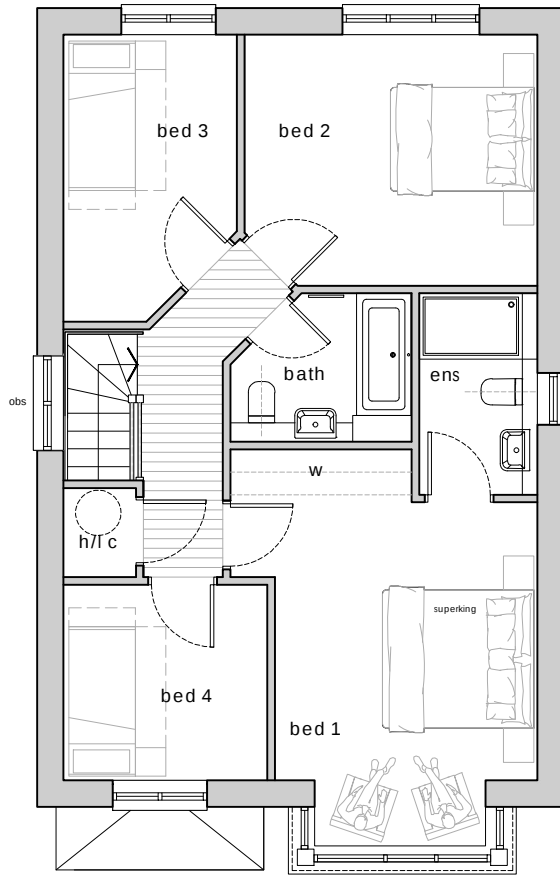


First Floor Plan
1:100

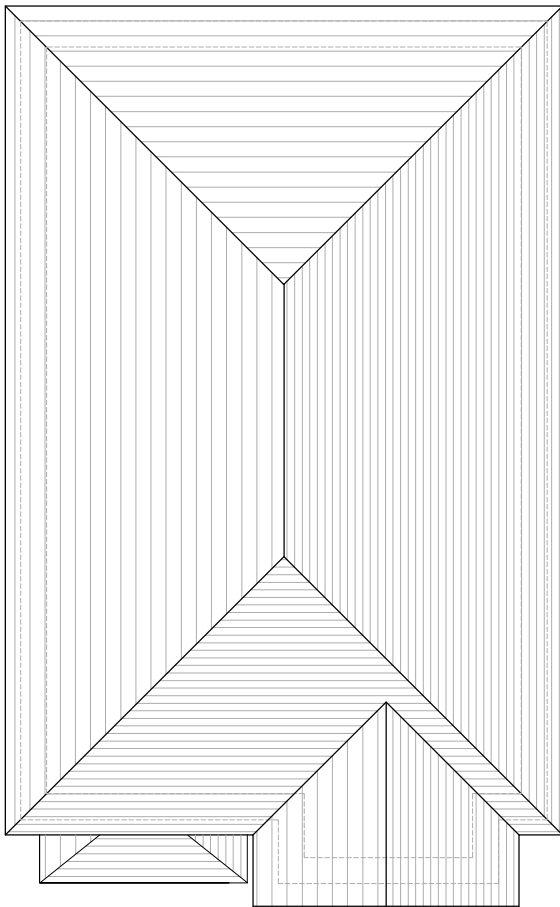

Roof Plan
1:100



Rear Elevation
1:100

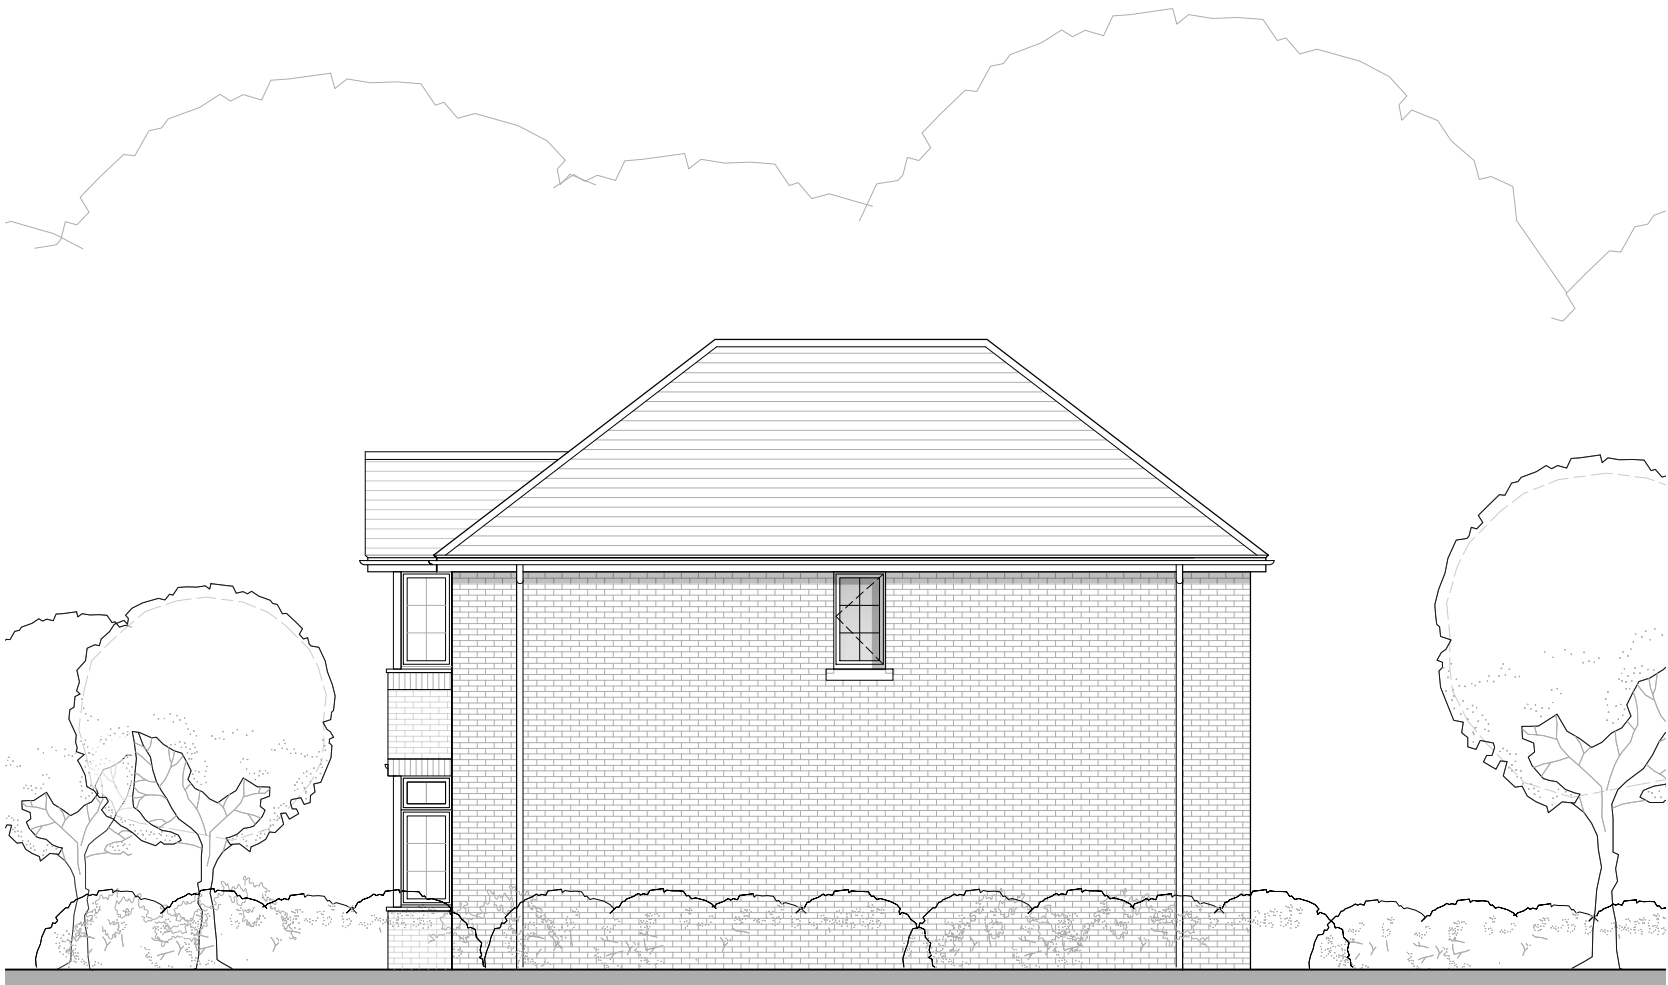

Right Flank Elevation
1:100

D	Roof pitch reduced to 37.5 degrees to lower ridge line as per PO comments.	02.11.23	AR	
C	Amendments to print settings for canopy & bay windows at request of TDC	12.09.23	AR	
B	Planning Issue	18.08.23	AR	
REV	DESCRIPTION	DATE	BY	CHKD

TURNER JACKSON+DAY
ASSOCIATES

Radio House
Thanet Way, Whitstable
Kent CT5 3QX
t: 01227 261453
e: enquiries@tjda.co.uk
www.turnerjacksonday.co.uk

client details
Foreland Partnership

project details
Wellesley House School, Broadstairs

drawing title
**PROPOSED PLANS AND ELEVATIONS
PLOT 4 - 4B6P - 124 sq.m**

date scale drawn by checked by
July '23 1:100@A1 AR

project no:	drawing no:	revision
1859	011	D