


New Street Elevation
1:200

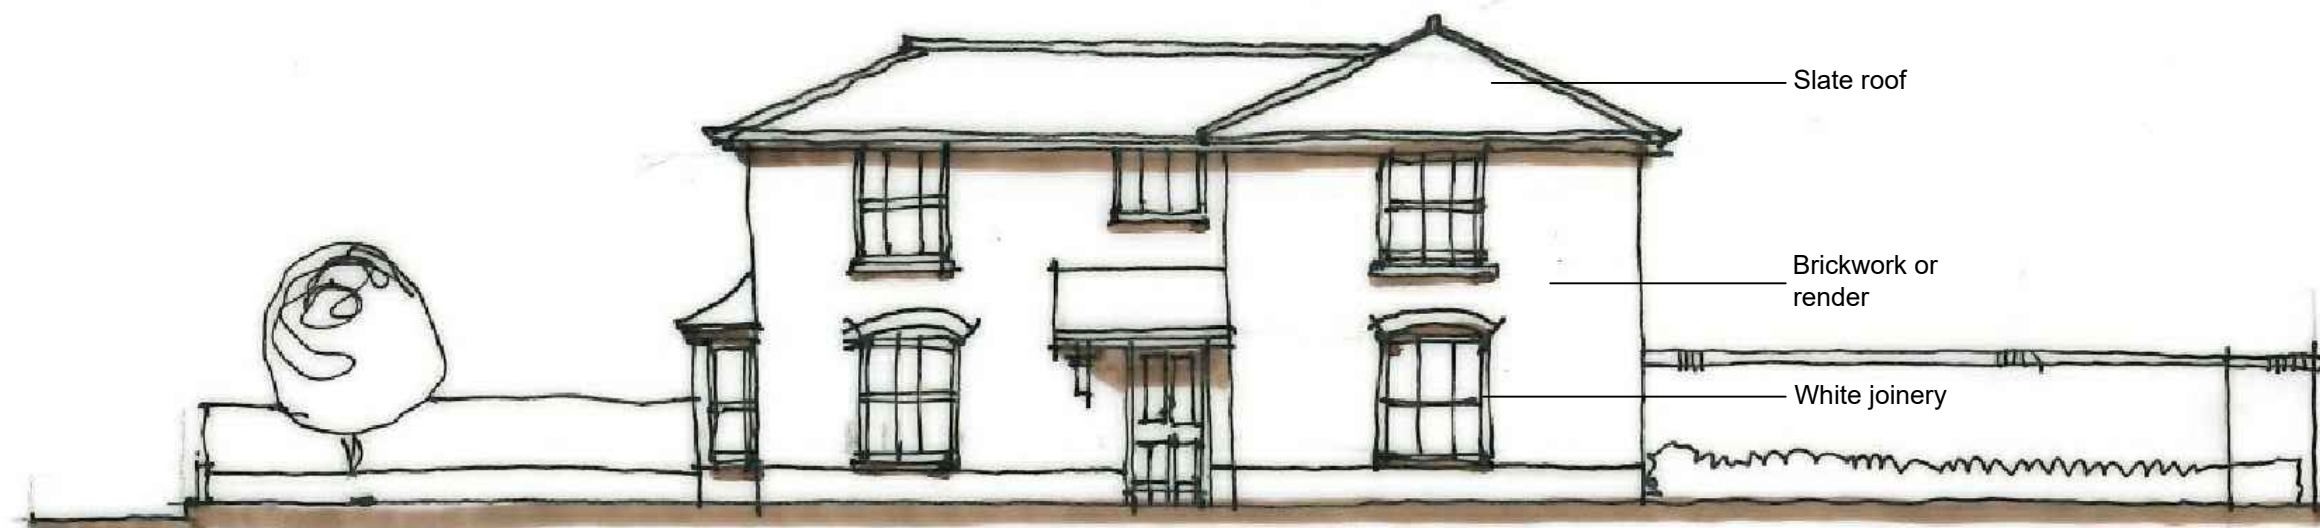

Plot 2 Front Elevation
1:100

PROJECT: 52 New Street, Ash,
Nr. Canterbury, Kent.
CLIENT: Classicus Estates Ltd.

TITLE: Proposed New Street Elevation &
Plot 2 Front Elevation.
SCALE: 1:200/1:100 (A3) JOB NO.: 22/23/09

REV.:



Taylor Roberts Ltd.
Suite 3, Franklin House,
10 Best Lane,
Canterbury,
Kent CT1 2JB
Tel: 01227 45 75 45
E-mail: enquiries@taylorroberts.co.uk
Web: www.taylorroberts.co.uk