



FRONT ELEVATION



LEFT FLANK ELEVATION




REAR ELEVATION




RIGHT FLANK ELEVATION

KEY AND NOTES


- 1 RED FACING BRICKWORK
- 2 CONTRASTING RED FACING SOLIDER COURSE
- 3 BURNT ORANGE PLAIN CLAY HANGING TILES
- 4 ROOFING TILES TO BE RECLAIMED RED PLAIN CLAY TILES
- 5 PLASTIC BLACK CAST IRON LOOK A LIKE GUTTERS AND DOWNPIPES
- 6 EXPOSED WHITE PAINTED RAFTERS
- 7 LEAD TO DORMER CHEEKS
- 8 WHITE UPVC DOORS AND WINDOWS
- 9 POD POINT SOLO OR SIMILAR SINGLE PHASE CAR CHARGING POINT

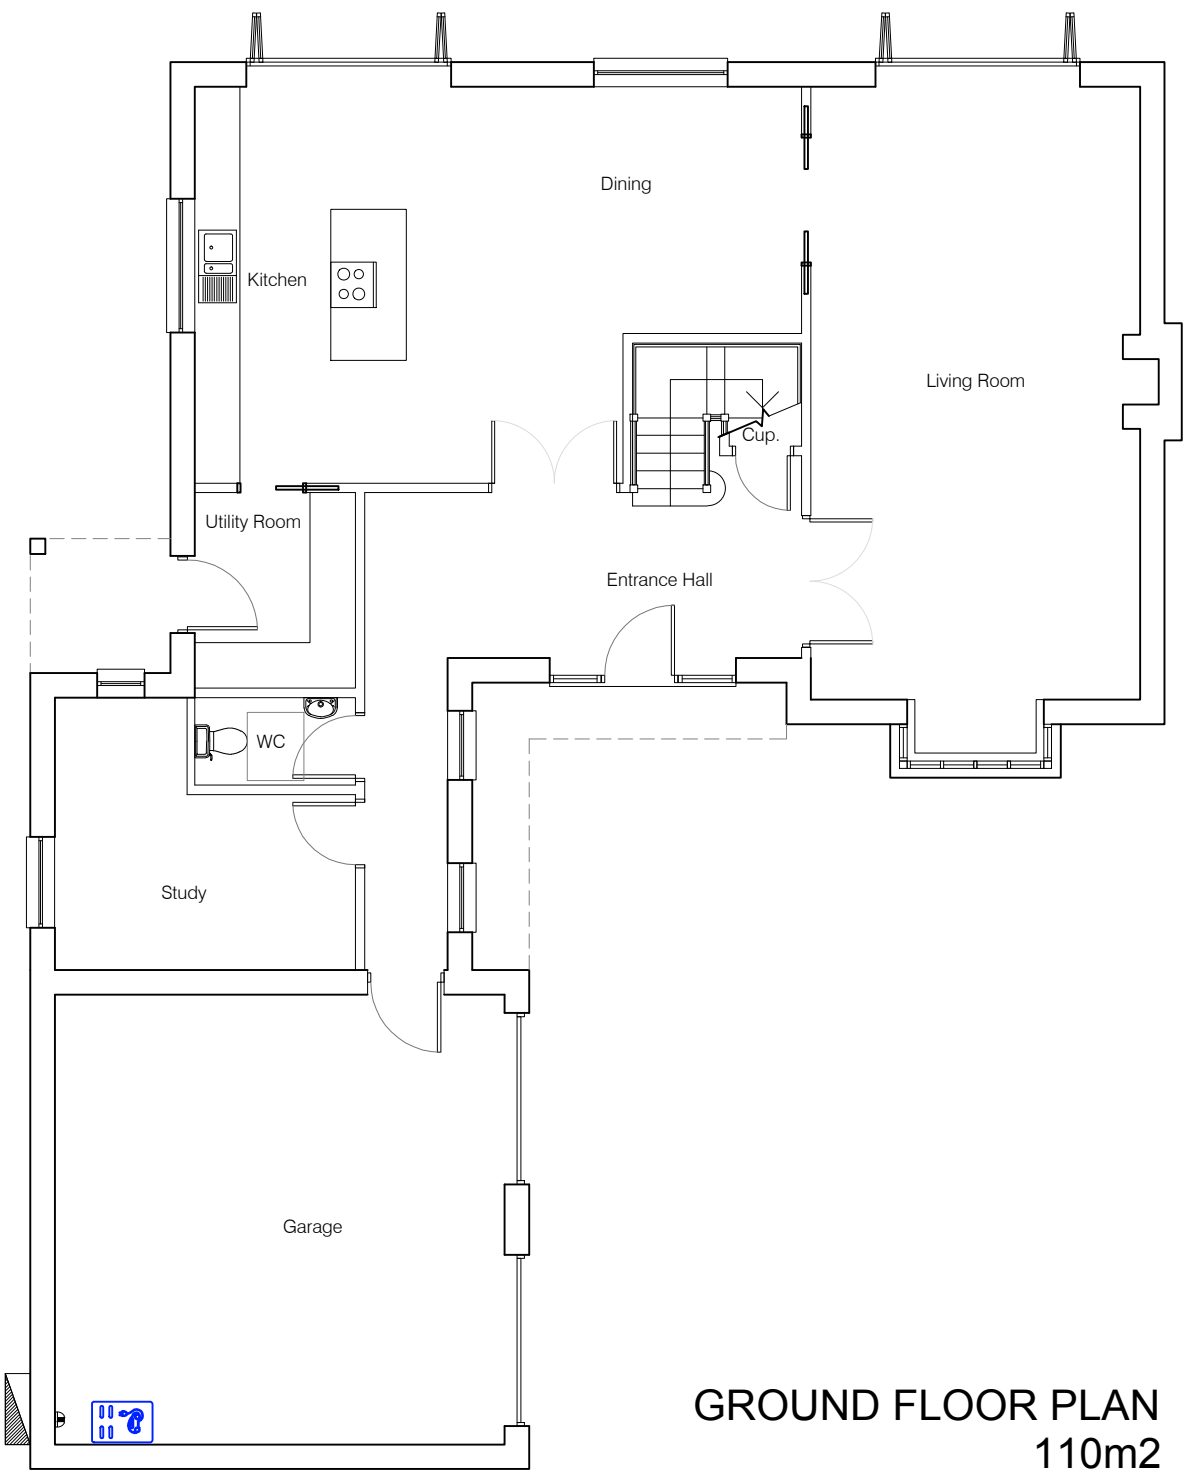

GROUND FLOOR PLAN
110m2

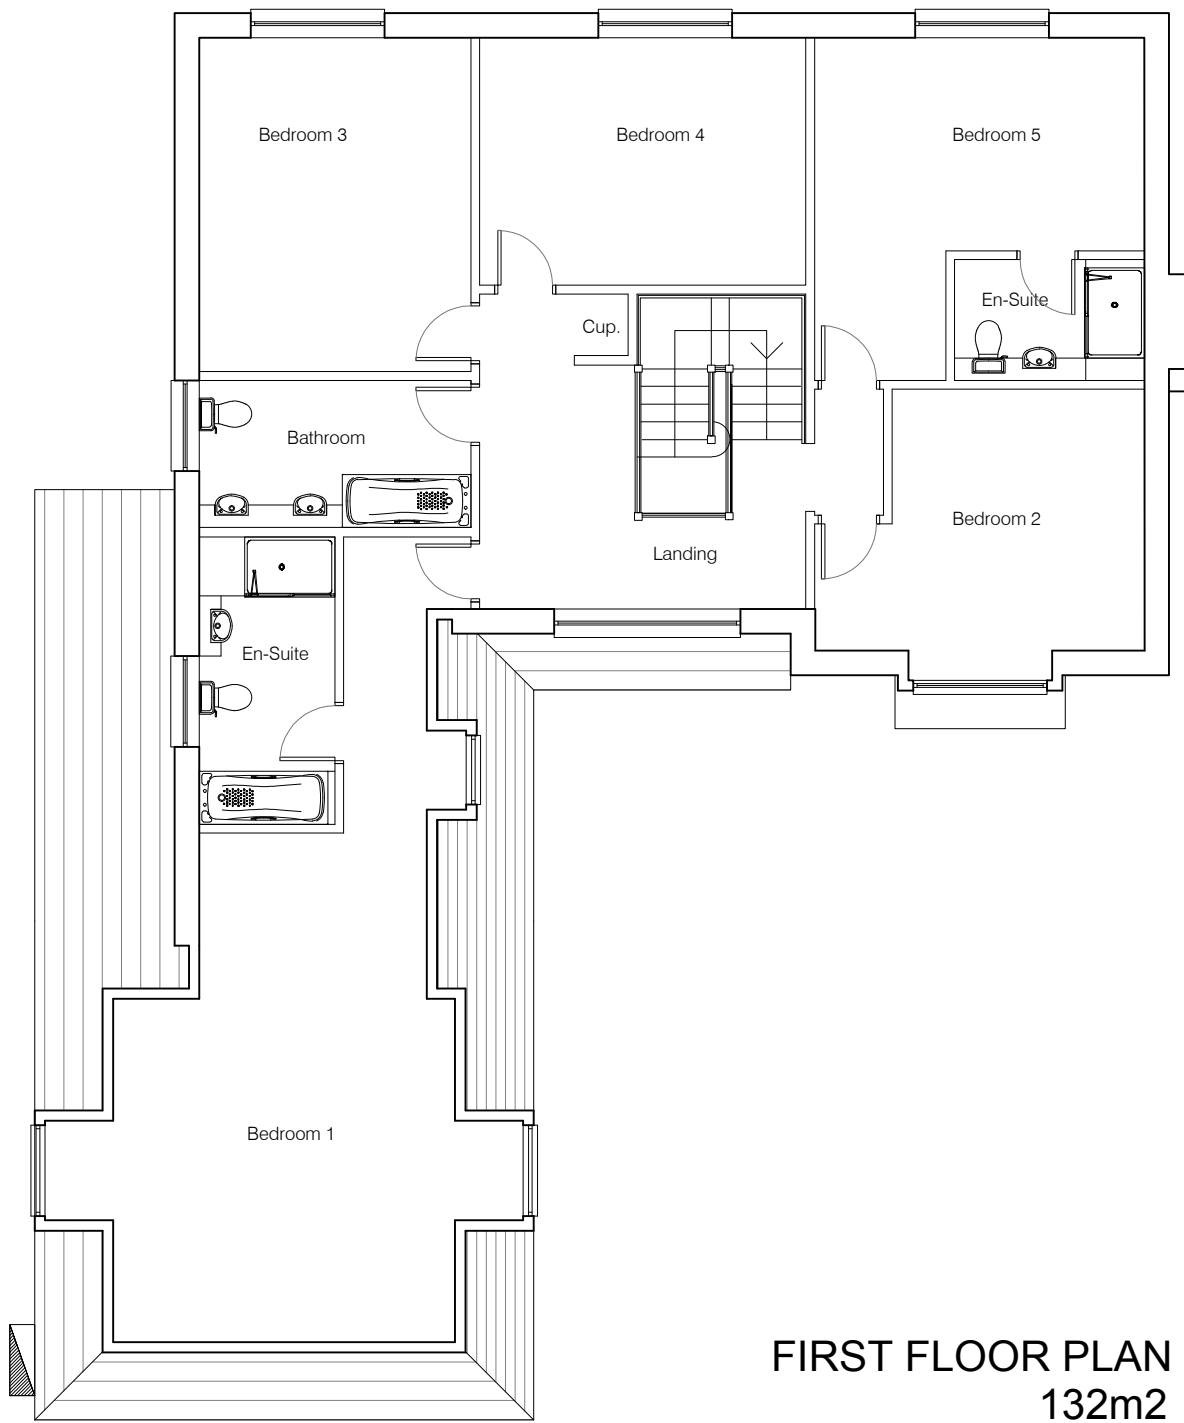

FIRST FLOOR PLAN
132m2

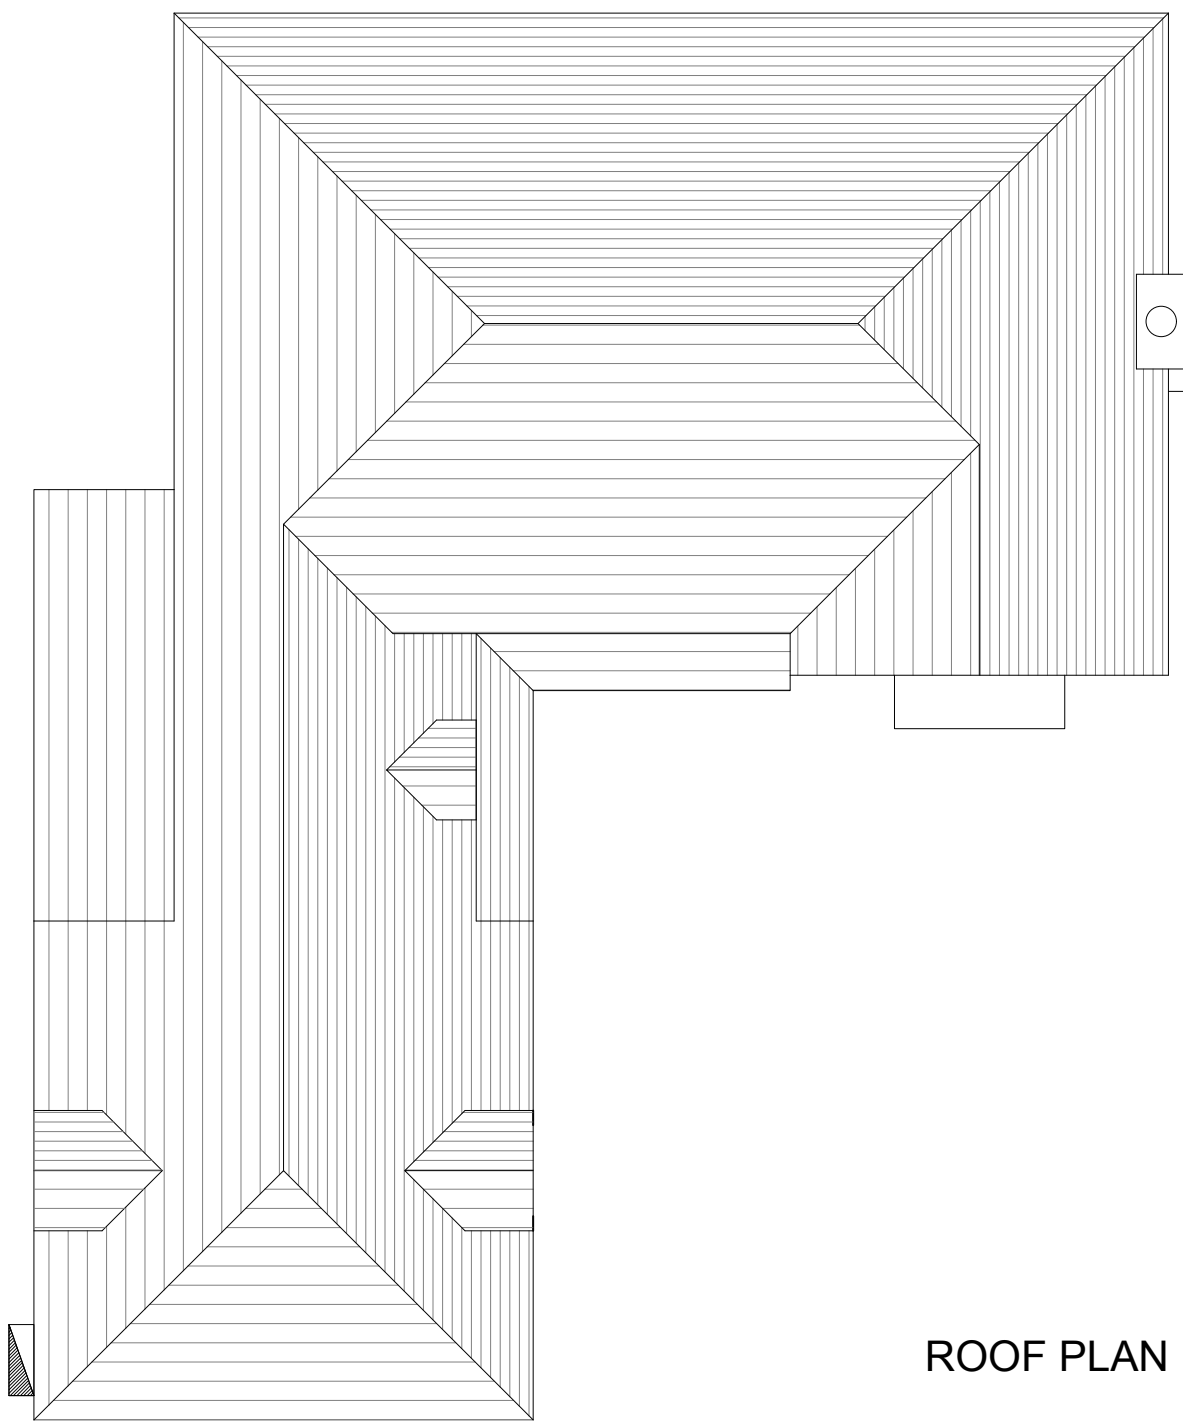

ROOF PLAN

PLOT 4

PLANNING

NOTE: NO DIMENSIONS TO BE SCALED FROM THIS DRAWING. (EXCEPT FOR PLANNING PURPOSES)
ALL DIMENSIONS TO BE CHECKED ON SITE. COPYRIGHT RESERVED.

levelarchitecture

TEL: 01633 881 219
WEB: WWW.LEVELARCHITECTURE.CO.UK
TWITTER: @LEVELARCH

PROJECT:
Eleven Acre Shaw,
Redbrook Street,
Woodchurch

DRAWING TITLE:
HOUSE AND CAR PORT PLANS
AND ELEVATIONS - PLOT 4

SCALE: 1:100 DATE: DEC. 2019 DRAWN BY: AR CKD. BY:

SIZE: A1 PROJECT NO: 2018-453 DRAWING NO: (P)104 REVISION:

REV.	BY:	CHKD.	DATE:	DETAILS: