

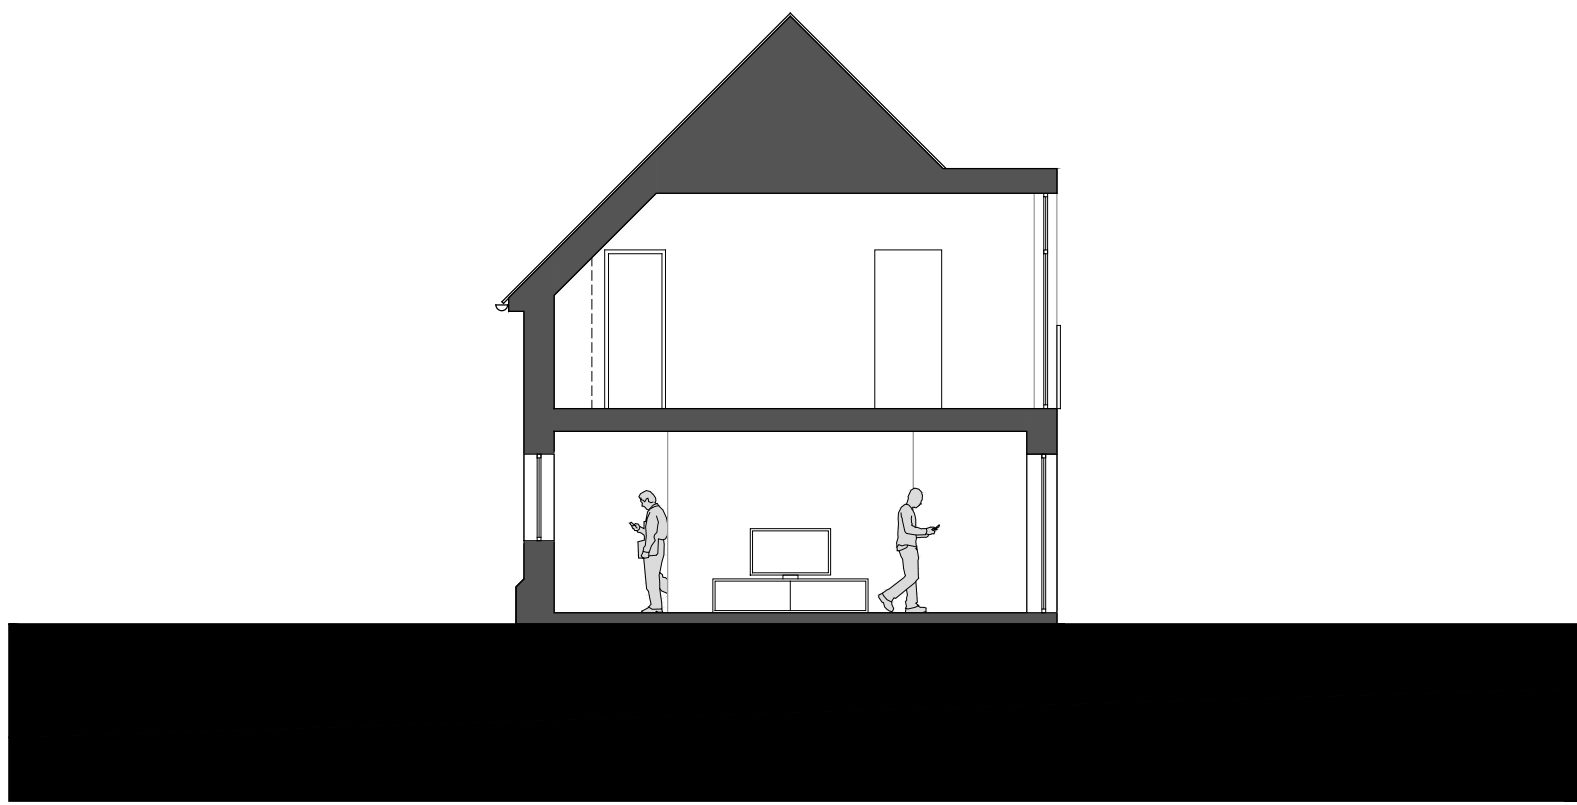




PROPOSED GROUND FLOOR PLAN
SCALE 1:100 @ A1

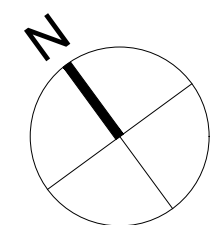


Section ZZ 1:100 @ A1

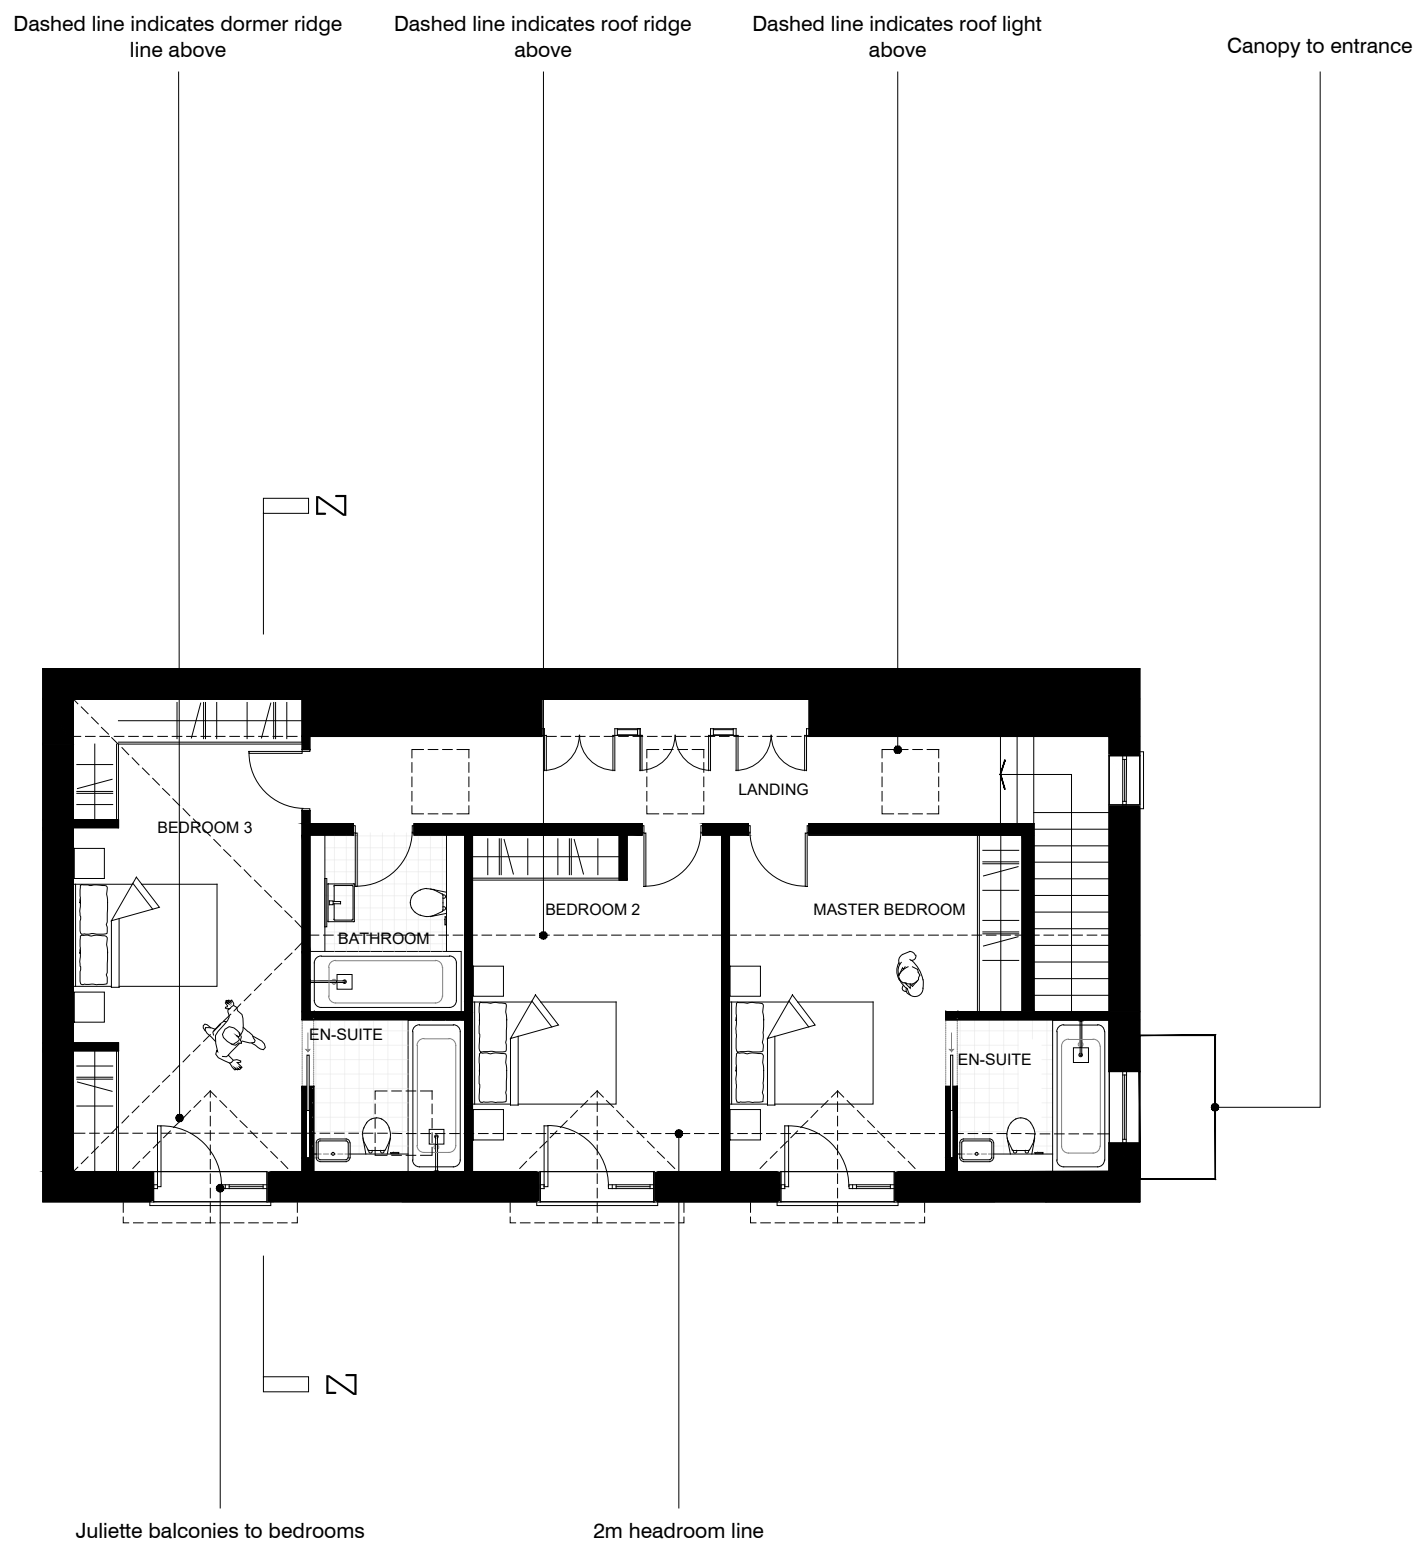

PROPOSED FIRST FLOOR PLAN
SCALE 1:100 @ A1

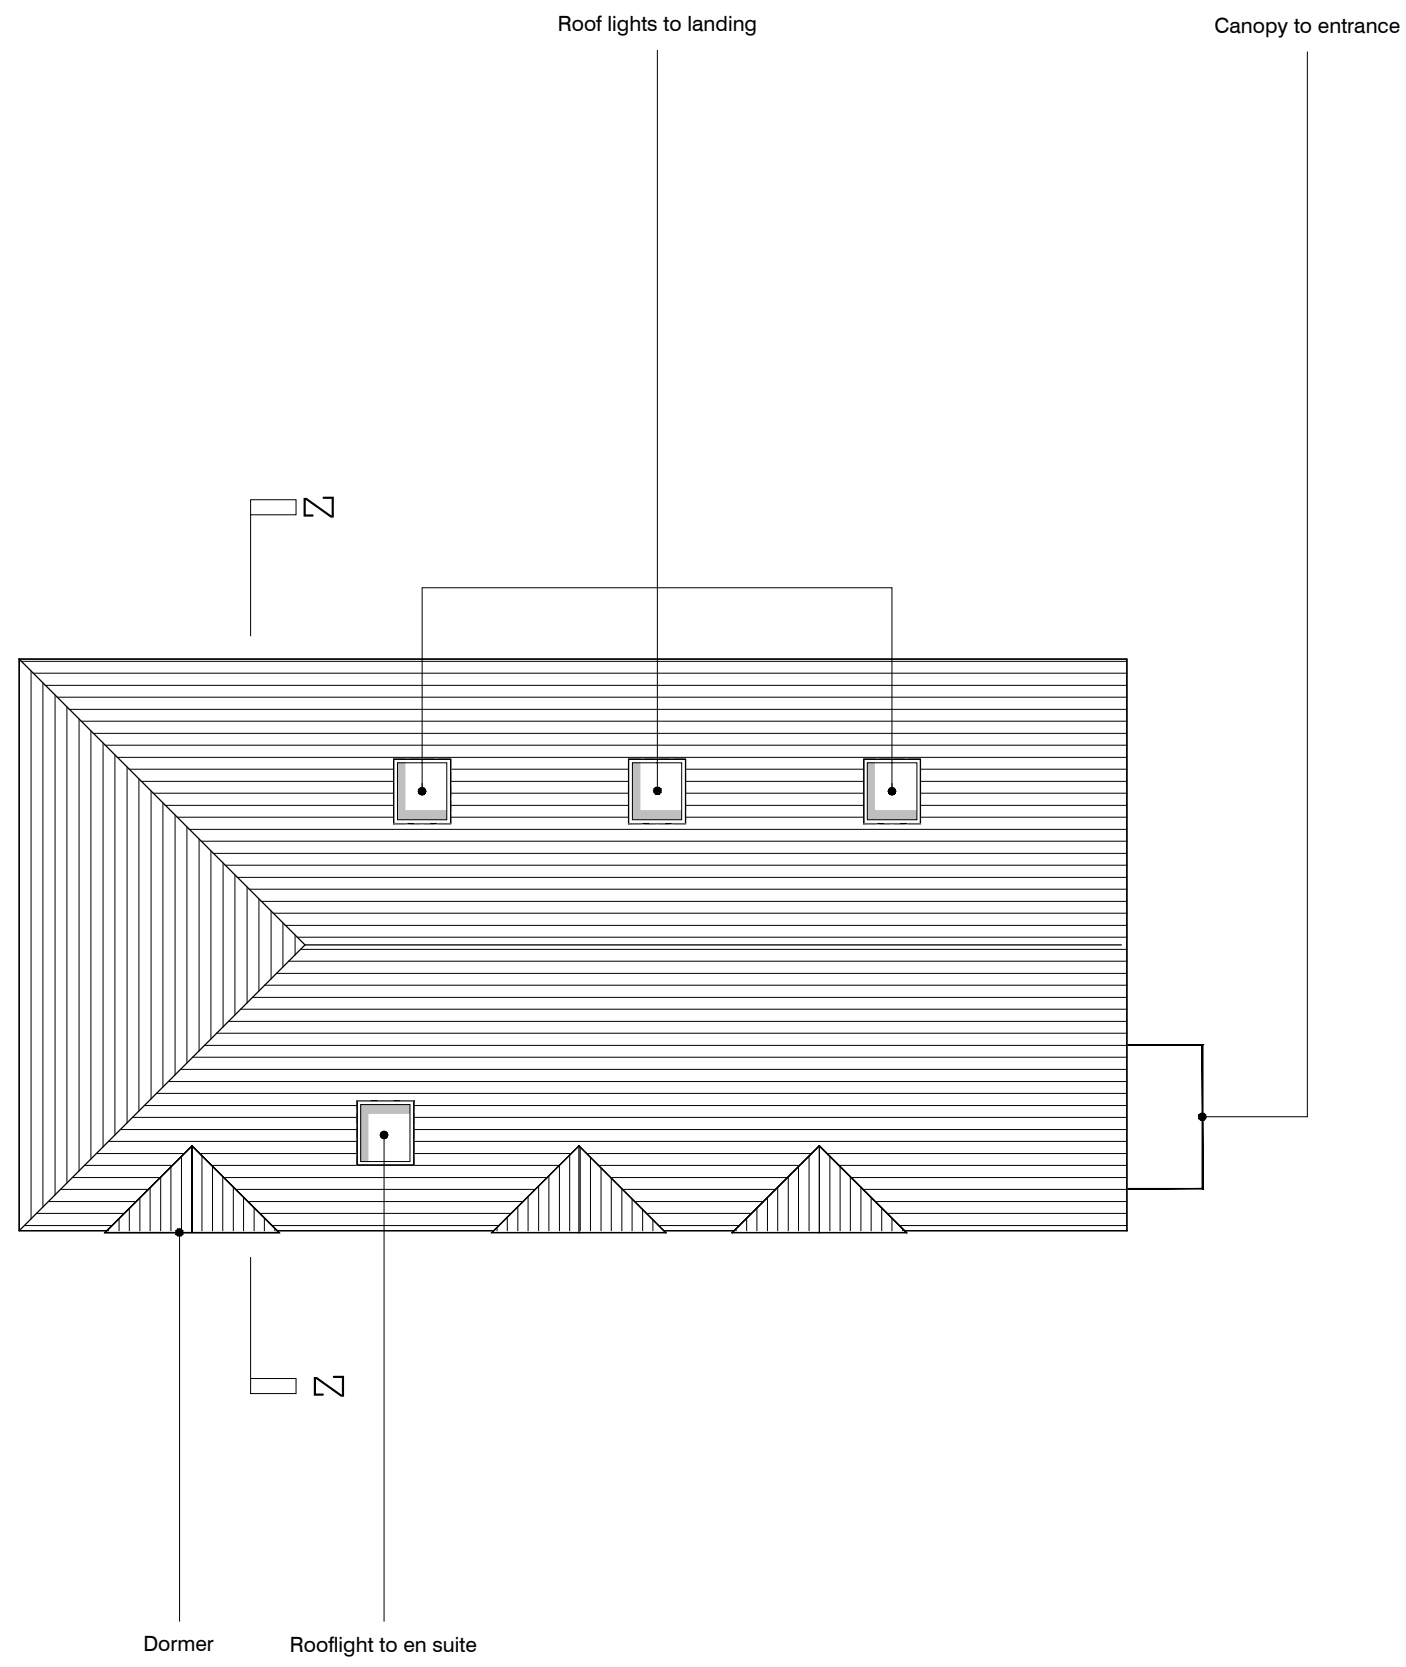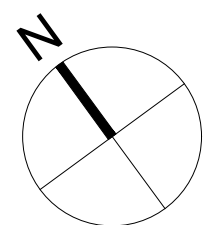

PROPOSED ROOF PLAN
SCALE 1:100 @ A1

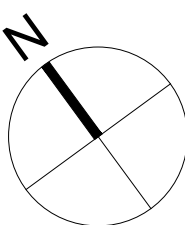

Hollaway

London | 15a Acton Street | London | WC1X 9NS
T +44 (0) 20 7096 5425 | E london@hollawaystudio.co.uk | W www.hollawaystudio.co.uk
Kent | The Tramway Stables | Ramport Road | Rythe | Kent | CT21 5BG
T +44 (0)1303 260 515 | E kent@hollawaystudio.co.uk | W www.hollawaystudio.co.uk

Project | HIGH MEADOW,
SANDLING ROAD, SALTWOOD, CT21 4QJ
Client | MR & MRS SERCOMBE
Title | PROPOSED HOUSE 1 PLANS & SECTION
Status | PLANNING

Scale @ A1 | 1:100 Date | FEB 23 Drawn | PP Chk'd | MW

Project Number
21.050
Bim Number

Drawing Number
05

Revision

0 1 2 3 4 5M