

- LEGEND
- ① Off-white render finish
 - ② Bright neutral render finish
 - ③ White render finish
 - ④ Feature light blue Herringbone tiles
 - ⑤ Feature metal panel
 - ⑥ Feature yellow coated PPC aluminium window frame
 - ⑦ Dark grey coated PPC aluminium window frame
 - ⑧ Glass balustrade
 - ⑨ Feature balcony planters

Rev	Date	Note	Initial
A	14.12.2018	Planning issue	MM
B	17.04.2019	General amendments	MM
C	31.10.2019	Amendments following meeting with Folkestone & Hythe Council	NF

Project Number: PR210 21
 Drawing Number: 21
 Drawing Revision Letter: C

Project Title:
 TONTINE STREET FOLKESTONE
 PROPOSED RESIDENTIAL DEVELOPMENT

Clients Details:
 HRS RAIL

Drawing Title:
 PROPOSED REAR ELEVATION (FACING ST MICHAEL'S STREET)


Drawing Status: Planning
 Scale: 1:100 @ A1
 Date: 14.12.2018

ON ARCHITECTURE

Canterbury Studio
 The Old Brewery Business Centre
 75 Stour Street,
 Canterbury,
 CT1 2NR

London Studio
 5 Gossamer Gardens
 Hackney Road,
 London,
 E2 9FN

info@onarchitecture.co.uk
 onarchitecture.co.uk
 01227 634334

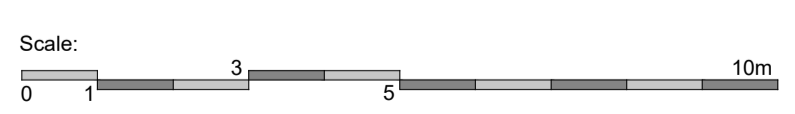

TONTINE STREET
PROPOSED REAR ELEVATION (FACING ST MICHAEL'S STREET)

This drawing and the design are the copyright of ON Architecture Ltd only.
 This drawing should not be copied or reproduced without written consent.
 All dimensions are to be checked on site prior to fabrication and ON Architecture Ltd should be notified of any discrepancy.
 Do not scale from this drawing