

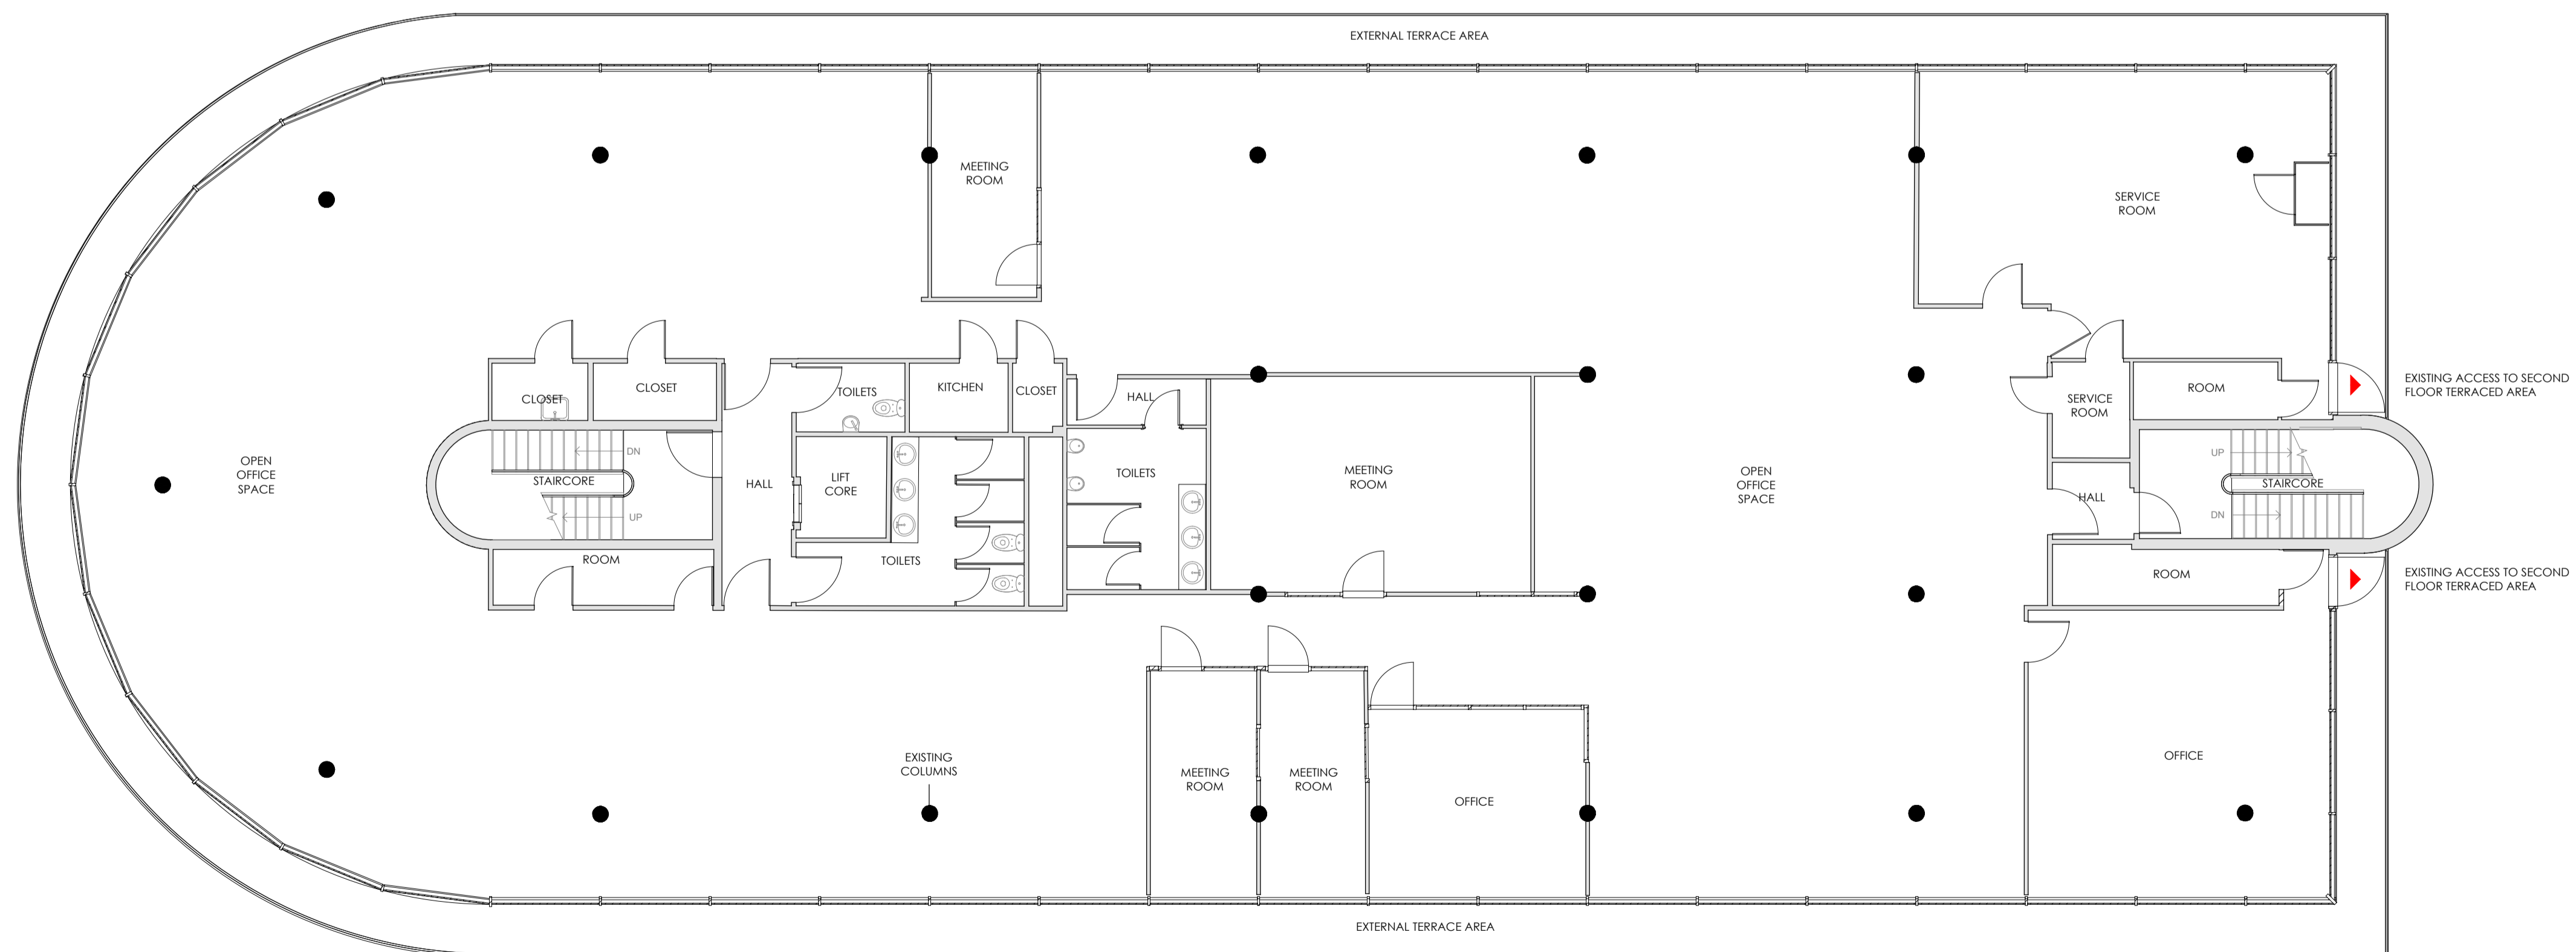


EXISTING THIRD FLOOR PLAN
SCALE 1:100 @ A1

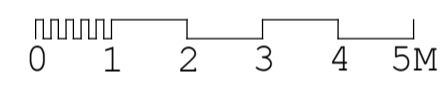

EXISTING SECOND FLOOR PLAN
SCALE 1:100 @ A1

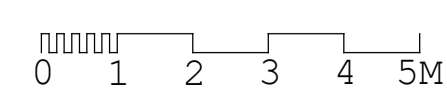

Hollaway

London | 10a Acton Street | London | WC1X 9JG
T +44 (0) 20 7094 5429 | E london@hollawaystudio.co.uk | W www.hollawaystudio.co.uk
Kent | The Tramway Stables | Ramport Road | Hythe | Kent | CT21 5BQ
T +44 (0) 1303 260 515 | E kent@hollawaystudio.co.uk | W www.hollawaystudio.co.uk

Project | CHERITON PARC
HIGH STREET, FOLKESTONE
Client | OLIVER DAVIS HOMES
Title | EXISTING SECOND & THIRD FLOOR PLAN
Status | PLANNING

Scale @ A1 | 1:100 Date | JAN 22 Drawn | RT Chk'd | MW

Project Number | Drawing Number | Revision
21.081 | **104** | ---
Bim Number