




KEY PLAN  
N.T.S.



PROPOSED FIRST FLOOR PLAN  
SCALE 1:100



PROPOSED FRONT ELEVATION  
SCALE 1:100

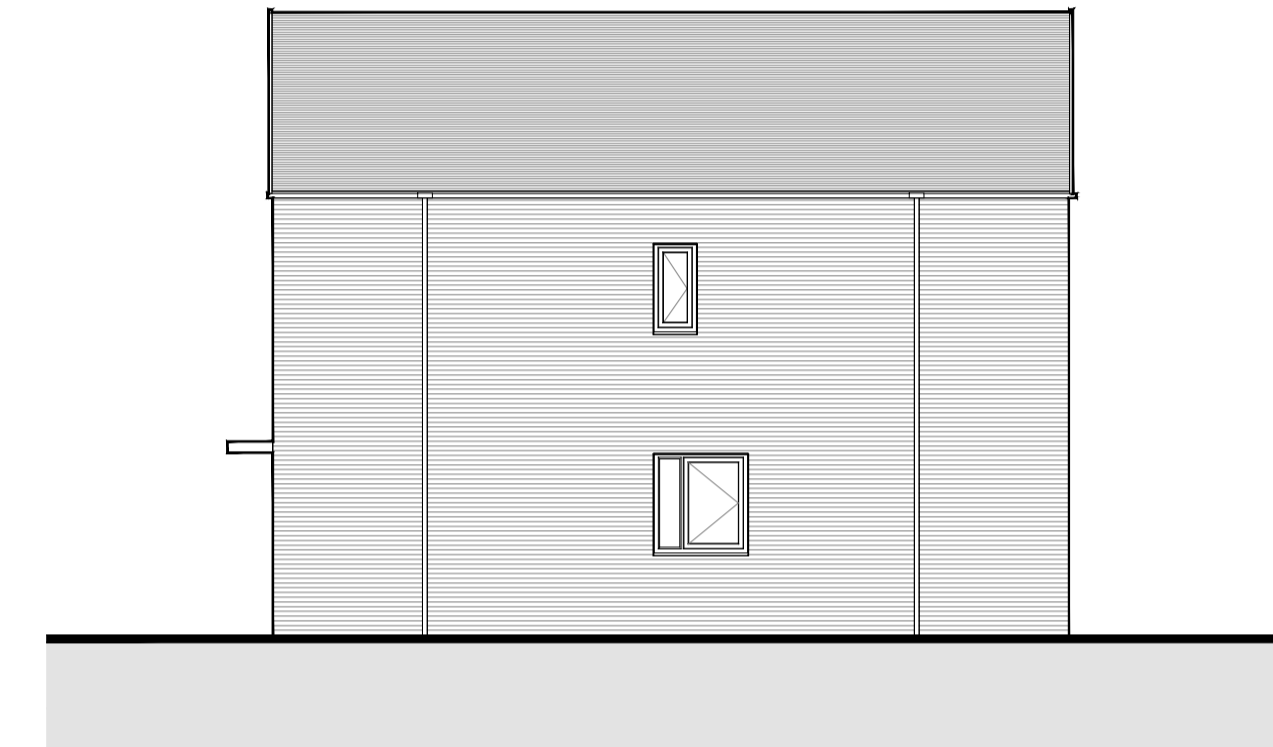


PROPOSED SIDE ELEVATION  
SCALE 1:100



PROPOSED GROUND FLOOR PLAN  
SCALE 1:100



PROPOSED REAR ELEVATION  
SCALE 1:100

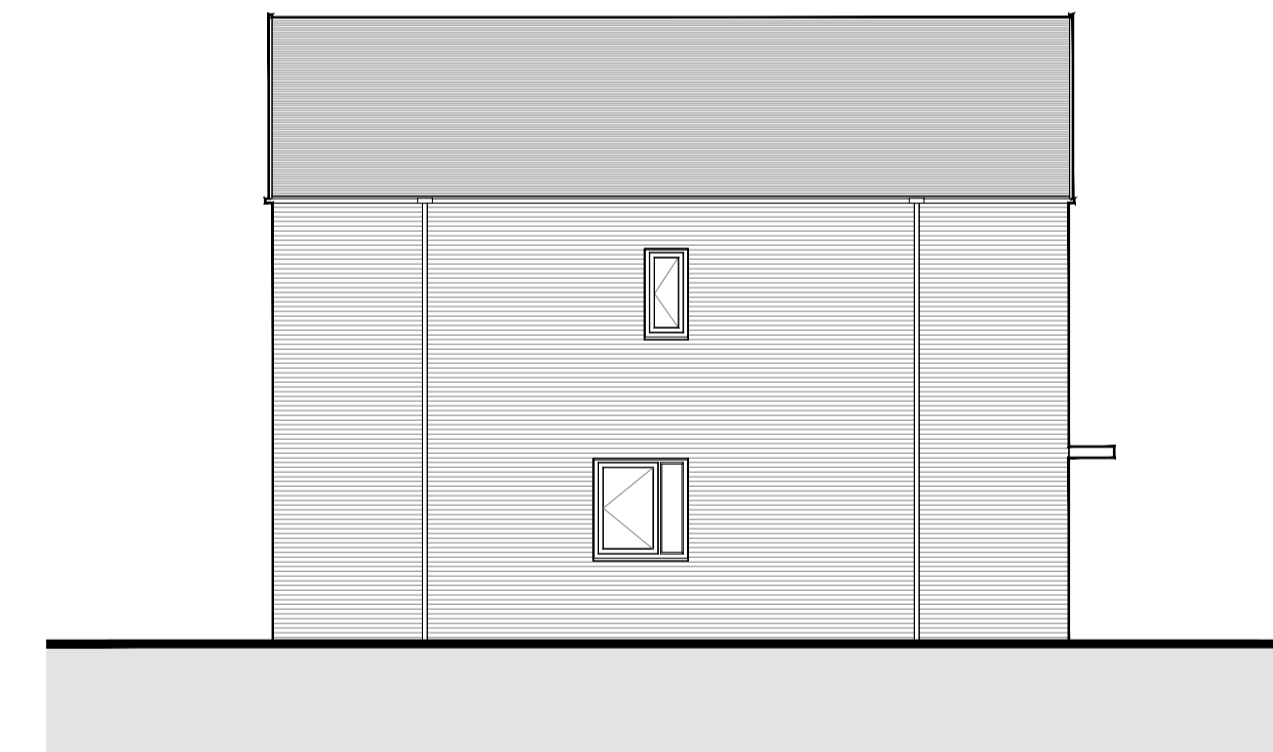

PROPOSED SIDE ELEVATION  
SCALE 1:100

A Updated the key plan 04.05.23

# Hollaway

London | 10a Anton Street | London | W12 8EG  
T +44 (0) 20 7096 5425 | E london@hollawaystudio.co.uk | W www.hollawaystudio.co.uk

Kent | The Granary Stables | Ramport Road | Hythe | Kent | CT21 5BG  
T +44 (0)1303 240 515 | E kent@hollawaystudio.co.uk | W www.hollawaystudio.co.uk

Project | CHERITON PARK  
HIGH STREET, FOLKESTONE  
Client | OLIVER DAVIS HOMES  
Title | HOUSE TYPE THCS - 3T -1: PROPOSED FLOOR PLANS & ELEVATIONS  
Status | PLANNING

Scale@A1 | 1:100 Date | DEC 2022 Drawn | KD Chk'd | MW

Project Number  
**21.081**  
Blm Number

Drawing Number  
**117**

Revision  
**A**