



KEY PLAN
N.T.S.

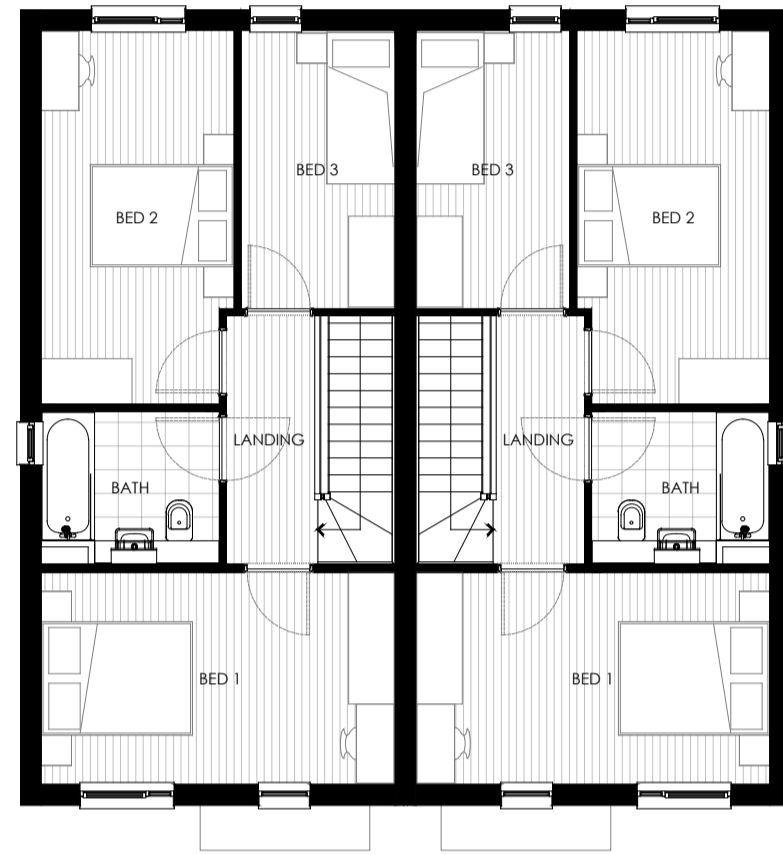

PROPOSED FIRST FLOOR PLAN
SCALE 1:100



PROPOSED FRONT ELEVATION
SCALE 1:100

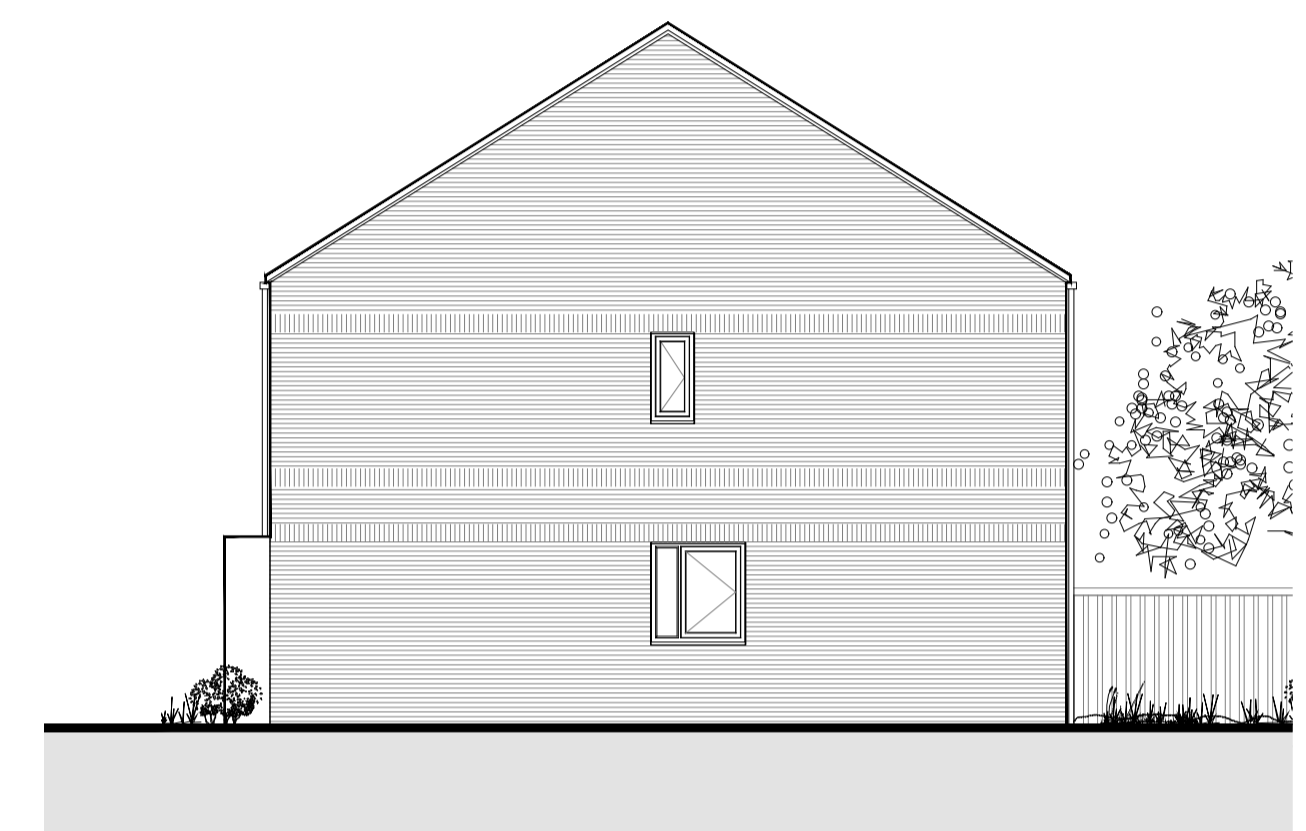


PROPOSED SIDE ELEVATION
SCALE 1:100



PROPOSED GROUND FLOOR PLAN
SCALE 1:100



PROPOSED REAR ELEVATION
SCALE 1:100

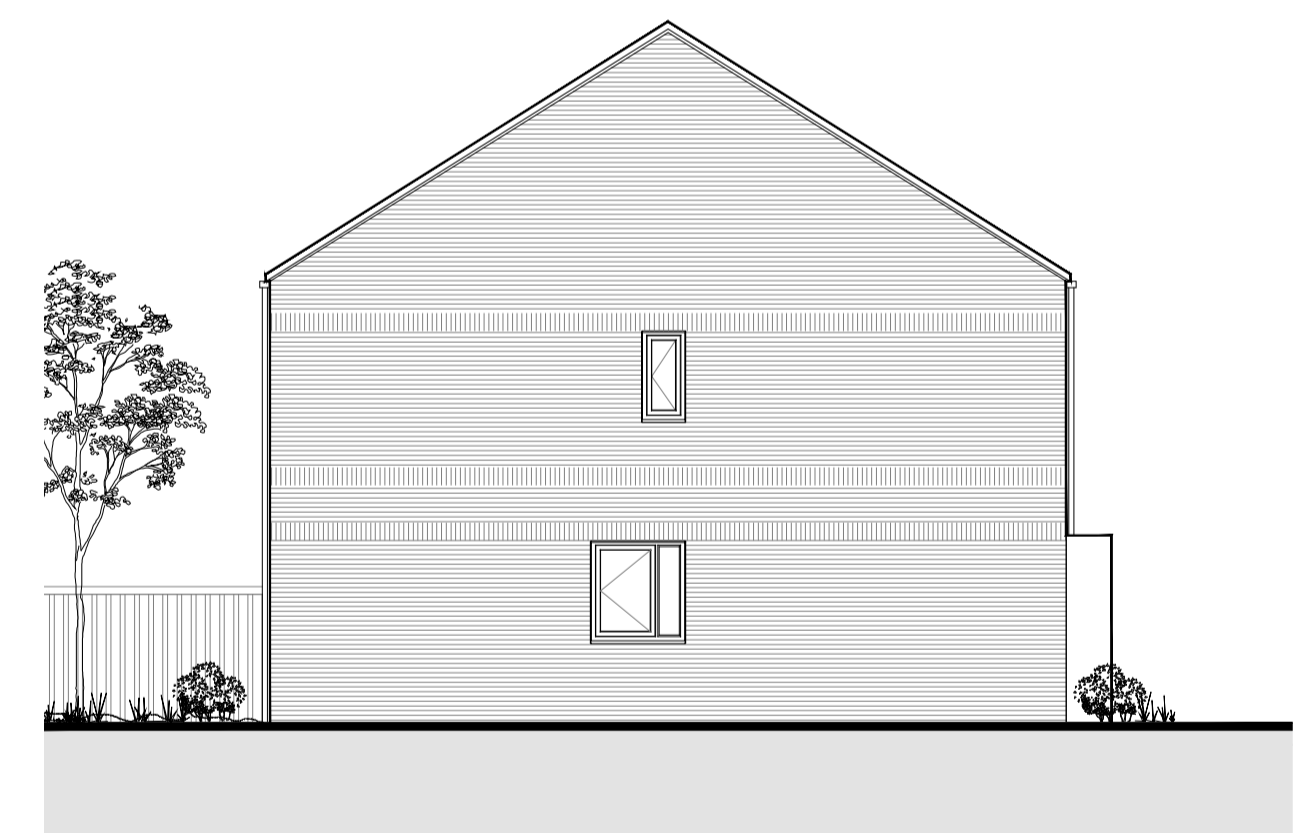

PROPOSED SIDE ELEVATION
SCALE 1:100

A Updated the key plan 04.05.23

Hollaway

London | 10a Acton Street | London | WC1X 9EG
T +44 (0) 20 7096 5425 | E london@hollawaystudio.co.uk | W www.hollawaystudio.co.uk
Kent | The Trolley Sheds | Ryeport Road | Rye | Kent | CT21 3BG
T +44 (0) 1303 240 915 | E kent@hollawaystudio.co.uk | W www.hollawaystudio.co.uk

Project | CHERITON PARC
HIGH STREET, FOLKESTONE
Client | OLIVER DAVIS HOMES
Title | HOUSE TYPE THCS - 2T-2: PROPOSED FLOOR PLANS & ELEVATIONS
Status | PLANNING

Scale@A1 | 1:100 Date | JAN 23 Drawn | MR Chk'd | MW

Project Number 21.081 Drawing Number 123 Revision A
Bim Number