


PROPOSED SECOND FLOOR PLAN  
SCALE 1:100 @ A0



PROPOSED FIRST FLOOR PLAN  
SCALE 1:100 @ A0

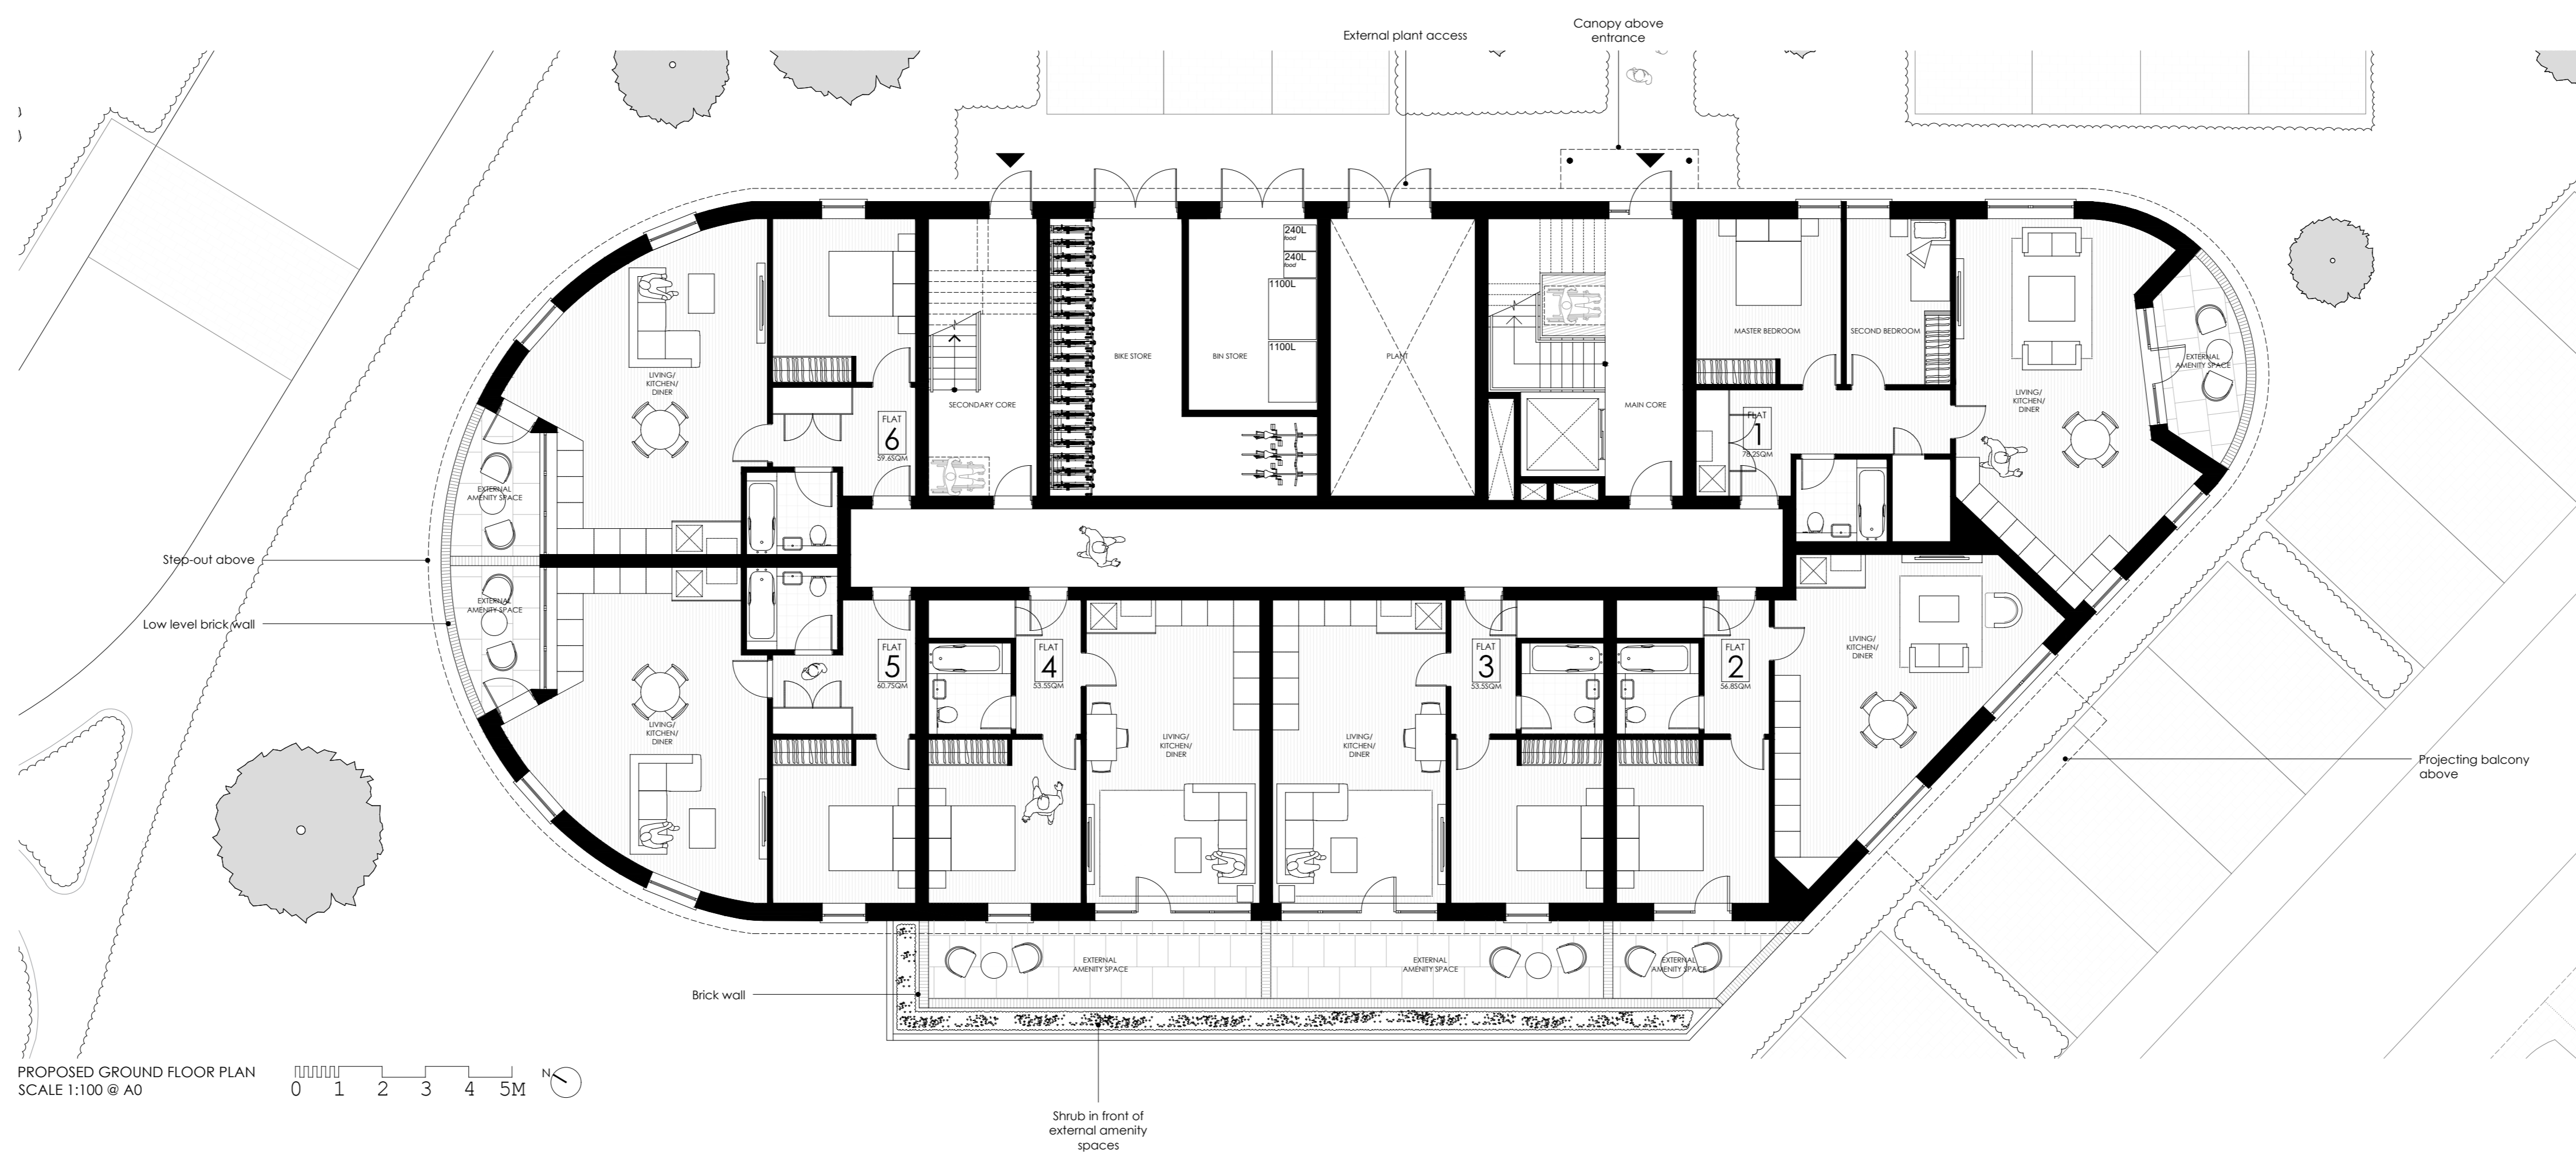

PROPOSED GROUND FLOOR PLAN  
SCALE 1:100 @ A0

SCHEDULE OF ACCOMMODATION	
GROUND FLOOR	
Unit No.'s	Bed No.
1	2
2	1
2	1
4	1
5	1
6	1
FIRST FLOOR	
Unit No.'s	Bed No.
7	2
8	1
9	1
10	1
11	1
12	1
13	1
SECOND FLOOR	
Unit No.'s	Bed No.
14	2
15	2
16	1
17	1
18	1
19	1

A Changes to the masterplan context on the ground floor plan 04.05.23

# Hollaway

10000011 | 100 Ardian Street | London | E2 9JQ  
 020 751 100 000 | 020 751 100 000 | www.hollaway.co.uk  
 Unit 1, The Fulham Station | Newham Road | London | E11 1 2JH  
 020 751 100 000 | 020 751 100 000 | www.hollaway.co.uk

Project | CHERTON PARK  
 HIGH STREET FOLKESTONE  
 Client | OLIVER DAVIS HOMES  
 Title | AFFORDABLE FLATS - PROPOSED GROUND, FIRST & SECOND FLOOR PLANS  
 Status | PLANNING

Scale | A0 | 1:100 Date | DEC 22 Drawn | MR | CA 'd | MW  
 Project Number | 21.081 Drawing Number | 124 Revision | A