




Front Elevation

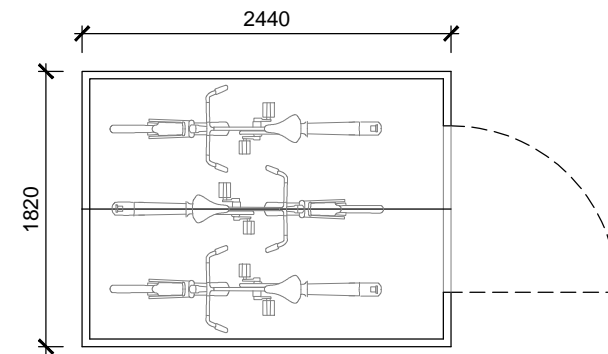

Plan

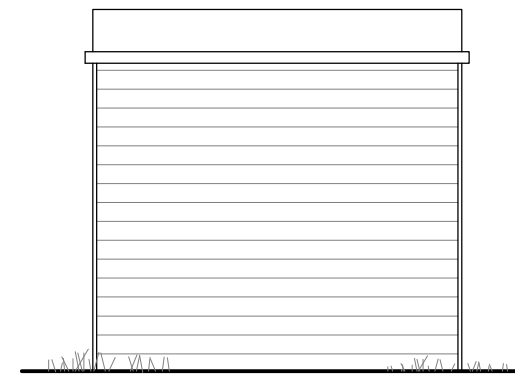


Side Elevation

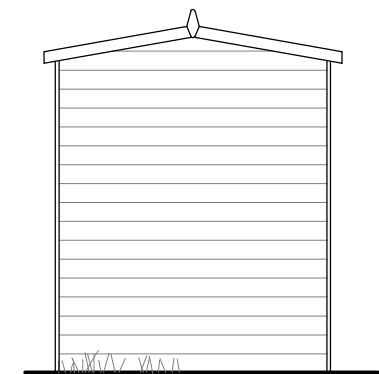


Rear Elevation


# **1** PLAN & ELEVATIONS - Cycle Store - 3 Bedroom Units SCALE 1:50

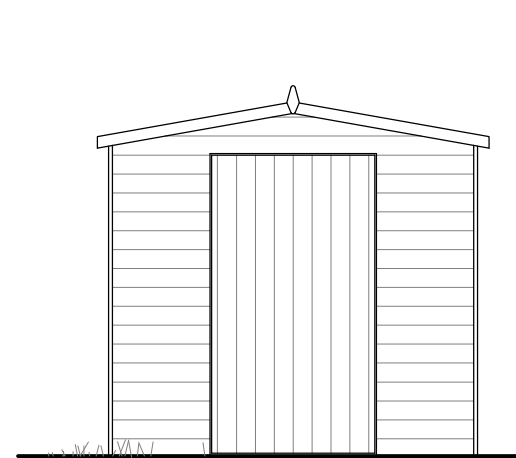


Front Elevation

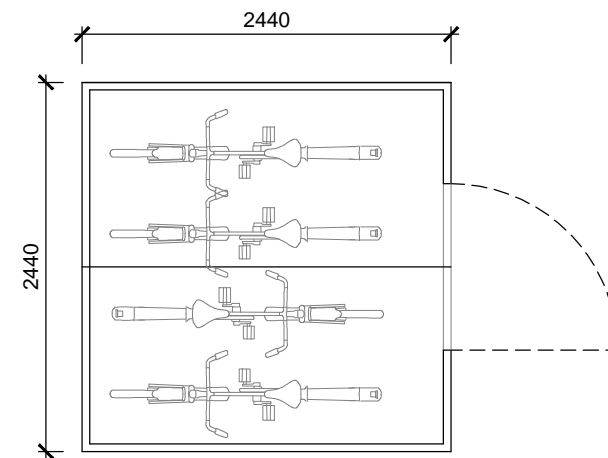

Plan

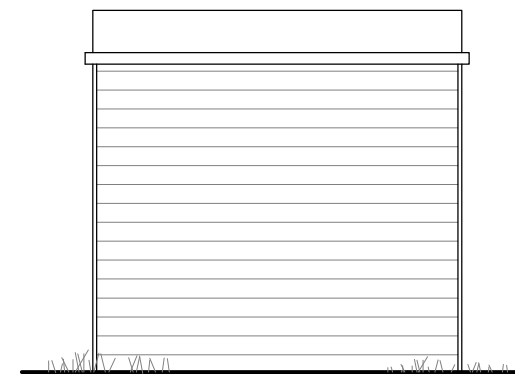

Side Elevation

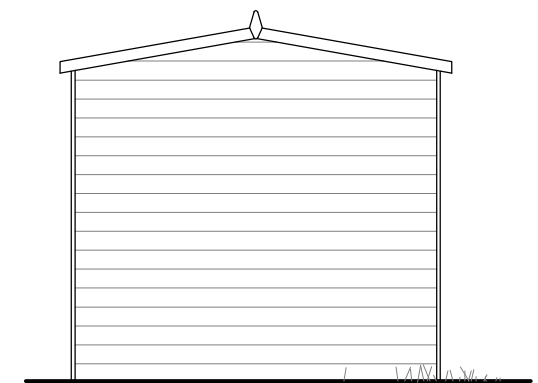

Rear Elevation

# **2** PLAN & ELEVATIONS - Cycle Store - 4 Bedroom Units SCALE 1:50

Rev	Date	Description



APX ARCHITECTURE



Kemp House, 160 City Road,  
London, EC1V 2NX

Client / Project

Proposed residential accommodation  
Land at Short Lane  
Alkham  
Kent

Drawing Description

Proposed Cycle Store

Scale

1:50@A3

Drawing Number

22\_114\_15

Date

March 2023

Revision

A