


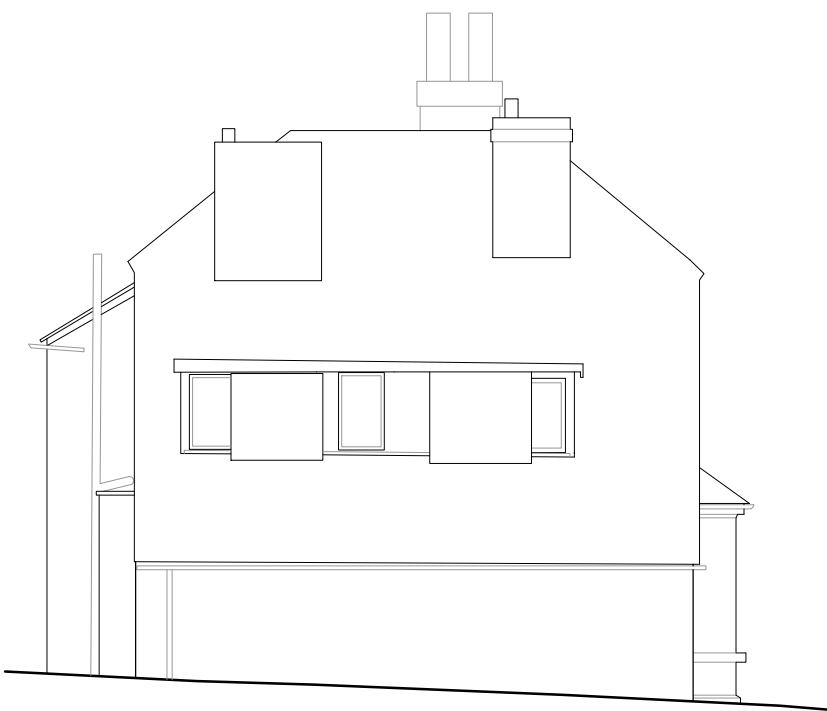

Existing Side Elevation










Existing rear Elevation




Existing Side Elevation




Existing front Elevation

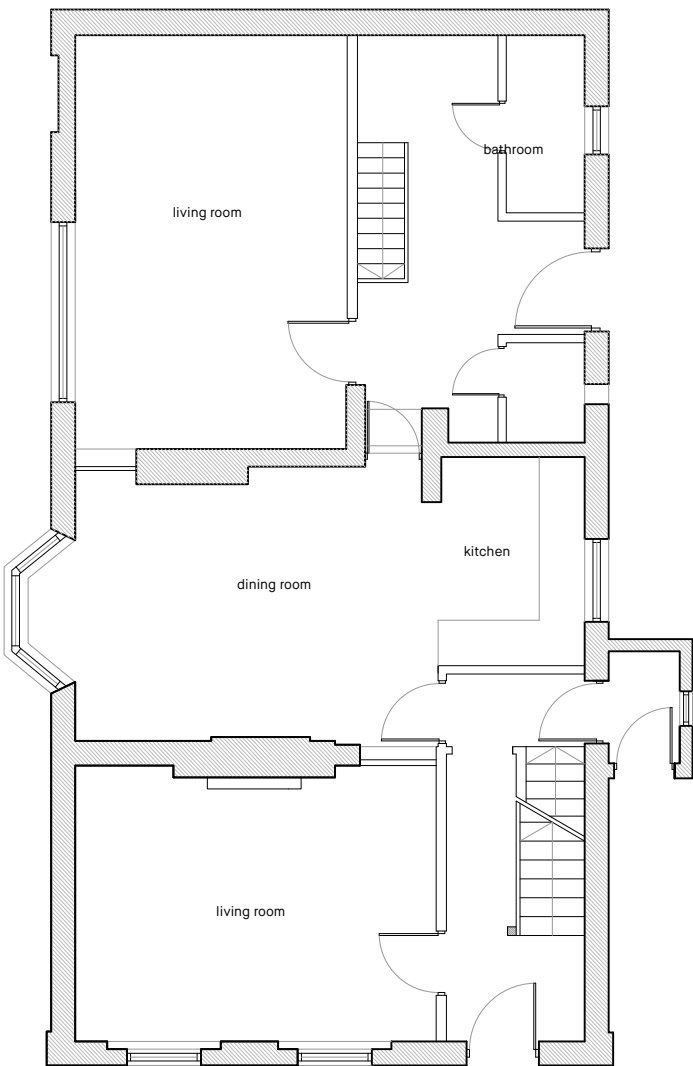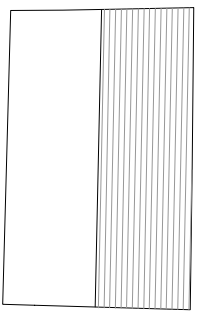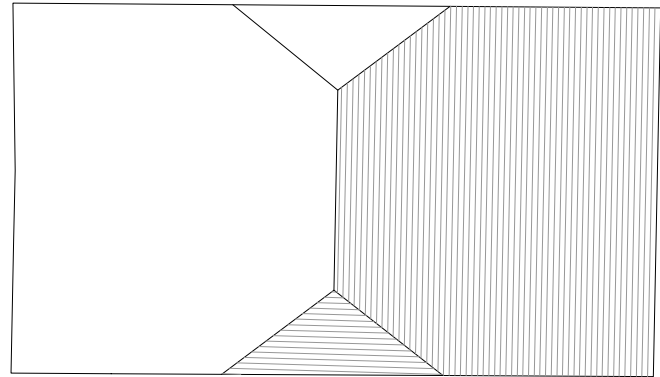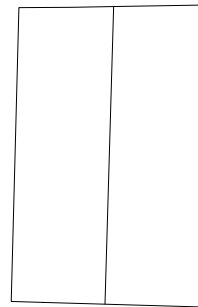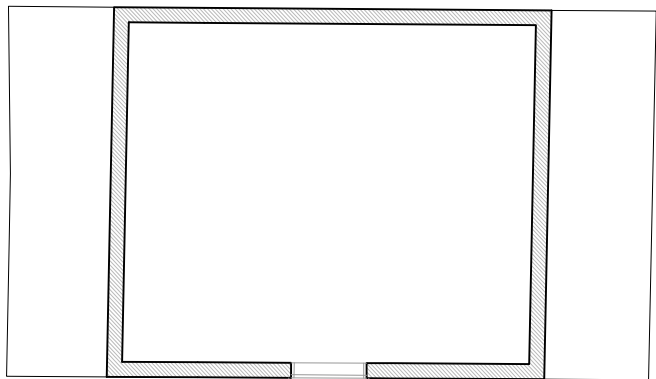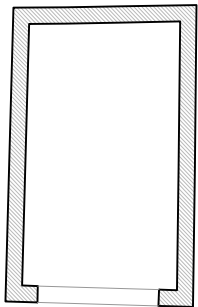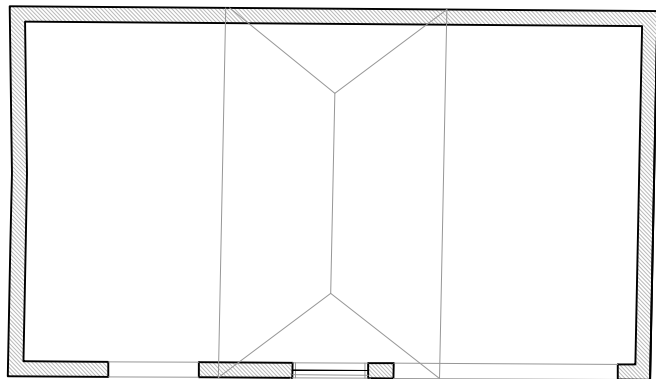

Existing Ground Floor Plan

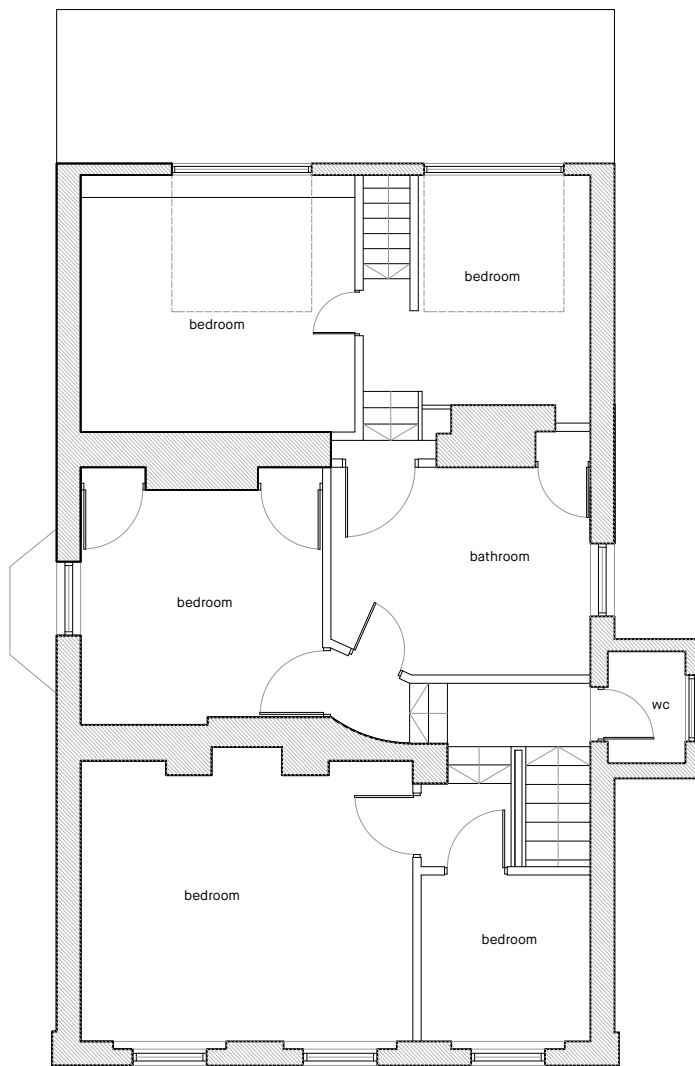

Existing First Floor Plan

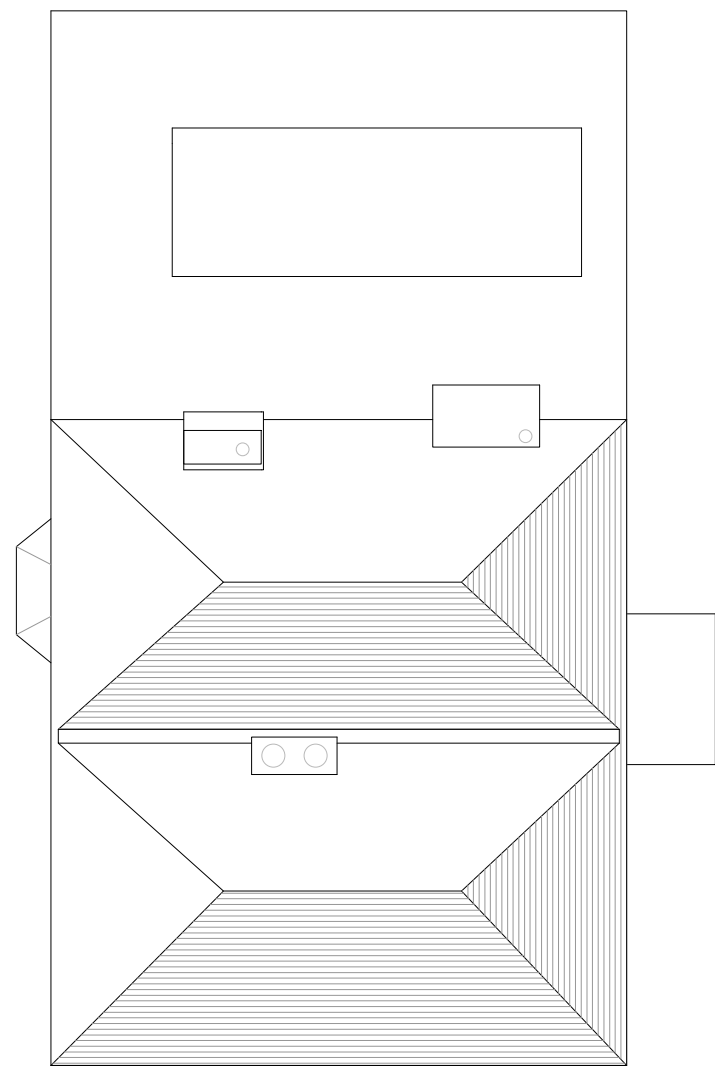

Existing Roof Plan

REV	DATE	DESCRIPTION

T

H

A

01227 668 073  
hello@taylorhare.com  
taylorhare.com

TaylorHare  
Architects

The Cowshed  
Overland Lane  
Ash, CT12 0LE

PROJECT:  
1902\_TSJT  
8, The Street, Ash  
Proposed Residential Development

DRAWING TITLE:  
Existing House Plans and Elevations

SCALE: 1:200 @ A1	DRAWN BY: 12
DATE DRAWN: 11.10.2019	CHECKED BY: 03

STATUS:  
**PLANNING**

DRAWING NUMBER: <b>1902_006</b>	REVISION:
------------------------------------	-----------