


Do not scale from drawings - scale bars have been provided for planning purposes only. If a setting out dimension is required, please ask. When working with existing structures and services, any contractor is to check/ make own survey record against what is presented in these documents - in particular when below ground items are exposed. Drawings to be read in conjunction with any written specifications, schedules and specialist consultants design information.


Prince & Gisbey Architects owns the copyright of this drawing, which must not be reproduced in the whole or part without the written permission of Prince & Gisbey Architects.

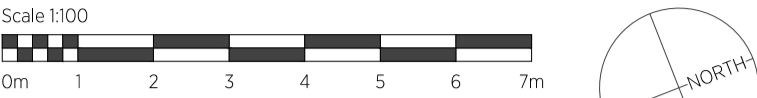



Status  
**PLANNING SUBMISSION**

Revision  
P3 ISSUED FOR PLANNING.



Date  
15.07.2024

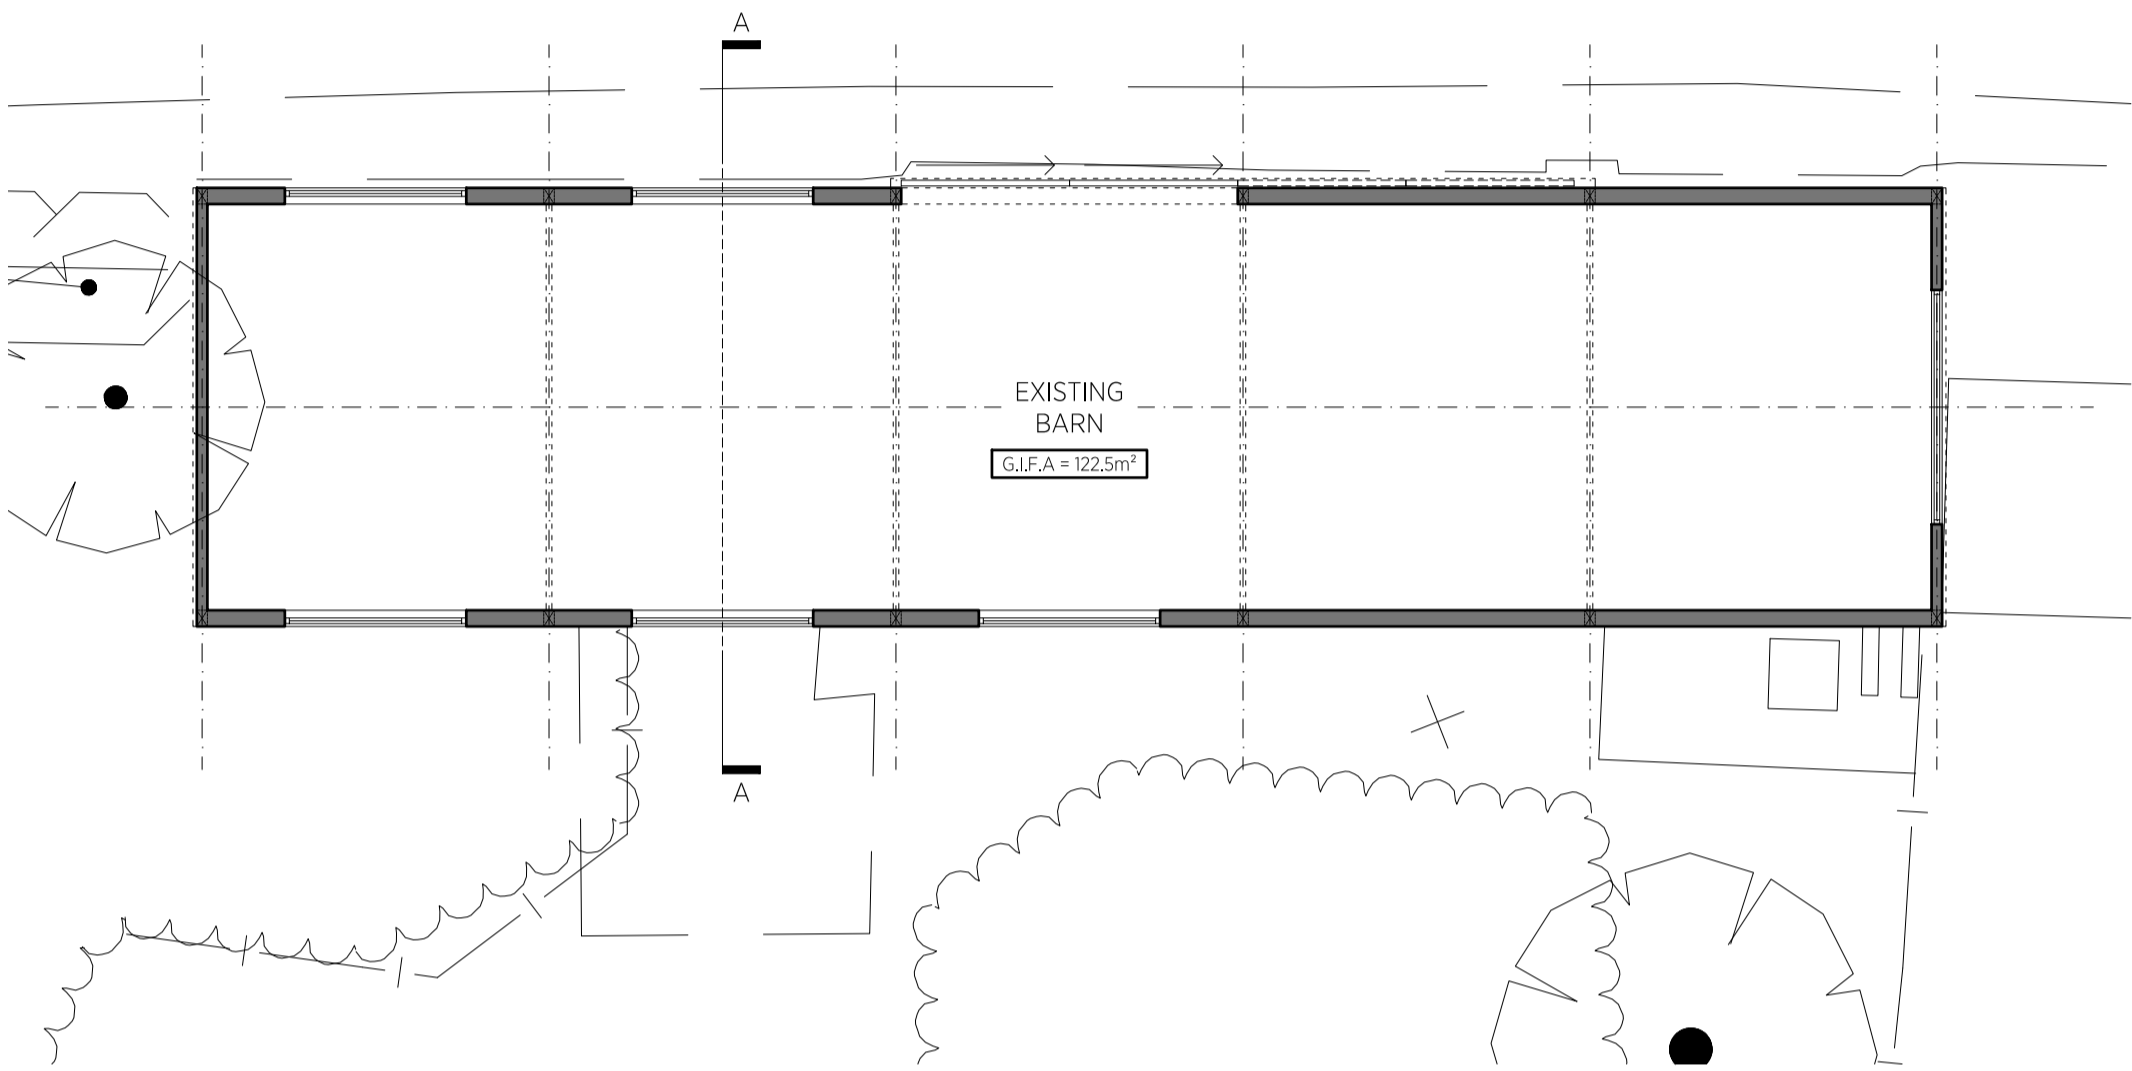


EXISTING FLOOR PLAN  
1:100 @A1

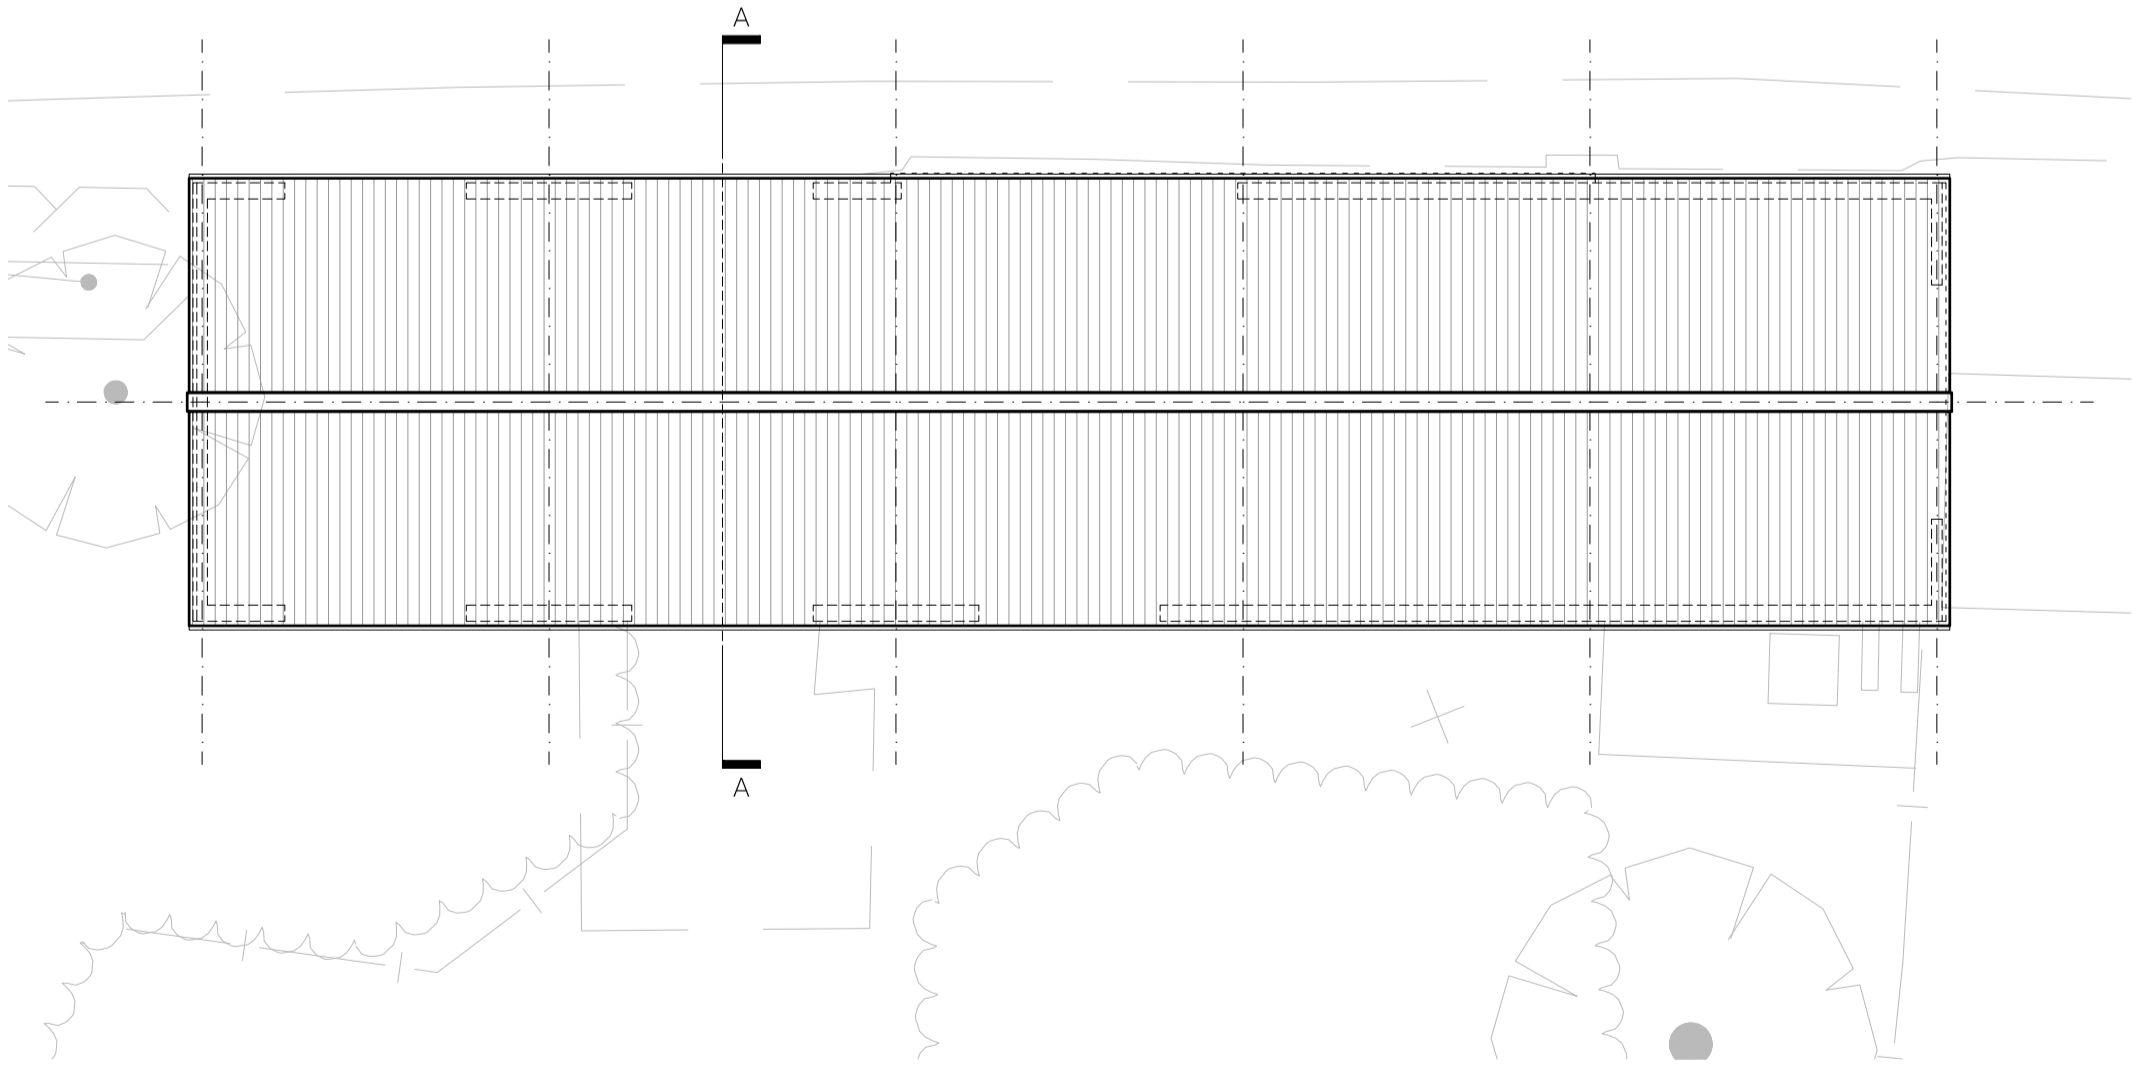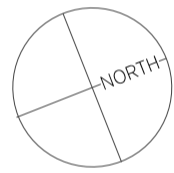


EXISTING ROOF PLAN  
1:100 @A1

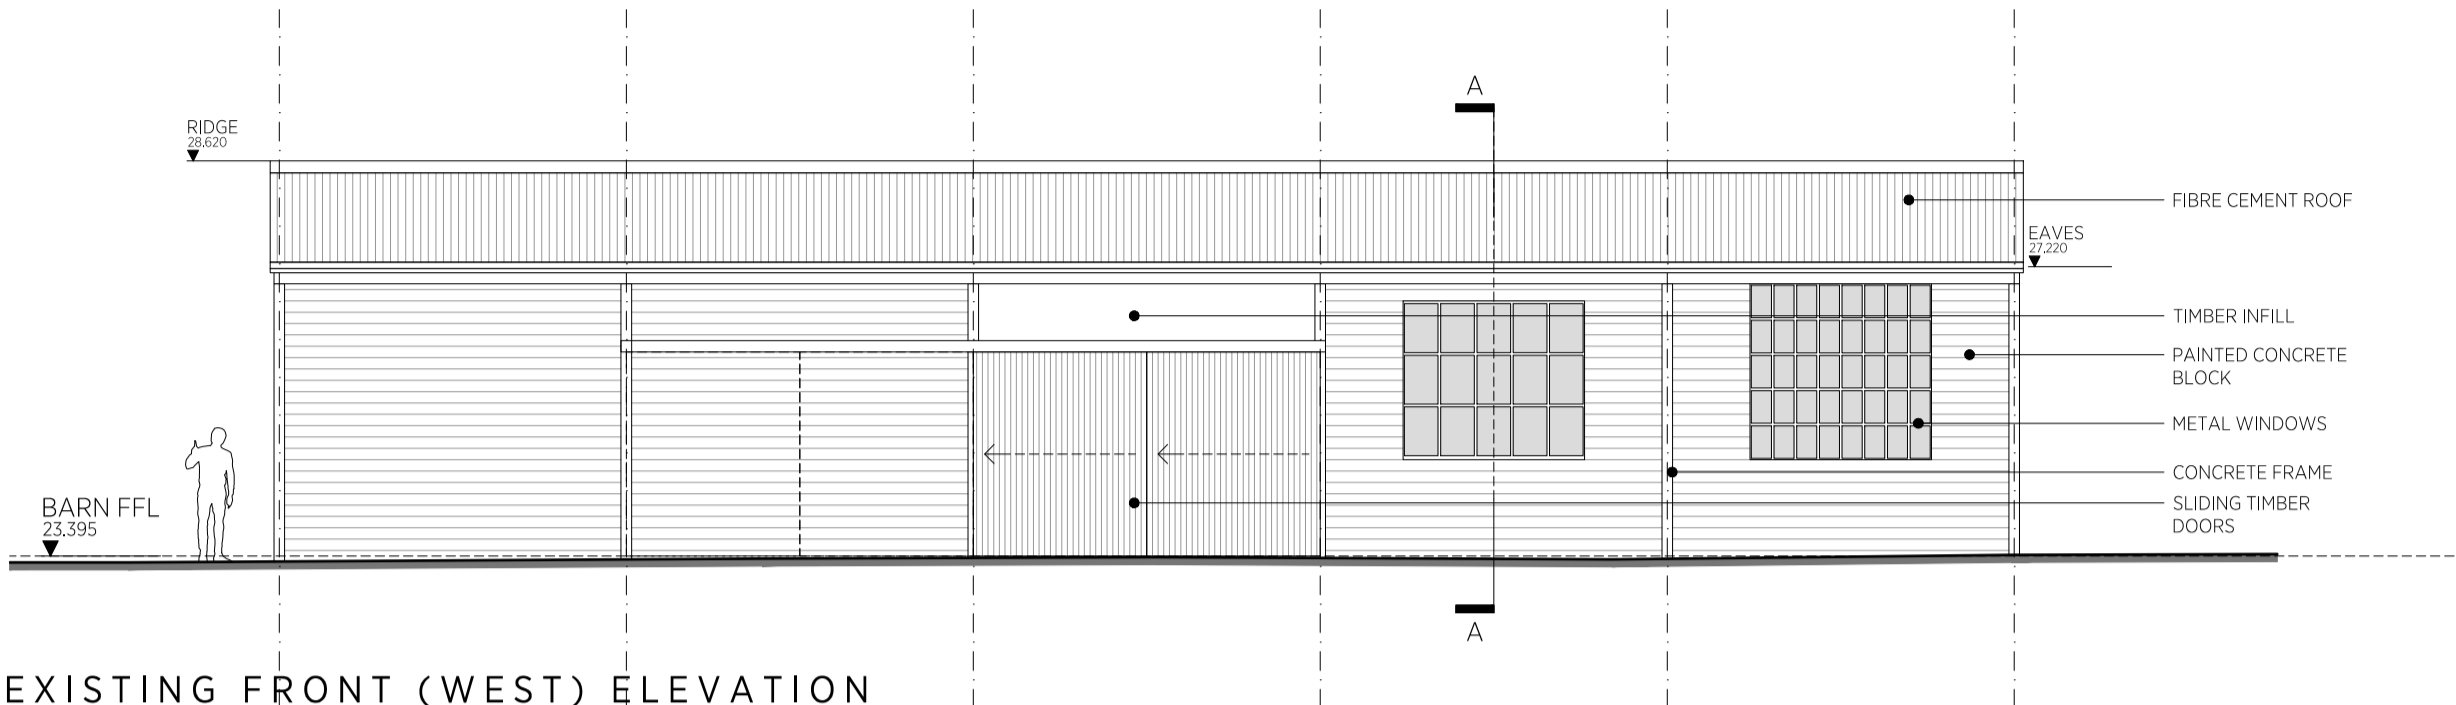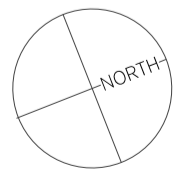

EXISTING FRONT (WEST) ELEVATION  
1:100 @A1

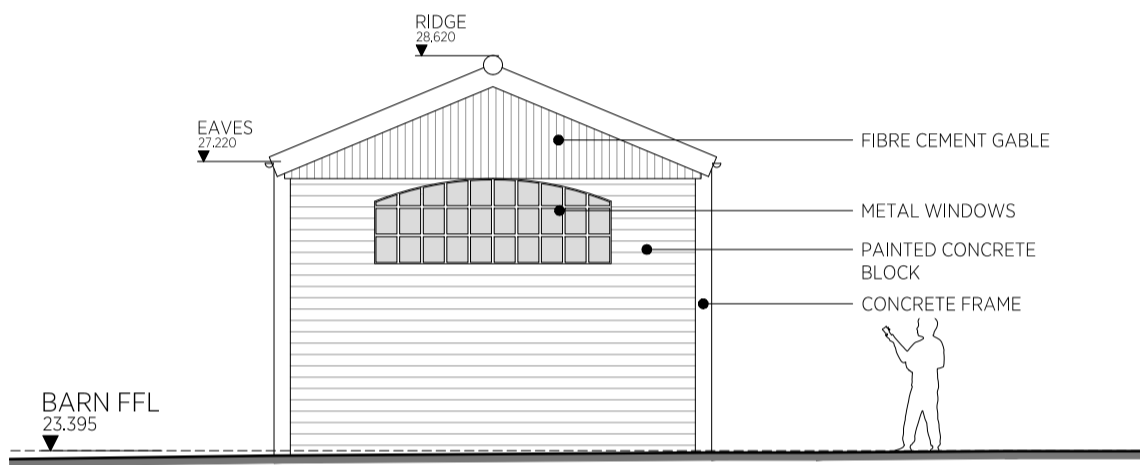


EXISTING SIDE (NORTH) ELEVATION  
1:100 @A1

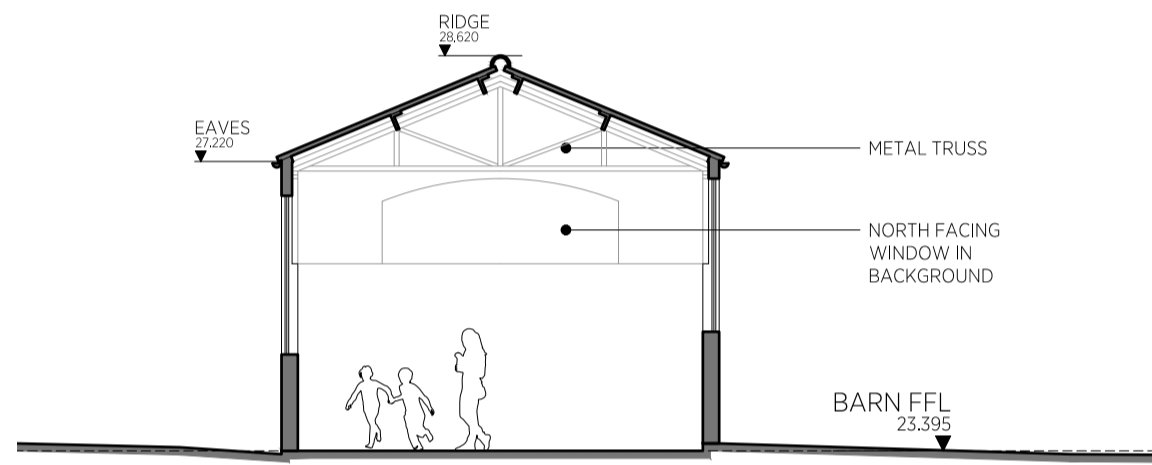


EXISTING SECTION A-A  
1:100 @A1



VIEW OF NORTH ELEVATION

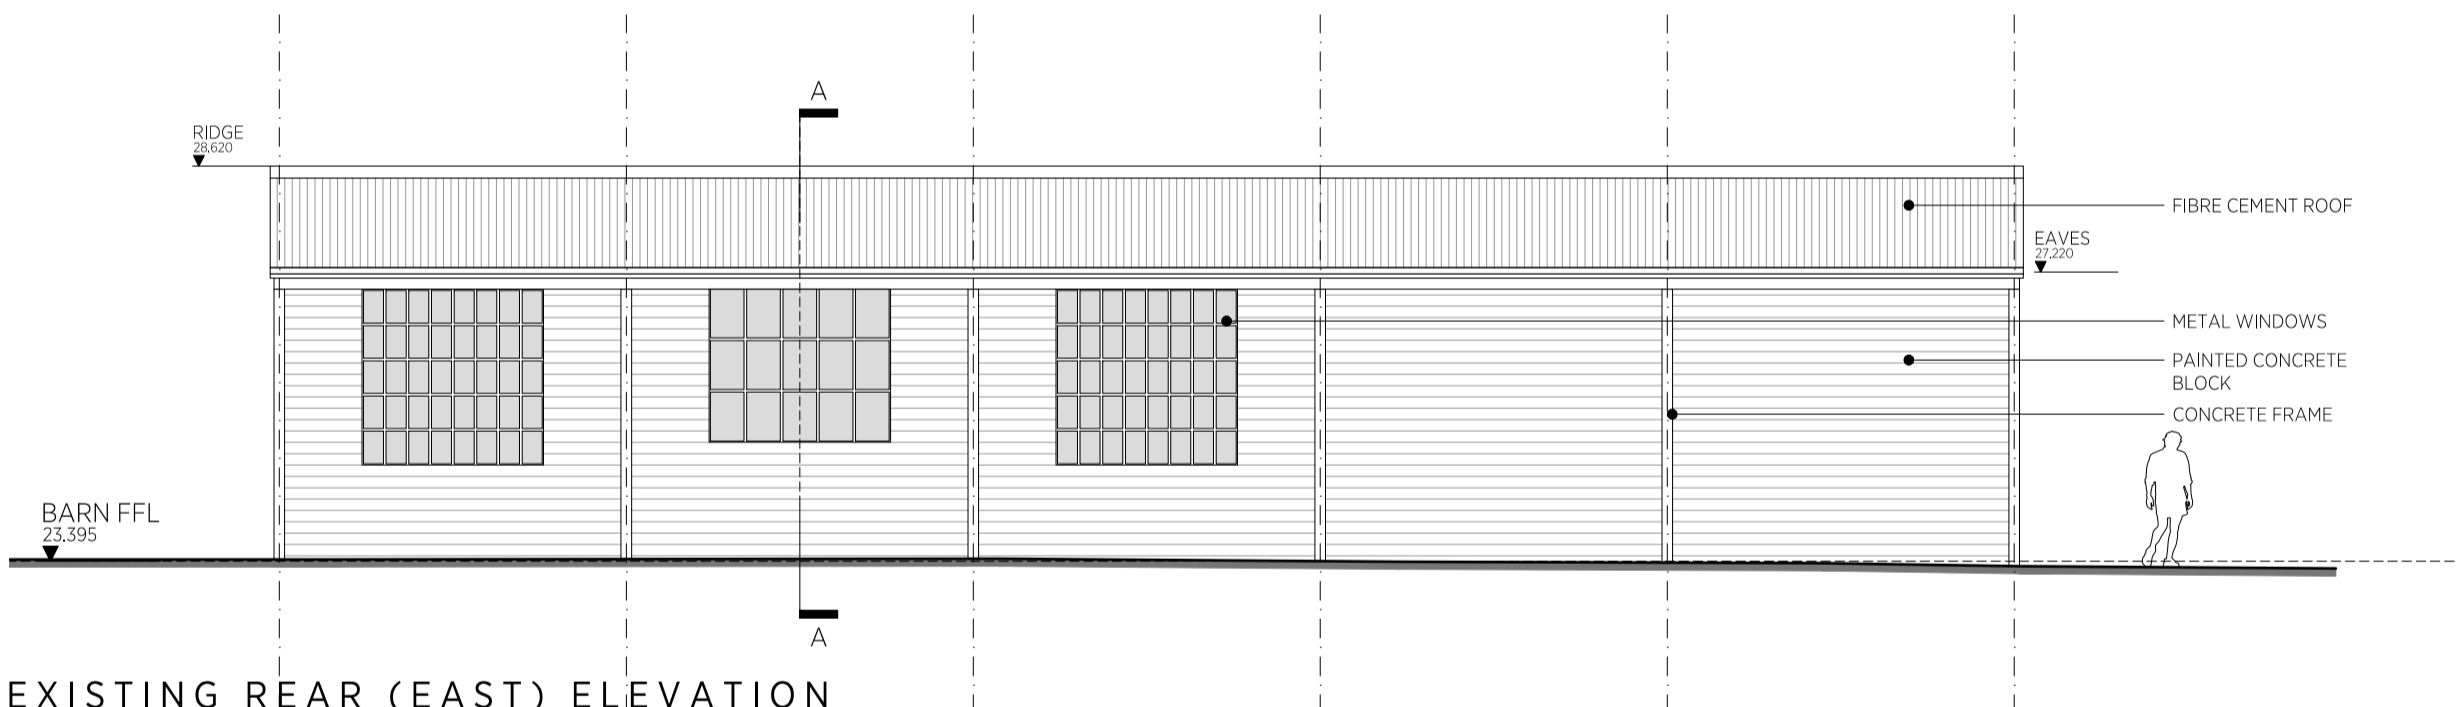

EXISTING REAR (EAST) ELEVATION  
1:100 @A1

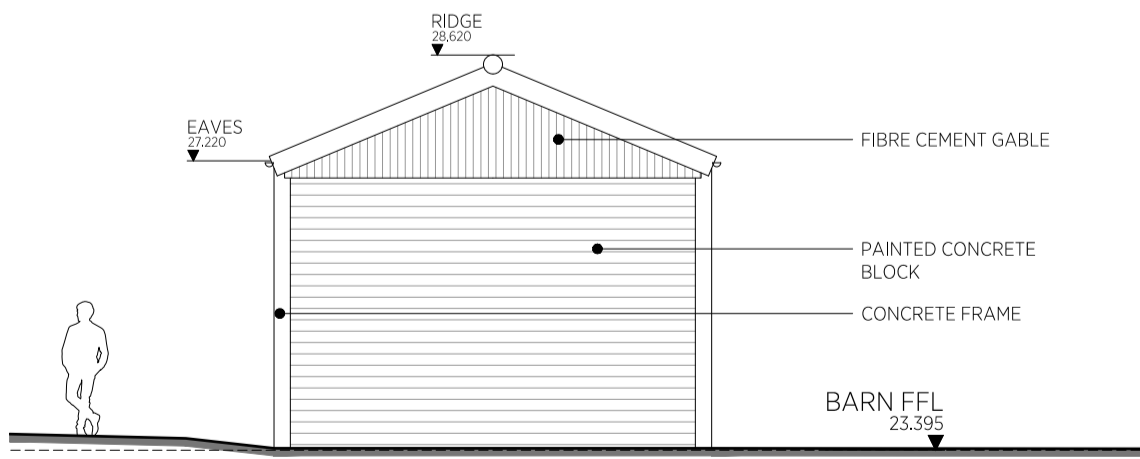

EXISTING SIDE (SOUTH) ELEVATION  
1:100 @A1



VIEW OF BARN INTERIOR

# PLANNING

prince&gisbeyarchitects  
RIBA Chartered Practice

enquiry@pandarch.co.uk | www.pandarch.co.uk | 51 Shamrock Ave, Whitstable, CT5 4EL  
T: 07764 495 301 or 07970 625 236 | Prince & Gisbey Architects Ltd (co no: 12064082)

Project_Drawing Title:	Project_Drawing No:	Revision:
STAPLEHURST ROAD, MARDEN for: TOM LA DELL The Barn: Existing Plans and Elevations	402_PL_110 Scale 1:100 @ A1 Date JULY 2024 Drawn Chkd BP MG Originally printed at A1	P3