


BLOCK C  
(for plans, see  
drawing 105 & 106)


BLOCK C  
(for plans, see  
drawing 105 & 106)

BLOCK C  
(for plans, see  
drawing 105 & 106)

BLOCK C  
(for plans, see  
drawing 105 & 106)

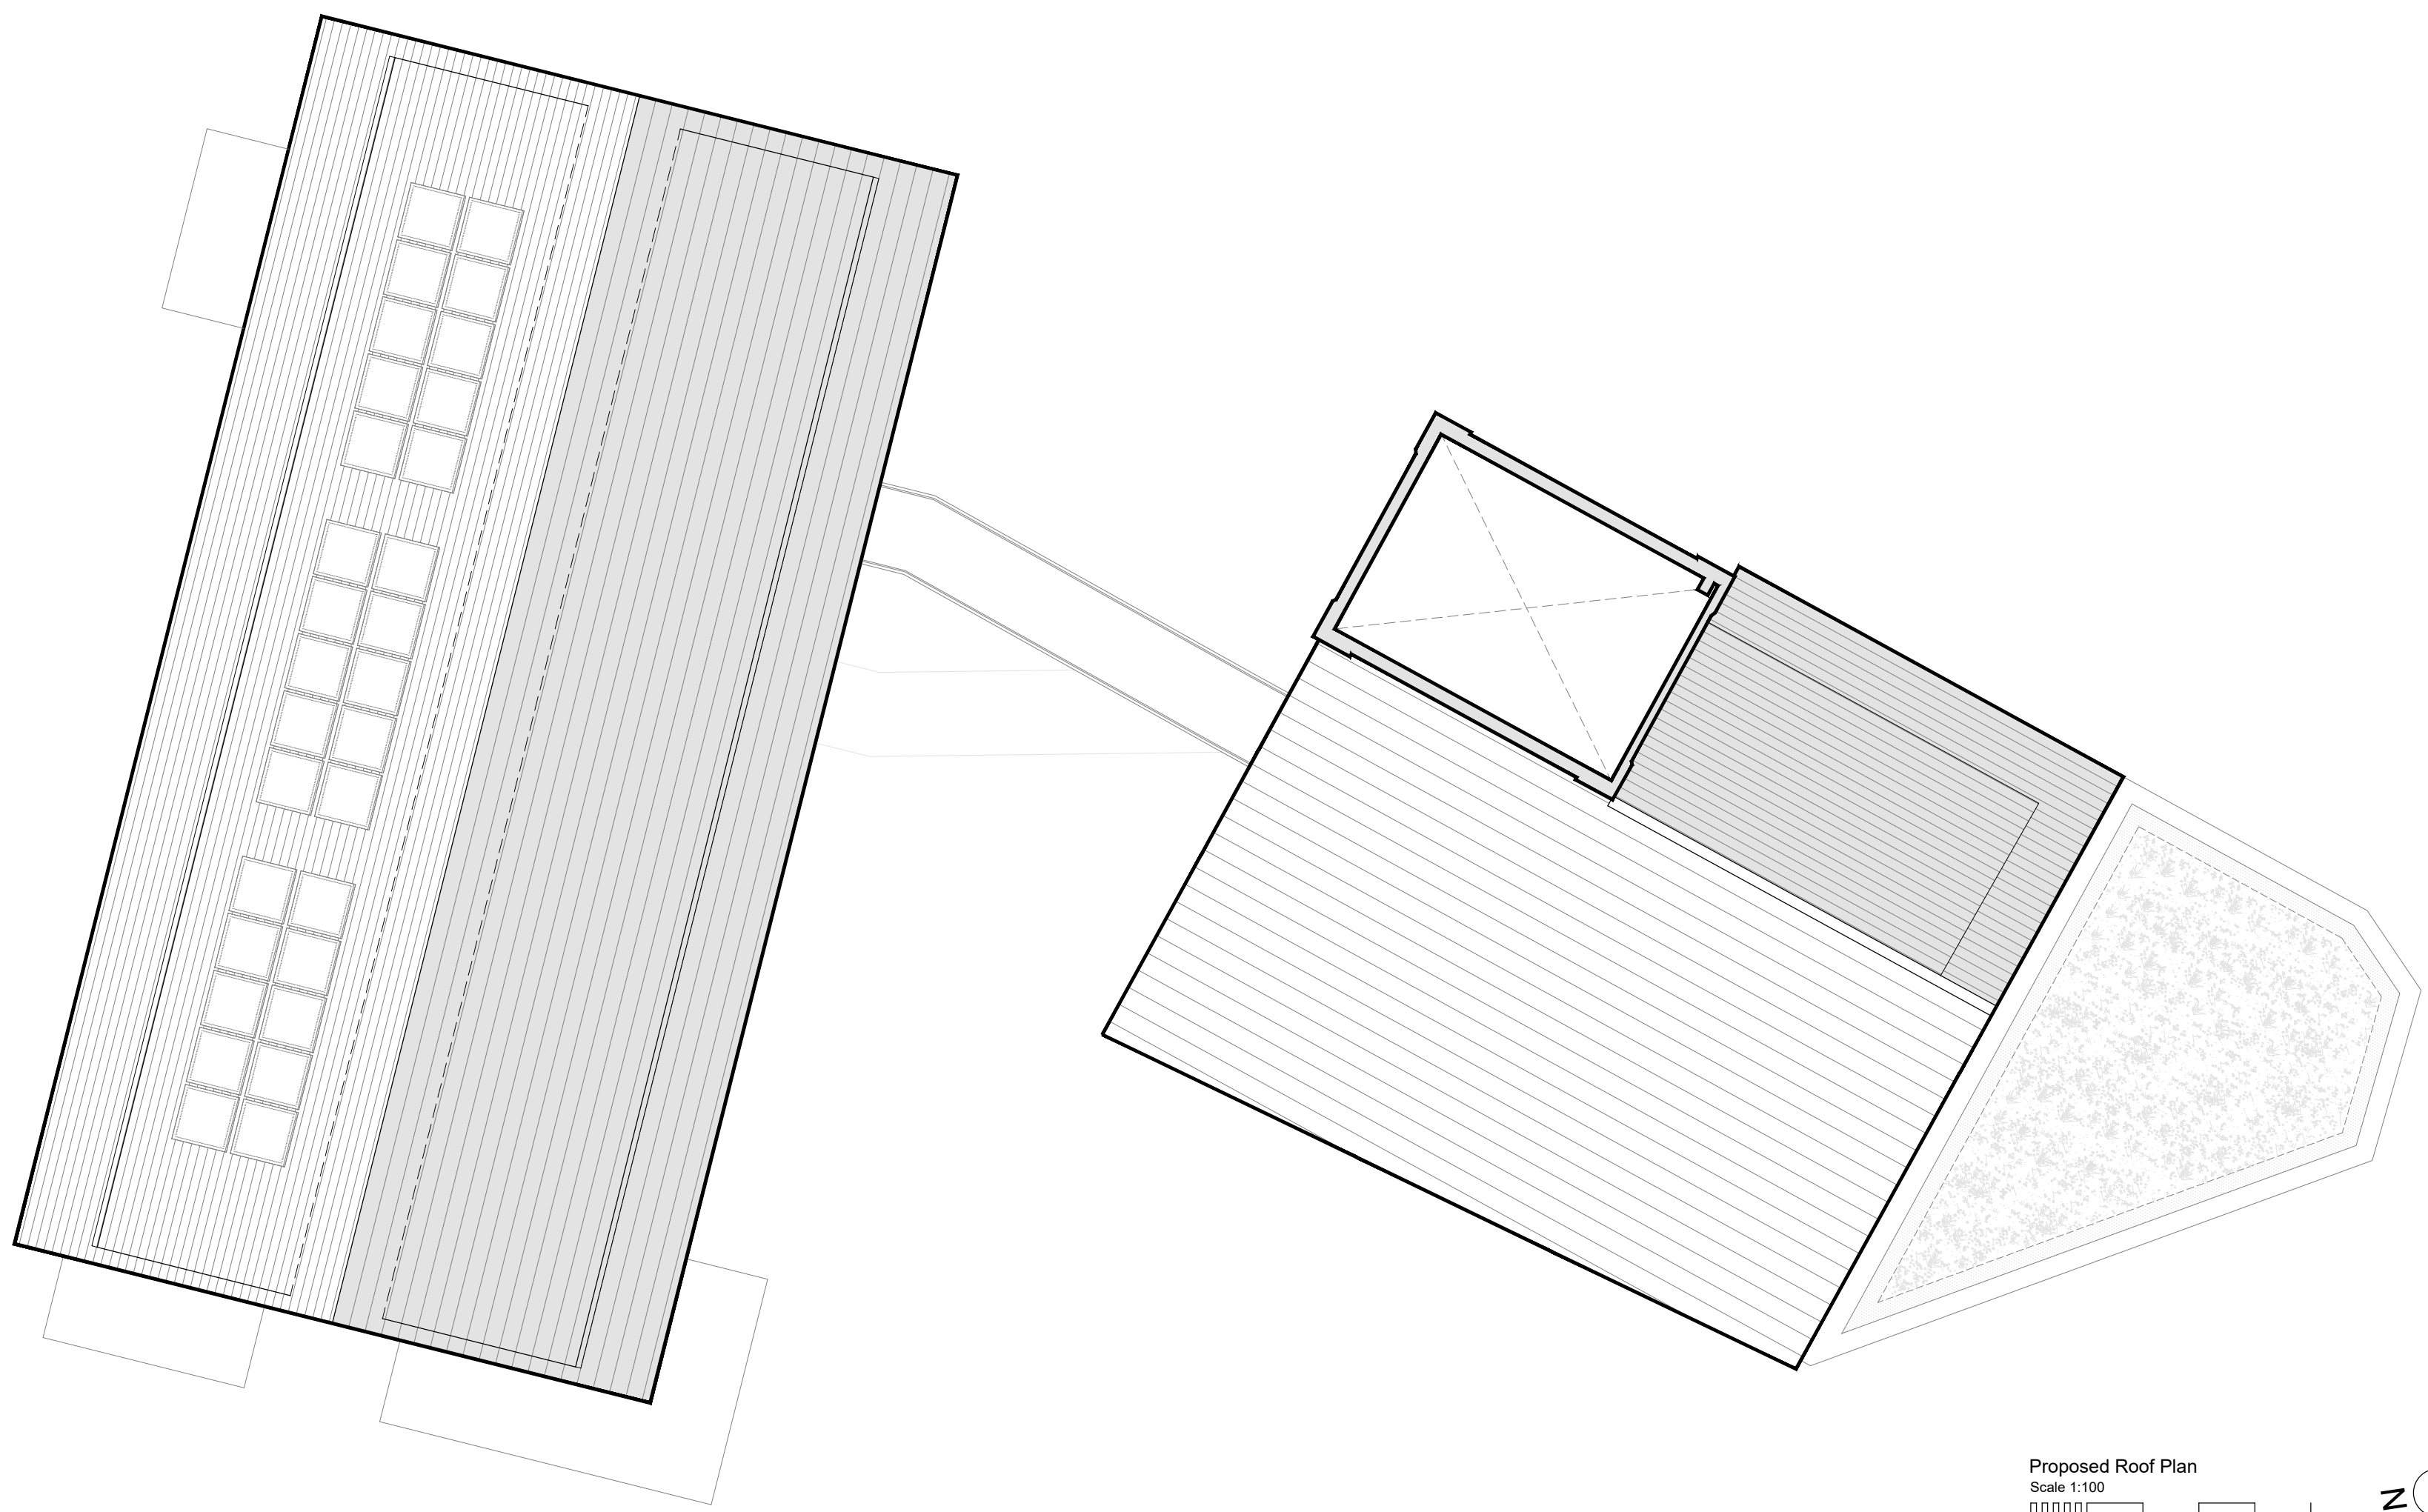


Proposed Roof Plan  
Scale 1:100  
0 1 2 3 4 5M

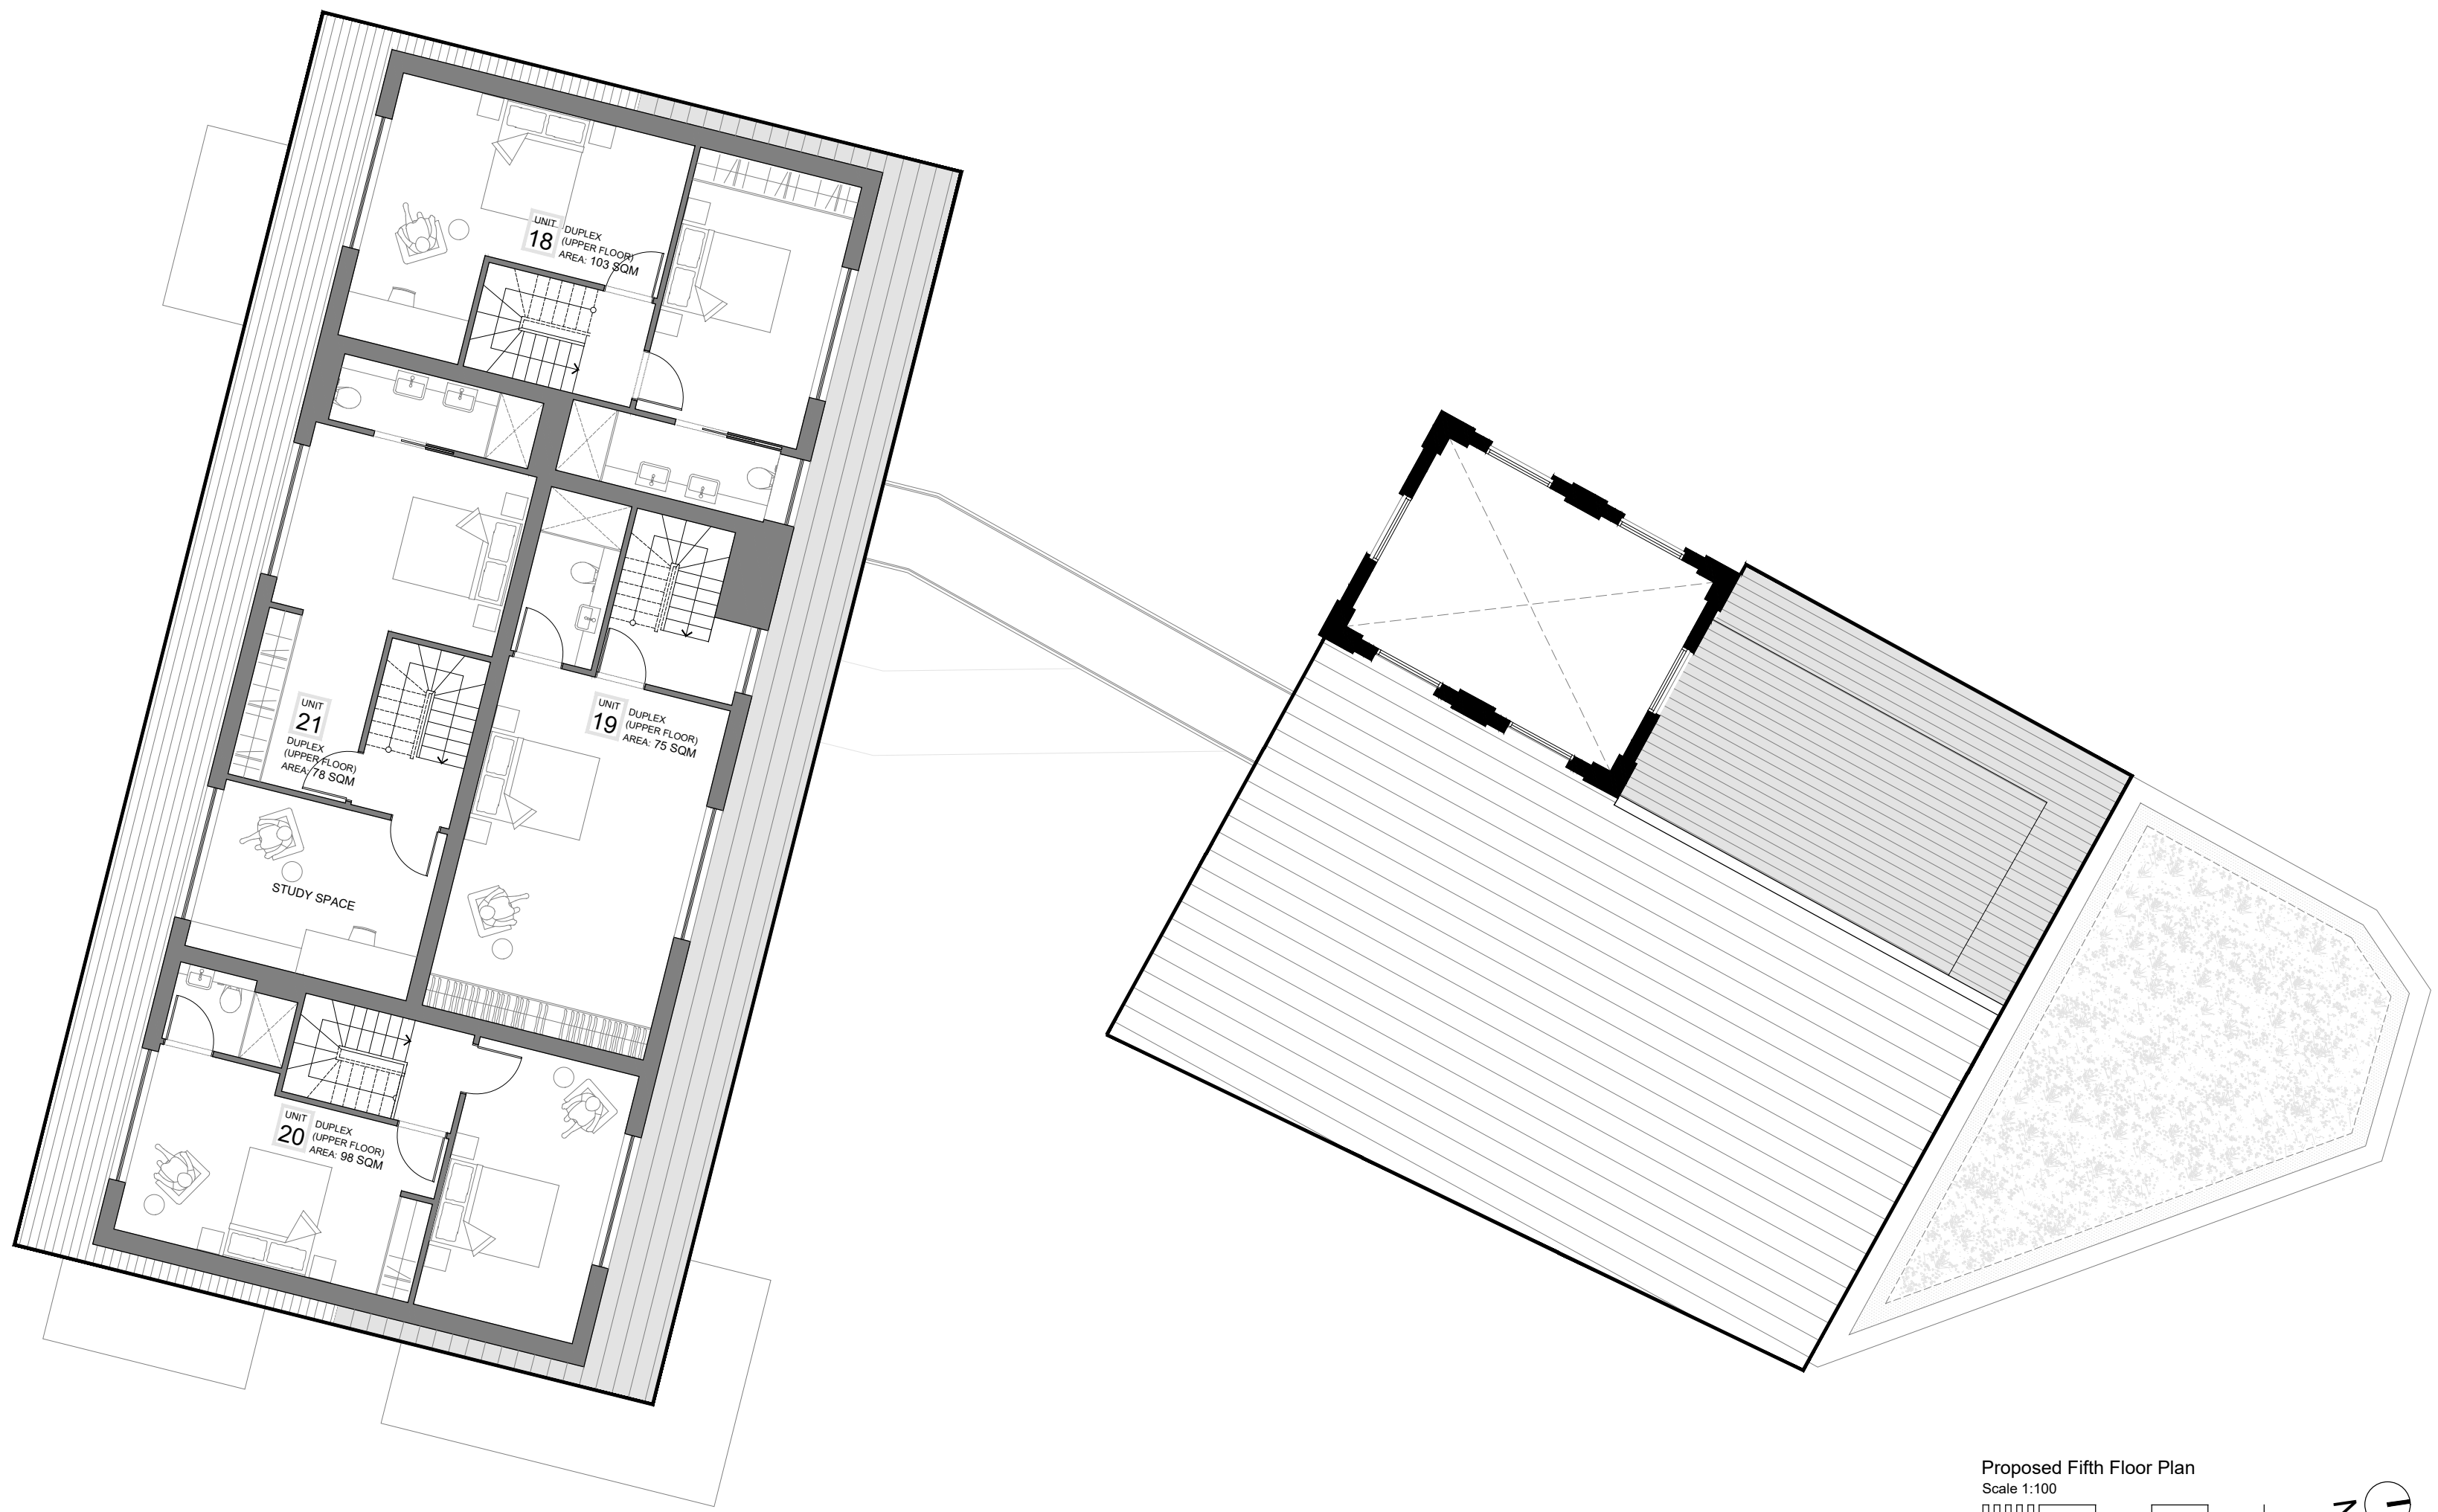

Proposed Fifth Floor Plan  
Scale 1:100  
0 1 2 3 4 5M



Proposed Fourth Floor Plan  
Scale 1:100  
0 1 2 3 4 5M

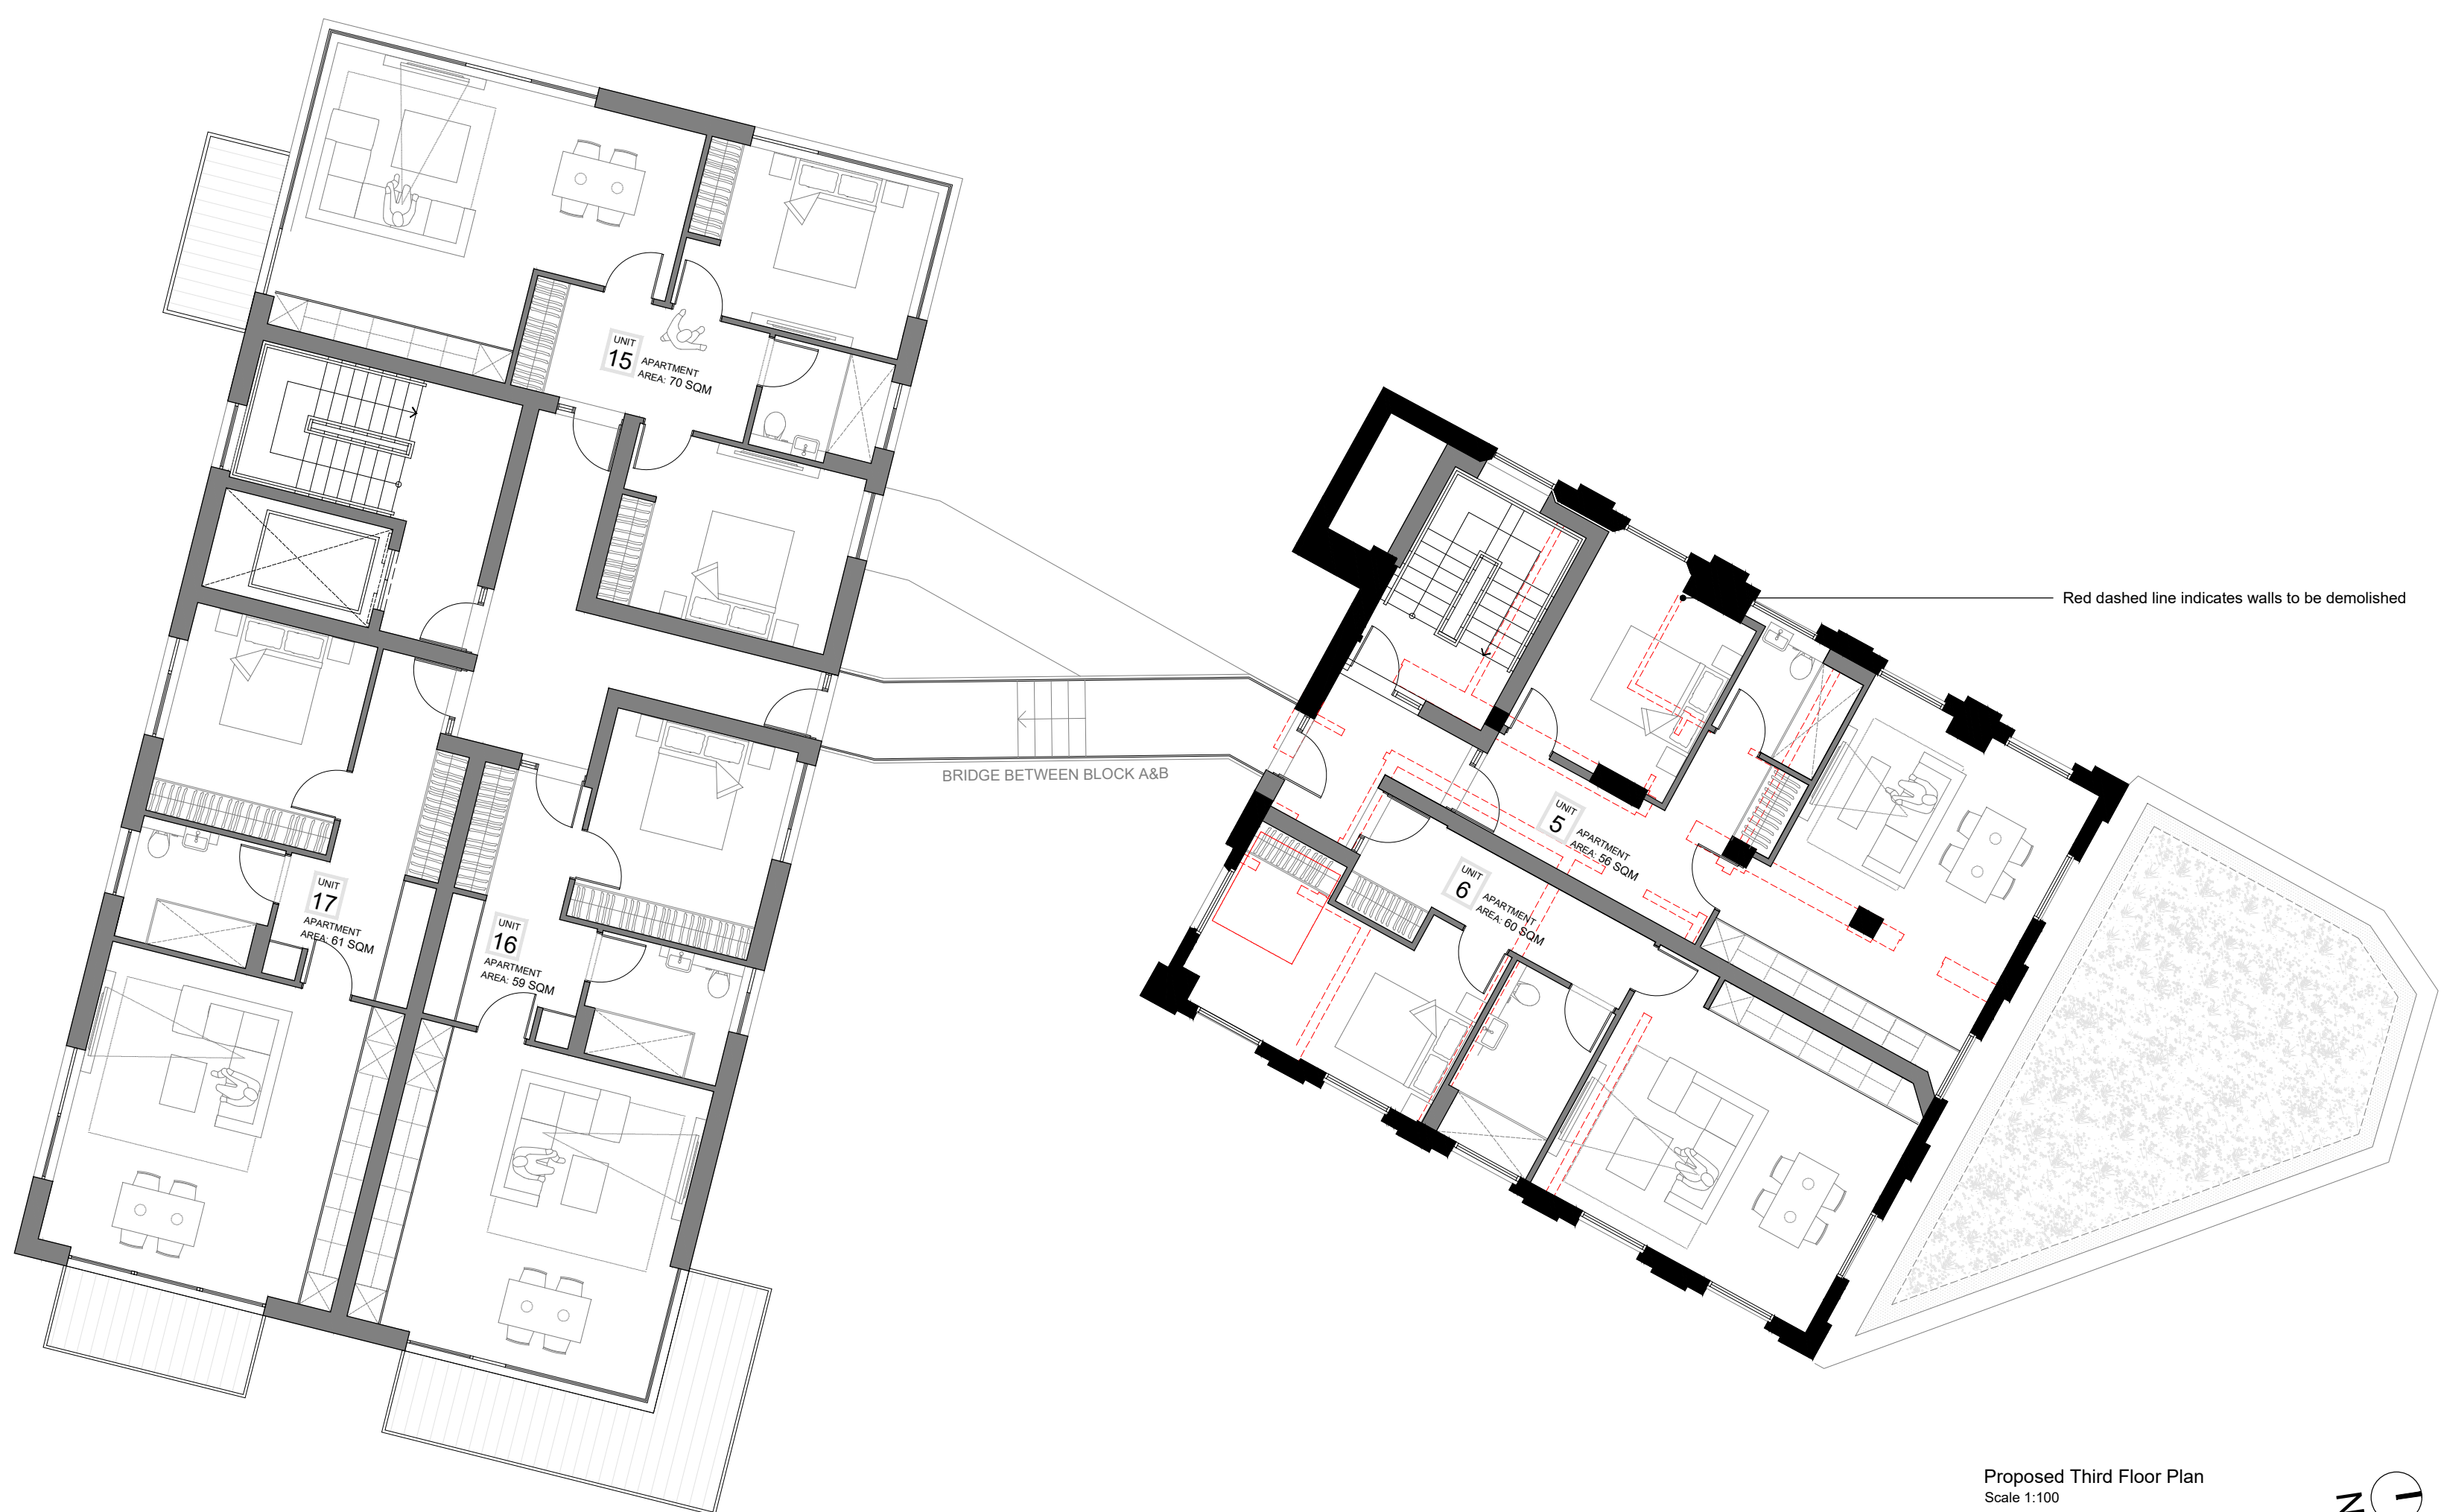

Proposed Third Floor Plan  
Scale 1:100  
0 1 2 3 4 5M

A PLANNING SUBMISSION  
B MAJOR INTERNAL ADJUSTMENTS TO APARTMENTS  
C MAJOR ADJUSTMENTS TO FINISHED FLOOR LEVELS & ASSOCIATED  
AMENDMENTS

SL 21.12.09  
RT 21.12.10  
RT 22.04.14

Existing building elements to be demolished

# Hollaway

London: 1, The Station Street, London, W1C 2ND  
Tel: 020 7183 1000, Email: hollaway@hollaway.co.uk, Website: www.hollaway.co.uk

Part: The Station Street, 1, Station Street, London, W1C 2ND  
Tel: 020 7183 1000, Email: hollaway@hollaway.co.uk, Website: www.hollaway.co.uk

Project: FLOUR MILL  
ADSFORD

Client: OLIVER DAVIS HOMES

Title: PROPOSED THIRD, FOURTH, FIFTH & ROOF PLAN

Status: PLANNING

Scale: A0 | 1:100 Date: NOV 2021 Drawn: RT Csk'd: BL

Project Number: 20.068  
Drawing Number: 103  
Revision: C