


Proposed Side Elevation

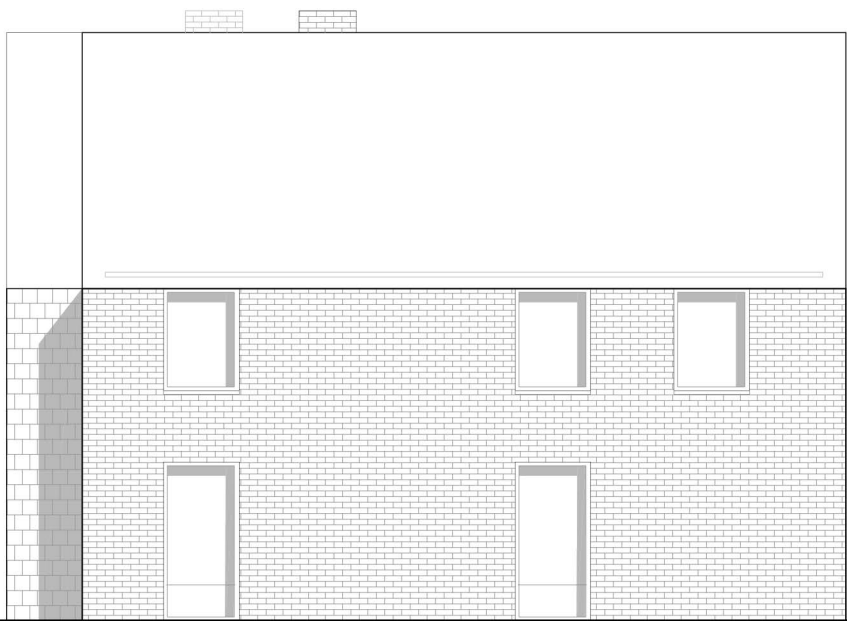

Proposed Front Elevation



Proposed Side Elevation



Proposed Rear Elevation


Accommodation Schedule

Unit(s) 5 & 6 (3b 5p)


105sqm (each)

Drawing Key


- B Bathroom
- B1 Bedroom 1
- B2 Bedroom 2
- B3 Bedroom 3
- B4 Bedroom 4
- D Dining
- E Entrance
- ES Ensuite
- K Kitchen
- L Living Room
- RL Rooflight above
- St Study/Office Space
- U Utility
- WC WC

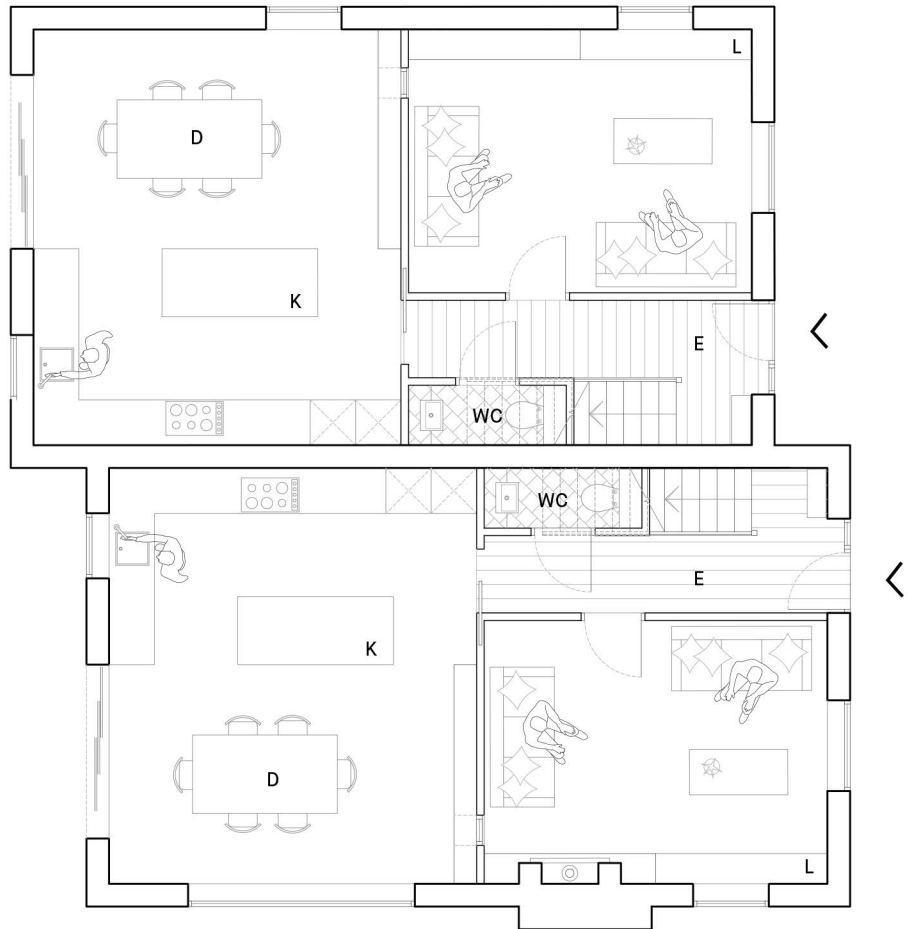

Proposed Ground Floor Plan

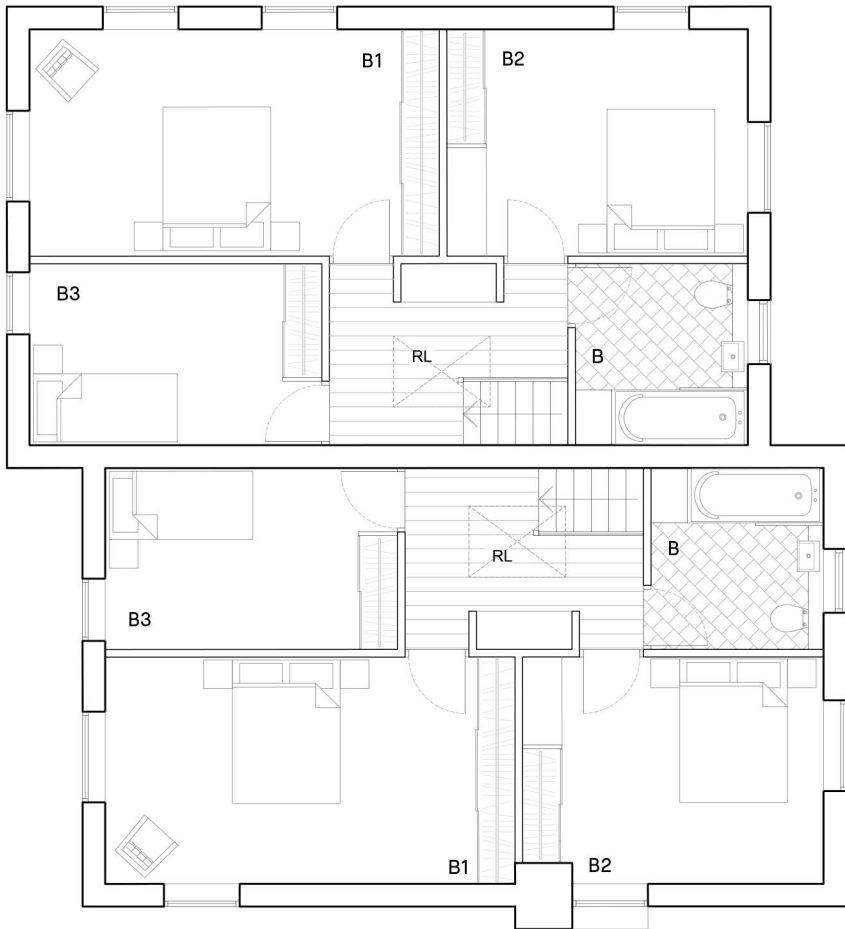

Proposed First Floor Plan

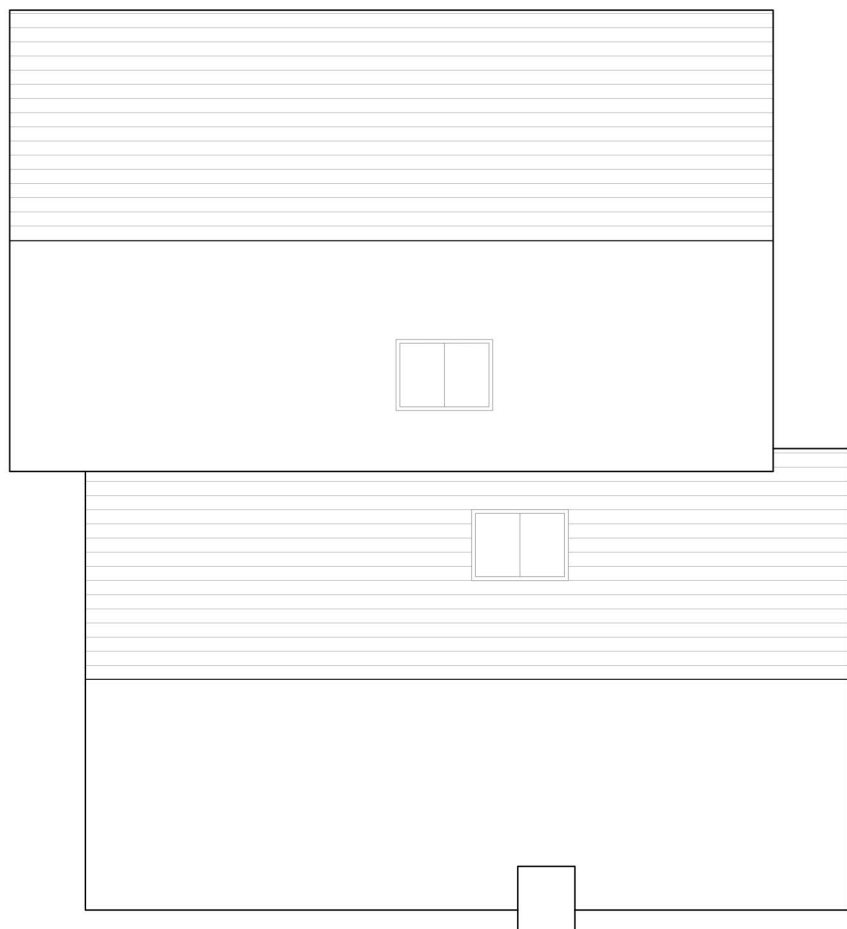

Proposed Roof Plan

REV	DATE	DESCRIPTION
A	21.10.2020	Removal of unit 4 & 5 in the row of terrace houses. Amend the terrace to 2 semi detached properties.



TaylorHare Architects  
01227 668 073  
hello@taylorhare.com  
taylorhare.com

The Cowshed  
Overland Lane  
Ash, CT3 2LE

PROJECT:  
1902\_TSJT  
Residential Development at the site  
Rose Hill, The Street, Ash

DRAWING TITLE:  
Proposed House Types  
Unit(s) 5 & 6

SCALE: 1:100 @ A1	DRAWN BY: 12
DATE DRAWN: October 2020	CHECKED BY: 03

STATUS:  
**PLANNING**

DRAWING NUMBER: <b>1902_112</b>	REVISION: <b>A</b>
------------------------------------	-----------------------