


Accommodation Schedule

Unit 4 (4b 7p)


150sqm

Drawing Key


- B Bathroom
- MB Master Bedroom
- B2 Bedroom 2
- B3 Bedroom 3
- B4 Bedroom 4
- D Dining
- E Entrance Hall
- ES Ensuite
- K Kitchen
- L Living Room
- St Study/Office Space
- U&P Utility
- WC WC

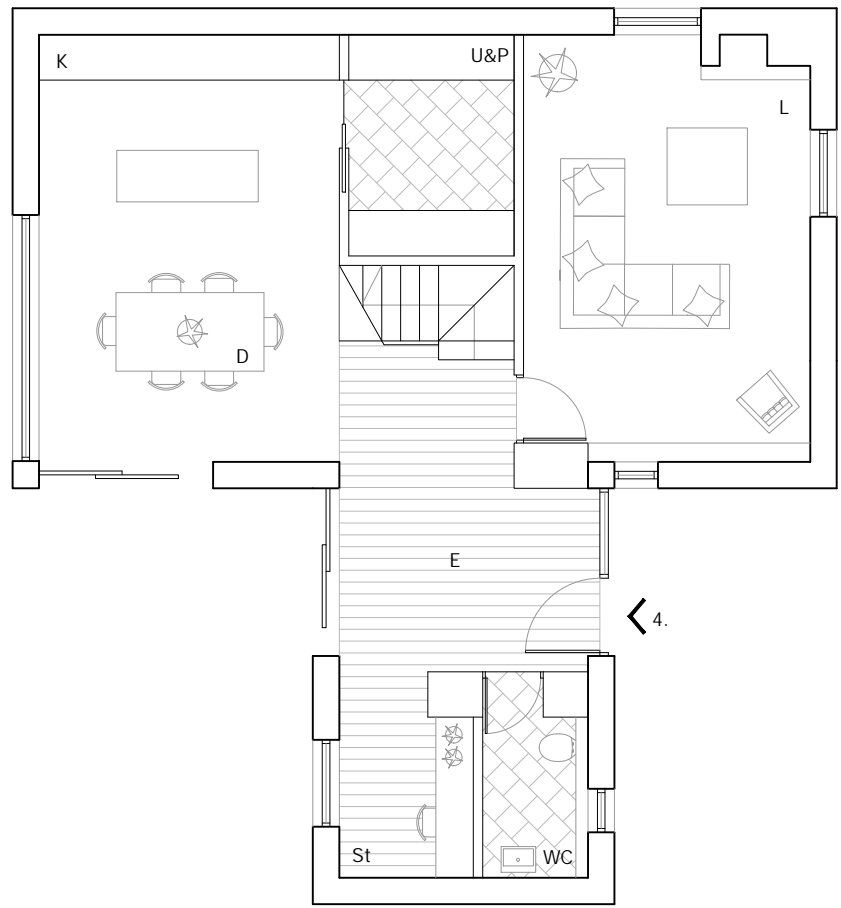

Proposed Ground Floor Plan

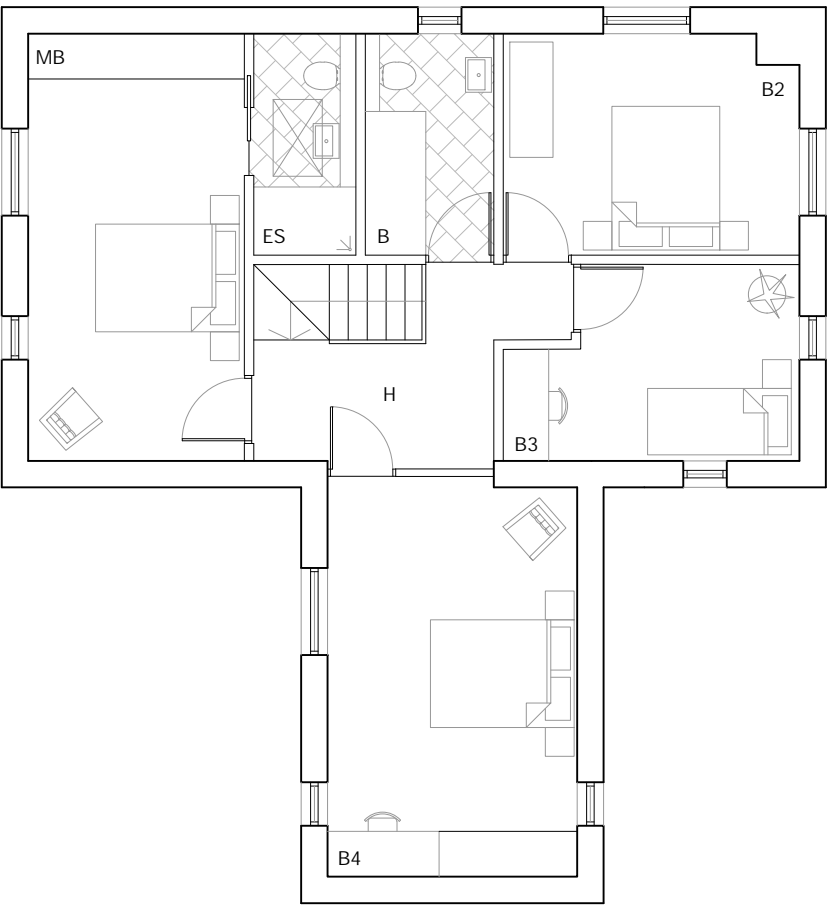

Proposed First Floor Plan

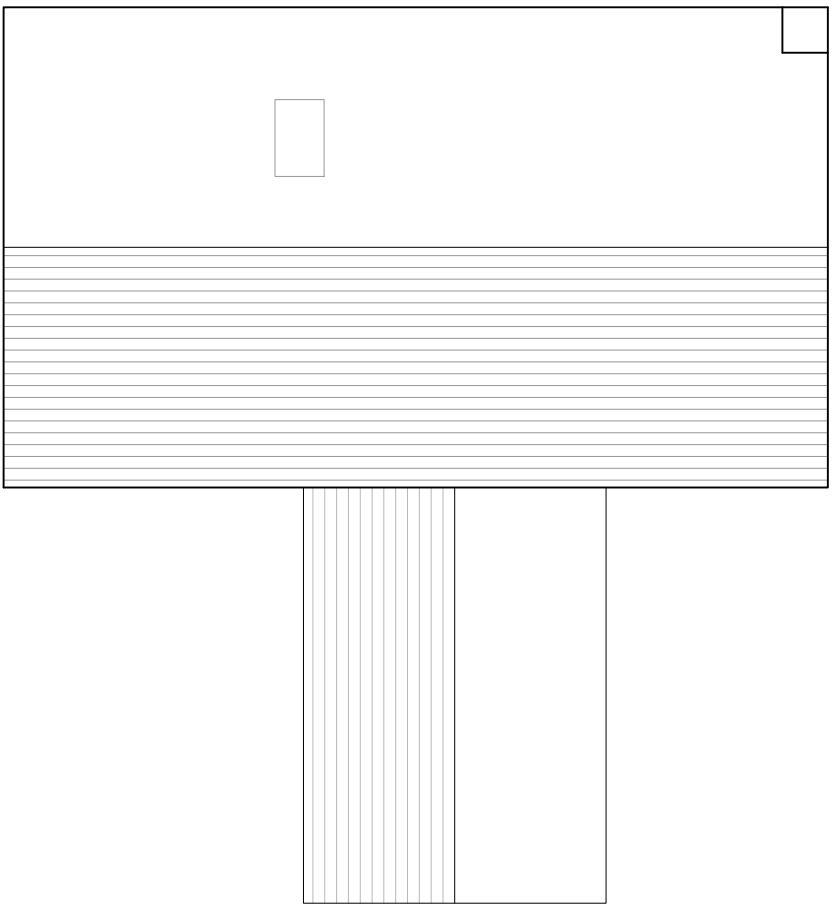

Proposed Roof Plan

REV	DATE	DESCRIPTION
A	21.10.2020	Removal of unit 4&5 in the row of terrace houses. Addition of a new detached unit 4.



TaylorHare
Architects

01227 668 073
hello@taylorhare.com
taylorhare.com

The Cowshed
Overland Lane,
Ash, CT3 2LE

PROJECT:
1902_TSJT
Residential Development at the site
Rose Hill, The Street, Ash

DRAWING TITLE:
Proposed House Types
Unit 4

SCALE: 1:100 @ A1	DRAWN BY: 12
DATE DRAWN: October 2020	CHECKED BY: 03

STATUS:
PLANNING

DRAWING NUMBER: 1902_113	REVISION: A
------------------------------------	-----------------------