

Proposed Side Elevation

Proposed Front Elevation

Proposed Side Elevation

Proposed Rear Elevation


Accommodation Schedule

Unit 7 (4b 7p)


135sqm

Drawing Key


- B Bathroom
- B1 Bedroom 1
- B2 Bedroom 2
- B3 Bedroom 3
- B4 Bedroom 4
- D Dining
- E Entrance
- ES Ensuite
- K Kitchen
- L Living Room
- RI Rooflight above
- St Study/Office Space
- U Utility
- WC WC

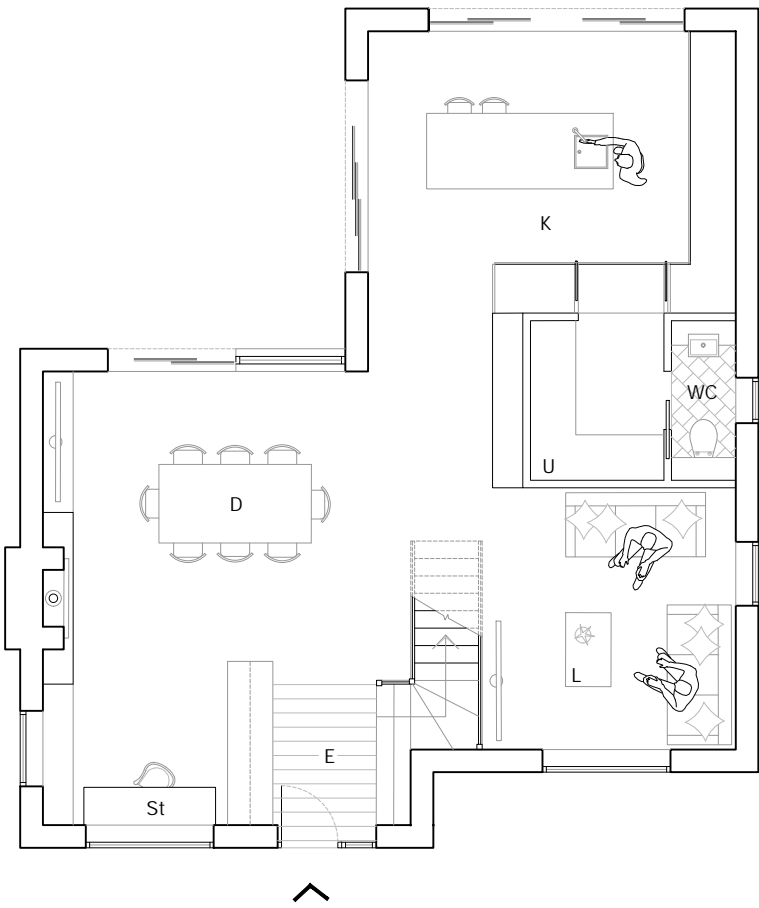

Proposed Ground Floor Plan

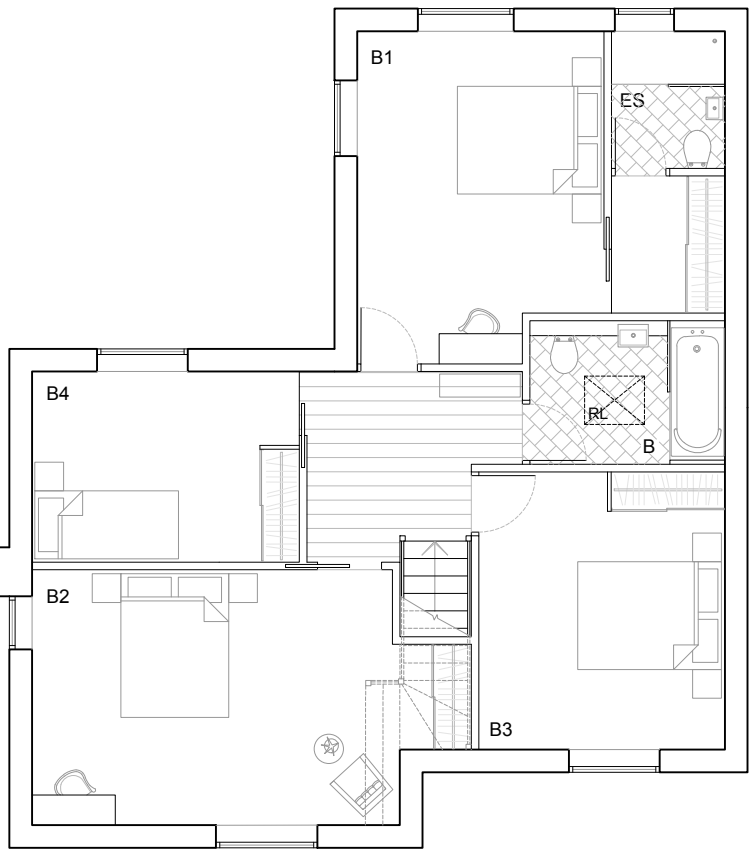

Proposed First Floor Plan

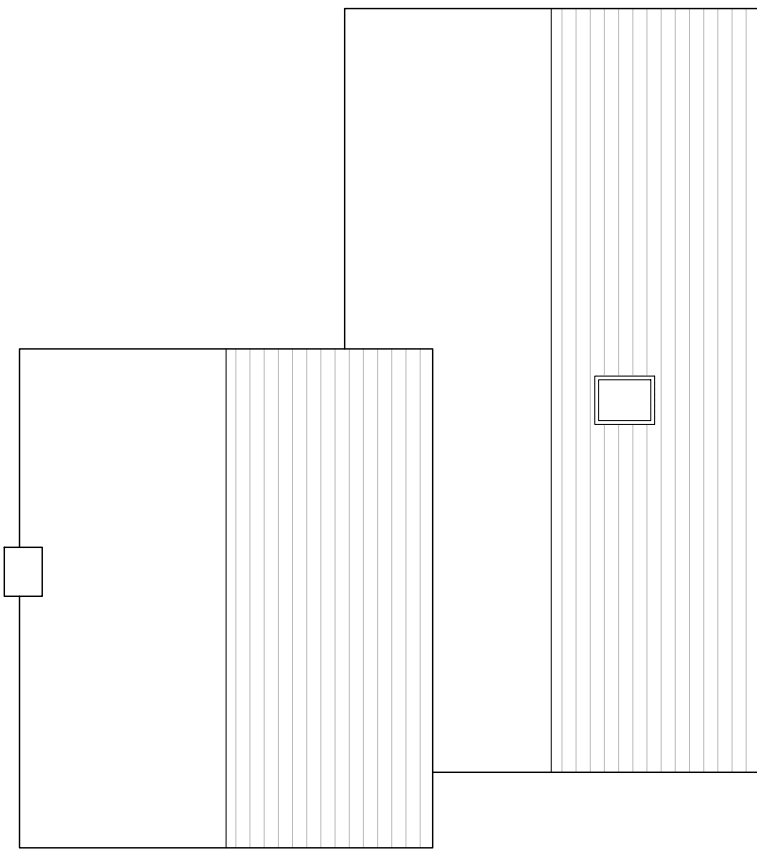

Proposed Roof Plan

REV	DATE	DESCRIPTION



TaylorHare Architects

01227 668 073
hello@taylorhare.com
taylorhare.com

The Cowshed
Overland Lane
Ash, CT13 2LE

PROJECT:
1902_TSJT
Residential Development at the site
Rose Hill, The Street, Ash

DRAWING TITLE:
Proposed House Types
Unit 7

SCALE: 1:100 @ A1
DATE DRAWN: October 2019

DRAWN BY: O3
CHECKED BY:

STATUS:
PLANNING

DRAWING NUMBER: 1902_114
REVISION: P1