


DO NOT SCALE FROM THIS DRAWING - REPORT ANY DISCREPANCIES TO DESIGNER PRIOR TO COMMENCING WORKS


THIS DRAWING REMAINS THE COPYRIGHT OF TURNER JACKSON + DAY ASSOCIATES AND CANNOT BE REPRODUCED WITHOUT WRITTEN CONSENT




Front Elevation  
1:100

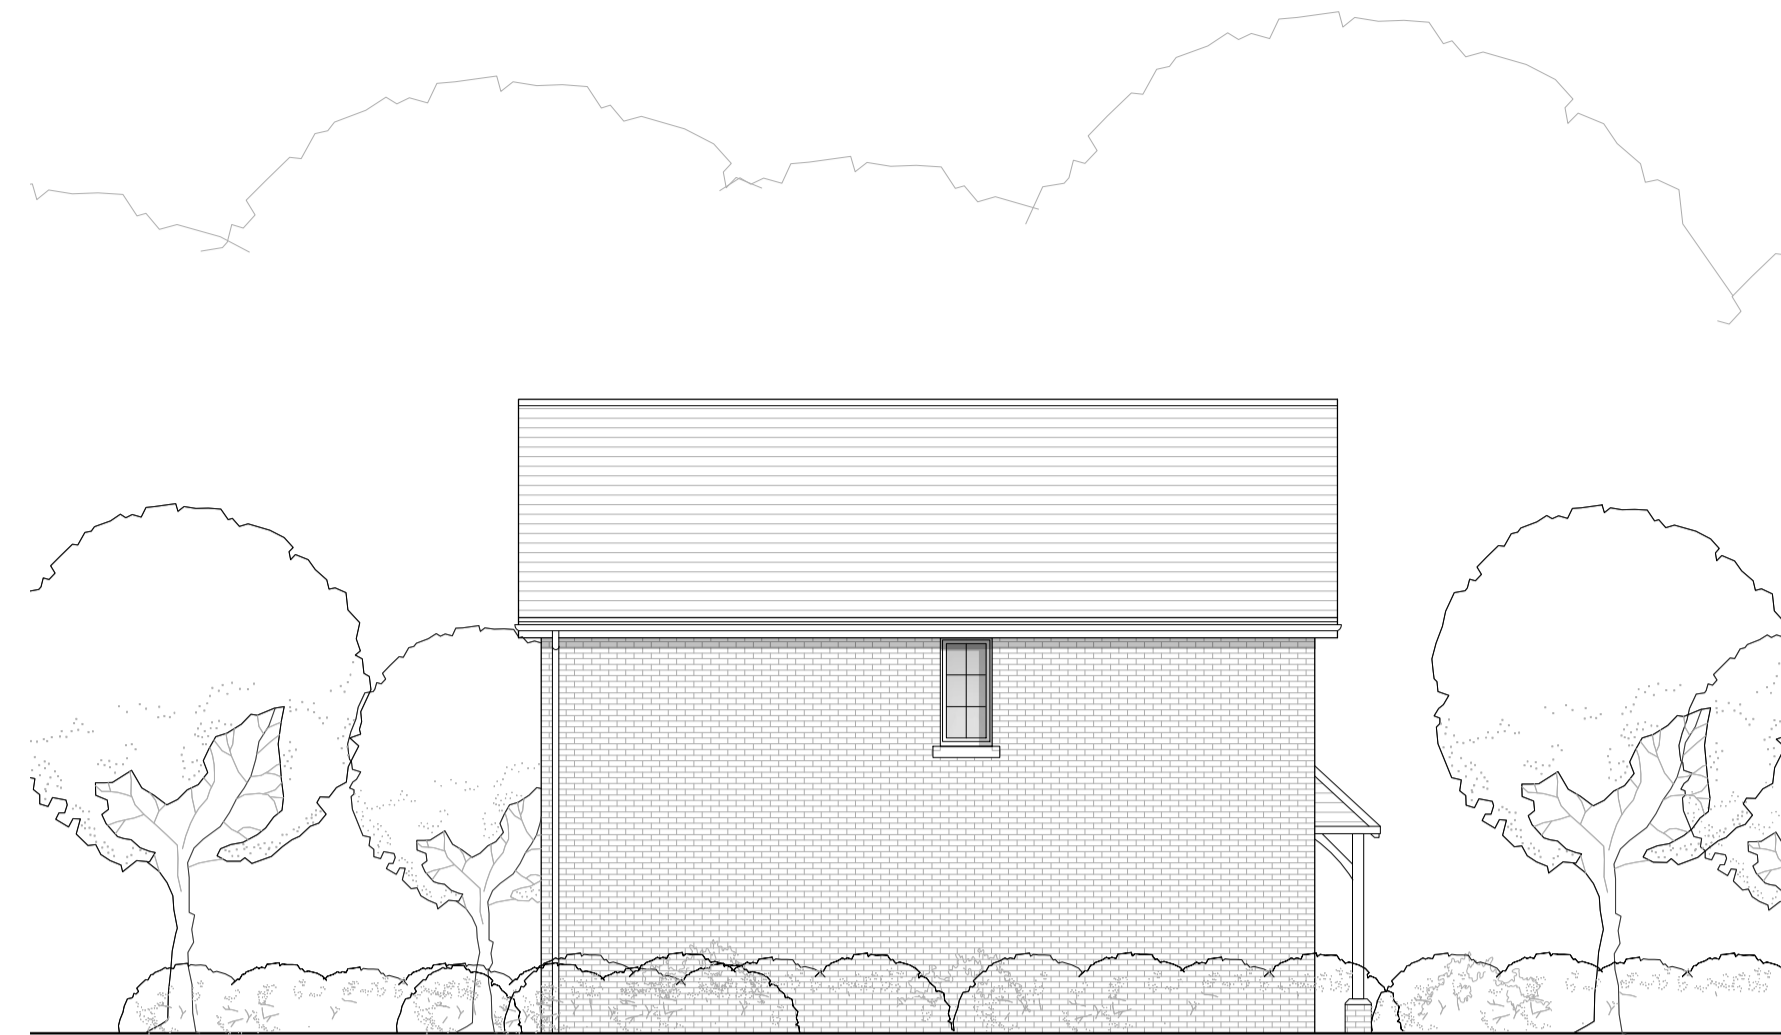


Left Flank Elevation  
1:100

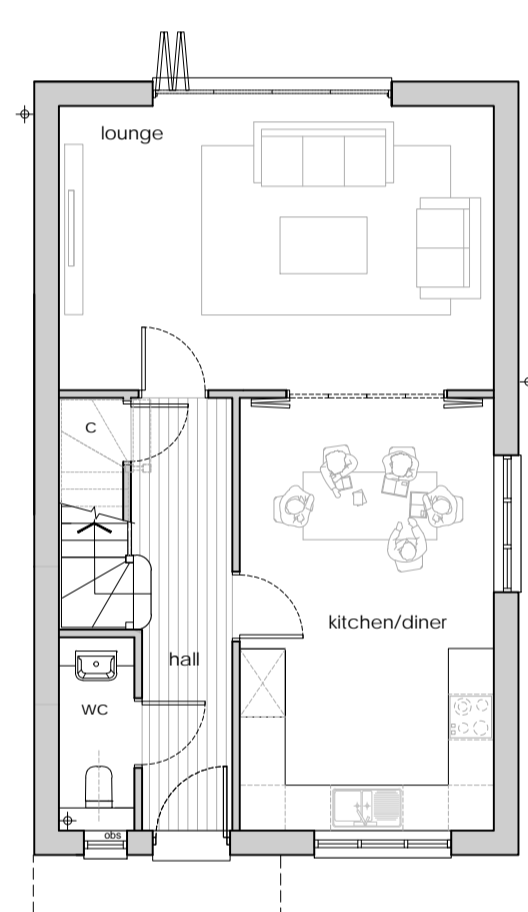

Ground Floor Plan  
1:100

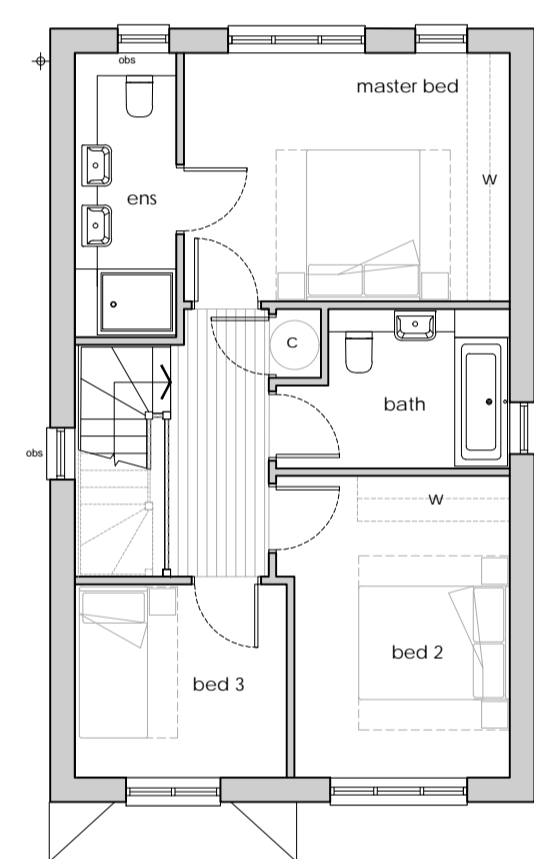

First Floor Plan  
1:100

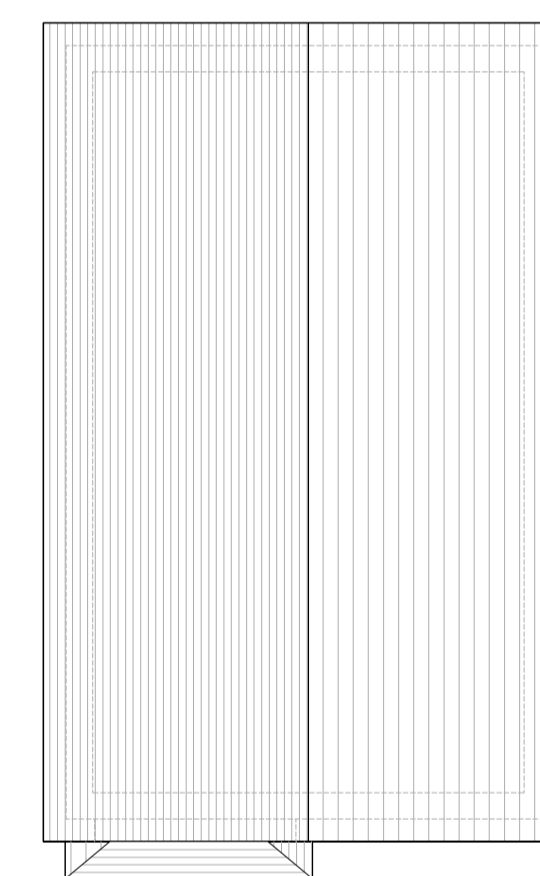

Roof Plan  
1:100



Rear Elevation  
1:100



Right Flank Elevation  
1:100

REV	DESCRIPTION	DATE	BY	CHKD
C	Roof pitch reduced to 43 degrees to lower ridge line as per PO comments	02.11.23	AR	
B	Planning Issue	18.08.23	AR	

**TURNER JACKSON+DAY ASSOCIATES**  
 Radio House Thanet Way, Whitstable Kent CT5 3QX  
 t: 01227 261453 e: enquiries@tjda.co.uk www.turnerjacksonday.co.uk

client details  
**Foreland Partnership**

project details  
**Wellesley House School, Broadstairs**

drawing title  
**PROPOSED PLANS AND ELEVATIONS PLOT 1 - 3B5P - 110 sq.m**

date scale drawn by checked by  
 July '23 1:100@A1 AR

project no.	drawing no.	revision
1859	008	C