



Proposed Ground Floor Plan 1:100

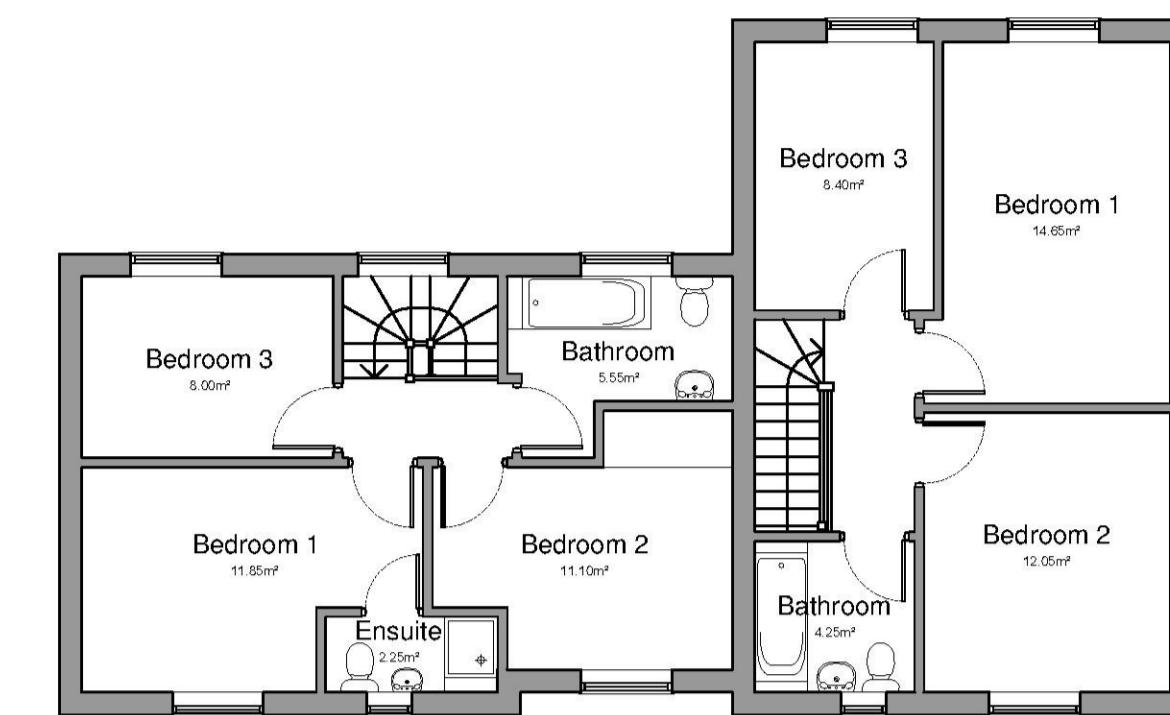


Proposed First Floor Plan 1:100

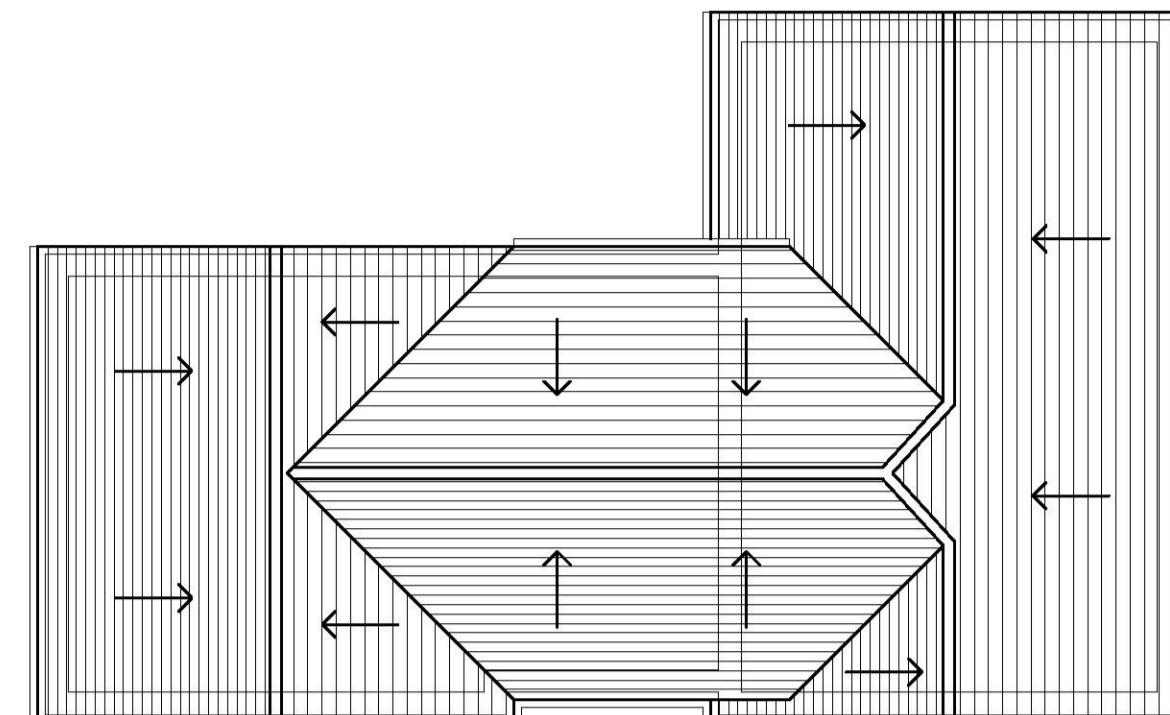

Proposed Roof Plan 1:100




Proposed North Elevation 1:100

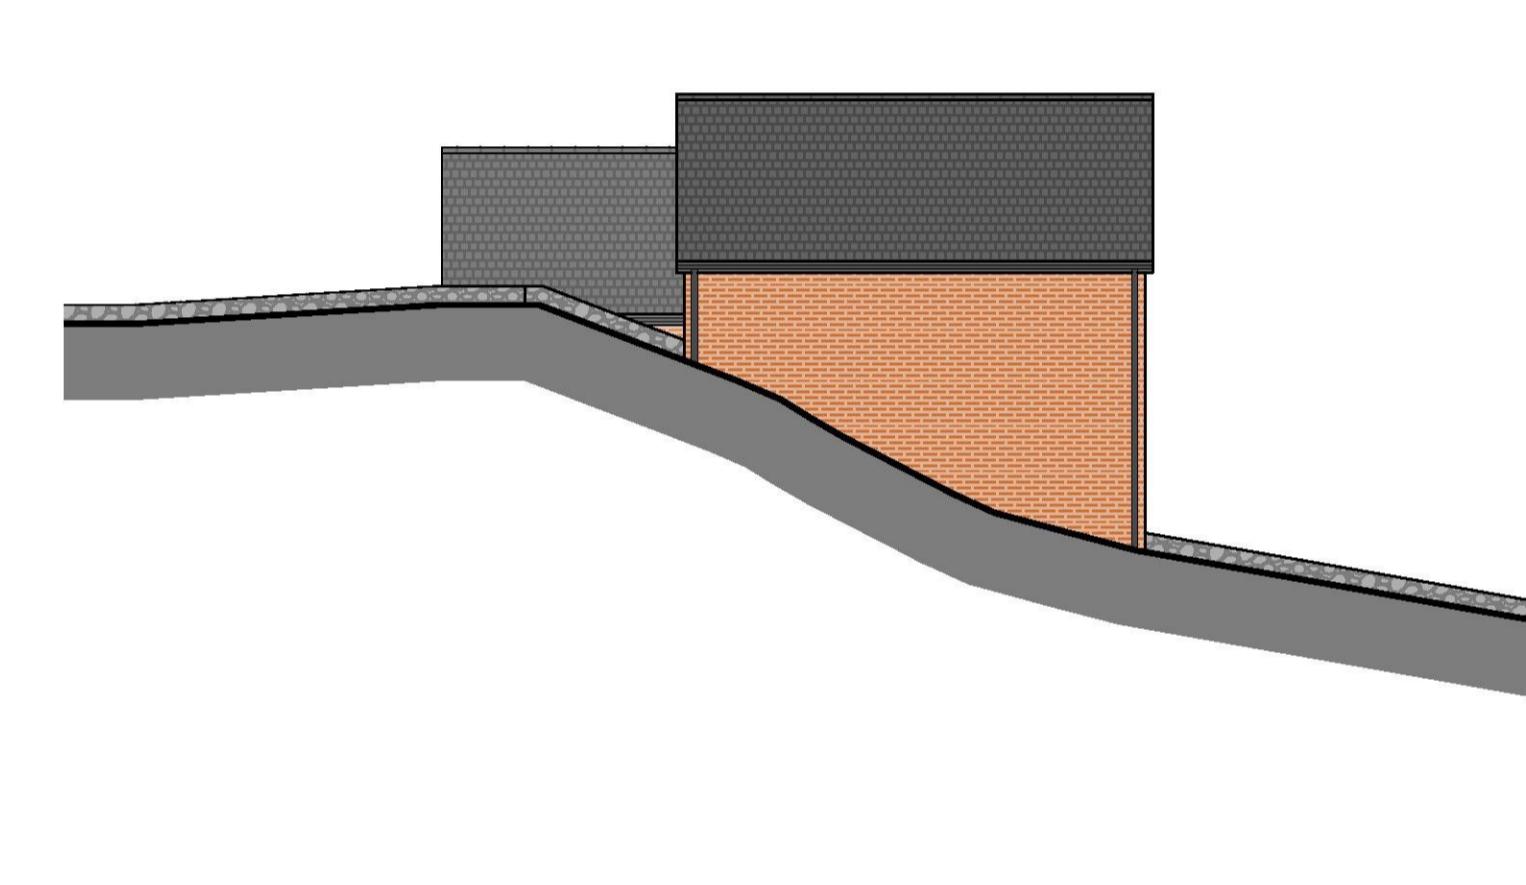


Proposed East Elevation 1:100



Proposed South Elevation 1:100

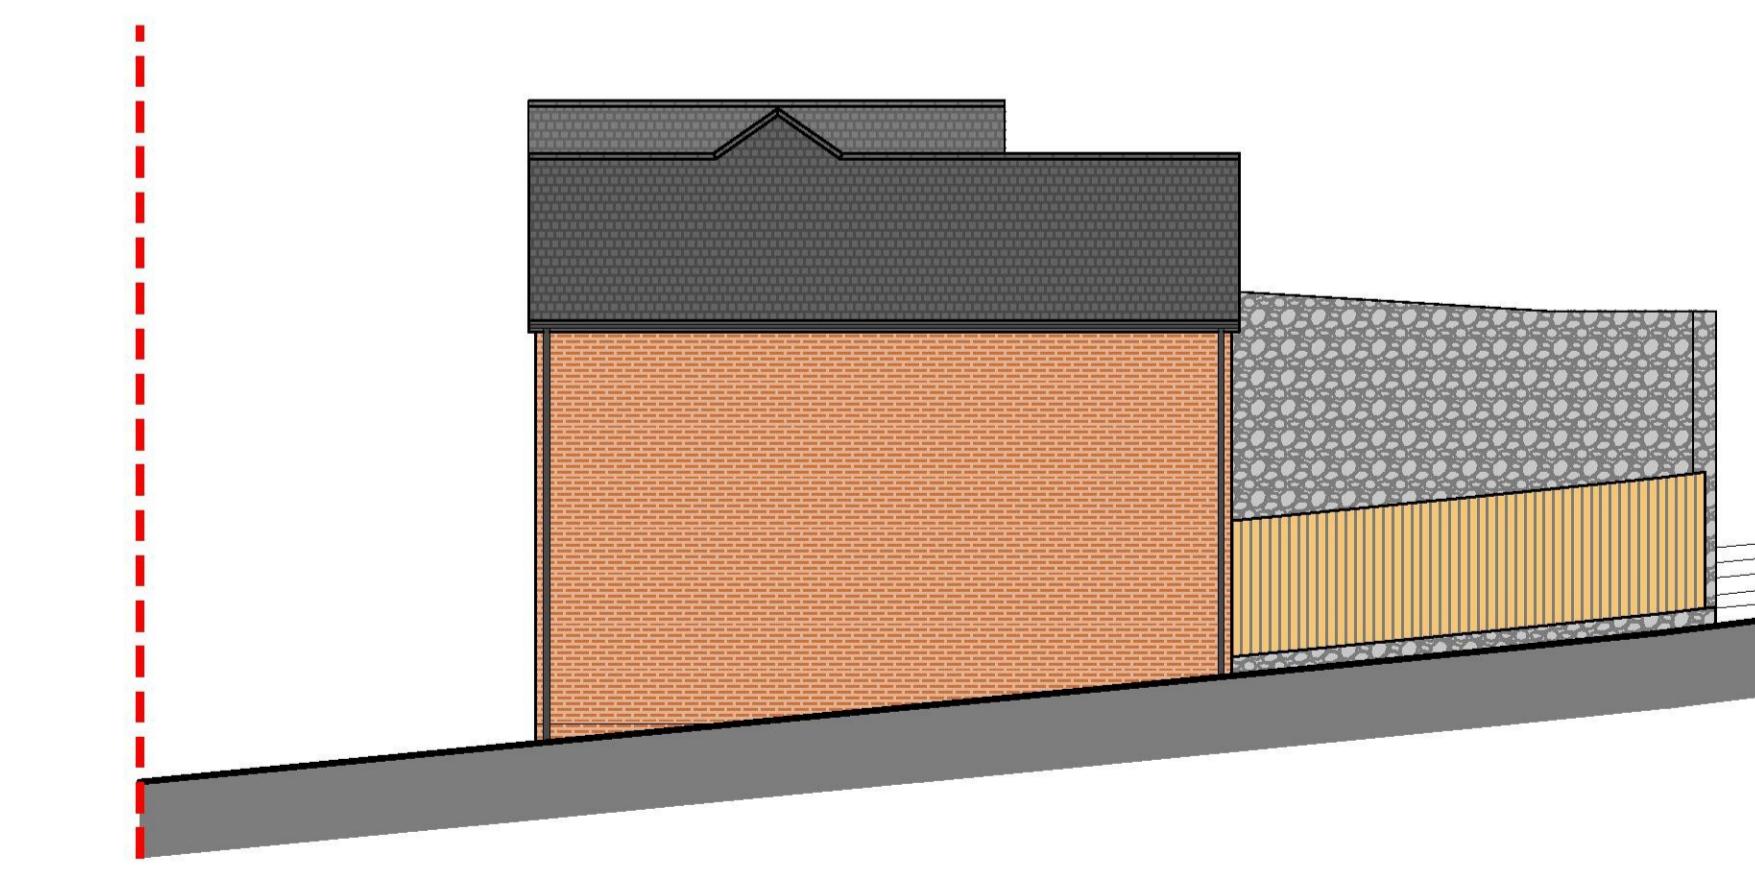

Proposed West Elevation 1:100

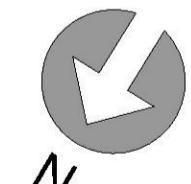

0 5m

CLARCHITECTS

127 Sandgate Road,
Folkestone,
Kent, CT20 2BH
website: www.clarchitects.co.uk
tel: 01303 647233
email: info@clarchitects.co.uk

Project Title
Proposed Residential Development on land
adjacent to Romney Avenue, Folkestone

Drawing Title
Proposed Plans and Elevations
of Units 5 and 6

Scale
1:100 @ A1
Job No
17026

Drawn
BB
Status
Planning
Checked
Date
August 2019

Rev No
PL10
P2