



PROPOSED FIRST FLOOR PLAN 1:100 @A1

PROPOSED ROOF PLAN


1:100 @A1

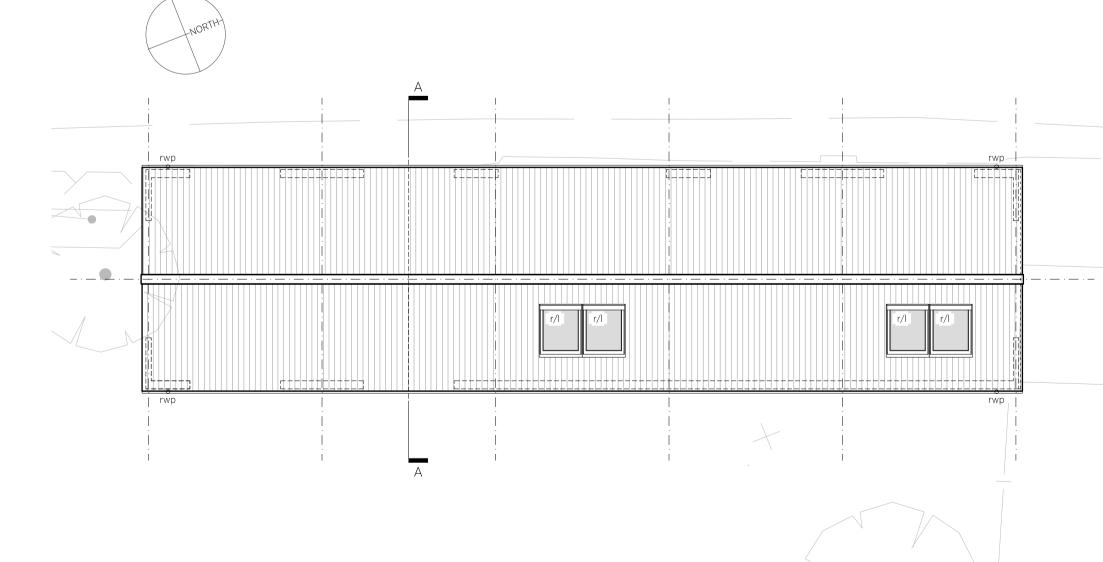

PROPOSED SIDE (SOUTH) ELEVATION 1:100 @A1

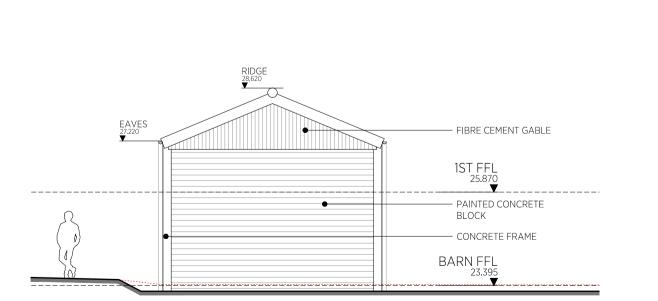



А PROPOSED REAR (EAST) ELEVATION 1:100 @A1

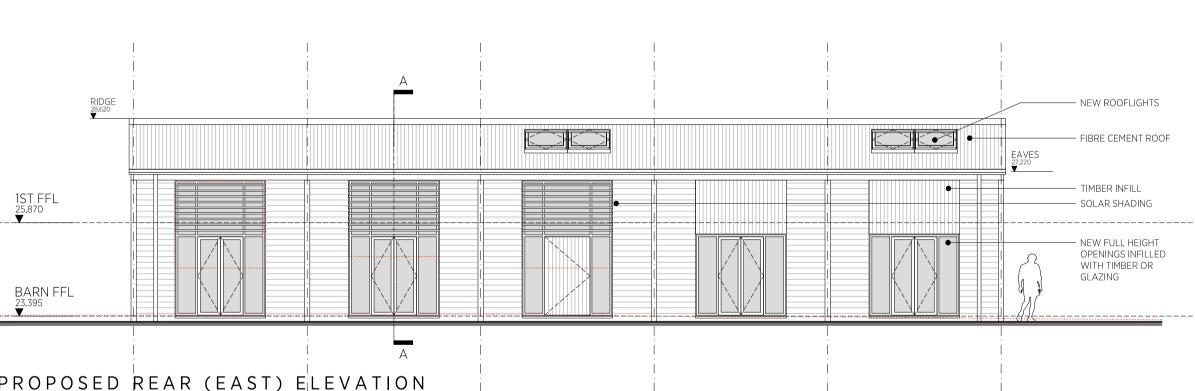


PROPOSED SIDE (NORTH) ELEVATION 1:100 @A1

PROPOSED SECTION A-A 1:100 @A1

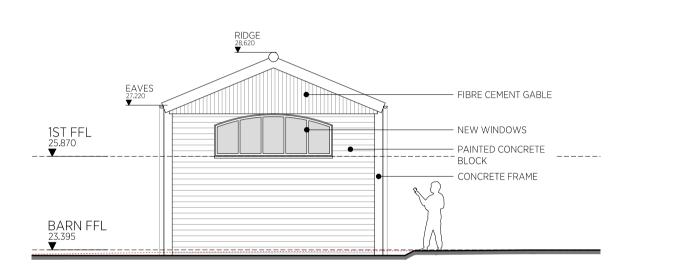


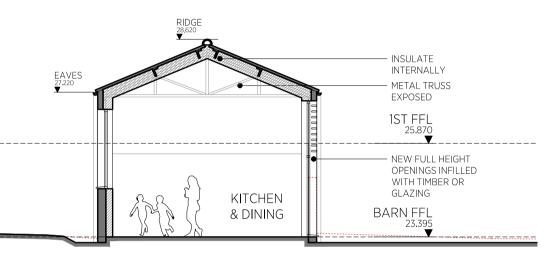

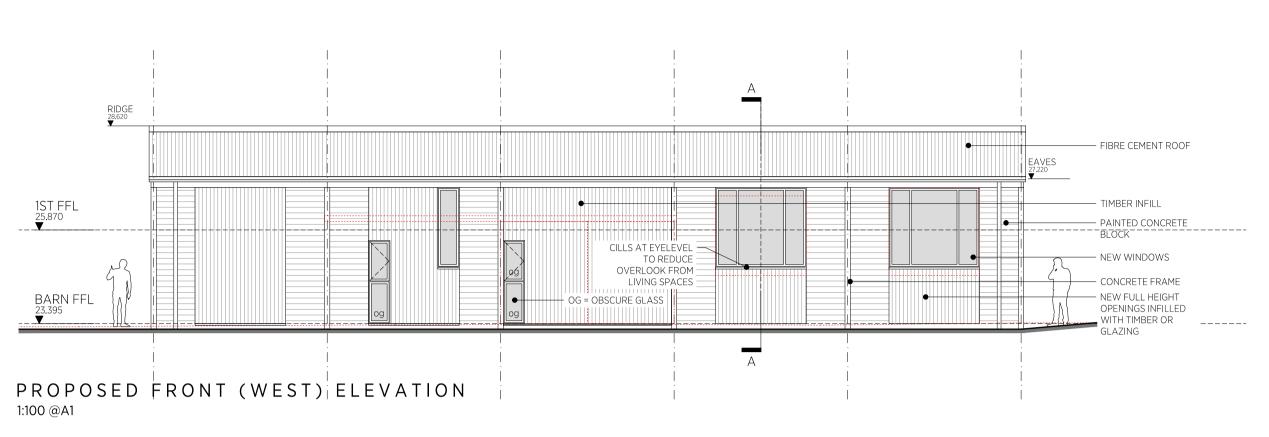

Do not scale from drawings - scale bars have been provided for planning purposes only. If a setting out dimension is required, please ask. When working with existing structures and services, any contractor is to check/ make own survey record against what is presented in these documents - in particular when below ground items are exposed. Drawings to be read in conjunction with any written specifications, schedules and specialist consultants design information.

Prince & Gisbey Architects owns the copyright of this drawing, which must not be reproduced in the whole or part without the written permission of Prince & Gisbey Architects.

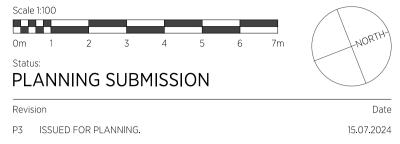



THE BARN:

Conversion of existing barn into 3 bedroom (6 person) dwelling.	
Existing GIFA:	122.5m ²
Proposed GIFA:	155.0m²
Area of Storage:	2.5m ² (not including wardrobes)
Bedroom 1:	15.2m² (width = 3.5m)
Bedroom 2:	16.7m² (width = 3.3m)
Bedroom 3:	11.5m² (width = 3.1m)

PLANNING

prince&gisbey architects **RIBA** Chartered Practice

enquiry@pandgarch.co.uk | www.pandgarch.co.uk | 51 Shamrock Ave, Whitstable, CT5 4EL T: 07764 495 301 or 07970 625 236 | Prince & Gisbey Architects Itd (co no: 12064082)

Project_Drawing Title:

Elevations

STAPLEHURST ROAD, MARDEN for: TOM LA DELL The Barn: Proposed Plans and

Project_Drawing No: Revision: 402_PL_111 Scale 1:100 @ A1 Date JULY 2024

Originally printed at A1

P3

Drwn Chkd BP MG