




Rosary House, First Floor Plan
Scale 1:100

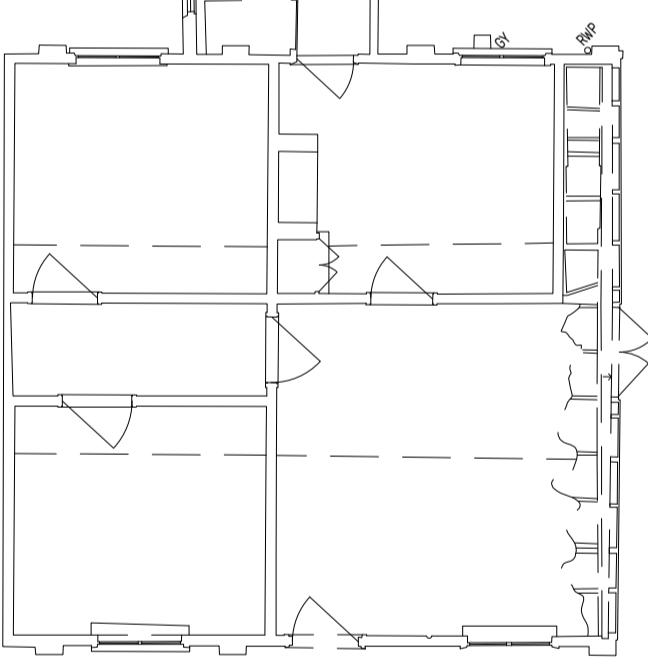


Rosary House, Ground Floor Plan
Scale 1:100

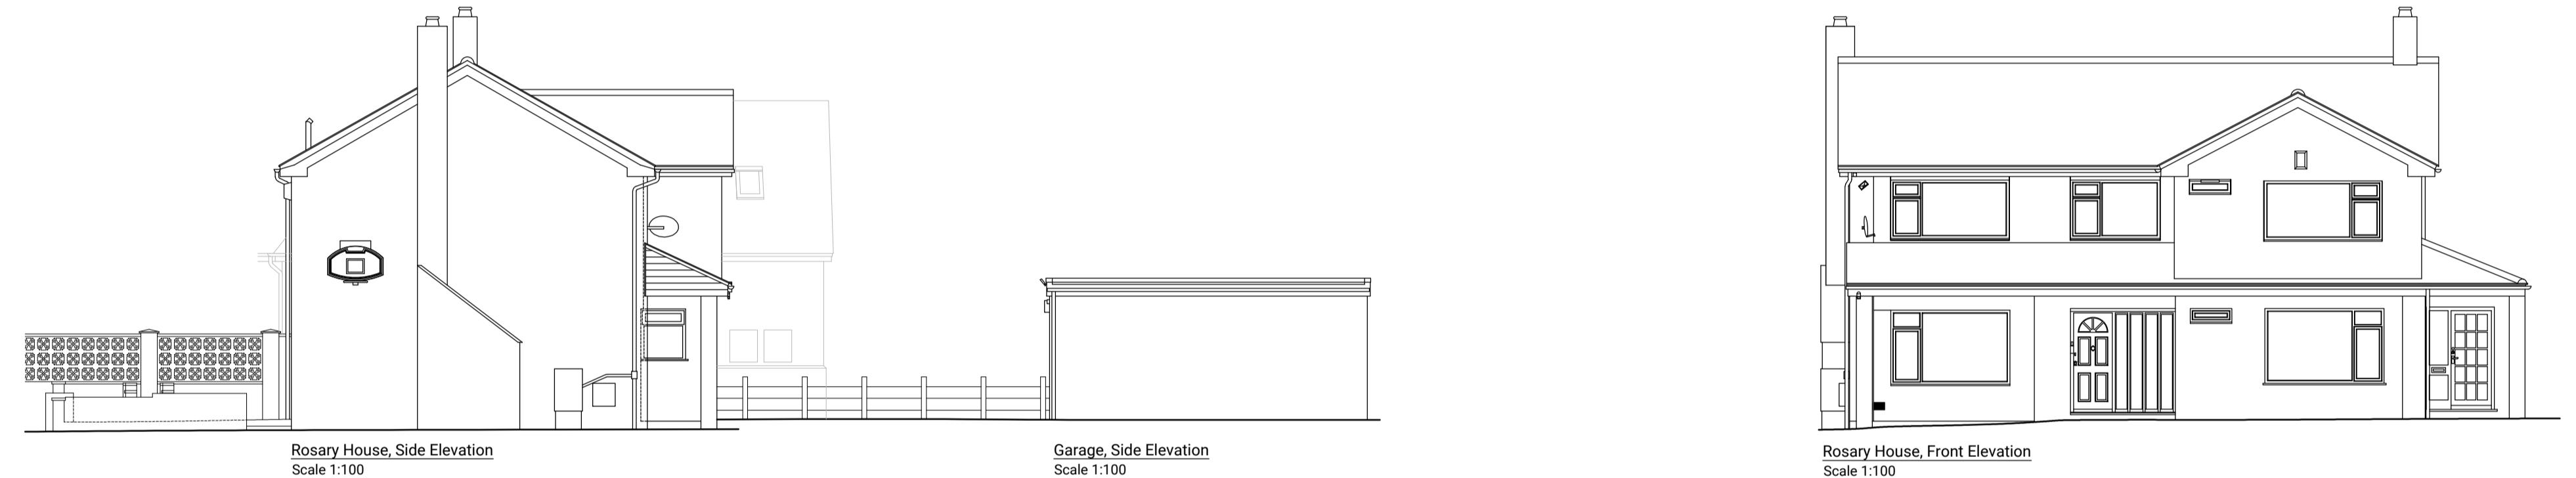

Annex, Ground Floor Plan
Scale 1:100

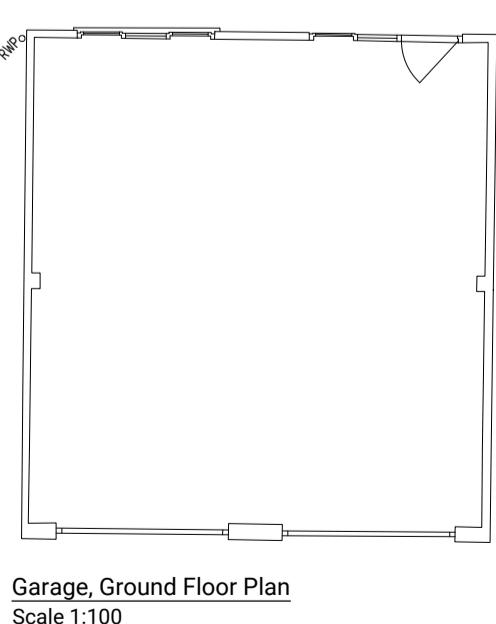

Garage, Ground Floor Plan
Scale 1:100

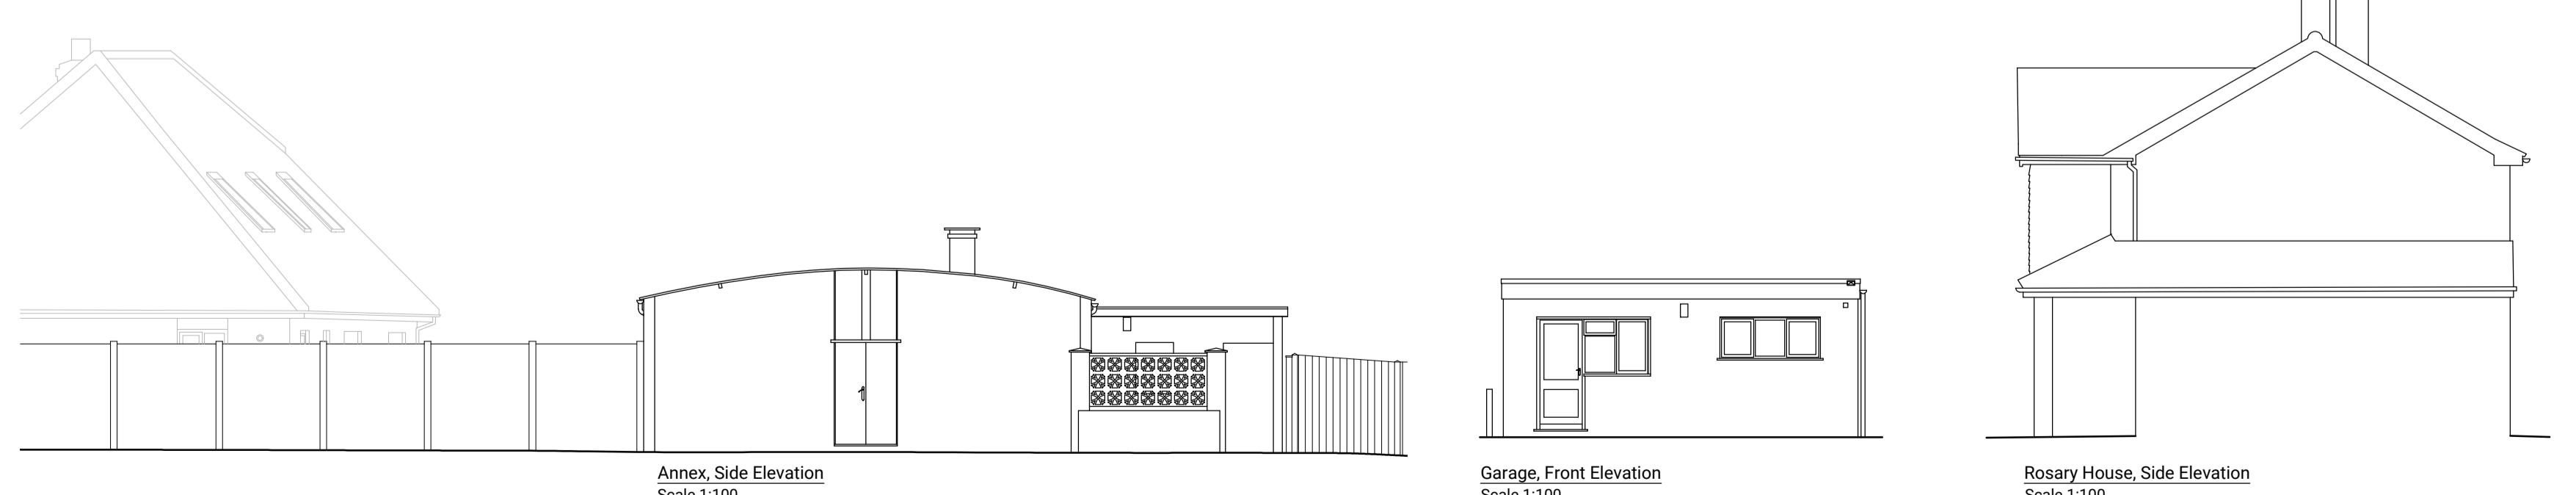

1 0 1 2 3 4 5 6 7 8 9 10 11 metres

B6	A	07.12.21	Existing Properties Updated
Rev By	Rev.	Date.	Description.
OSG ARCHITECTURE The Wyseplan Building, Occupation Rd, Wye, Ashford, Kent, TN25 5SE 01233 812 148 www.osgarchitecture.com			
Project Title.			
Proposed New Development At Rosary House Aerodrome Road, Bekesbourne Canterbury			
Drawing Description.			
Existing Rosary House Floor Plans and Elevations			
Scale @ A1.		Date.	
1:100		Oct 2021	
Drawn By		Checked By	
DT		DT	
Purpose.			
PLANNING			
Drawing No.		Rev.	
20-0933 - 40		A	

Notes:
 - Drawing may be scaled for planning and land registry only, not for construction purposes.
 - The contractor is responsible for checking dimensions, tolerances and references. Report all discrepancies to OSG Architects & Limted before proceeding with the works.
 - Where an item is copied from drawings of different scales the larger scale drawing is to be worked to.
 COPYRIGHT: OSG Architecture Limited own the copyright to this drawing. Their written consent must be obtained before this drawing is copied or used for any purpose other than the one for which it was supplied.

COPYRIGHT: OSG Architecture Limited own the copyright to this drawing. Their written consent must be obtained before this drawing is copied or used for any purpose other than the one for which it was supplied.