

C D OLDER ESQ
DRAINAGE AT
BARNFIELD,
BURMARSH.

BURMARSH CP

319

318

317


316

315

314

313

TR 0831-0931
No 23 WARD

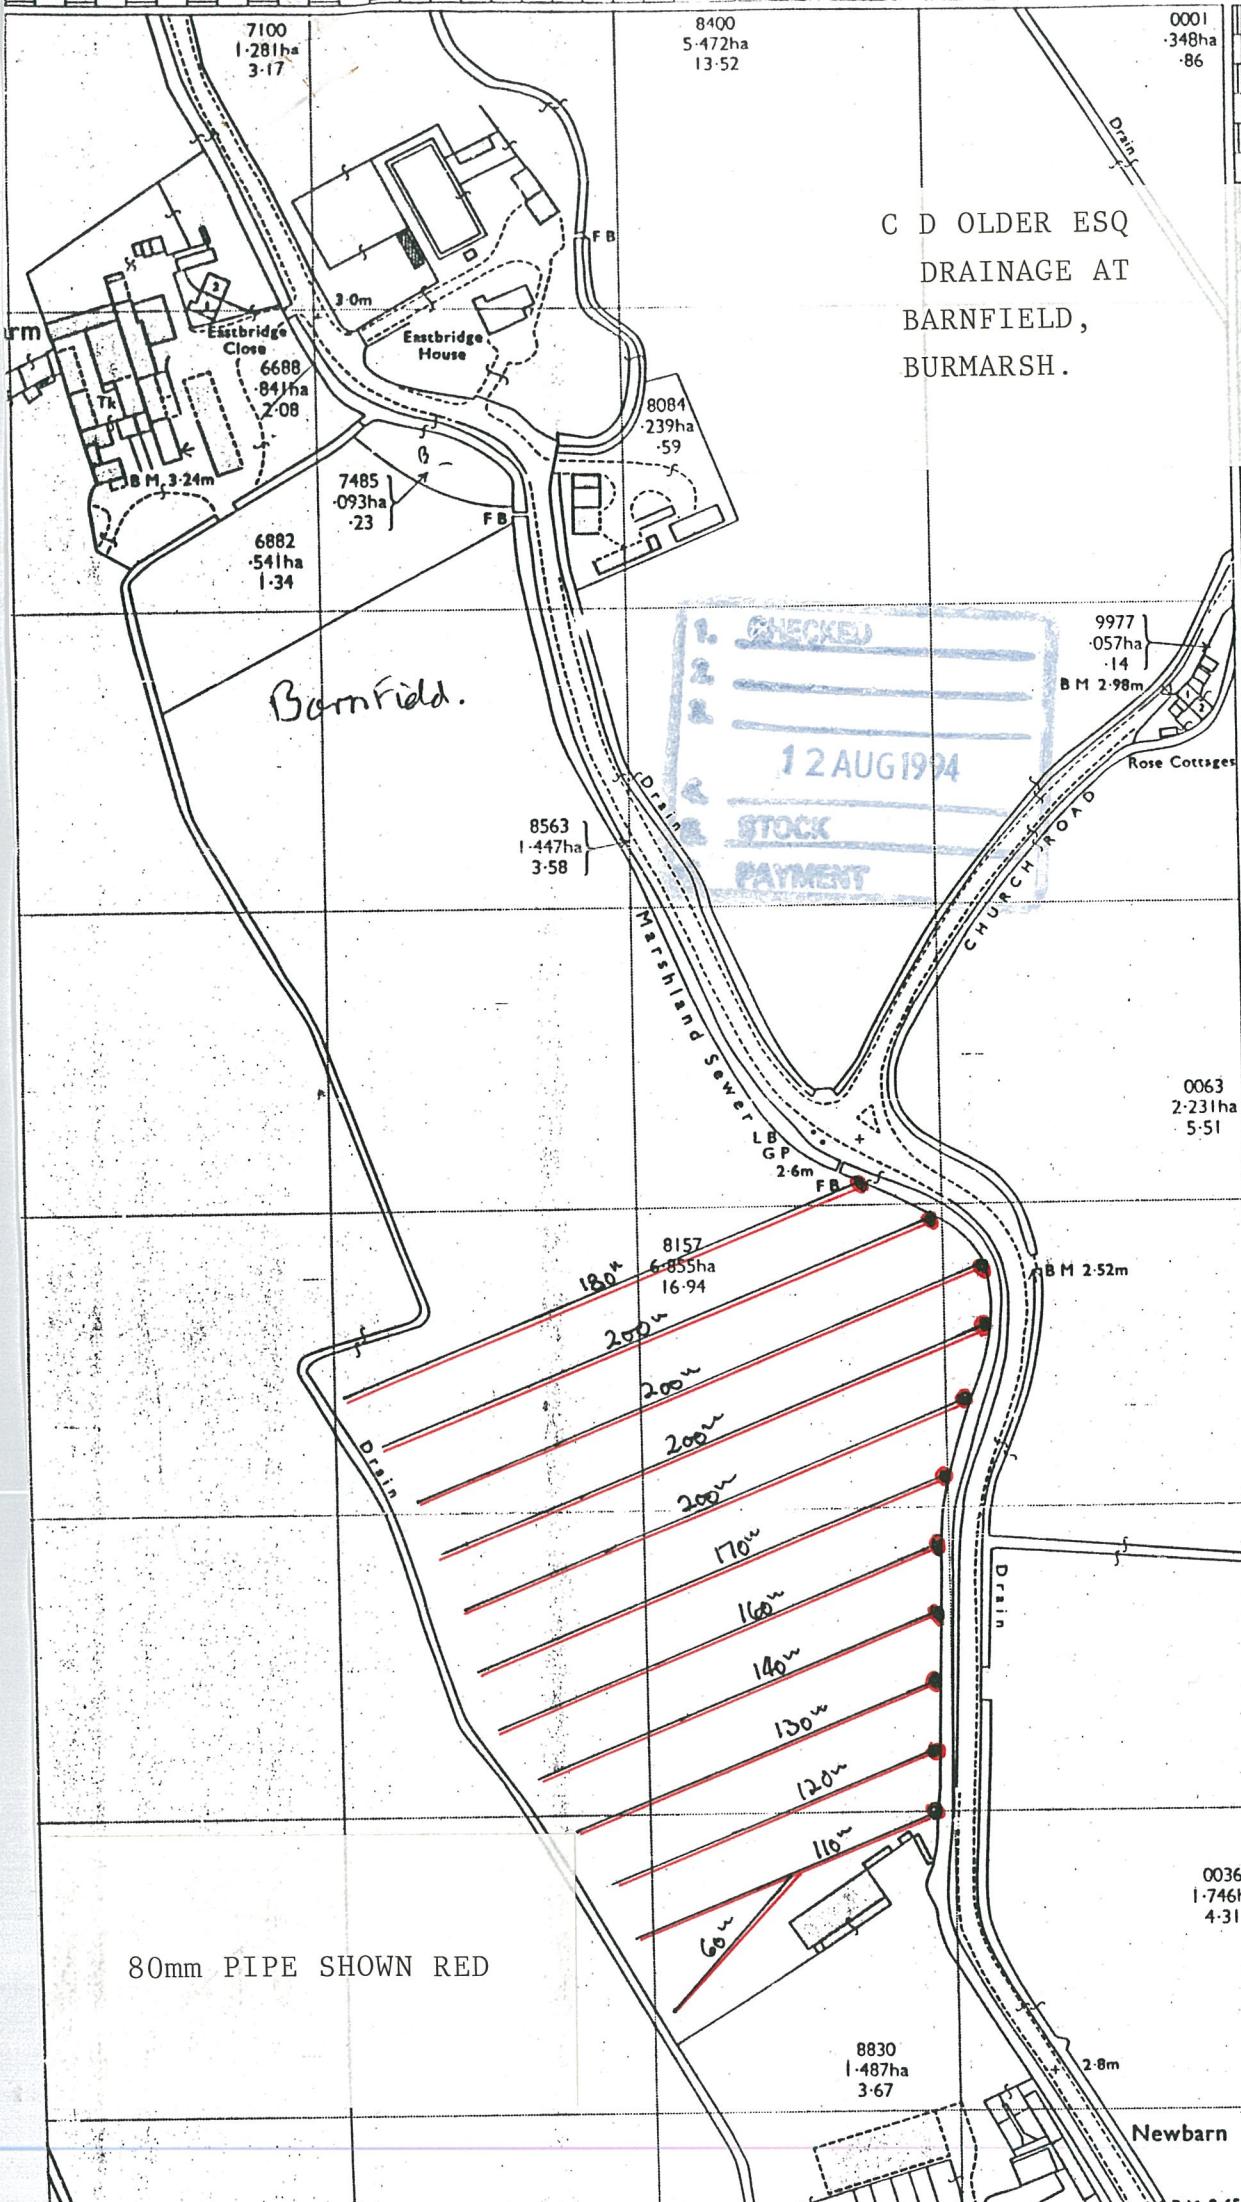

Barnfield.

1. CHECKED
2. _____
2. _____
12 AUG 1994
STOCK
PAYMENT

80mm PIPE SHOWN RED

Newbarn