


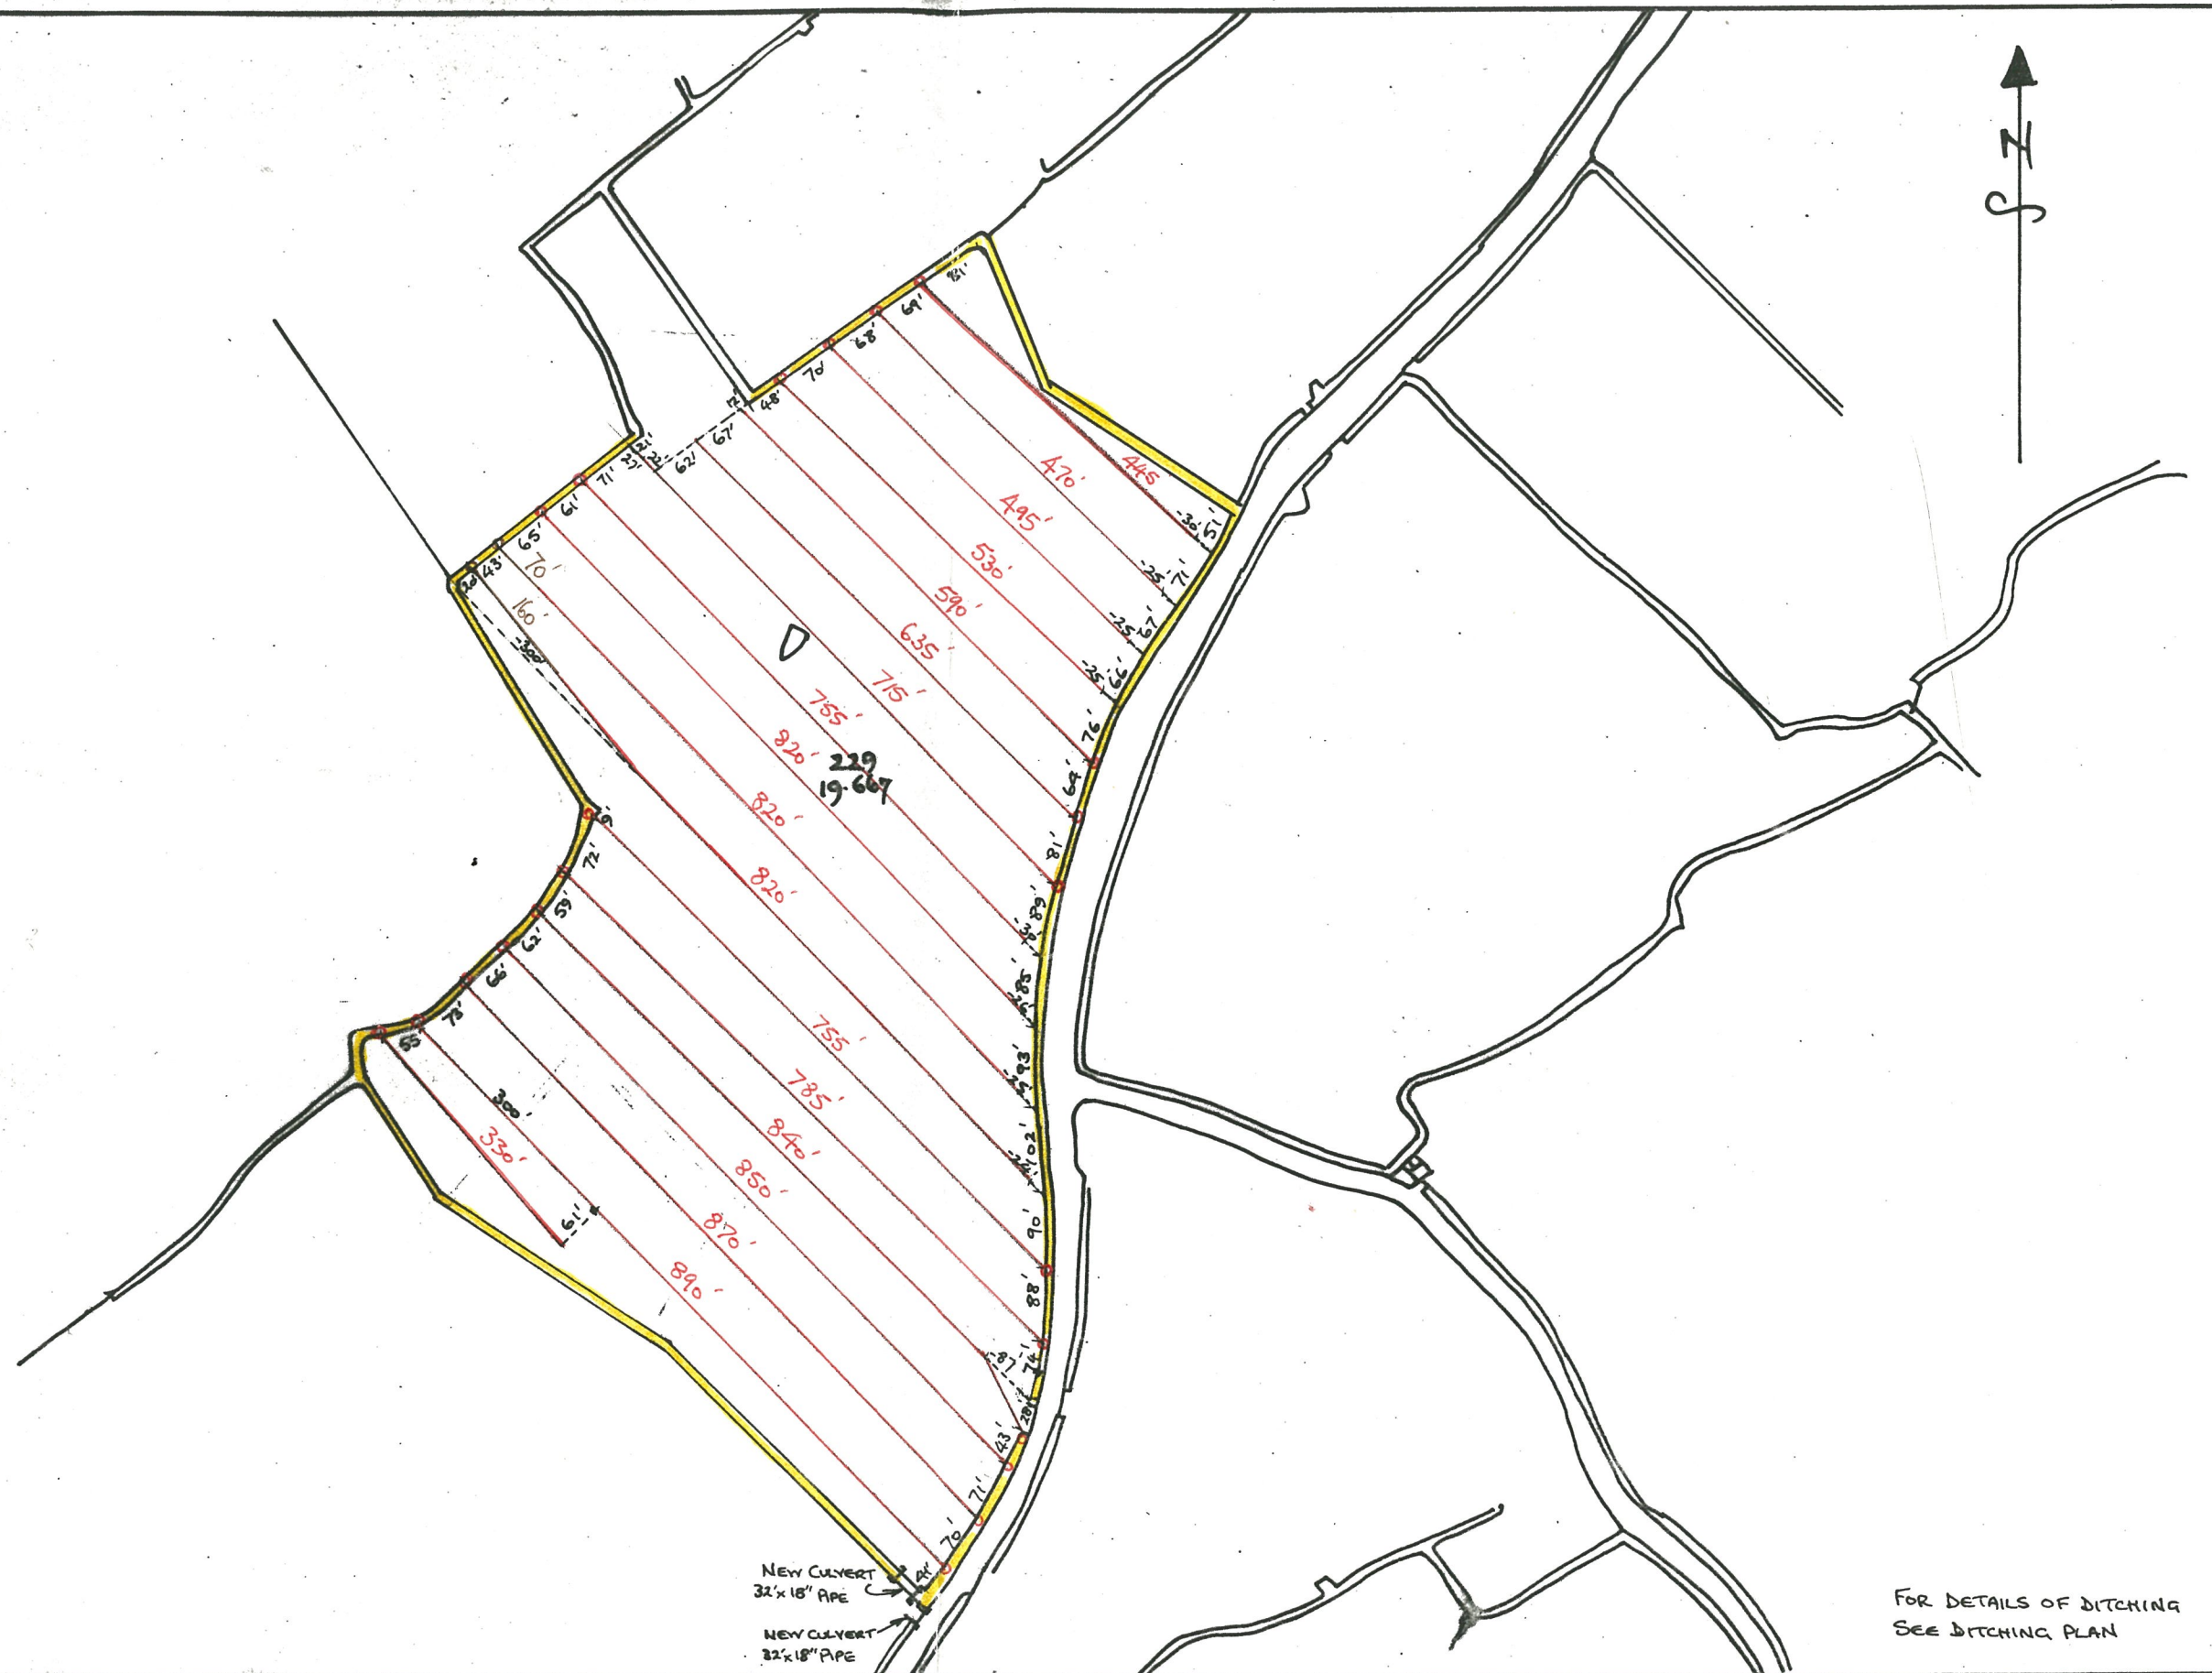

FOR DETAILS OF DITCHING
SEE DITCHING PLAN

Hartley, Vince and Burchett Ltd.
Land Drainage Contractors
Tenterden Storage
Appledore Road
Tenterden
Kent TN30 7BE

Scale:
1/2500
Extract from:

R. M. OLDER ESQ.
PENSTOCK FARMS
BRABOURNE, nr ASHFORD
KENT.

60mm Plastic Red
80mm Plastic Brown
100mm Plastic Green
125mm Plastic Black
160mm Plastic Blue
Outfalls 0
Porous Fill to mm of the surface
Porous Fill cover on mains/laterals
Ditching Average depth of pipes 750 - 800 mm

Based upon Ordnance Survey with
permission of H.M.S.O.
Crown Copyright Reserved

Certified as a true record
of the drains laid in/ at O.S. 229

John Vince

SEPTEMBER 1986