

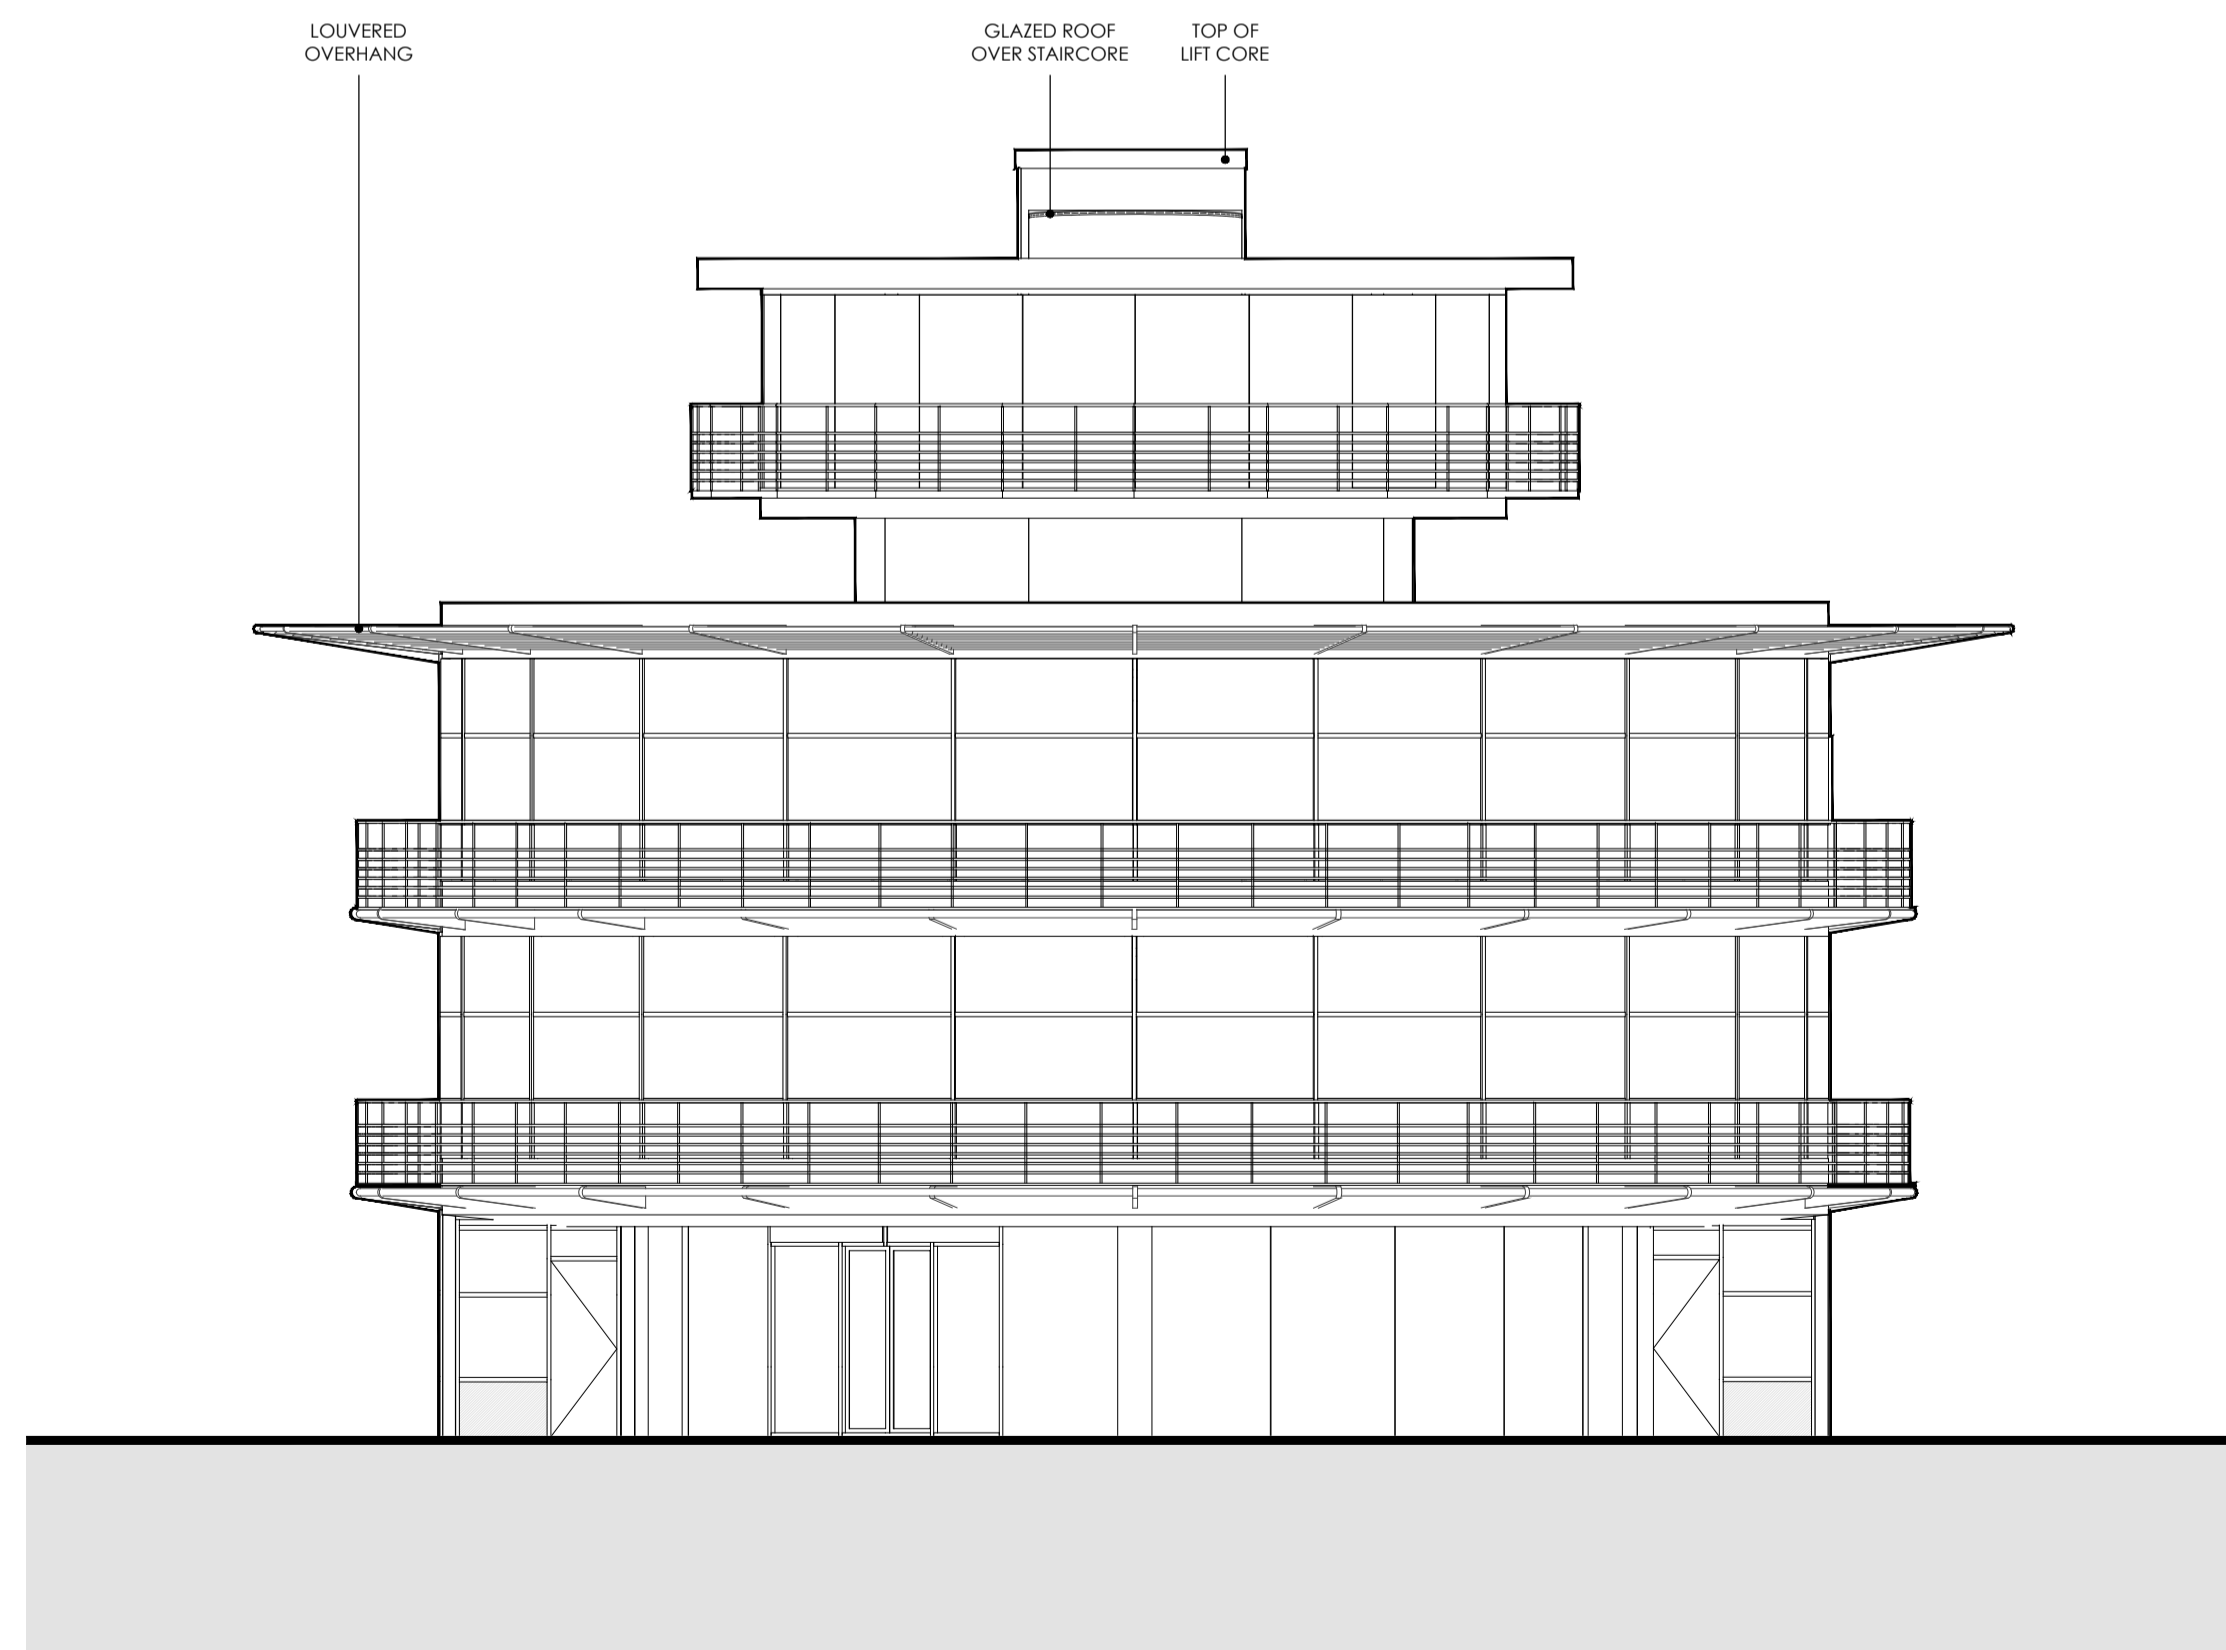
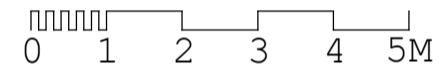


EXISTING ELEVATION B-B
SCALE 1:100 @ A1

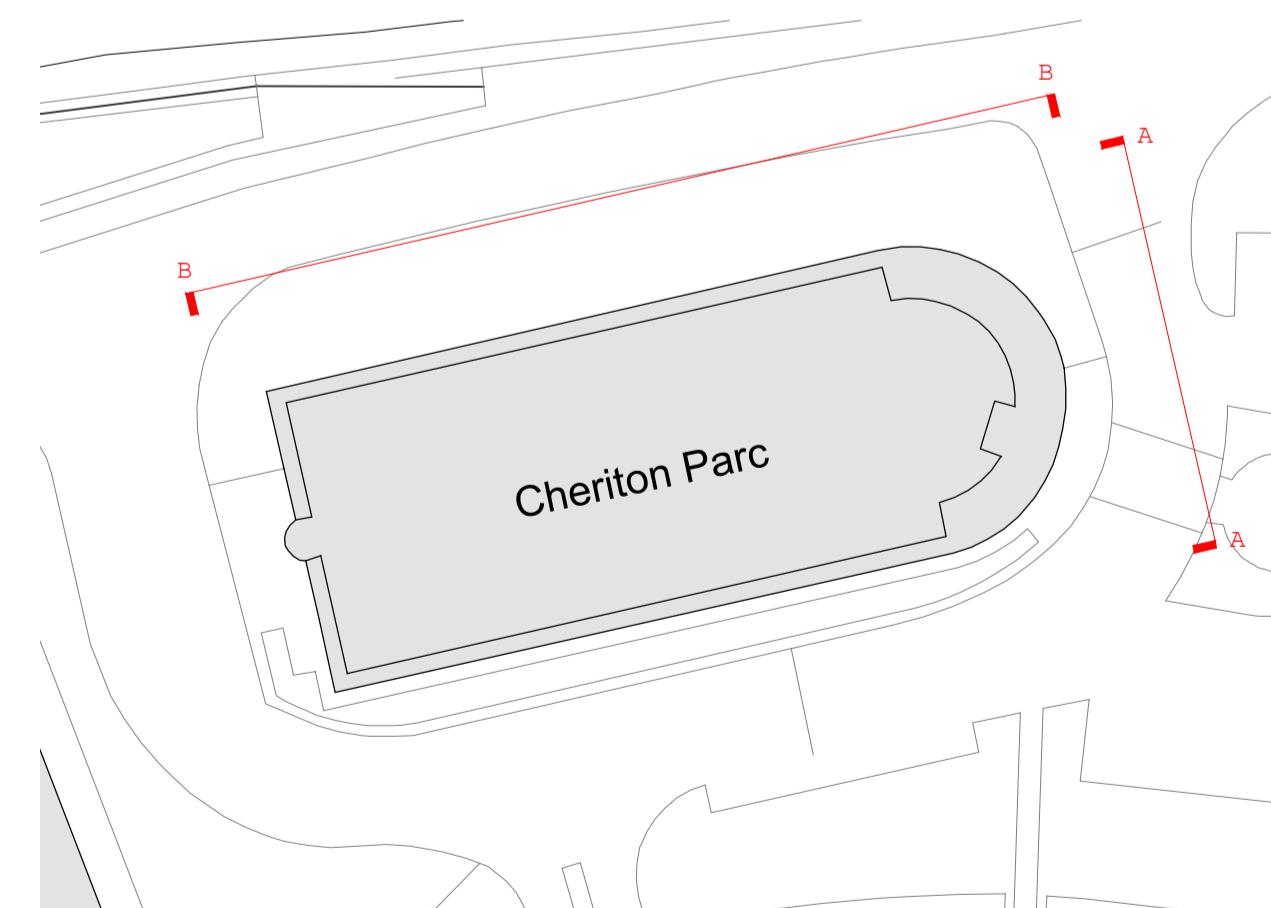

EXISTING ELEVATION A-A
SCALE 1:100 @ A1

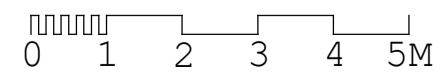

KEY PLAN
NOT TO SCALE

Hollaway

London | 10a Acton Street | London | WC1X 9EG
T +44 (0) 20 7096 5425 | london@hollawaystudio.co.uk | www.hollawaystudio.co.uk

Kent | The Swaney Stables | Ramsgate Road | Ryde | Kent | CT21 1BG
T +44 (0) 1303 260 915 | kent@hollawaystudio.co.uk | www.hollawaystudio.co.uk

Project | CHERITON PARC
HIGH STREET, FOLKESTONE

Client | OLIVER DAVIS HOMES

Title | EXISTING ELEVATIONS A-A & B-B

Status | PLANNING

Scale@A1 | 1:100 Date | JAN 22 Drawn | RT Chk'd | MW

Project Number | 21.081 Drawing Number | 105 Revision | ---
Bim Number