

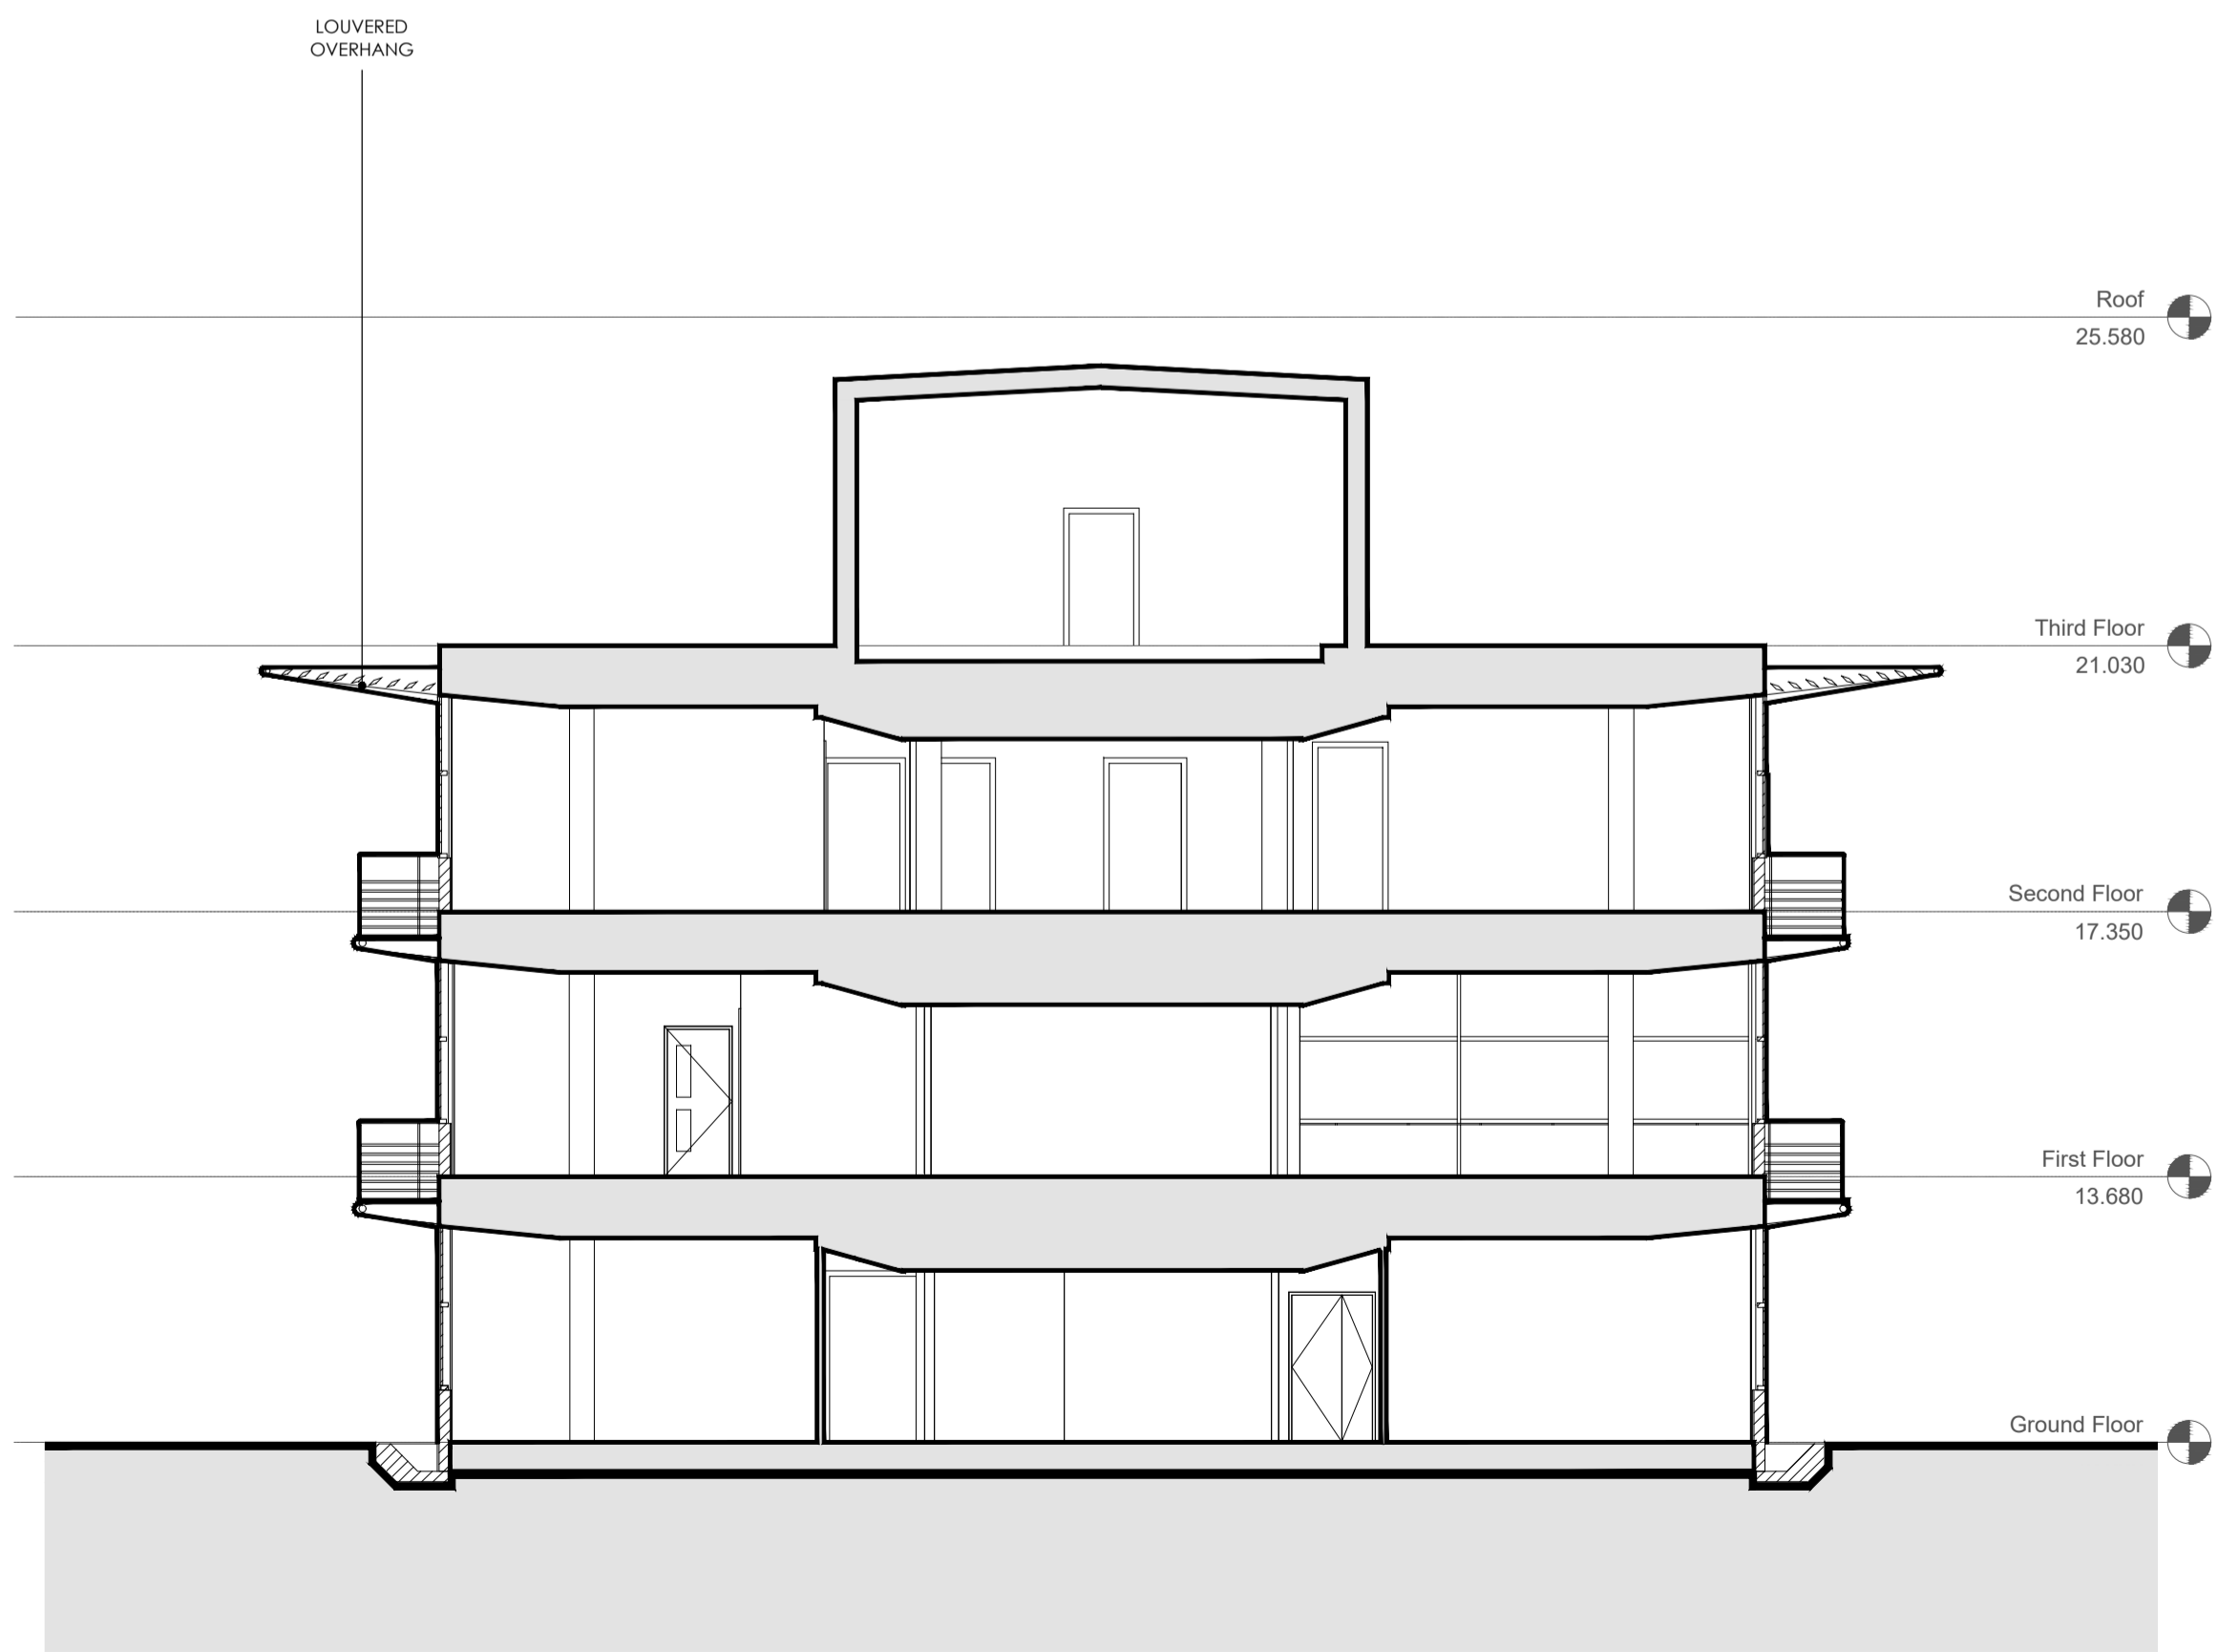
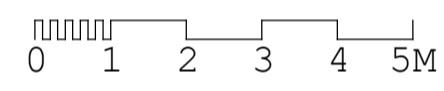


EXISTING SECTION F-F
SCALE 1:100 @ A1

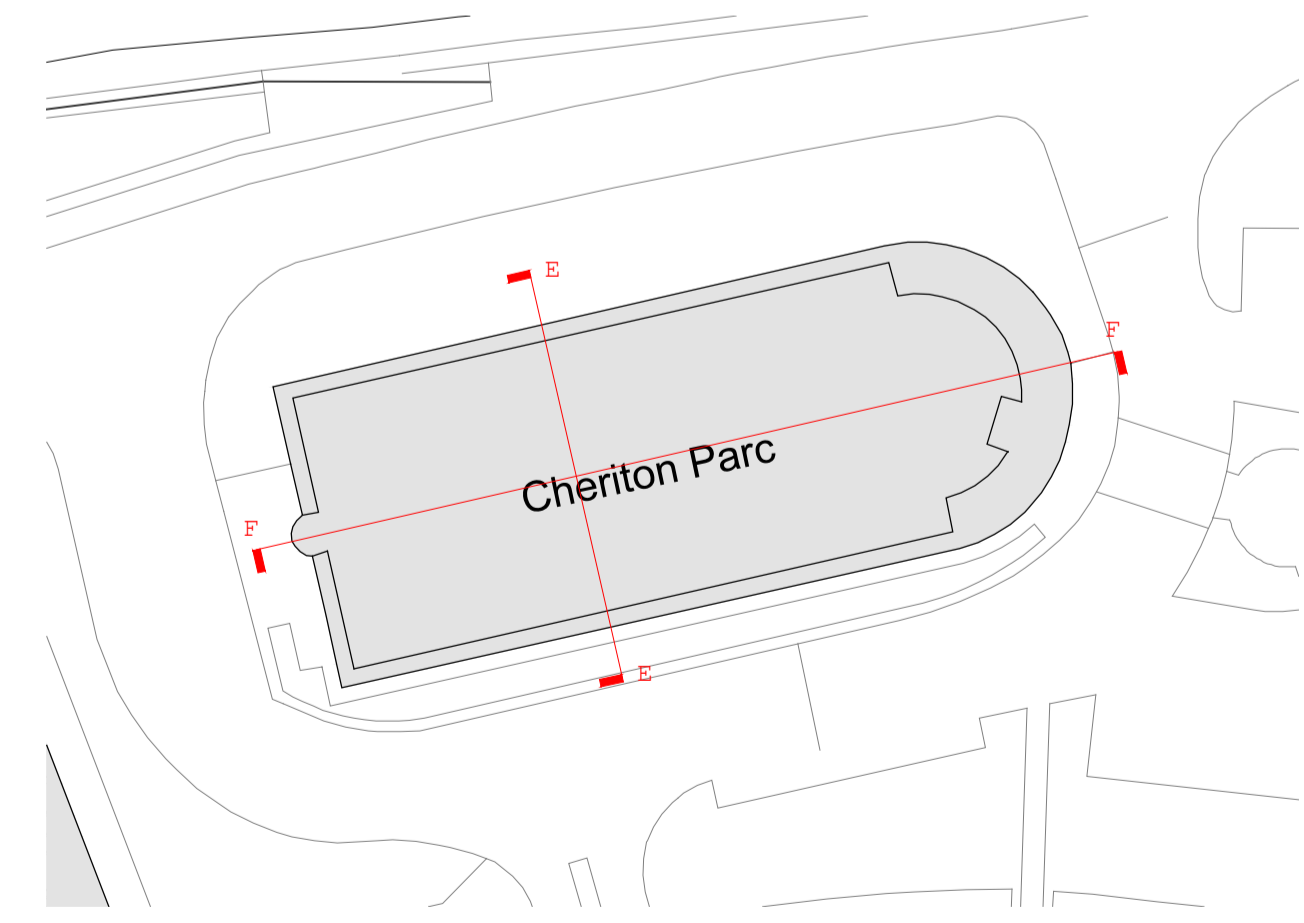

EXISTING SECTION E-E
SCALE 1:100 @ A1

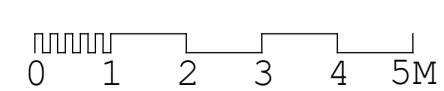

KEY PLAN
NOT TO SCALE

Hollaway

London | 10a Axton Street | London | WC1X 9EG
T +44 (0) 20 7096 5425 | Londonhollawaystudio.co.uk | www.hollawaystudio.co.uk
Kent | The Trenchway Stables | Ramport Road | Rythe | Kent | CT21 5BG
T +44 (0) 1303 260 515 | Kenthollawaystudio.co.uk | www.hollawaystudio.co.uk

Project | CHERITON PARC
HIGH STREET, FOLKESTONE
Client | OLIVER DAVIS HOMES
Title | EXISTING SECTIONS E-E & F-F
Status | PLANNING

Scale@A1 | 1:100 Date | JAN 22 Drawn | RT Chk'd | MW

Project Number
21.081
Bin Number

Drawing Number
107

Revision
