



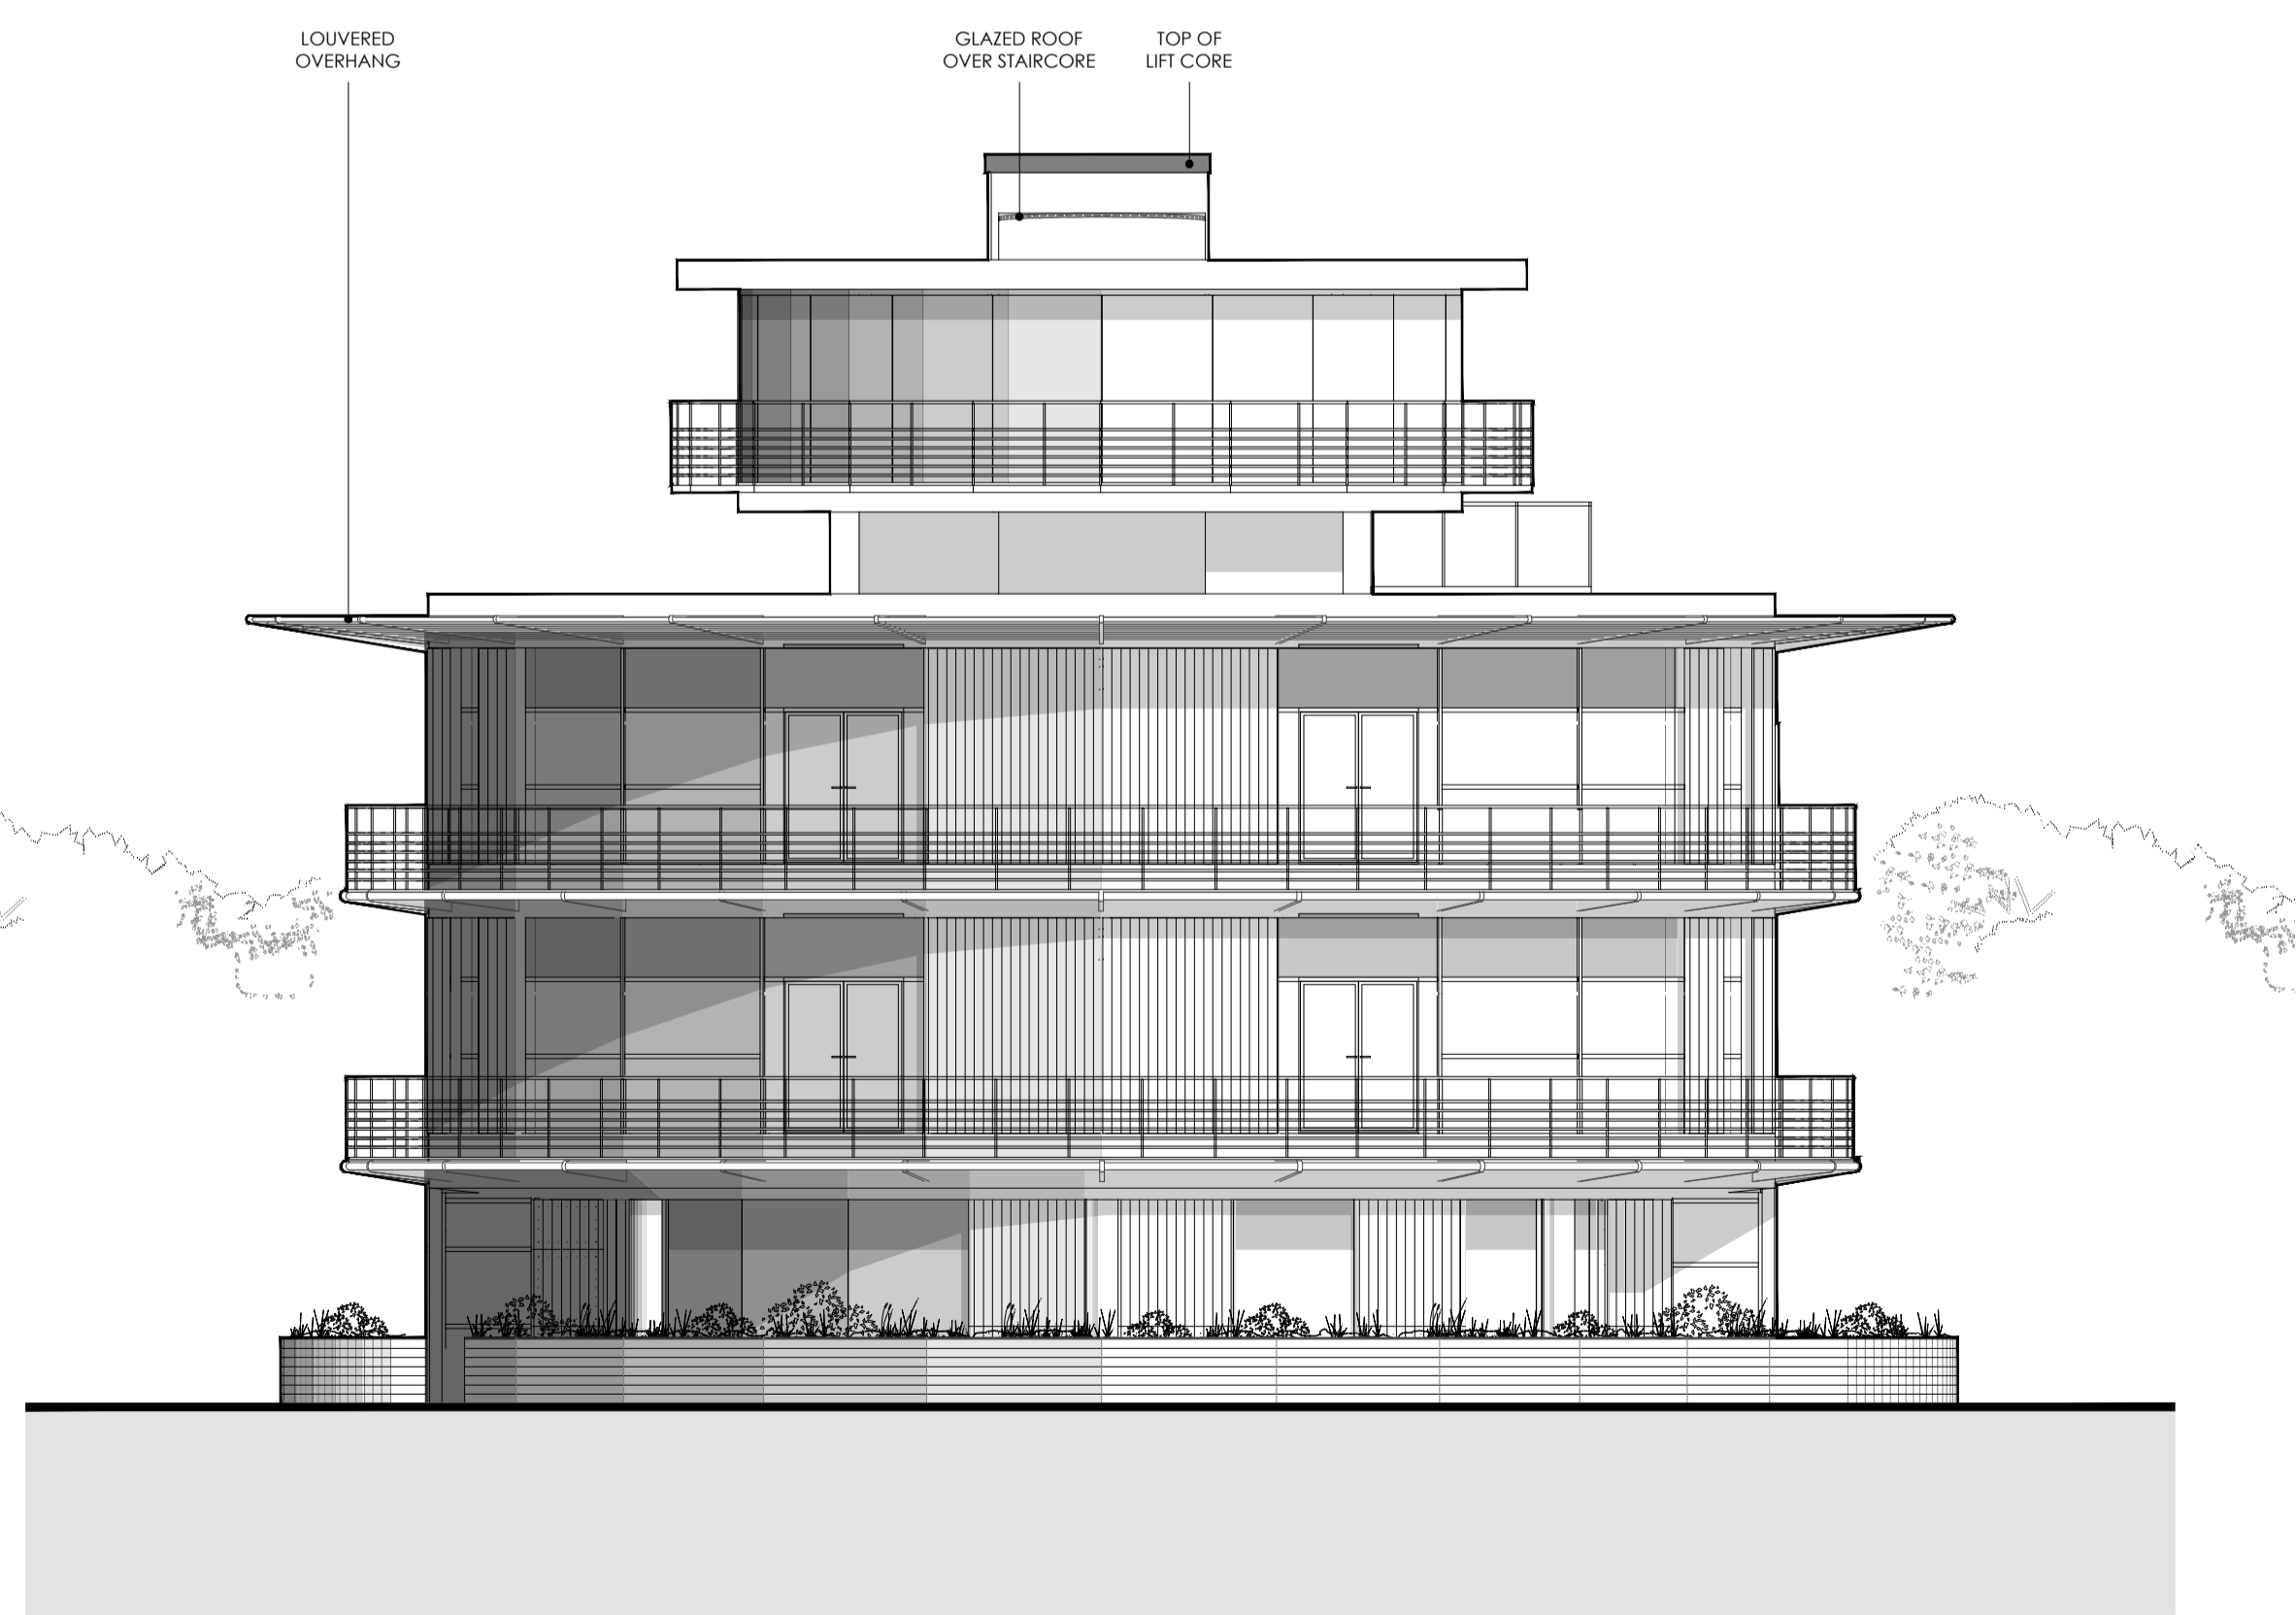

PROPOSED ELEVATION B-B  
SCALE 1:100 @ A1



PROPOSED ELEVATION A-A  
SCALE 1:100 @ A1

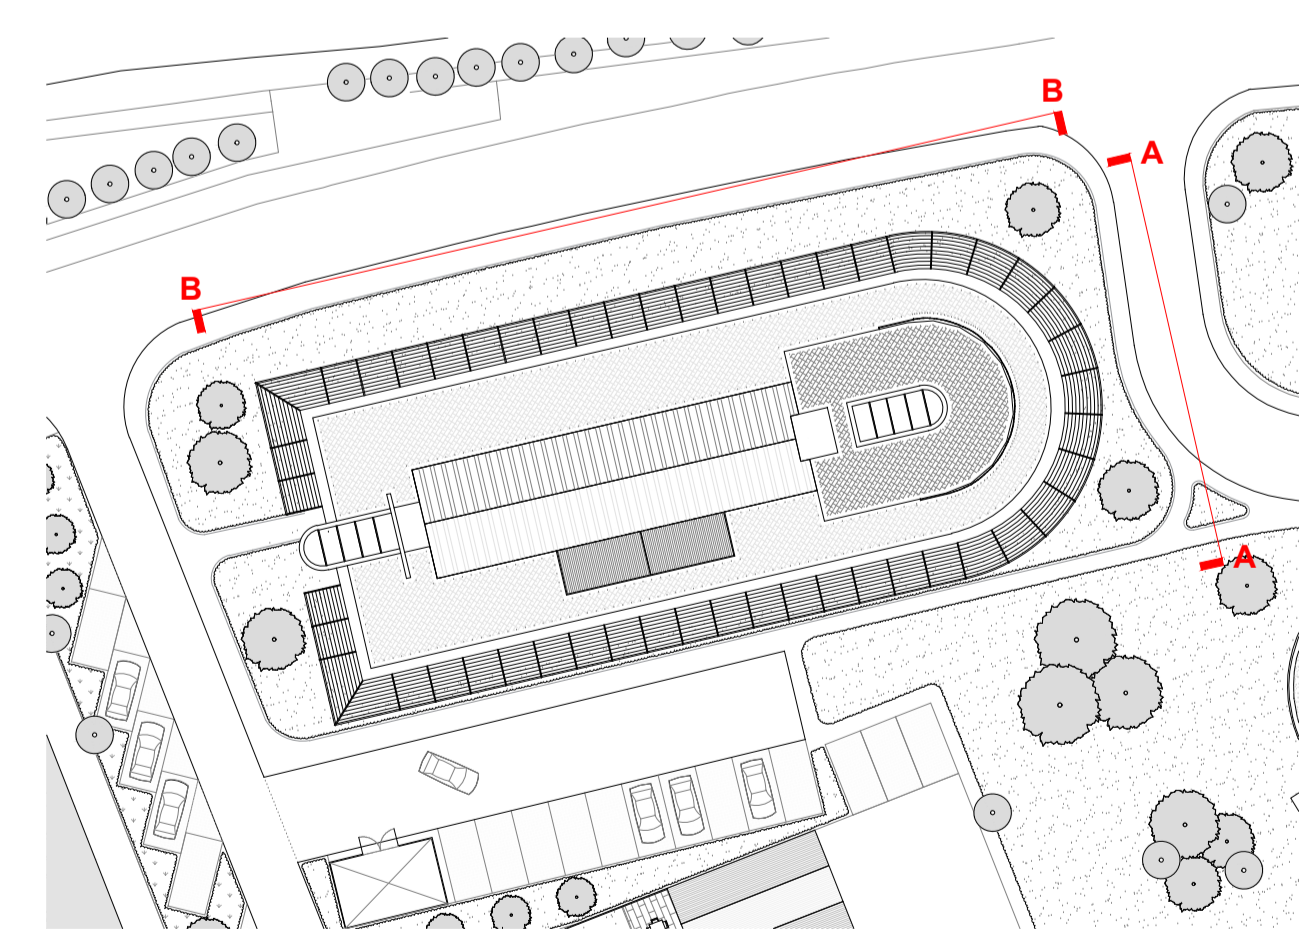

KEY PLAN  
NOT TO SCALE

A Key plan update 03.05.23

# Hollaway

London | 10a Acton Street | London | WC1X 8EG  
T +44 (0) 20 7096 5425 | E london@hollawaystudio.co.uk | W www.hollawaystudio.co.uk  
Kent | The Trolley Stables | Ramport Road | Rythe | Kent | CT21 5BG  
T +44 (0) 1303 260 515 | E kent@hollawaystudio.co.uk | W www.hollawaystudio.co.uk

Project | CHERITON PARC  
HIGH STREET, FOLKESTONE  
Client | OLIVER DAVIS HOMES  
Title | CHERITON PARC CONVERSION - PROPOSED ELEVATION A-A & B-B  
Status | PLANNING

Scale@A1 | 1:100 Date | JAN 22 Drawn | RT Chk'd | MW

Project Number 21.081 Drawing Number 113 Revision A  
Bin Number