


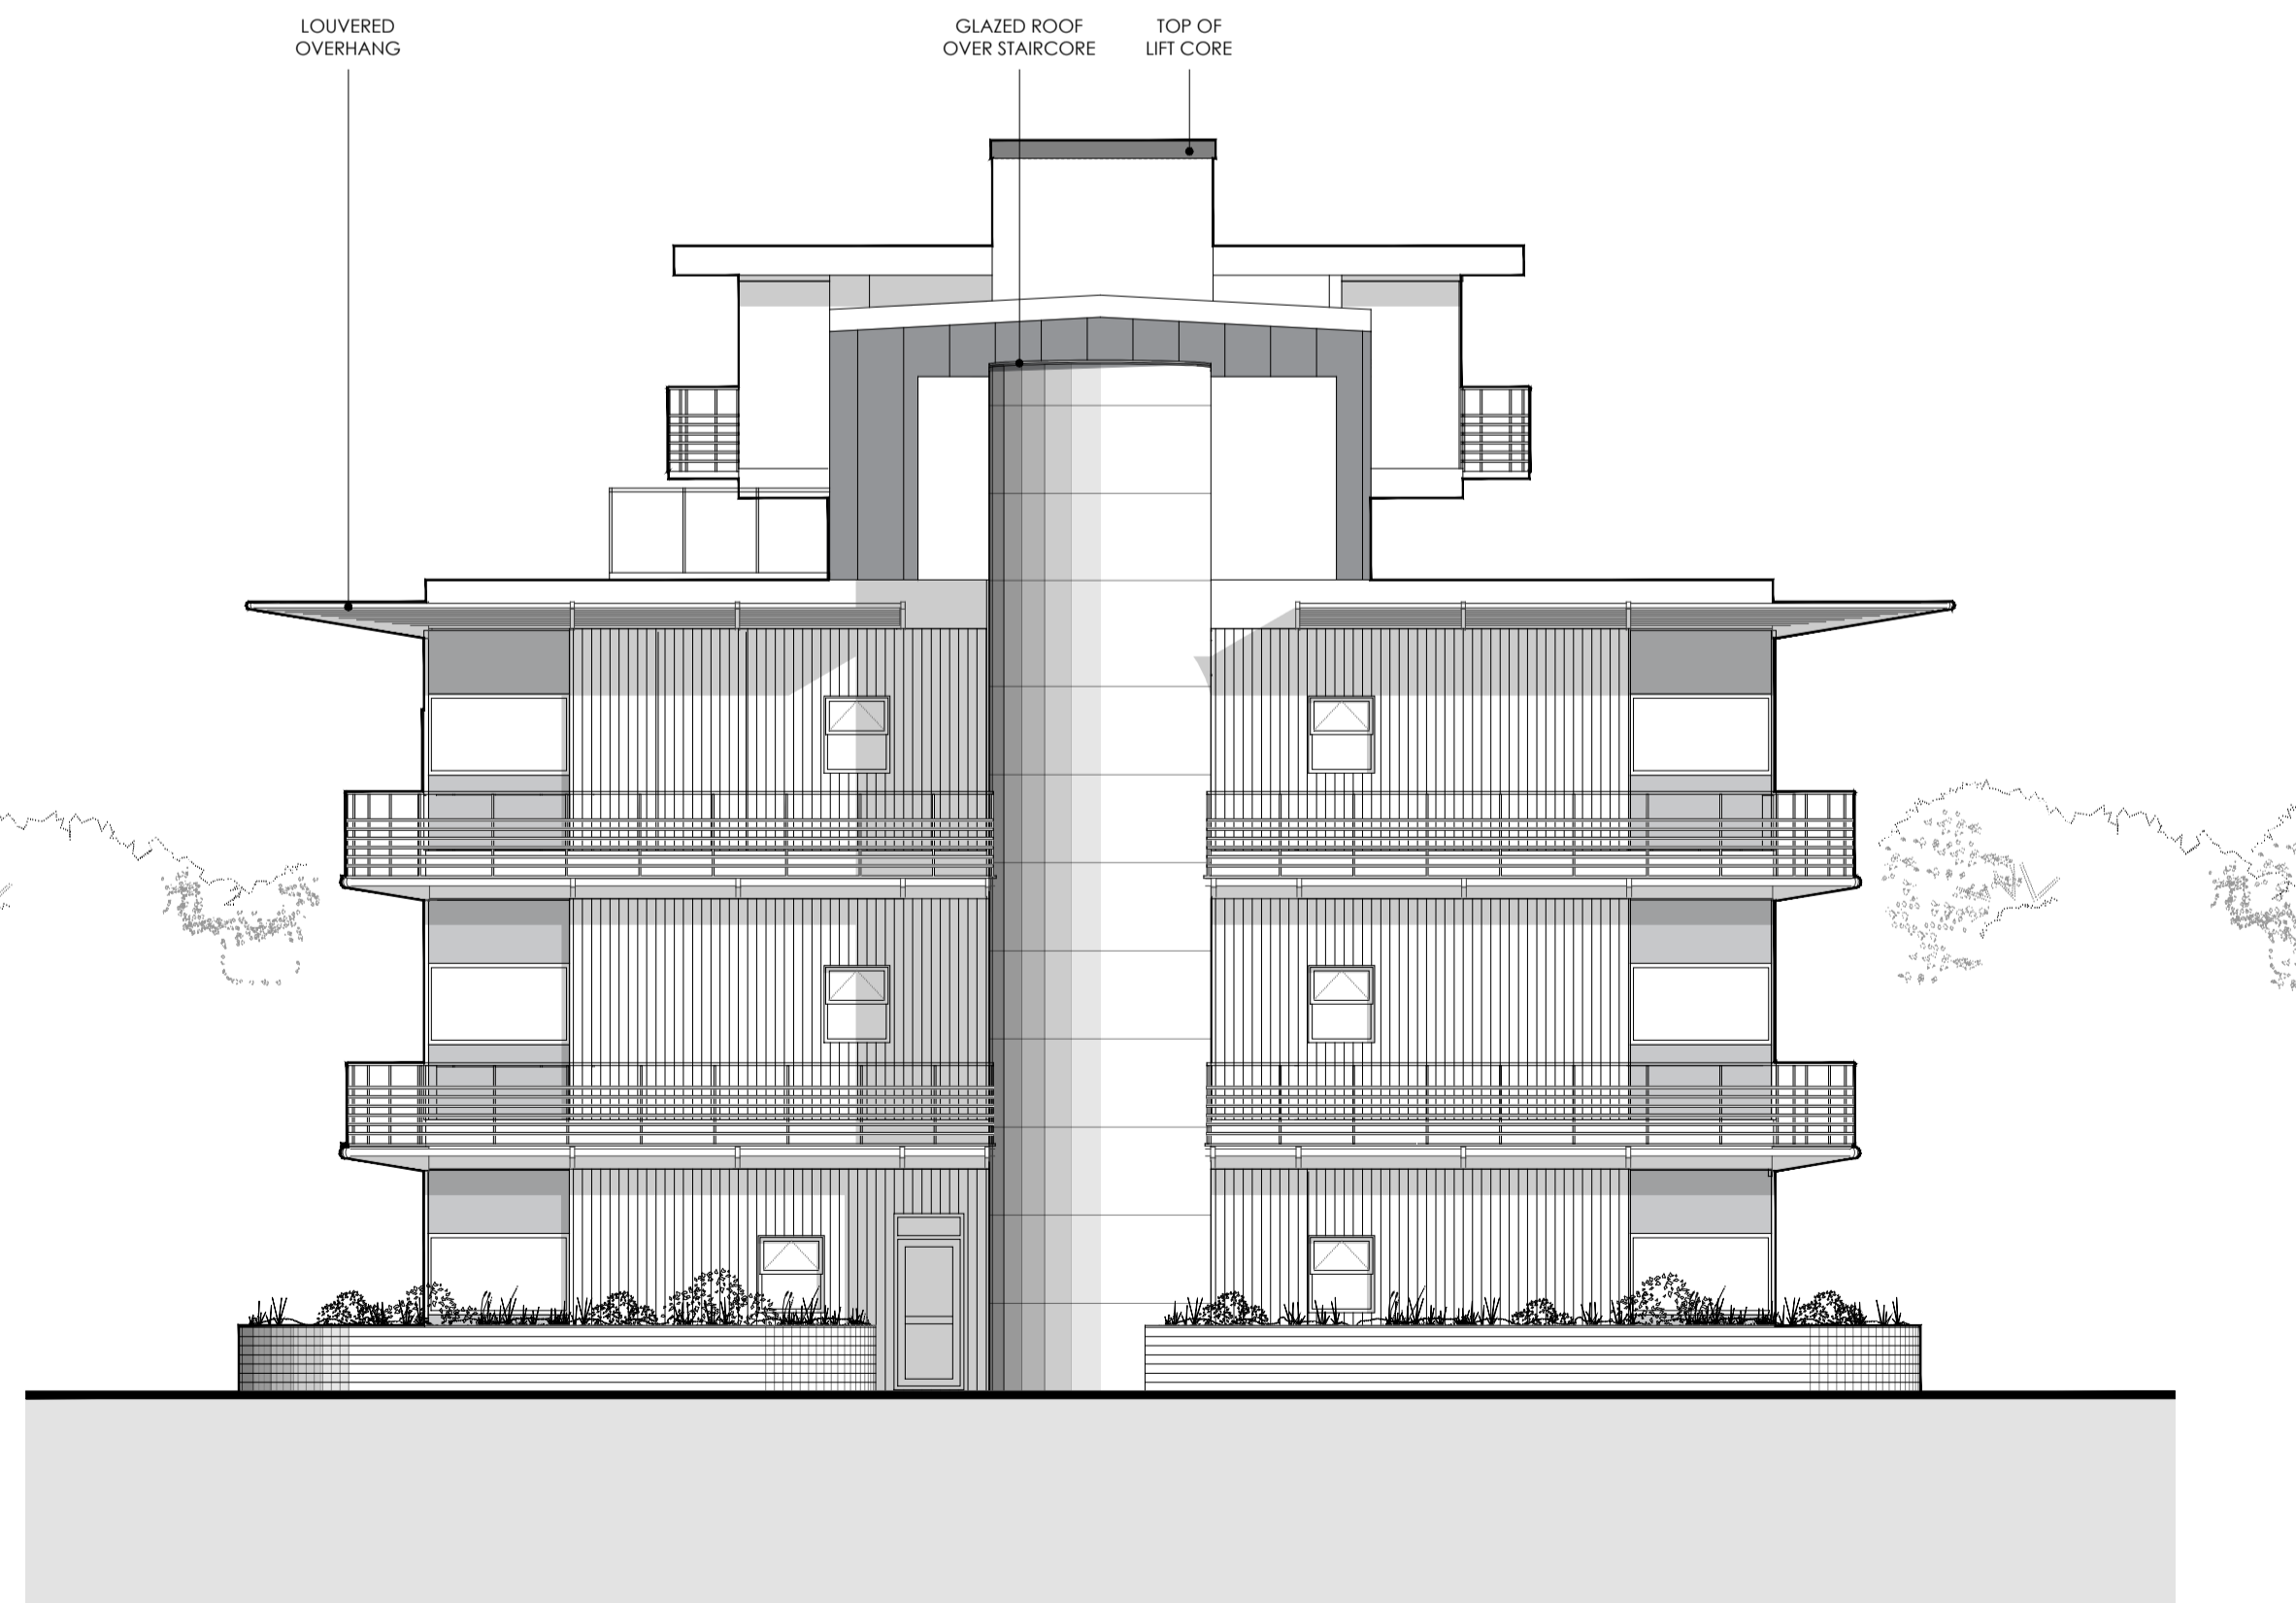


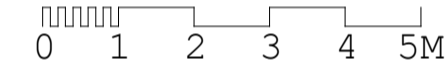

PROPOSED ELEVATION D-D  
SCALE 1:100 @ A1

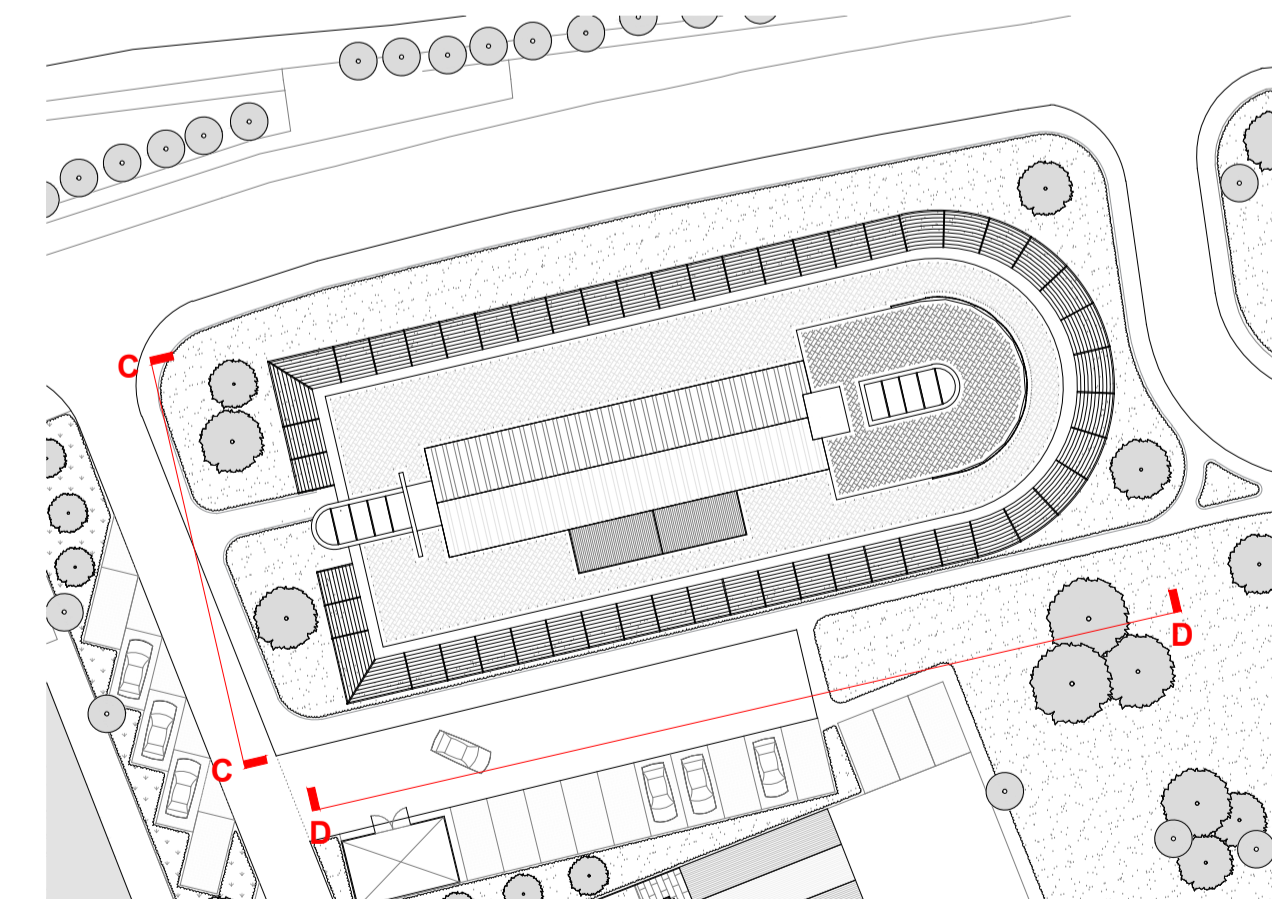

PROPOSED ELEVATION C-C  
SCALE 1:100 @ A1

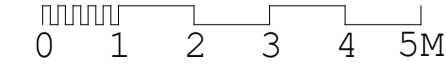

KEY PLAN  
NOT TO SCALE

A Updated the key plan 04.05.23

# Hollaway

London | 10a Acton Street | London | W2 1X 8EG  
T +44 (0) 20 7096 5425 | Londonhollawaystudio.co.uk | www.hollawaystudio.co.uk  
Kent | The Trenchway Stables | Ramsgate Road | Hythe | Kent | CT21 5BG  
T +44 (0) 1303 260 515 | Kenthollawaystudio.co.uk | www.hollawaystudio.co.uk

Project | CHERITON PARC  
HIGH STREET, FOLKESTONE  
Client | OLIVER DAVIS HOMES  
Title | CHERITON PARC CONVERSION - PROPOSED ELEVATION C-C & D-D  
Status | PLANNING

Scale@A1 | 1:100 Date | JAN 22 Drawn | RT Chk'd | MW

Project Number 21.081 Drawing Number 114 Revision A  
Bin Number