



PROPOSED ELEVATION D-D
SCALE 1:100 @ A1

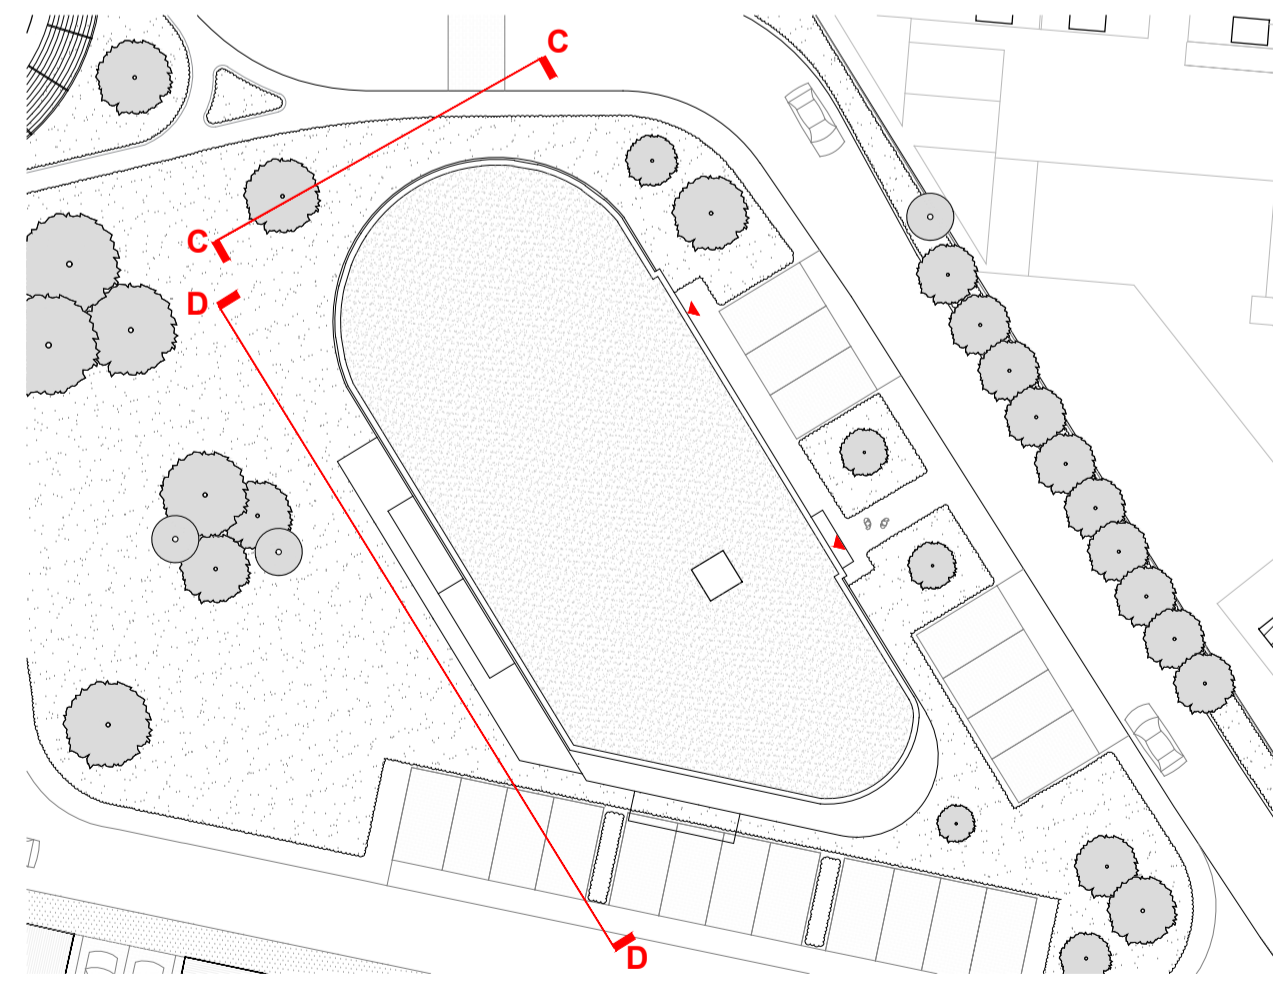

PROPOSED ELEVATION C-C
SCALE 1:100 @ A1

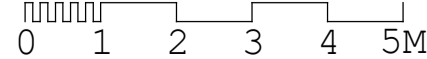

KEY PLAN
NOT TO SCALE

A Changes to the landscaping in the key plan 04.05.23

Hollaway

London | 11a Acton Street | London | WC1E 6HG
T +44 (0) 20 7096 5425 | Londonhollawaystudio.co.uk | www.hollawaystudio.co.uk
Kent | The Trenchway Stables | Ramsgate Road | Hythe | Kent | CT21 5BG
T +44 (0) 1303 260 515 | Kenthollawaystudio.co.uk | www.hollawaystudio.co.uk

Project | CHERITON PARC
HIGH STREET, FOLKESTONE
Client | OLIVER DAVIS HOMES
Title | AFFORDABLE FLATS - PROPOSED ELEVATIONS C-C & D-D
Status | PLANNING

Scale@A1 | 1:100 Date | DEC 22 Drawn | MR Chk'd | BL

Project Number | 21.081 Drawing Number | 126 Revision | A
Bin Number