

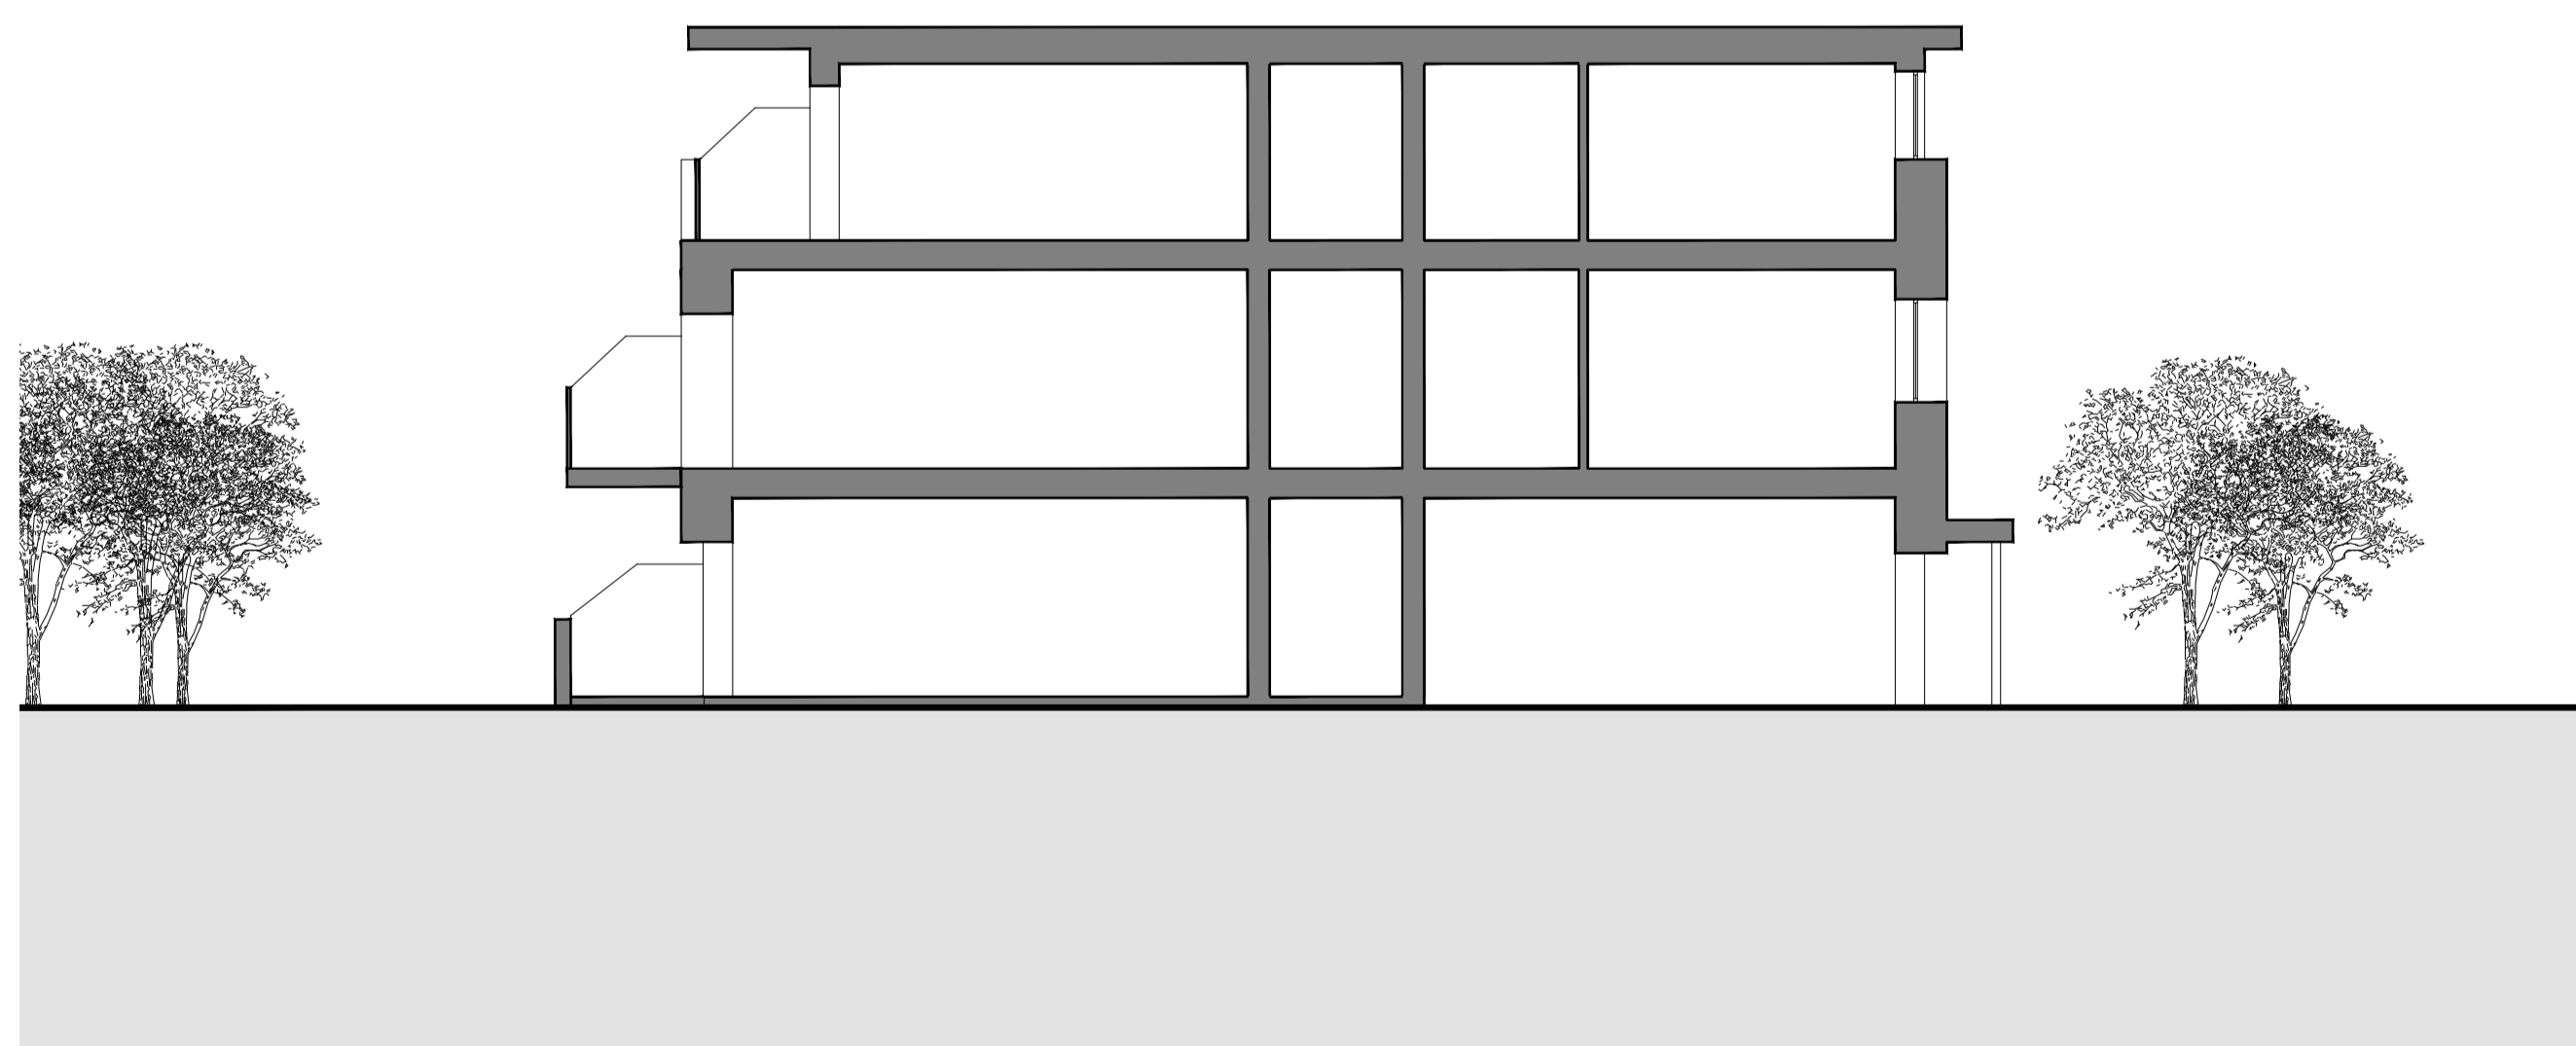
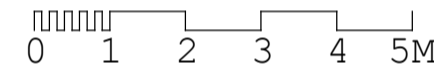


SECTION F-F  
SCALE 1:100 @ A1

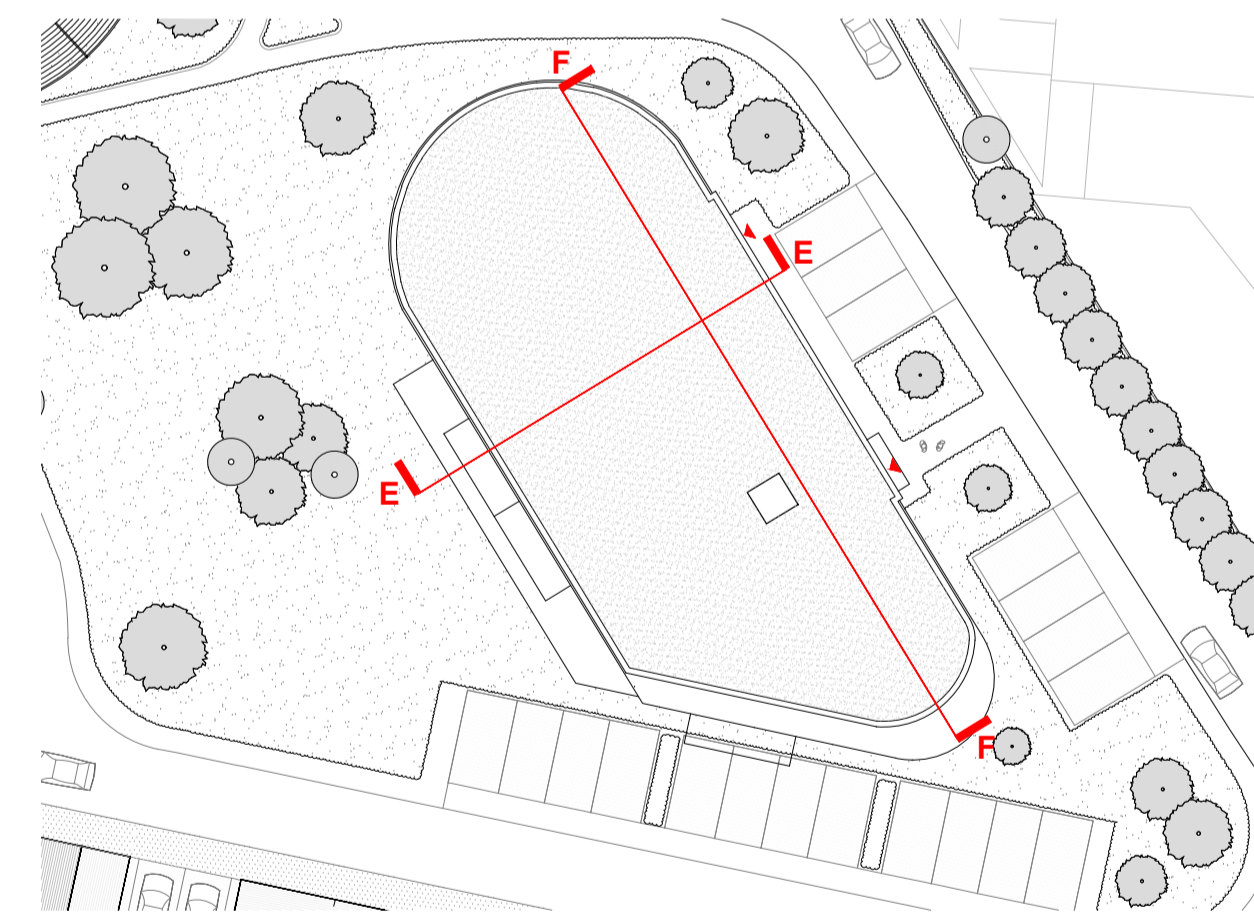

SECTION E-E  
SCALE 1:100 @ A1

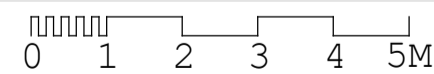

KEY PLAN  
NOT TO SCALE



A Changes to the landscaping in the key plan 04.05.23

# Hollaway

London | 10a Acton Street | London | WC1X 9EG  
T +44 (0) 20 7096 5425 | E london@hollawaystudio.co.uk | W www.hollawaystudio.co.uk

Kent | The Tinsley Stables | Ramport Road | Rythe | Kent | CT21 5BG  
T +44 (0) 1303 260 515 | E kent@hollawaystudio.co.uk | W www.hollawaystudio.co.uk

Project | CHERITON PARK  
HIGH STREET, FOLKESTONE  
Client | OLIVER DAVIS HOMES  
Title | AFFORDABLE FLATS - PROPOSED SECTIONS E-E & F-F  
Status | PLANNING

Scale@A1 | 1:100 Date | DEC 22 Drawn | MR Chk'd | BL

Project Number  
21.081  
Drawing Number  
127  
Revision  
A