


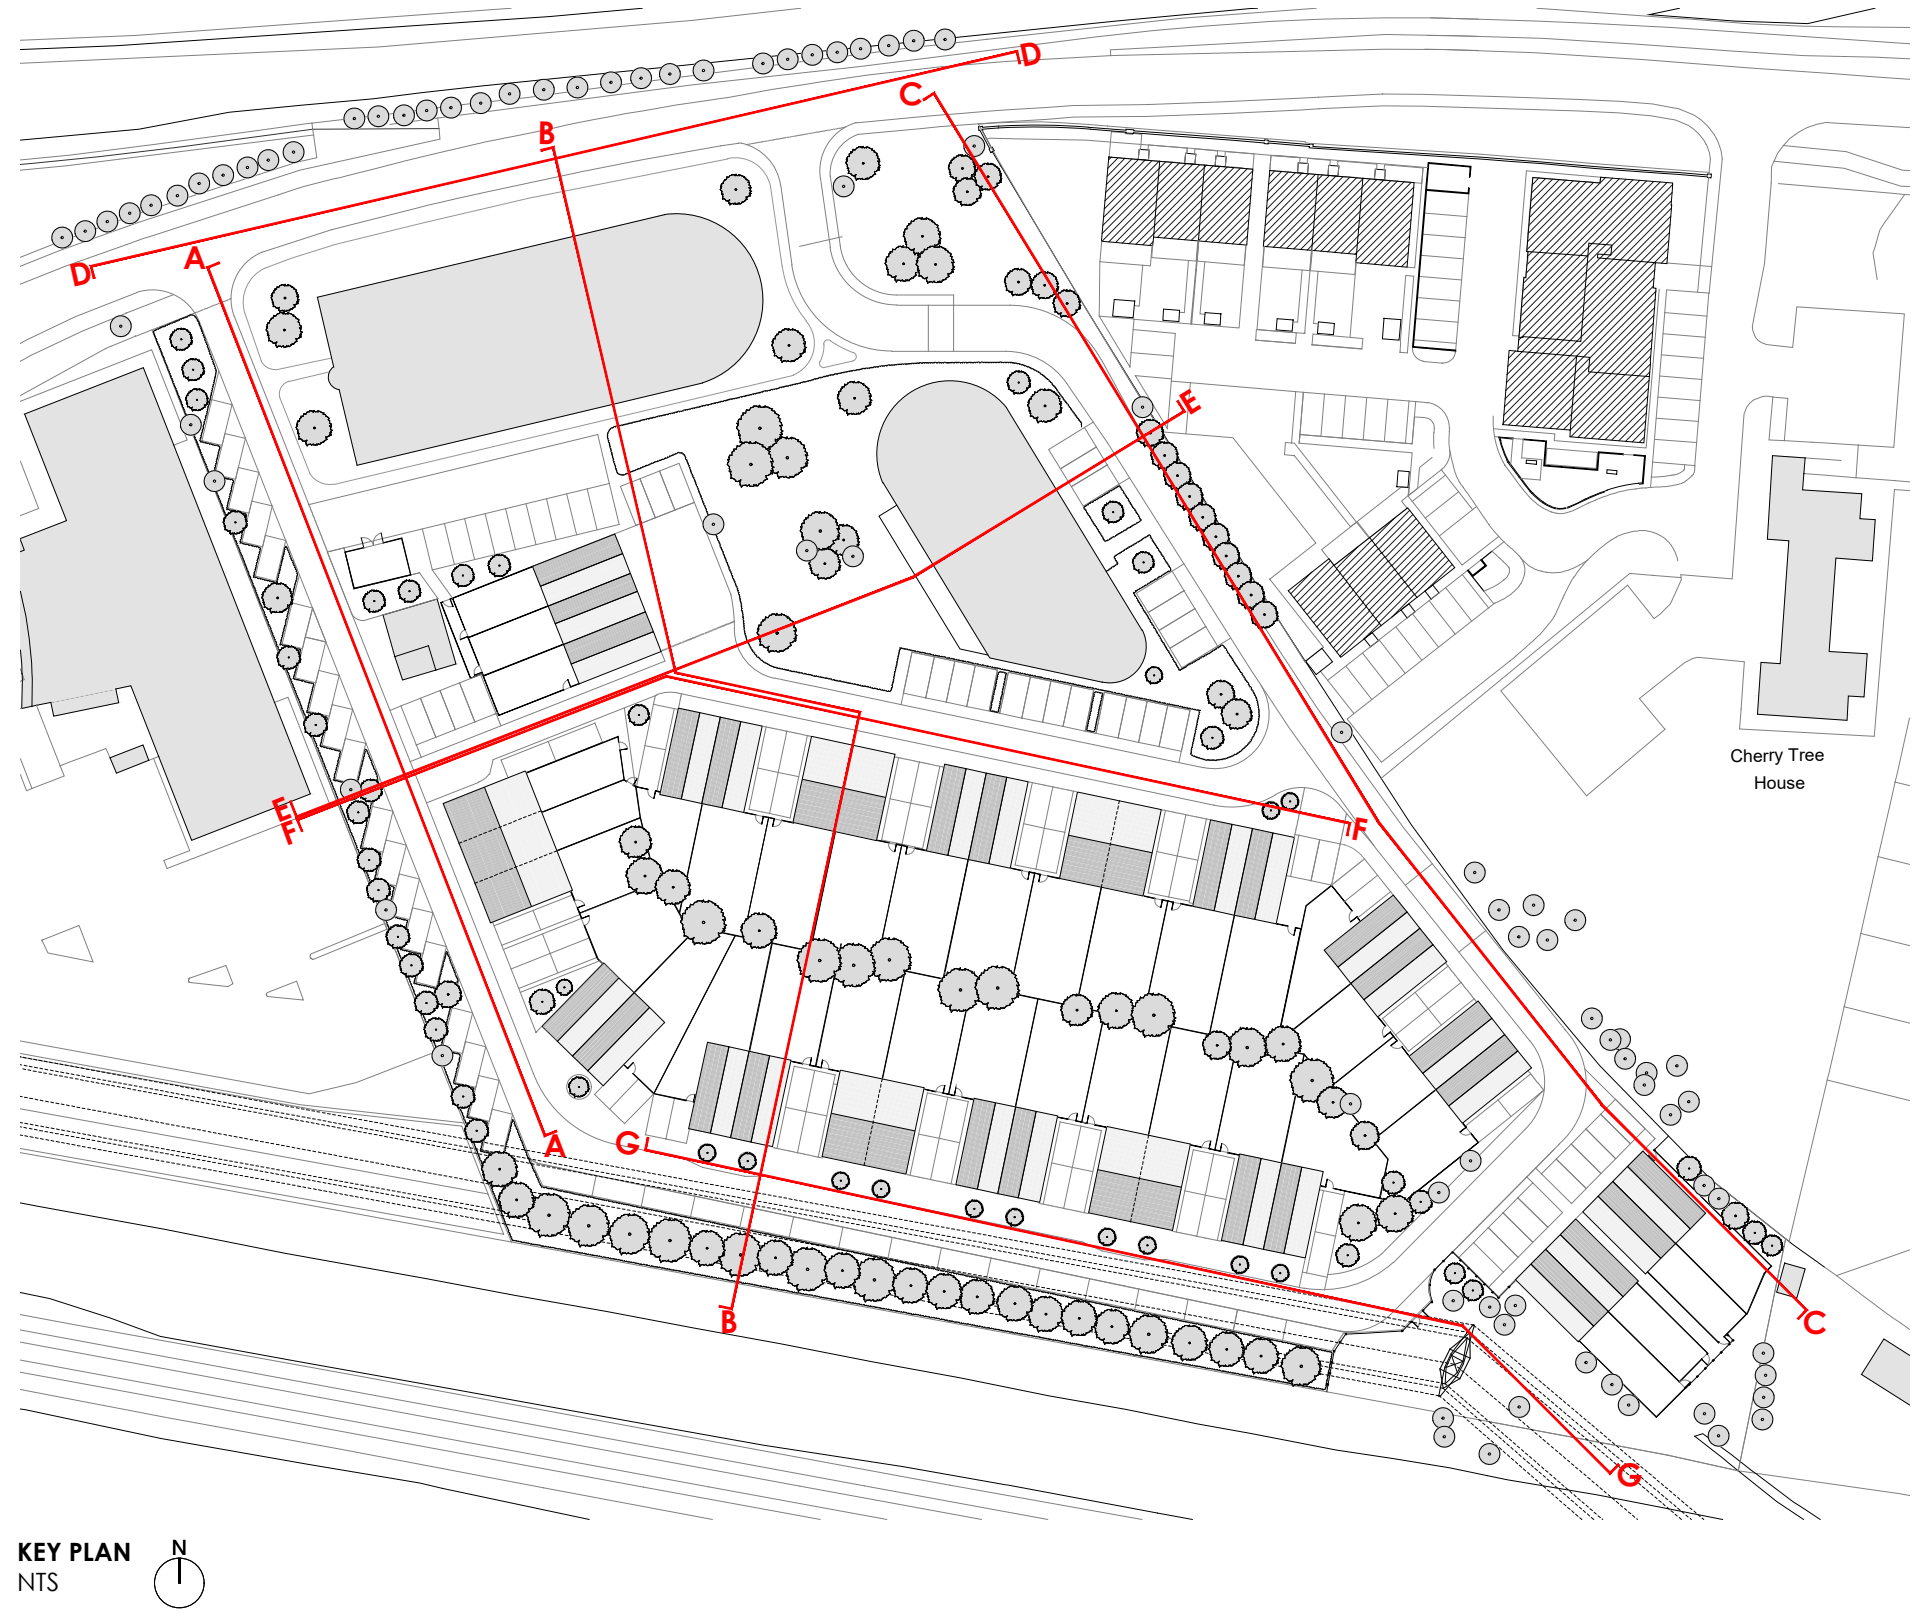

A Adjusted Aa, Bb and Cc to show the relocated CP
bld store and additional landscaping around the
affordable housing. Updated the key plan.

04.05.23

Hollaway

London | 132 Abchurch Lane | London | E1 3AB
T +44 (0) 20 7086 8020 | E info@hollawayarchitects.co.uk | W www.hollawayarchitects.co.uk

Project | CHERITON PARK
HIGH STREET, FOLKESTONE
Client | OLIVER DAVIS HOMES
Title | PROPOSED SITE SECTIONS
Status | PLANNING

Scale | 1:200 | Date | JAN 23 | Drawn | MR | Chk'd | MW

Project Number
21.081
Drawing Number
128
Revision
A