


PROPOSED SITE SECTION E-E  
SCALE 1:200 @ A0



PROPOSED SITE SECTION F-F  
SCALE 1:200 @ A0



PROPOSED SITE SECTION G-G  
SCALE 1:200 @ A0

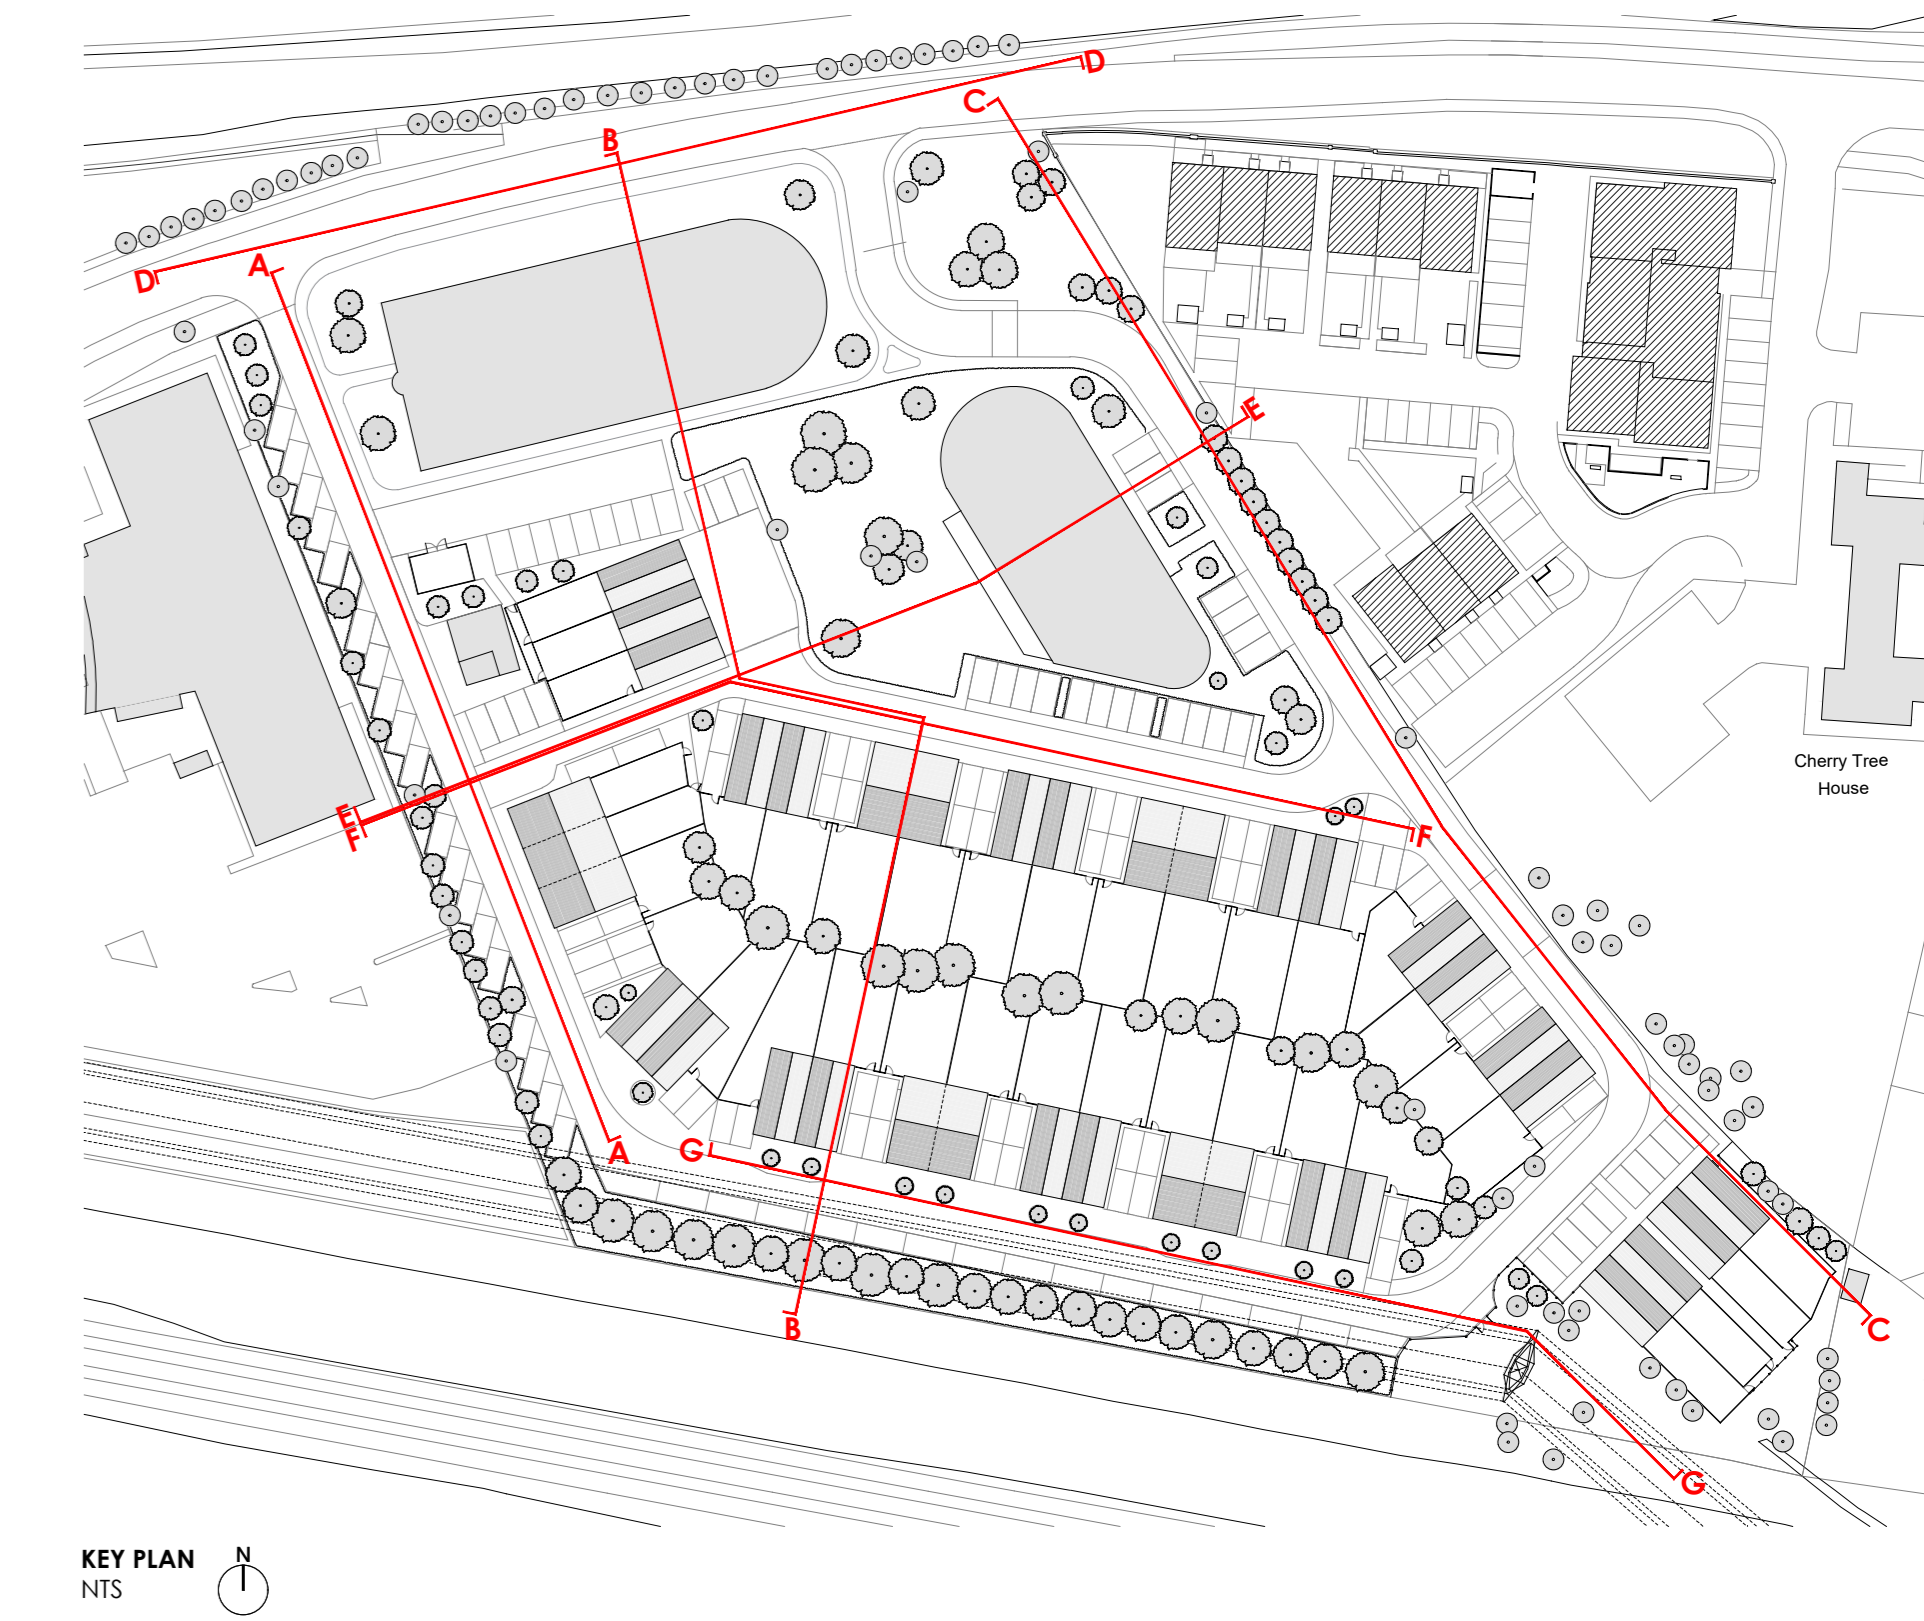

KEY PLAN  
N

A Adjusted EE to show the relocated CP bin store and updated the key plan 04.05.23

# Hollaway

Unit 1, 120 Ashby Street, London, E2 9LH, UK  
Tel: 020 300 2020 | Email: info@hollaway.co.uk | www.hollaway.co.uk

Plot: 1 The Terrace, Stratton, Newark, Notts, NG24 1LH, UK  
Tel: 01529 240 700 | Email: info@hollaway.co.uk | www.hollaway.co.uk

Project | CHERTSON PARK  
HIGH STREET FOLKESTONE  
Client | OLIVER DAVIS HOMES  
Title | PROPOSED SITE SECTIONS  
Status | PLANNING

Scale | 1:200 Date | JAN 23 Drawn | MR CMA'd | MW

Project Number | 21.081  
Drawing Number | 129  
Revision | A