
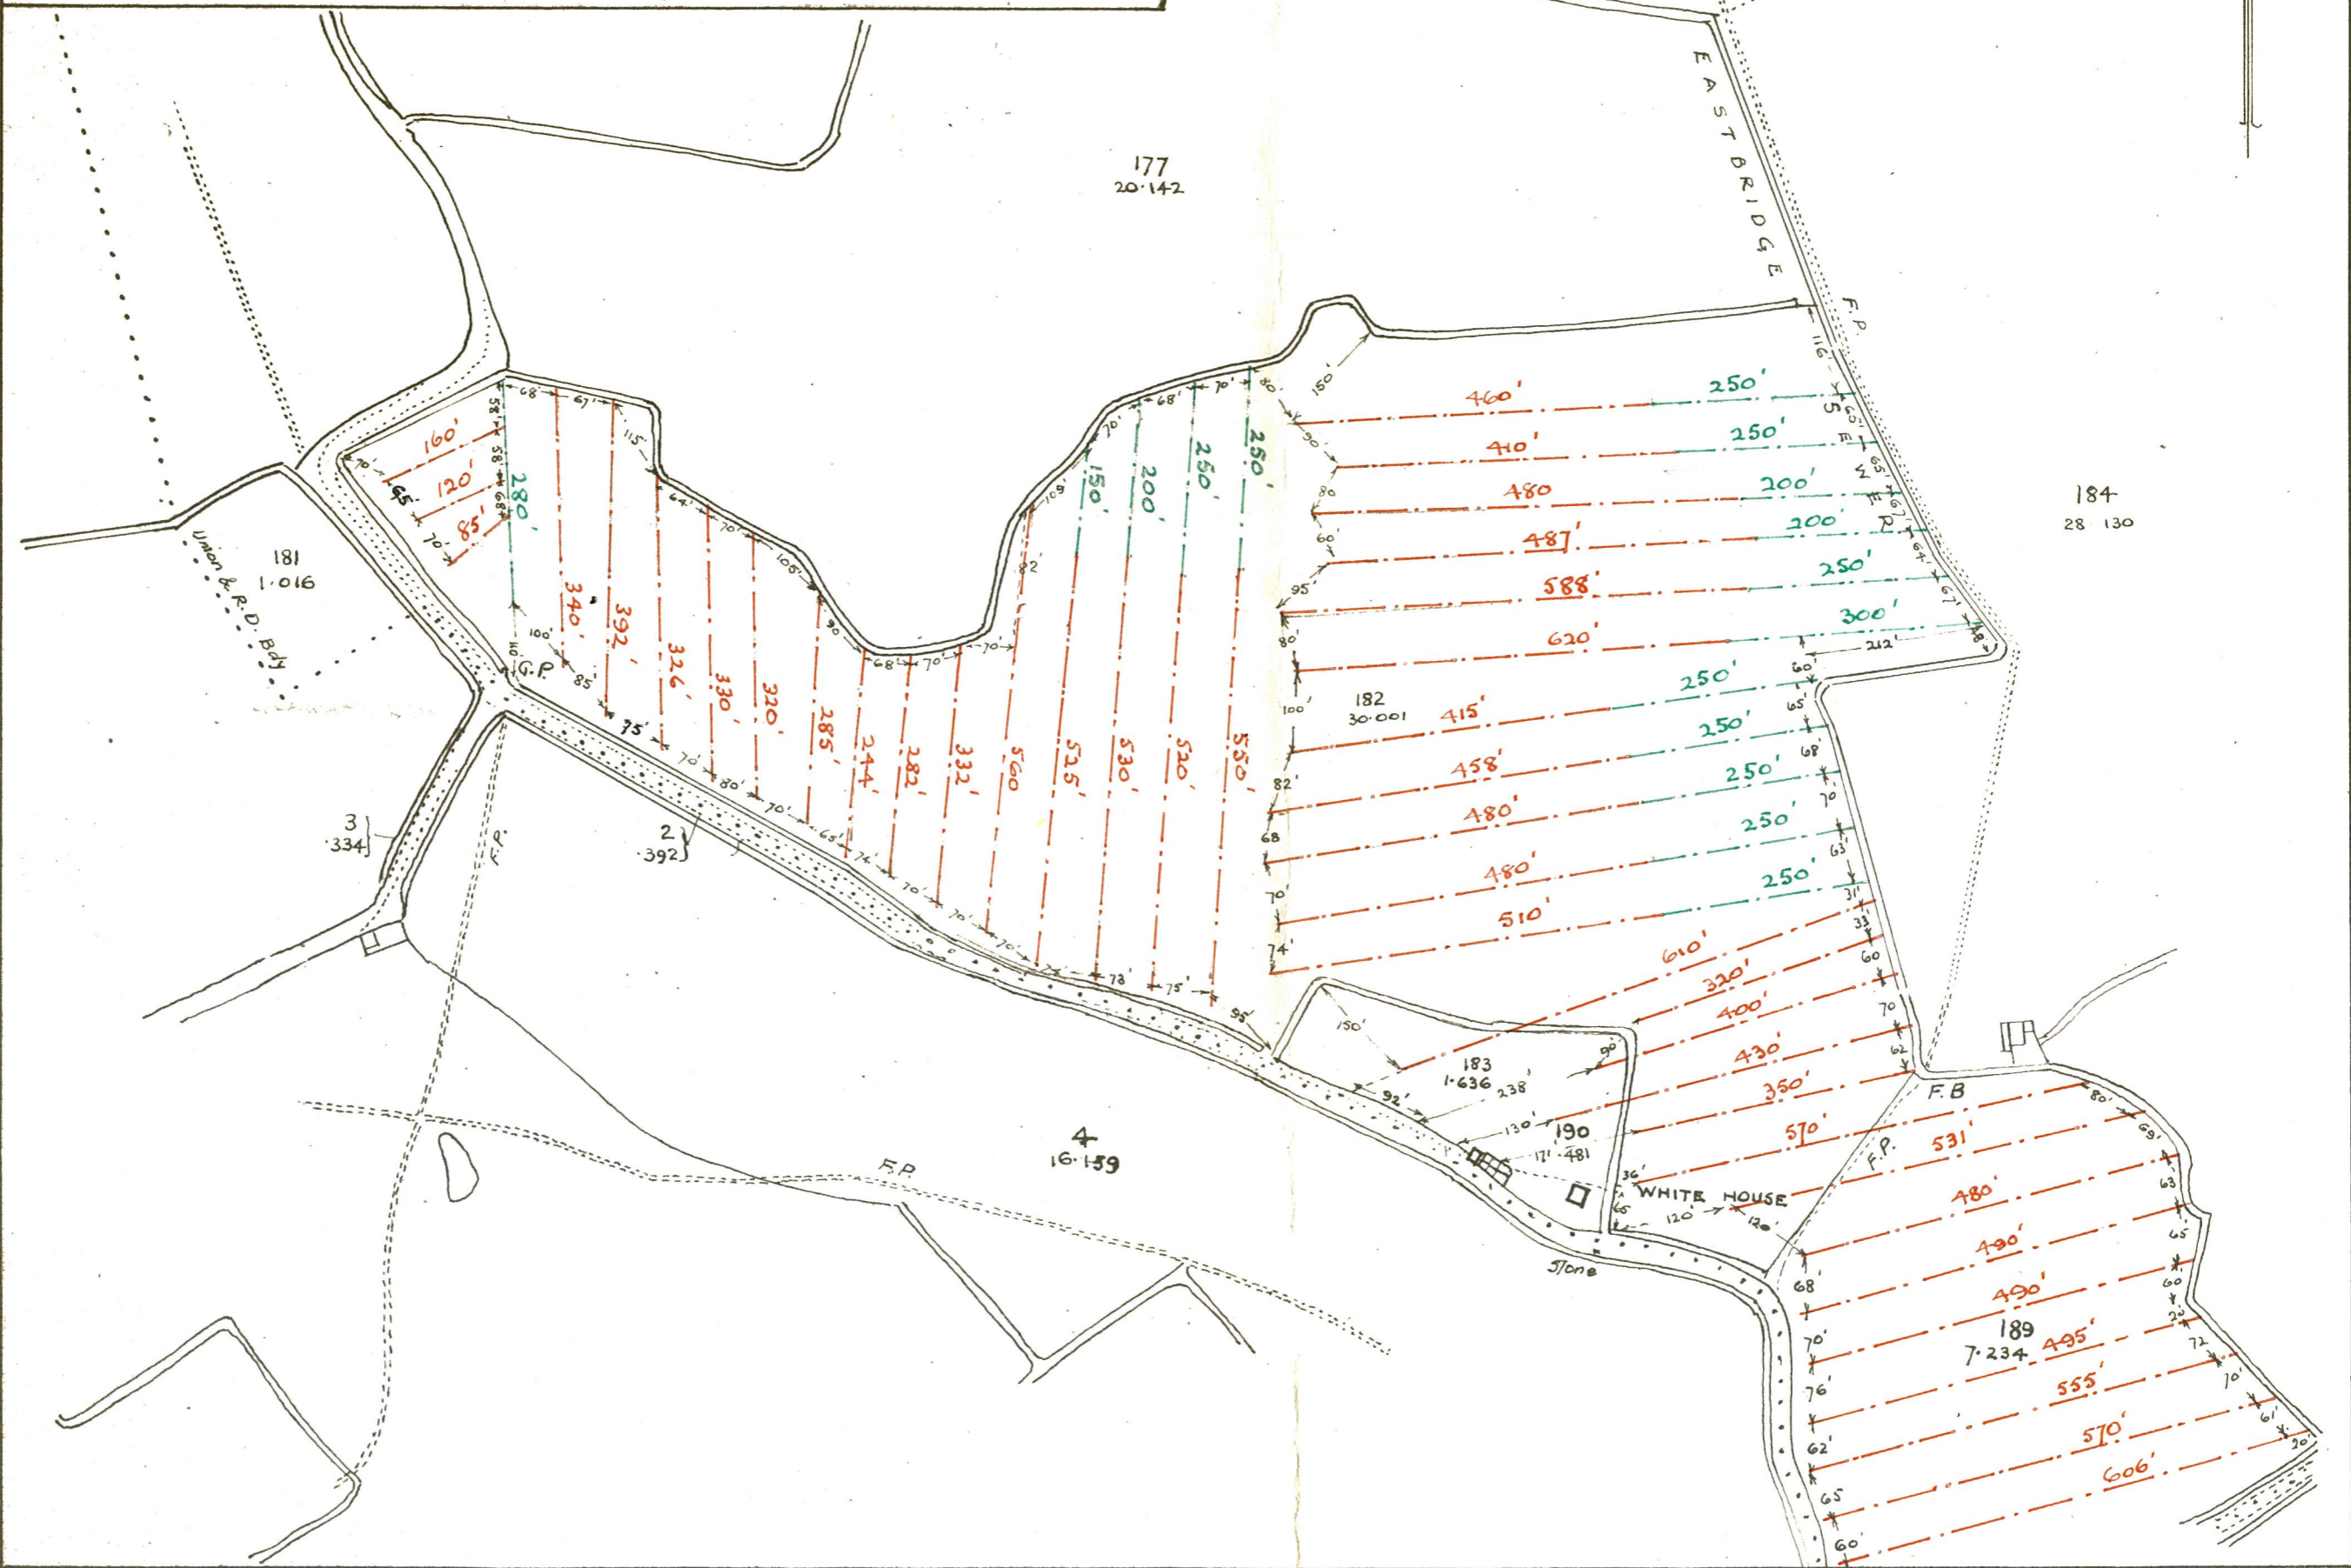


COPY

KENT C.A.E.C.

TILE DRAINAGE SCHEME No T1469 ON RUSHFIELD FARM BONNINGTON ROMNEY MARSH FARMS LTD

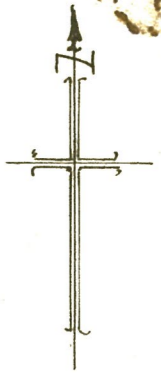

KENT SHEET LXXIII-15 LXXXI-3

SCALE 1/2.500
REPRODUCED FROM O.S. MAP

Certified as a true record of the TILE DRAINAGE
SCHEME laid down in Field Ordnance Nos 182, 183 & 189

Bonmiston Parish

LEGEND

3" TILE DRAINS SHOWN IN RED
2" TILE DRAINS SHOWN IN GREEN