


KENT C.A.E.C.

TILE DRAINAGE SCHEME NO. T2056

ON LOWER WALL FARM - ALDINGTON.

ROMNEY MARSH FARMS LTD.

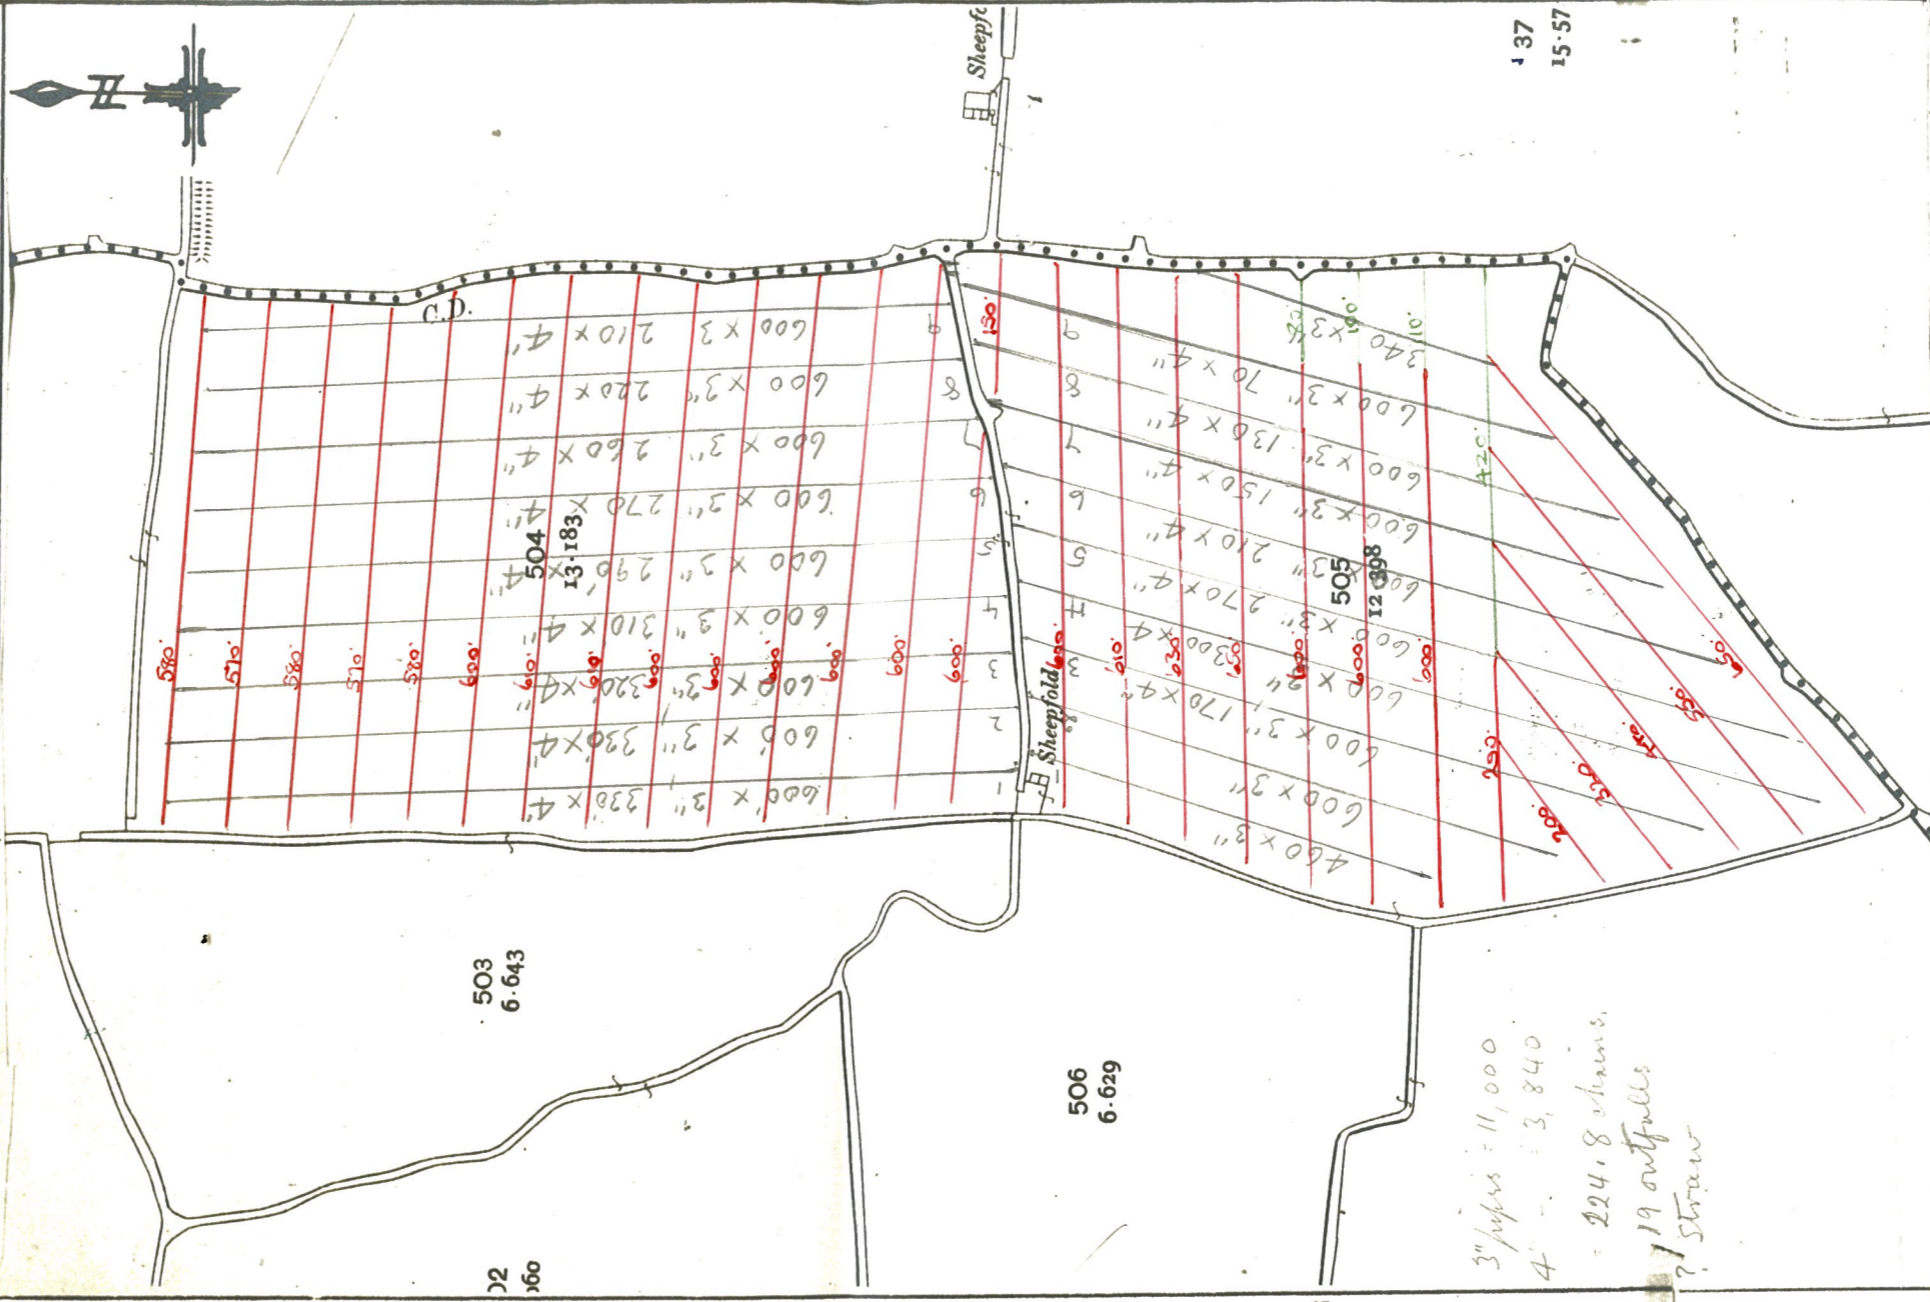

22
160

503
6.643

506
6.629

3" pipes = 11,000
4" = 3,840
= 224.8 chains.
19 outfalls
? Straw

- LEGEND**
- 3" TILE DRAINS SHOWN IN RED
 - 4" TILE DRAINS SHOWN IN GREEN
 - 6" TILE DRAINS SHOWN IN BLUE

Original layout shown in red & green
Layout as carried out shown
in pencil with approx. lengths
of 3" and 4" pipes.

KENT SHEET - LXXIII
EDITION - 1997

REPRODUCED FROM THE O.S. MAP
CROWN COPYRIGHT RESERVED
NO. 254

137
15-57