


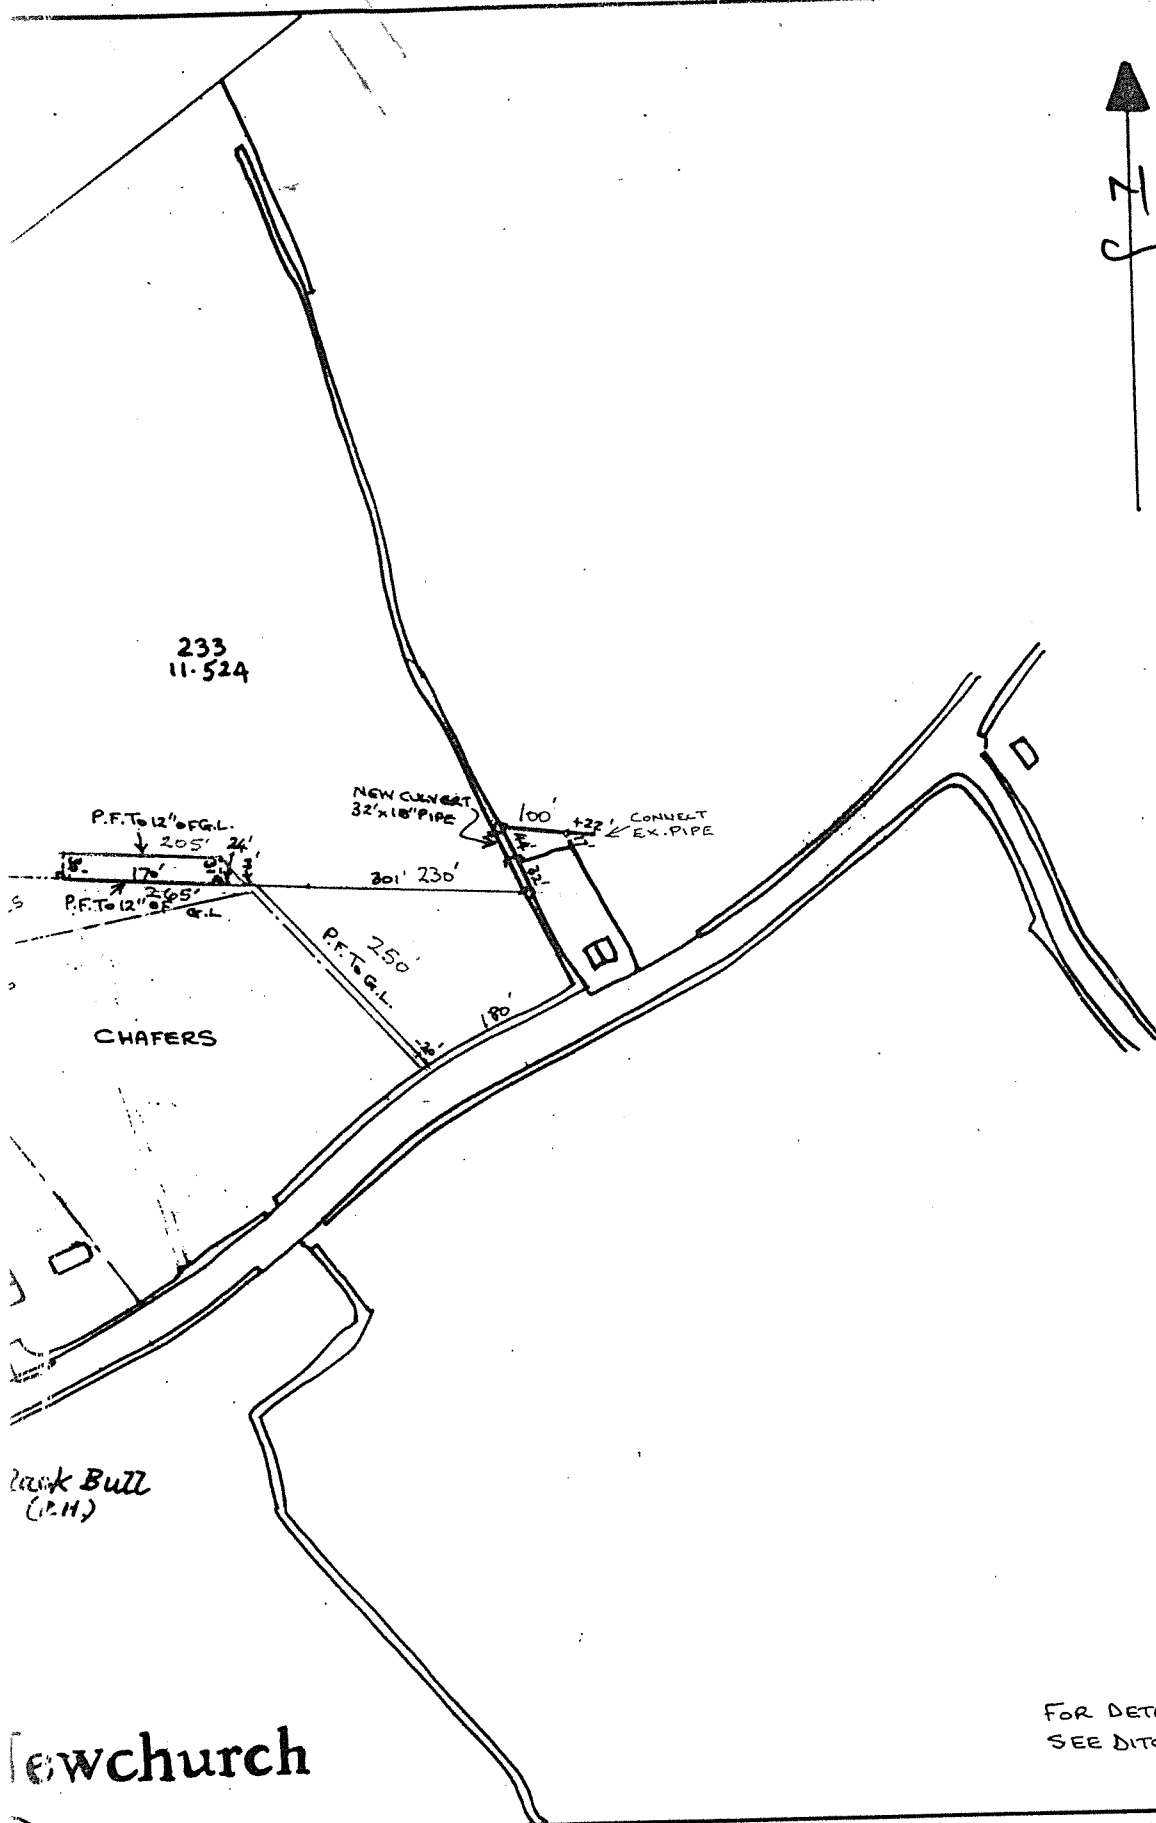

FOR DETAILS OF DITCHING  
SEE DITCHING PLAN

Lewchurch

2.  
S  
2. ASHFORD.

60mm Plastic Red  
80mm Plastic Brown  
100mm Plastic Green  
125mm Plastic Black  
160mm Plastic Blue

Outfalls  
Porous Fill to mm of the surface where shown  
Porous Fill cover on mains/laterals  
Ditching Average depth of pipes 750-800mm

Based upon Ordnance Survey with  
permission of H.M.S.O.  
Crown Copyright Reserved

Certified as a true record  
of the drains laid in/at O.S. Nos.  
233, 234, 236, 235

*John Vaise*

SEPTEMBER 1986