


SITE
MINISTRY REF.
F. F/WK

MRS... MOSES,
STREET FARM,
NEWCHURCH,
KENT.

EDITION
SHEET No. 81/3.

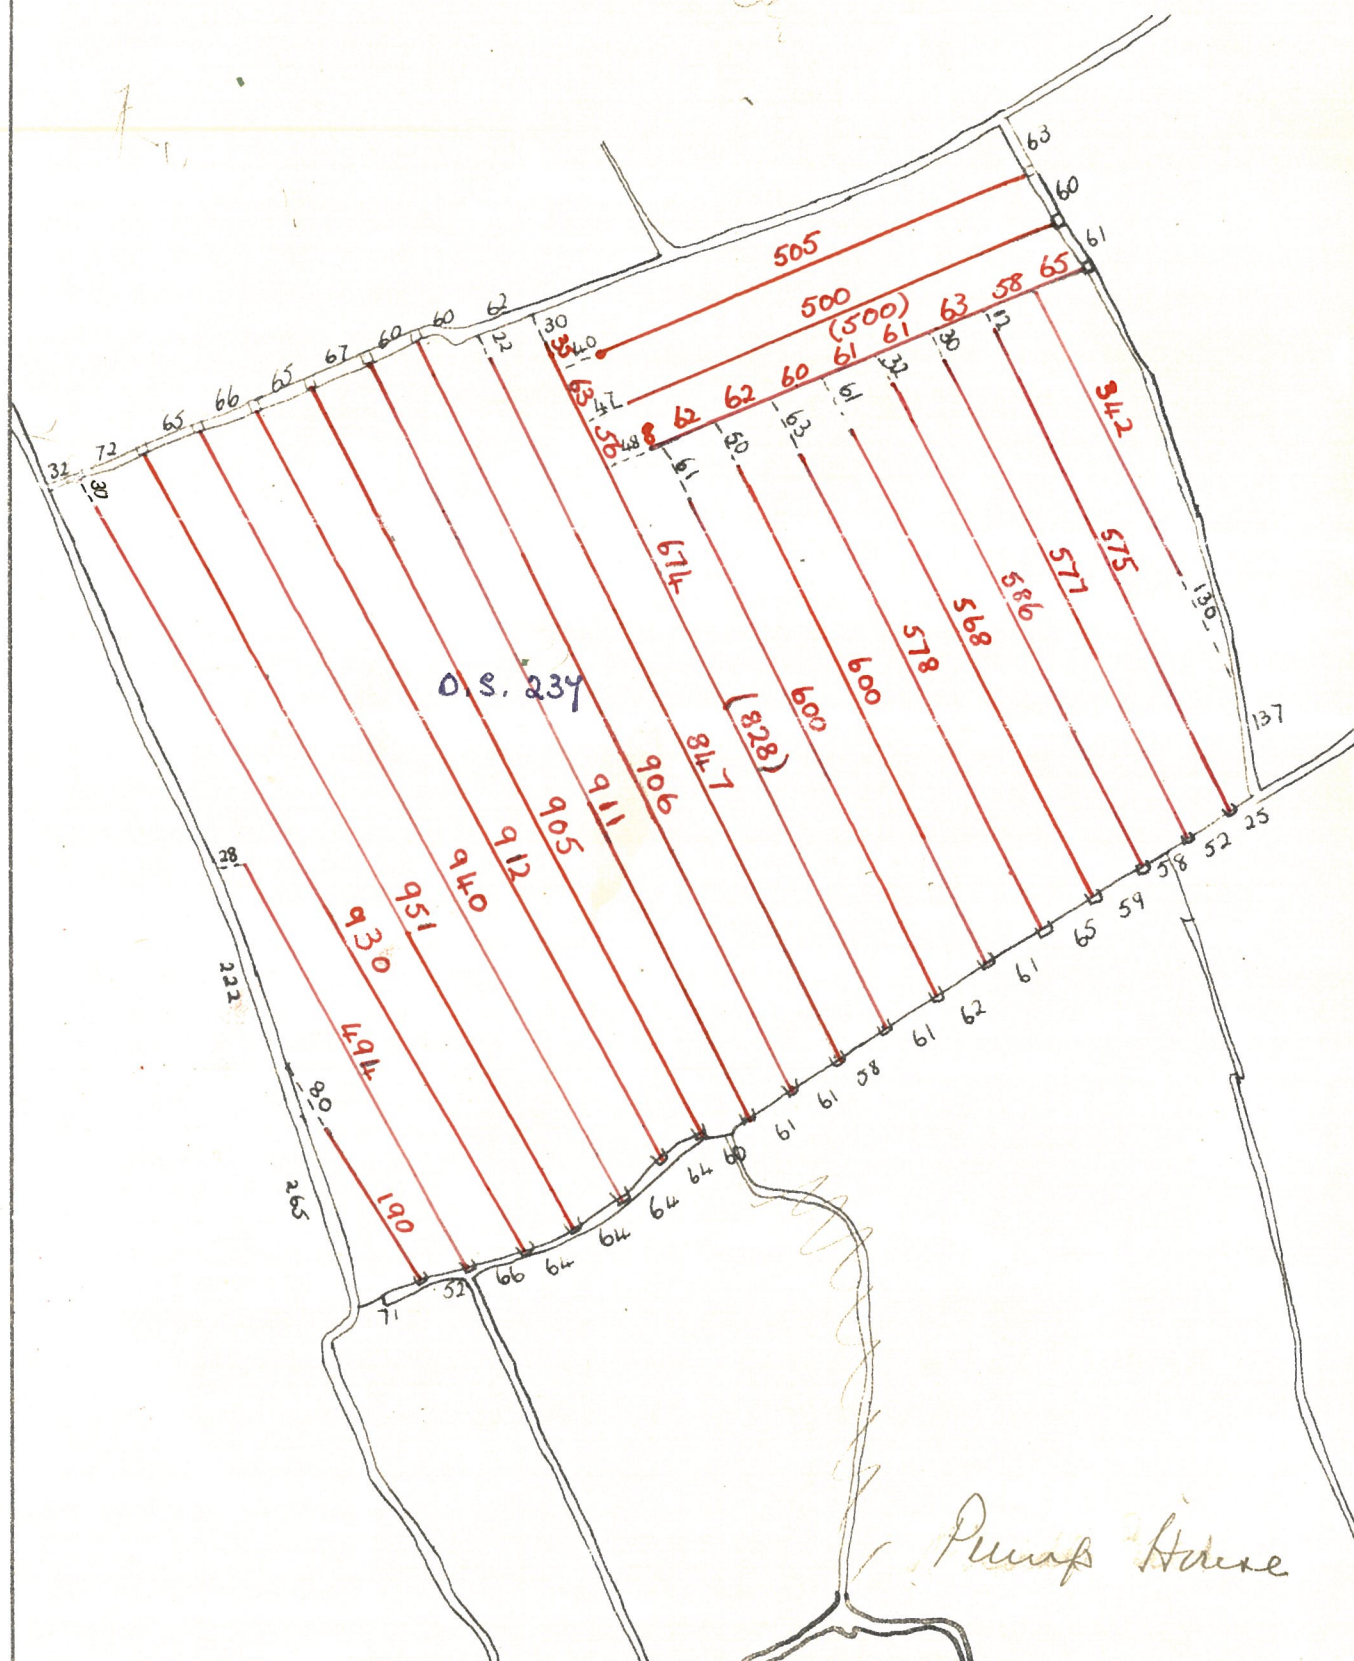

Reproduced from the
ordnance survey by
permission of H.M.
Stationery Office

REFERENCE

~~3" DIAM. PIPES~~

4" " "

6 11 11

FINAL CHAINAGE

chains

19

99

Copyright reserved. The information given on this plan must not be reproduce